



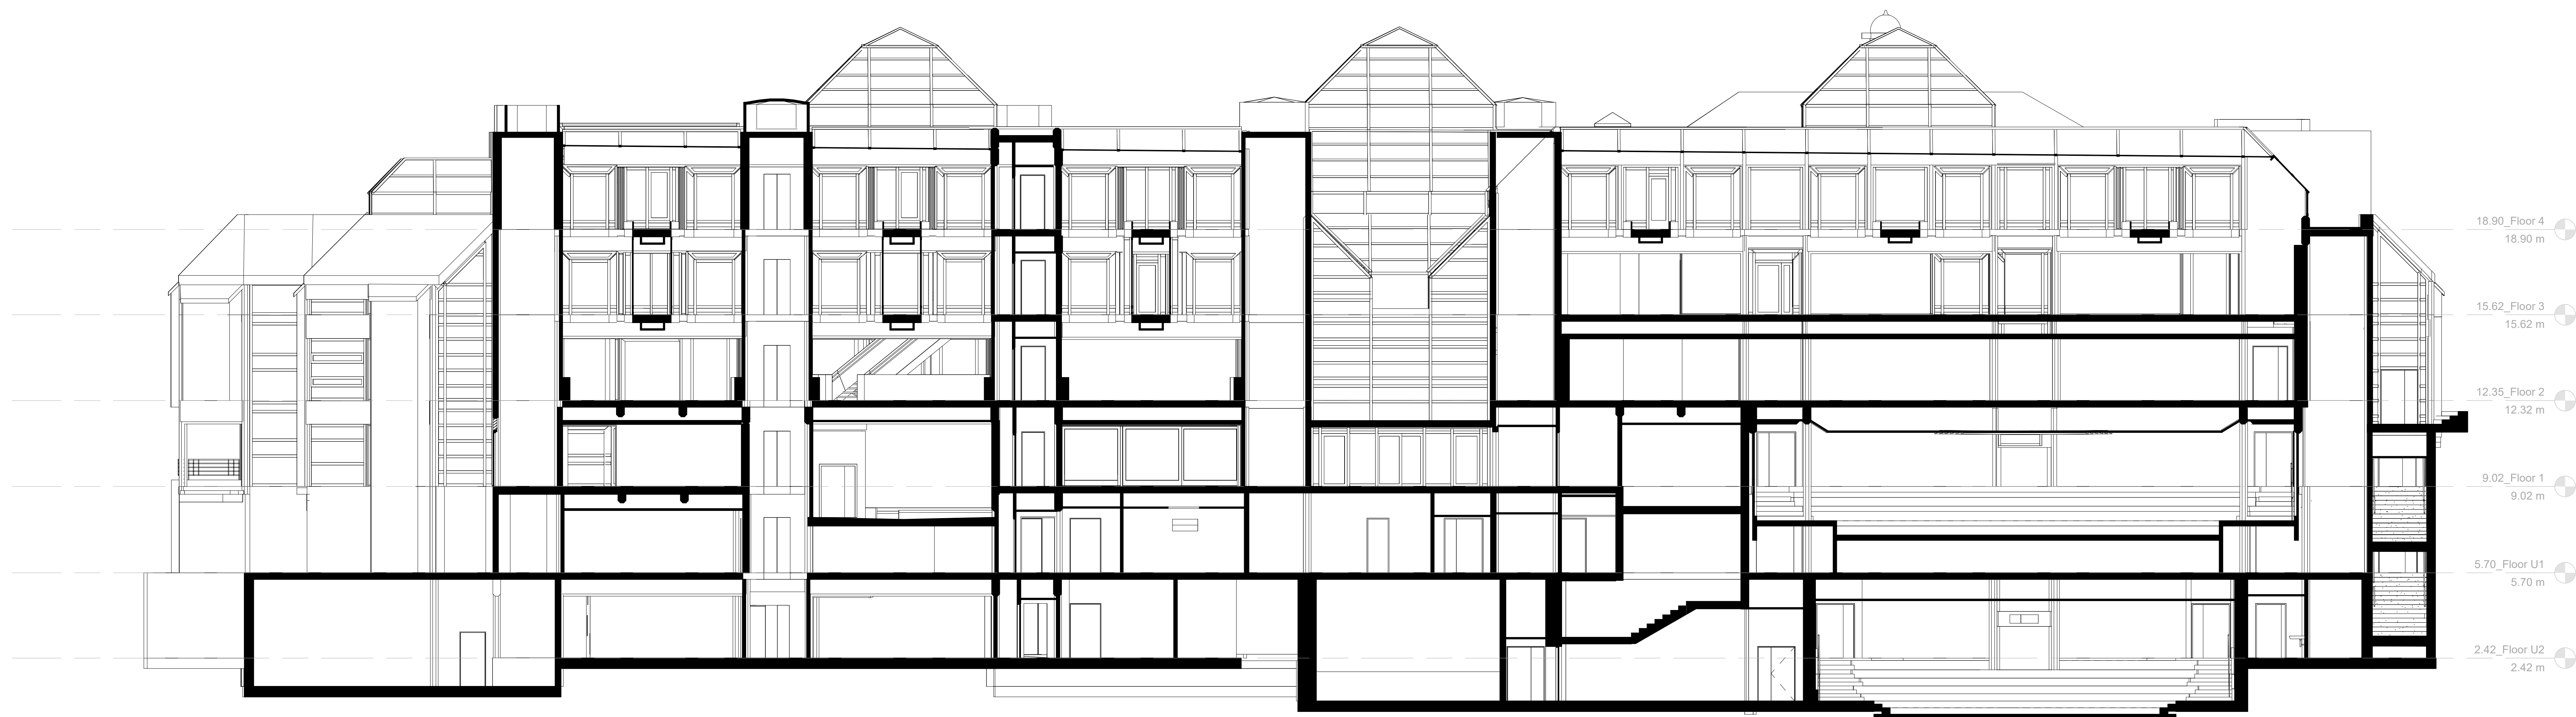

① Section 3
1 : 100

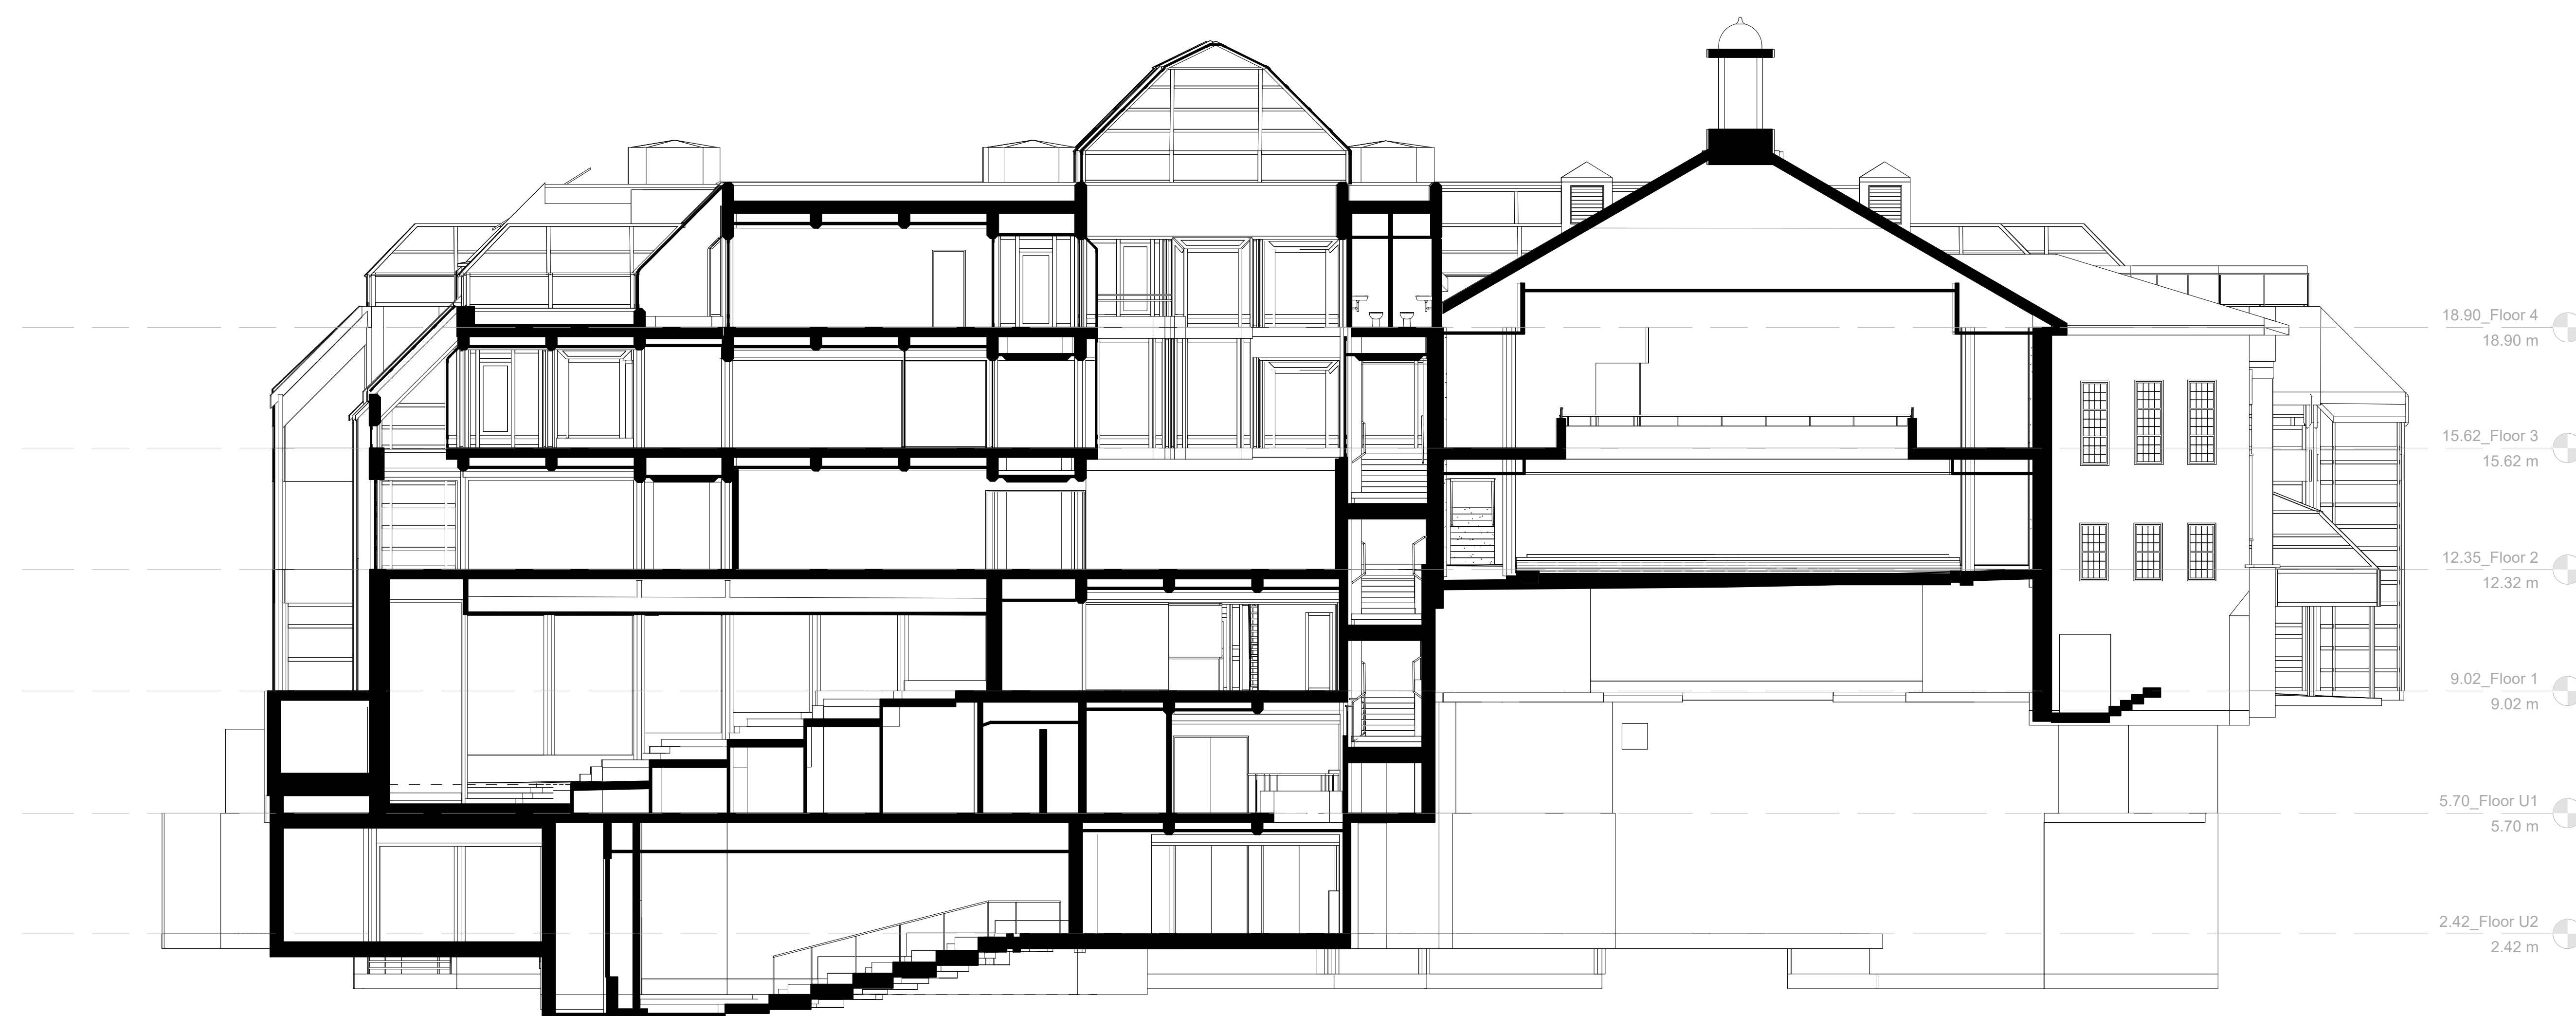

② Section 4
1 : 100

