


Kristiansund kommune
Byingeniøren

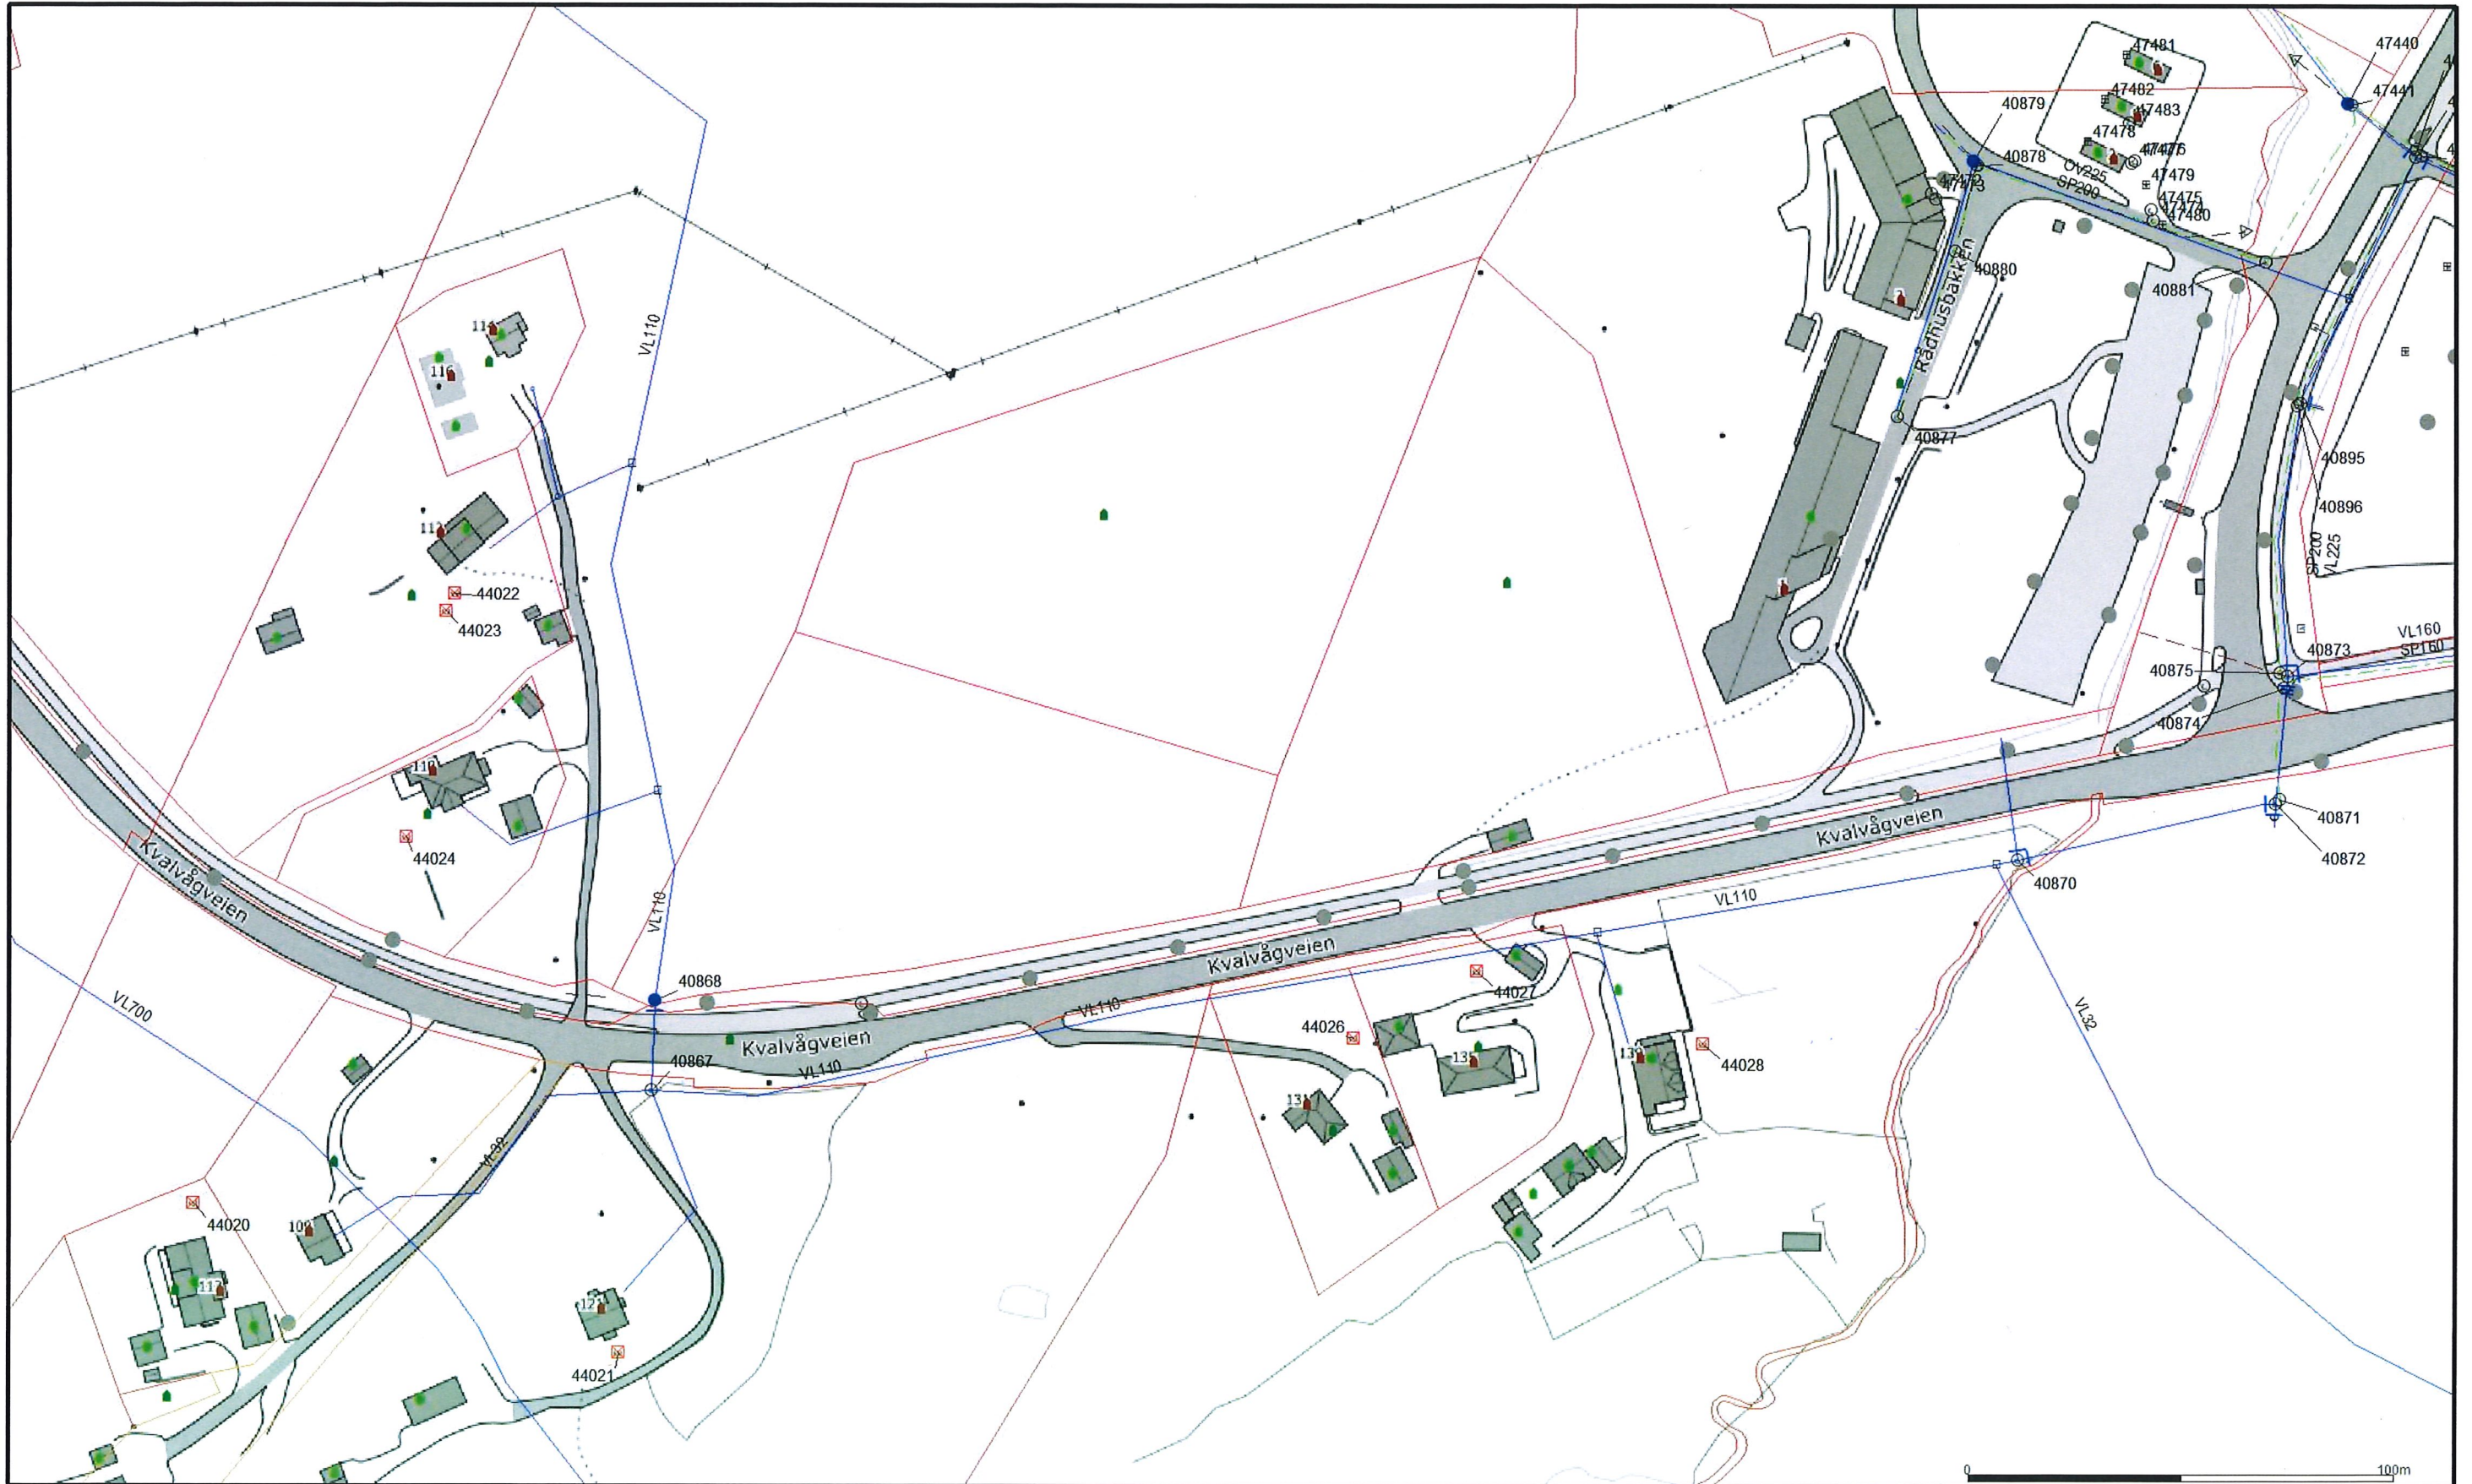

Dato: 2020.03.27
Slip: ARN

Målestokk
1:300



Kristiansund kommune
Byingeniøren



Dato: 2020.03.27
Sign: ARN

Målestokk
1:1500