


1:100 Snitt A



1:100 Snitt B

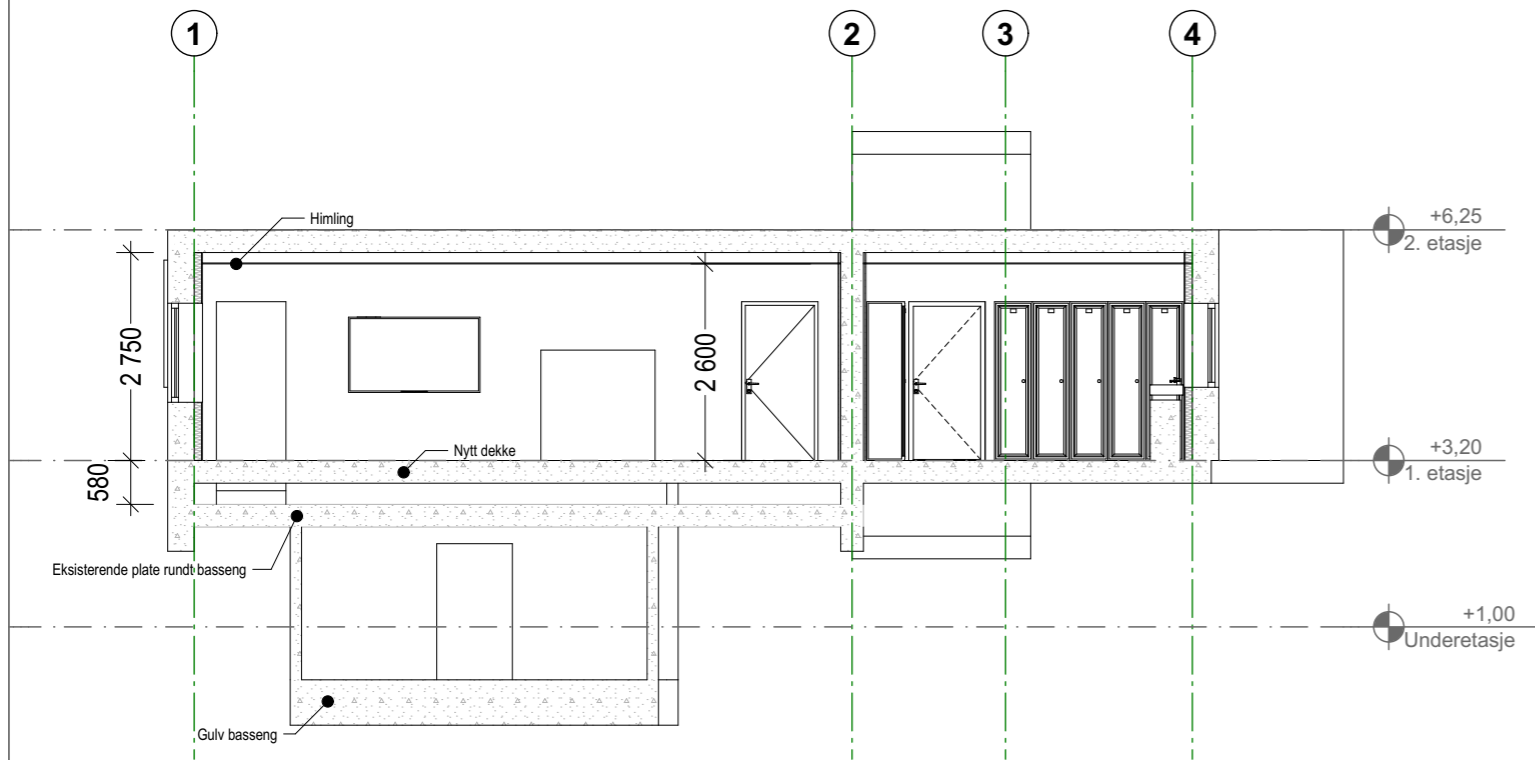