

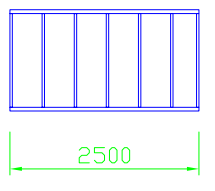


LYASARMATUR
230VAC, 10A
POWER3
230VAC, 10A


PLAN, HALL 16

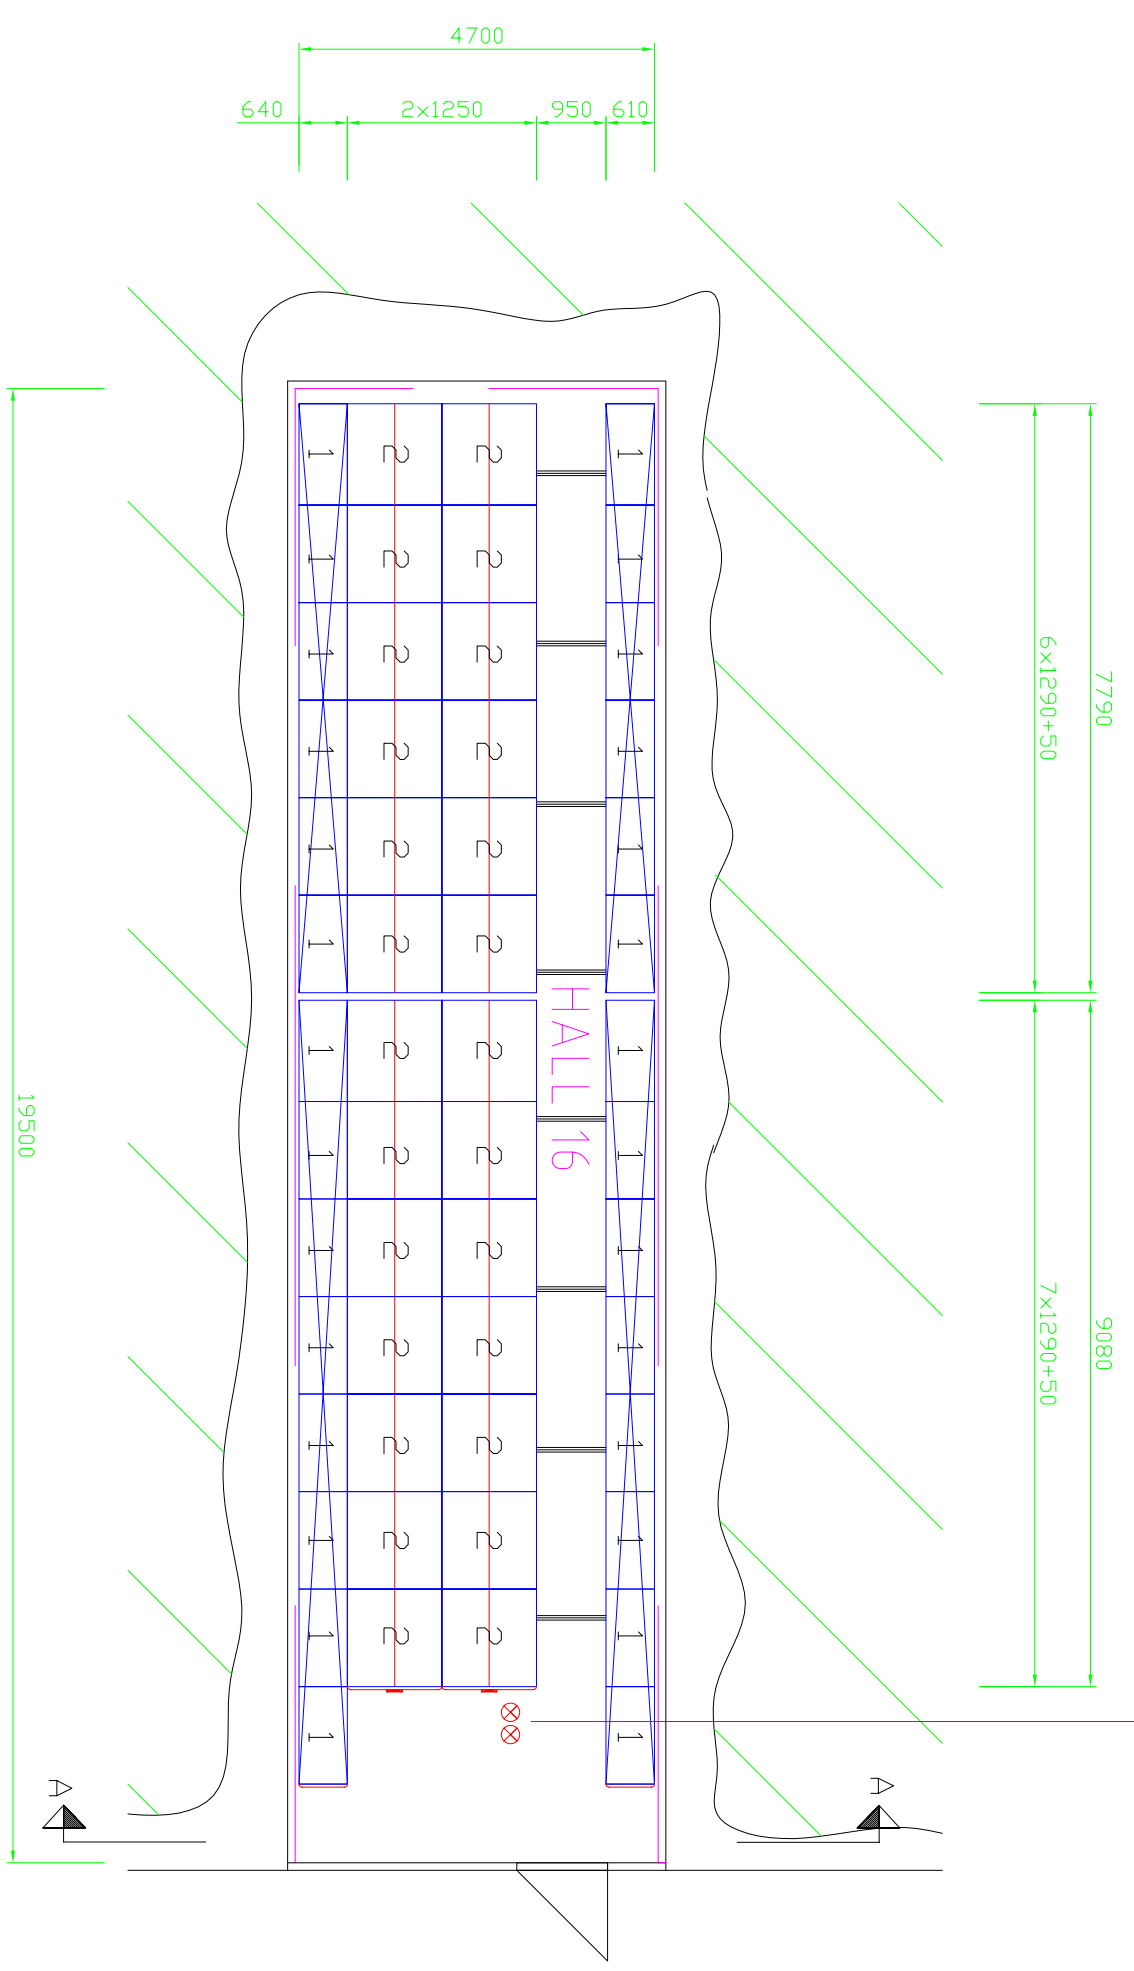

ROLLER MERKET 1

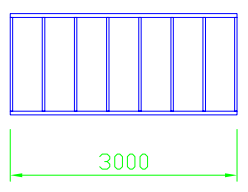


ROLLER MERKET 2

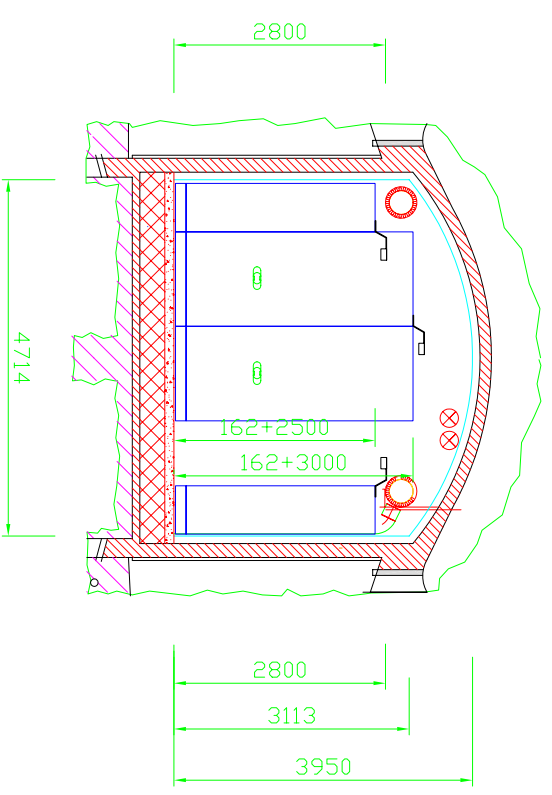

SNITT A - A

PLASSERING AV LYASARMATUR

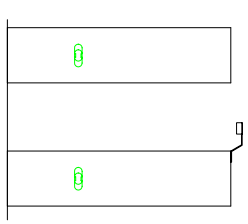

Itemnr	Quantity	Title/Name, designation, material, dimension etc	Article No./reference
JAO		Designed by	Date
		Checked by	Date
		Approved by - date	Date
		Filename	Scale
<p>CONSTRUCTOR GROUP SICAVIL STORAGE SOLUTIONS Sveinbjørn Nørpe AS Postboks 100 1201 Sandnessjøen Ph. +47 67 11 26 00</p>			<p>BERGEN BYARKIV HALL 16 PLANTERING</p>
<p>CNO-03-0323-2</p>			<p>Edition 0 Sheet 1/1</p>