


Plan 2 et.
M:1:50

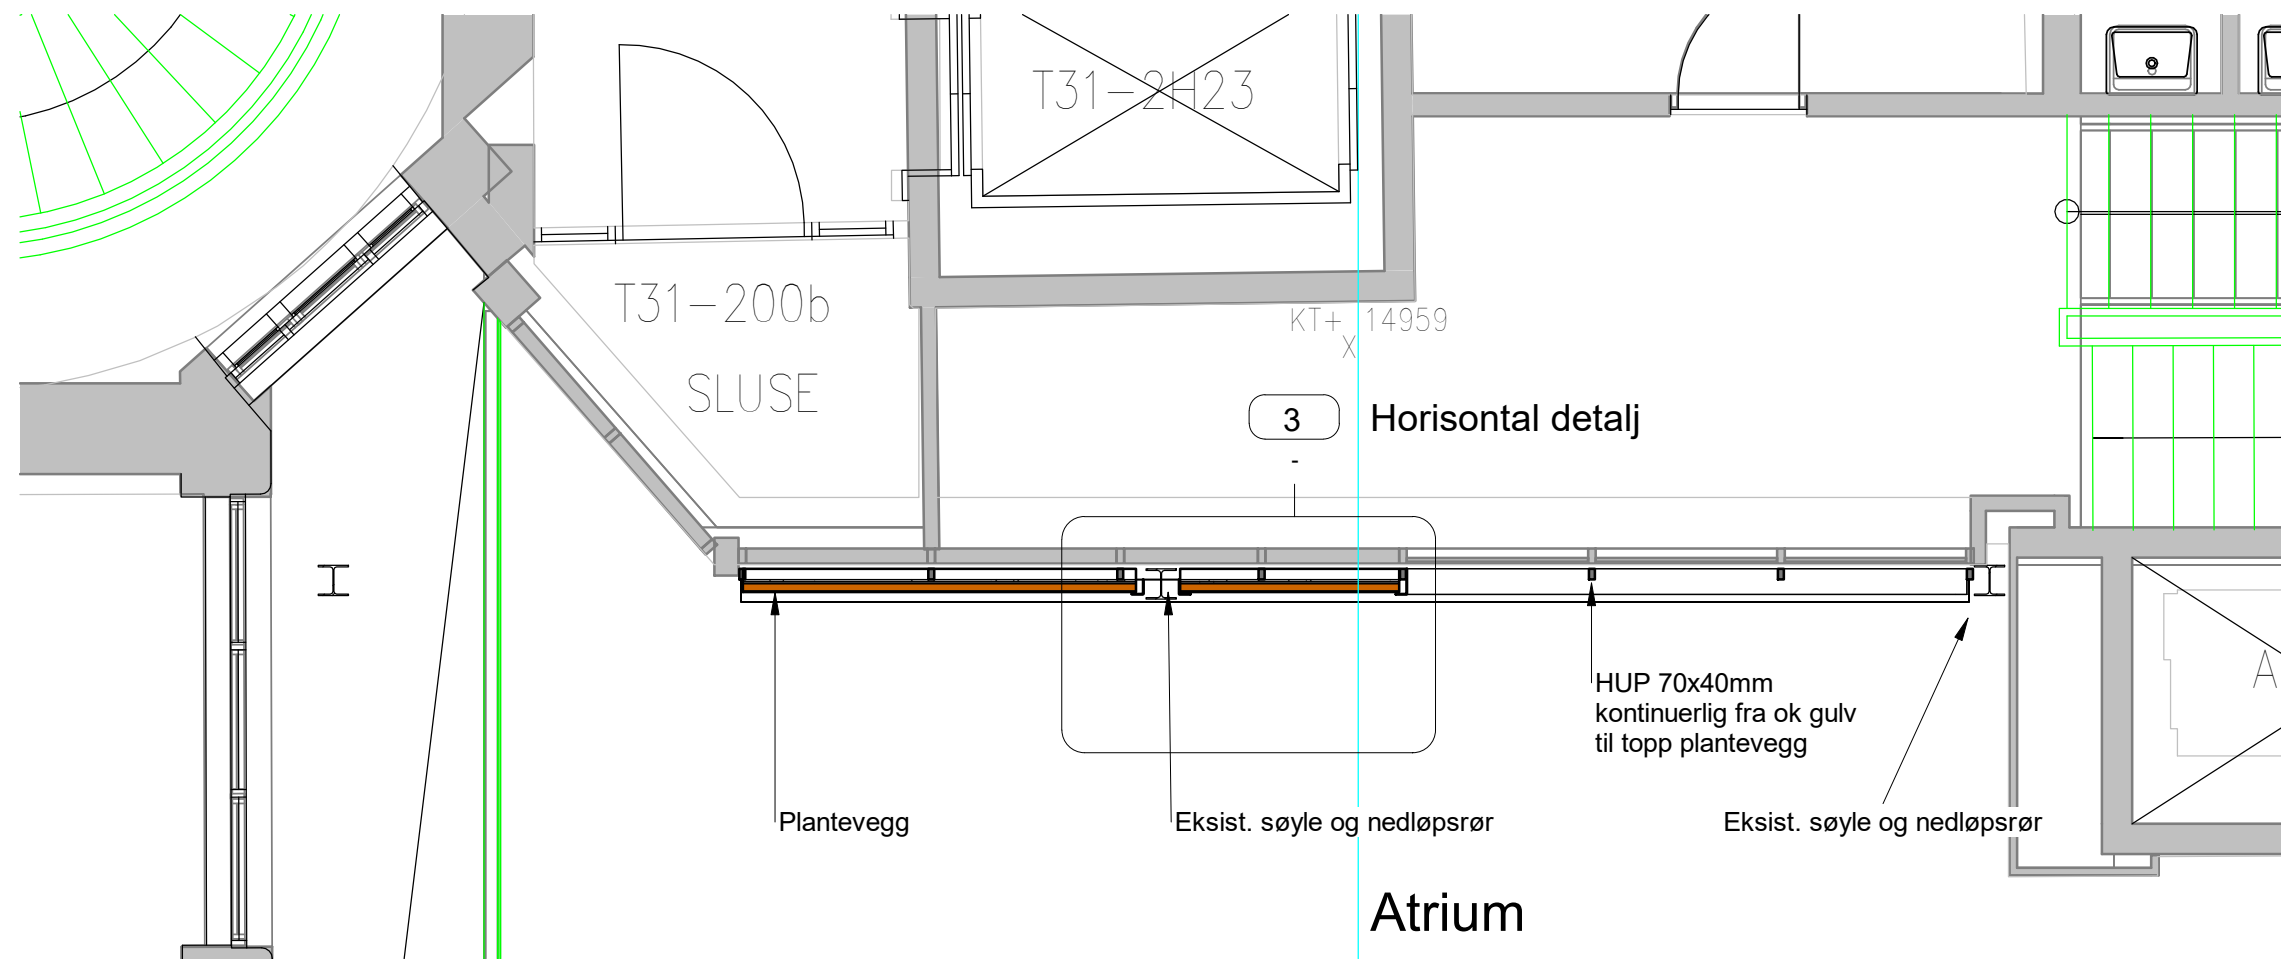

Plan 1 et.
M:1:50

