




FASADE VEST

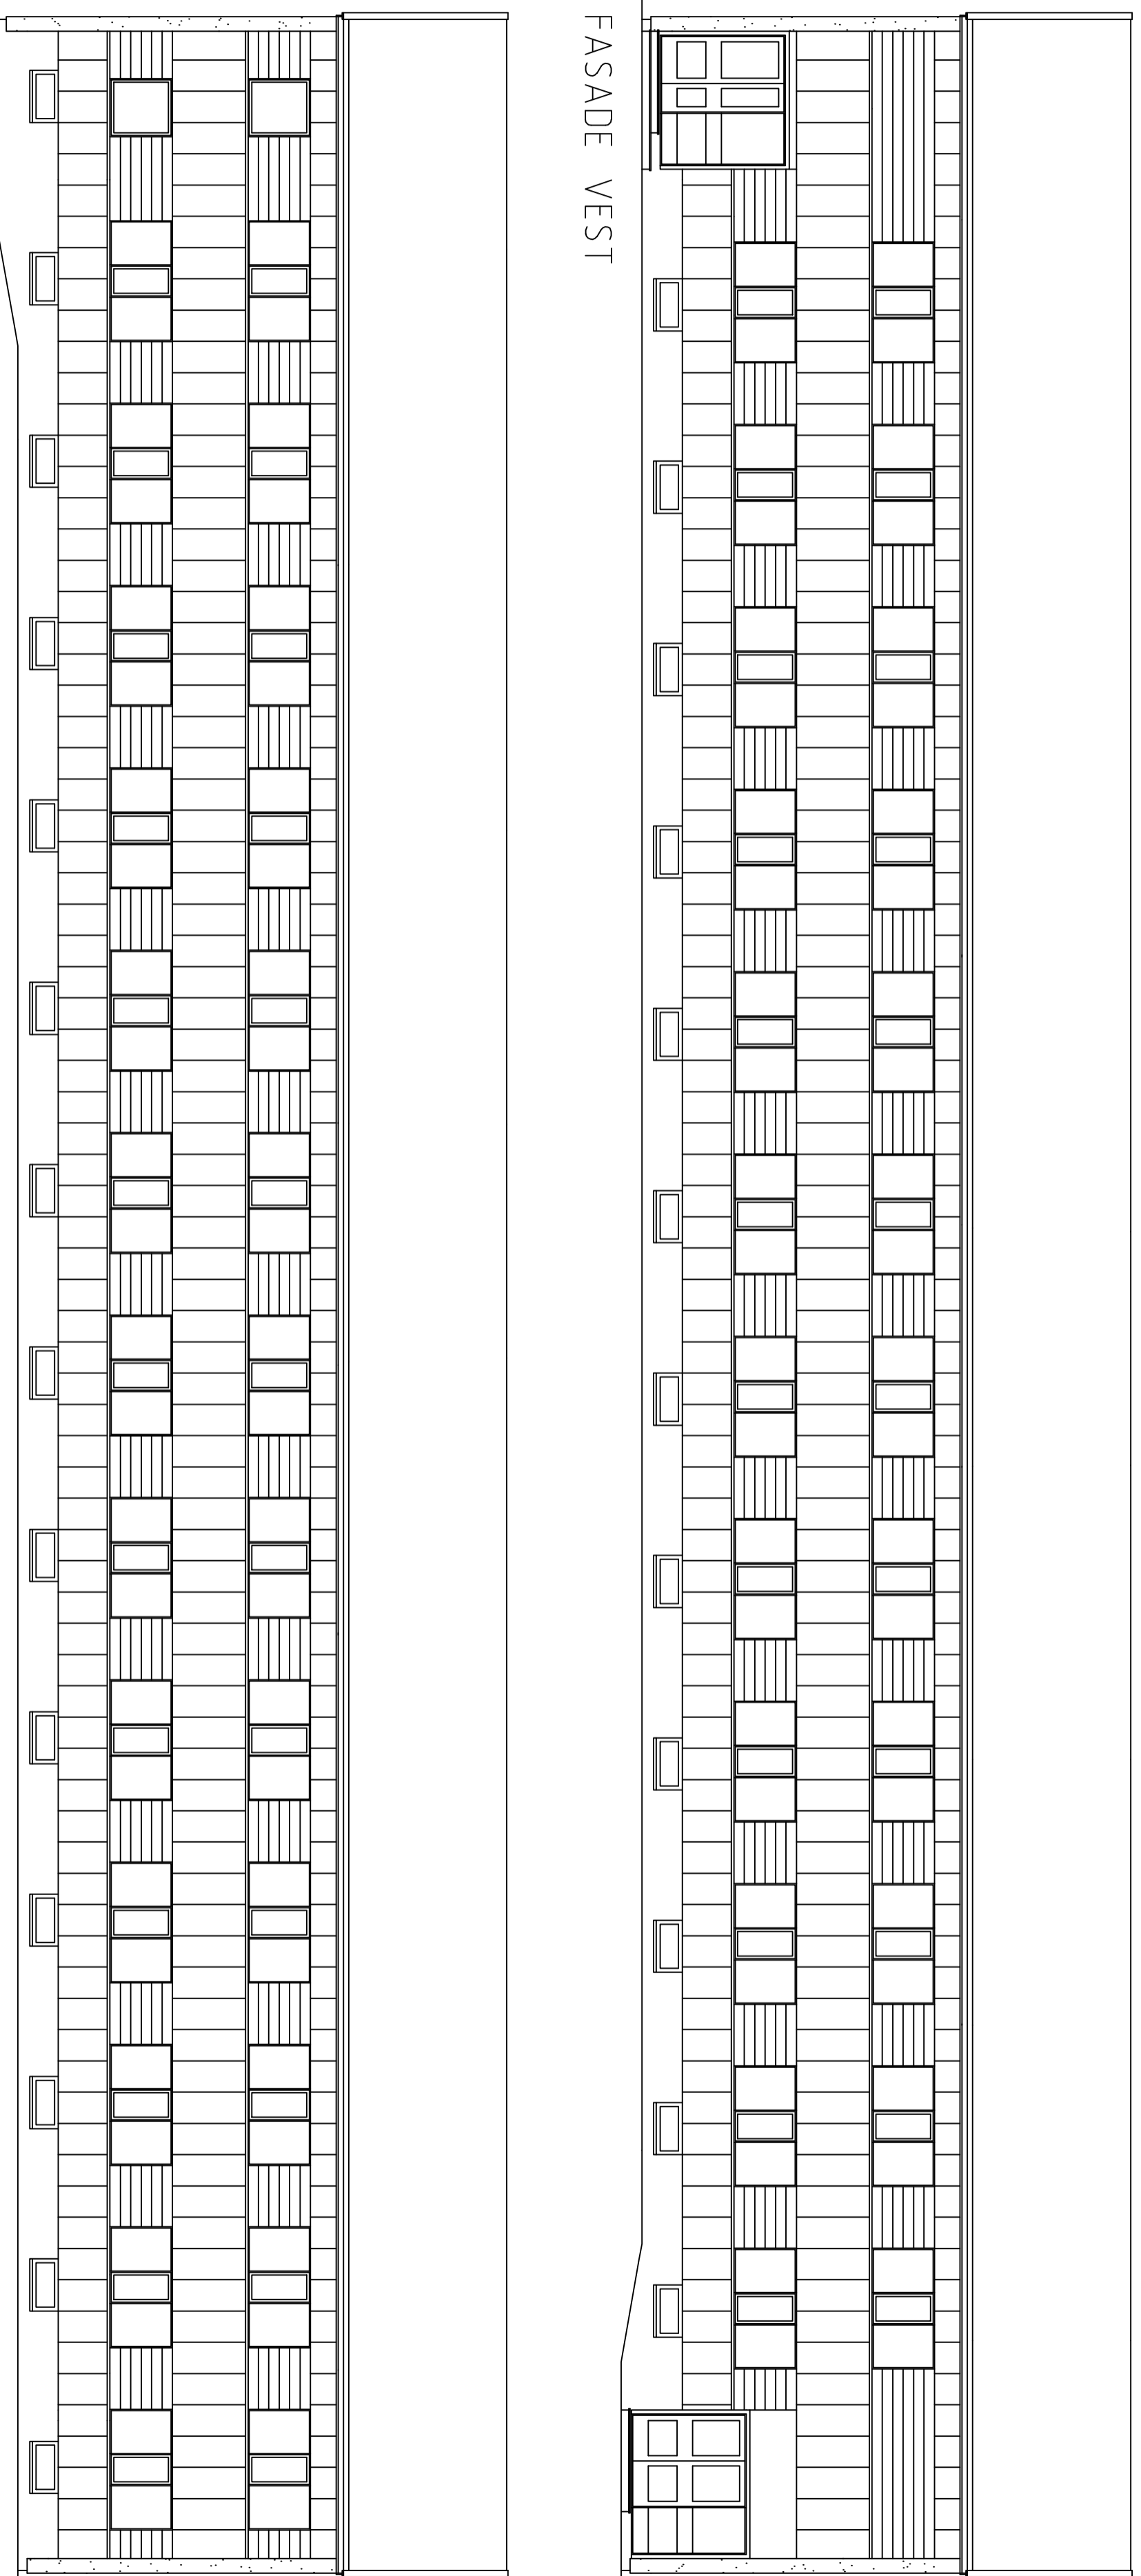


FASADE ØST

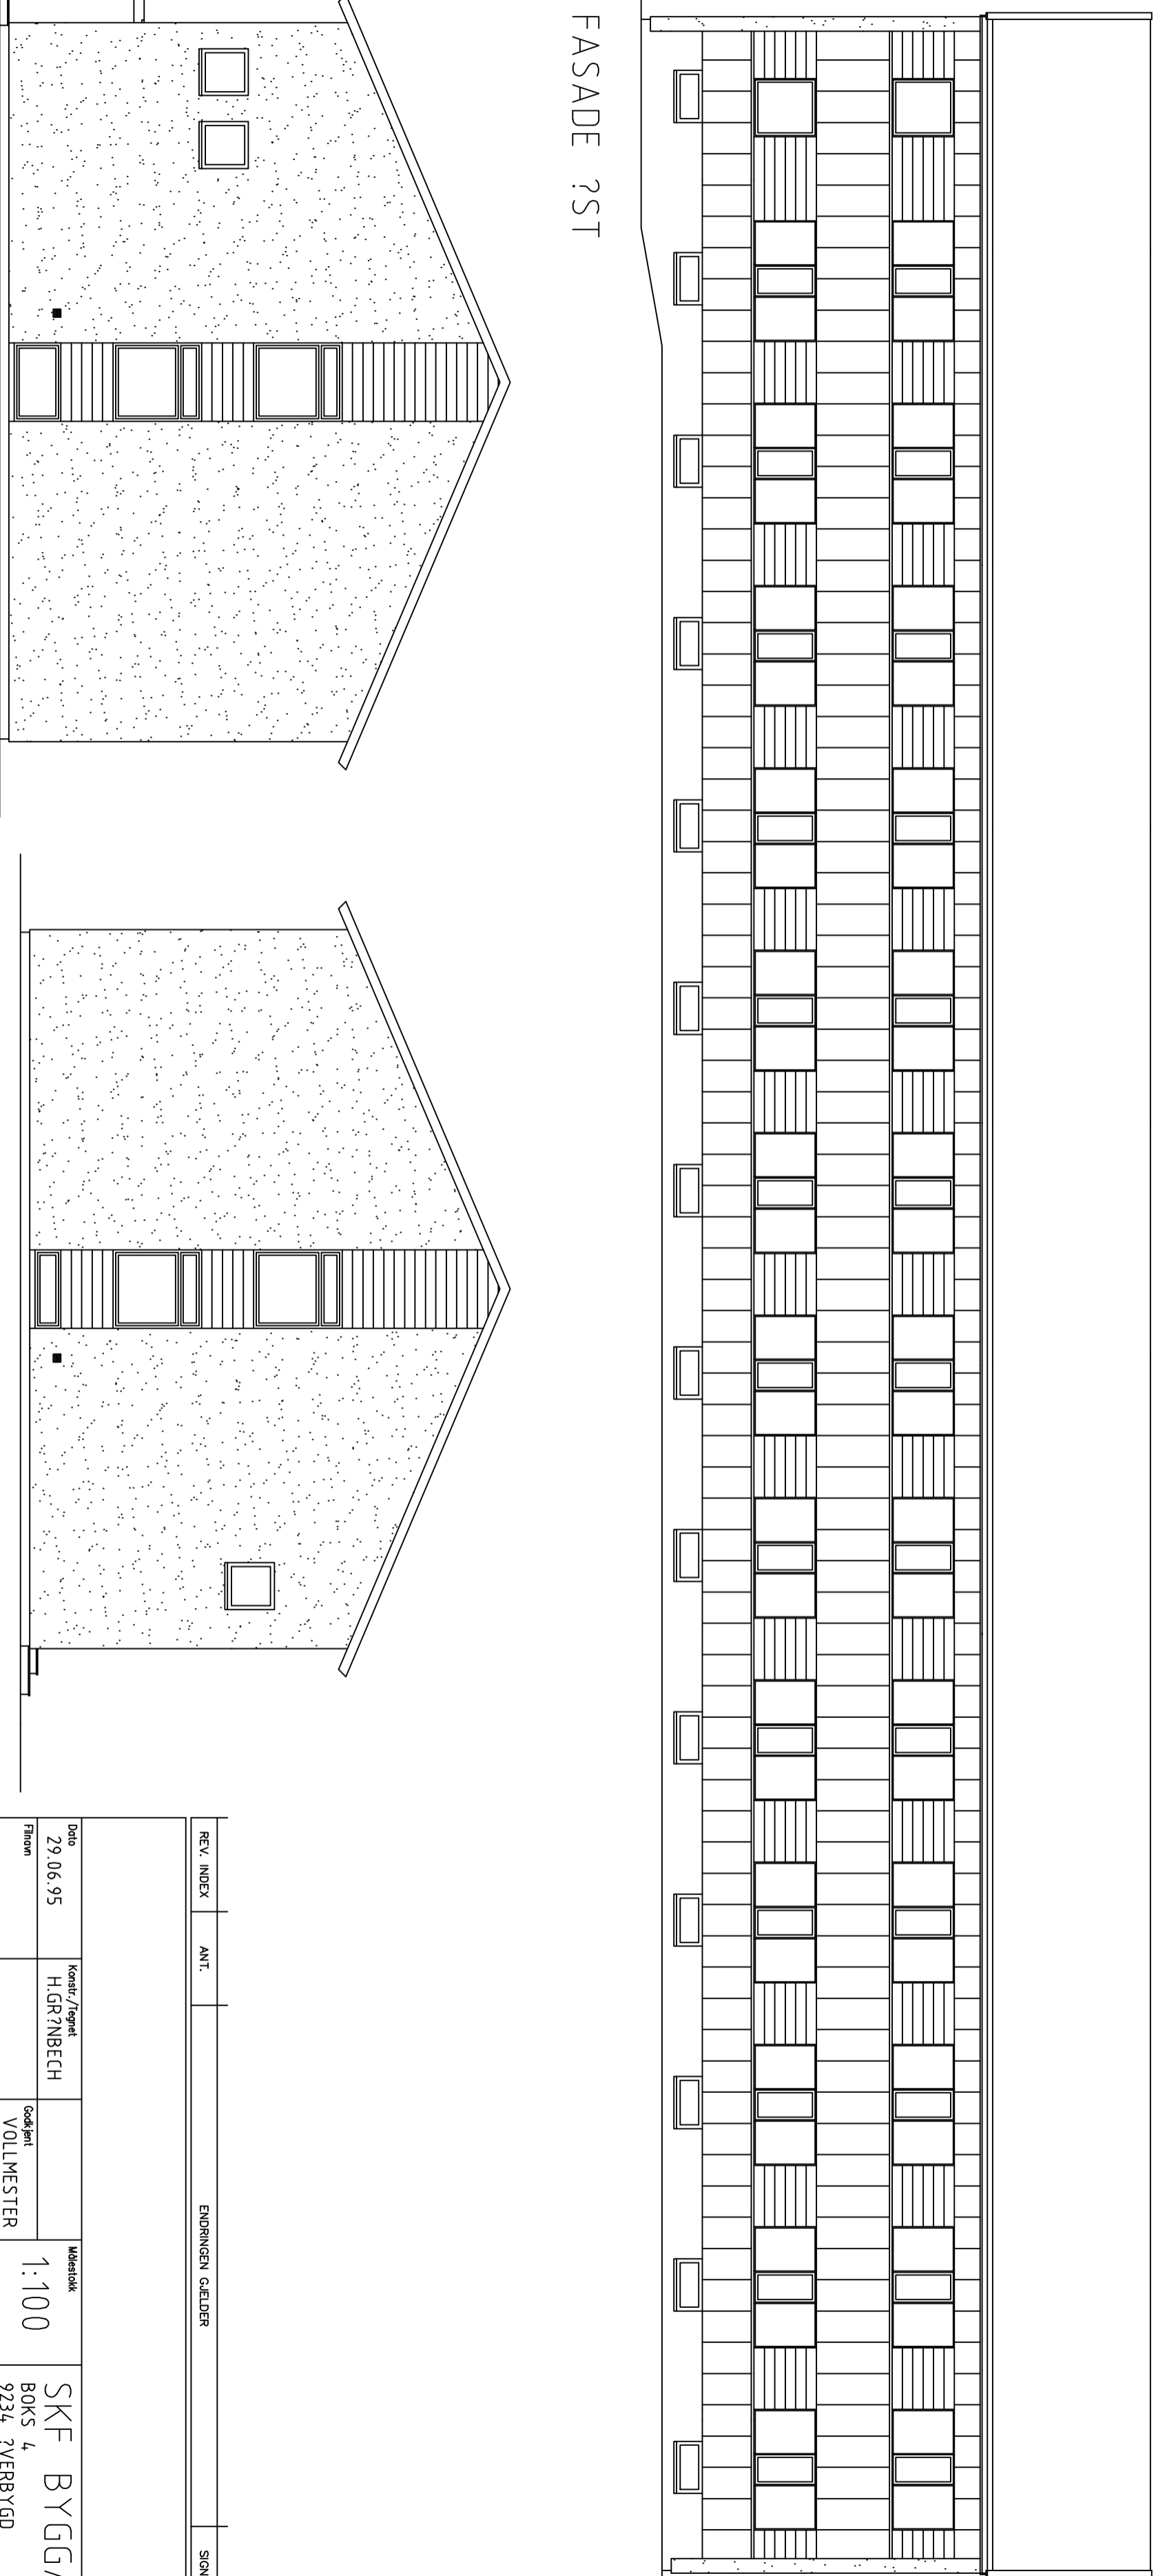

FASADE SØR

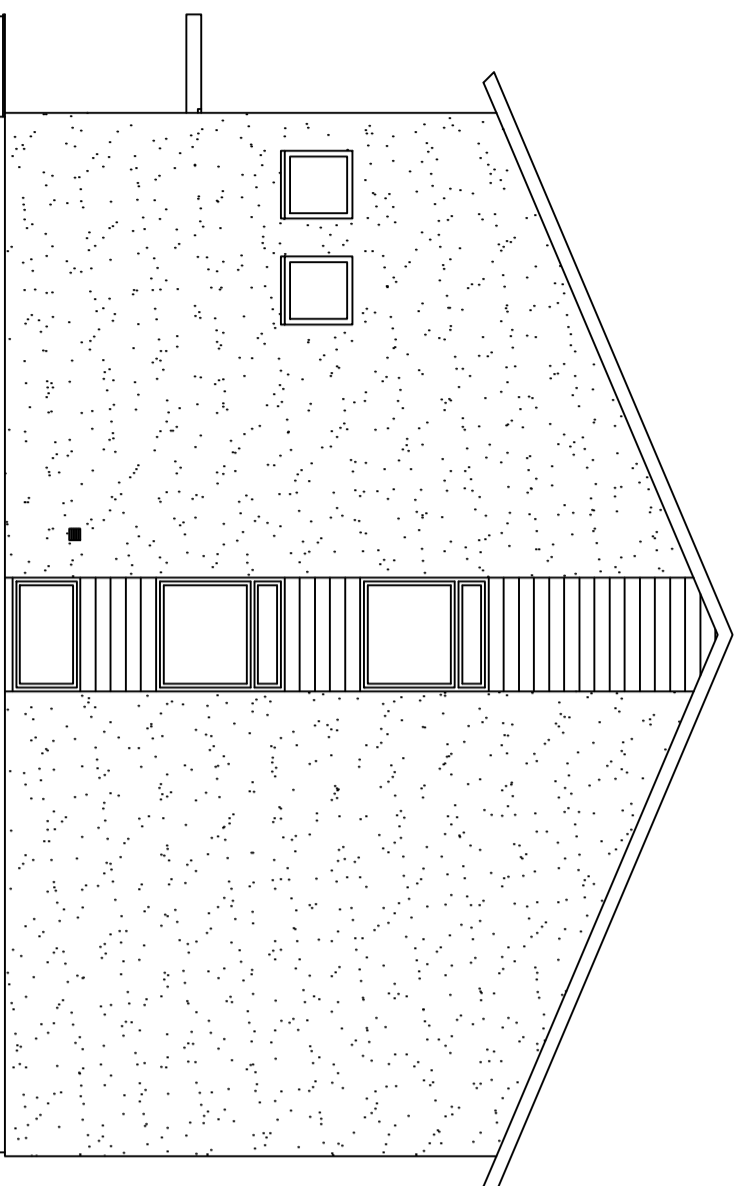

FASADE NORD

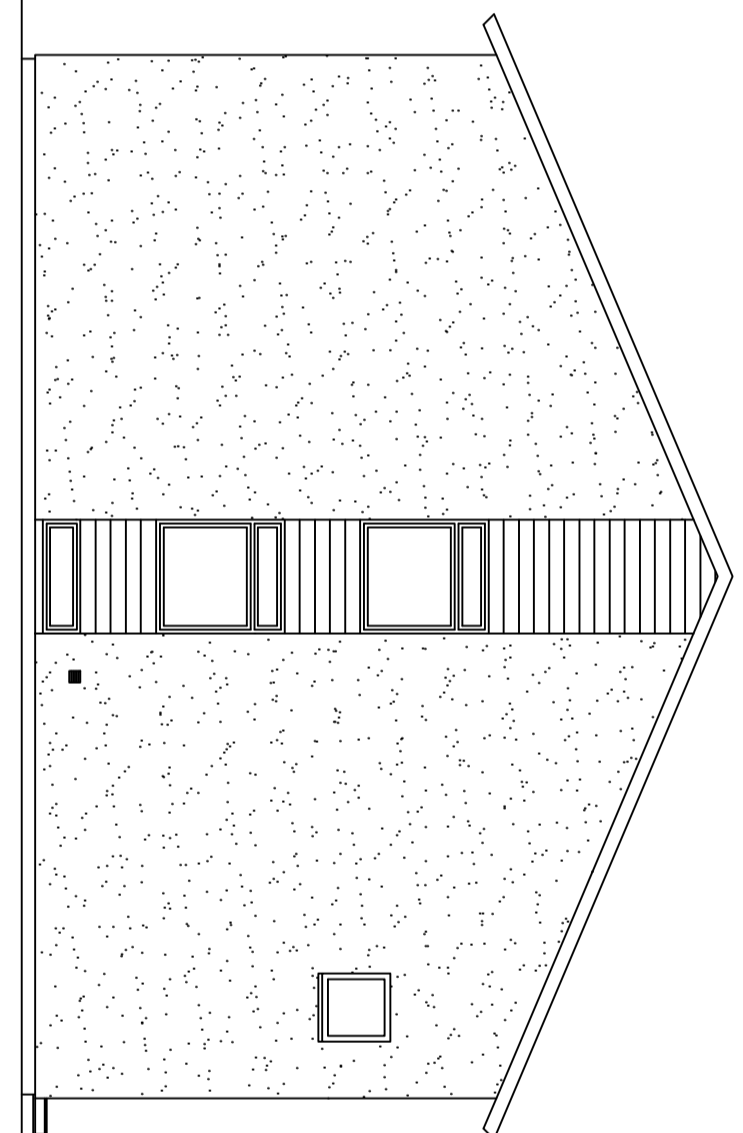

REV.	INDEX	ANT.	ENDRINGEN GÆLDER		SIGN.	DATO
<p>Dato: 29.06.95                  Konstr./tegnst: H.GRØNBÆCH                  Finans: VOLLMESTER                  Målestokk: 1:100                  1924.060035 BEFÆLSFORLEGNING                  SKJOLD                  FASADER                  Hovedsting:      Indek:      Beregning:</p>						
<p>SKF BYGG/ANLEGG                  BOKS 4                  9234, 2VEJBYGD                  Etableret nr:</p>						0035-5