



# Boom Reel 5m<sup>3</sup>

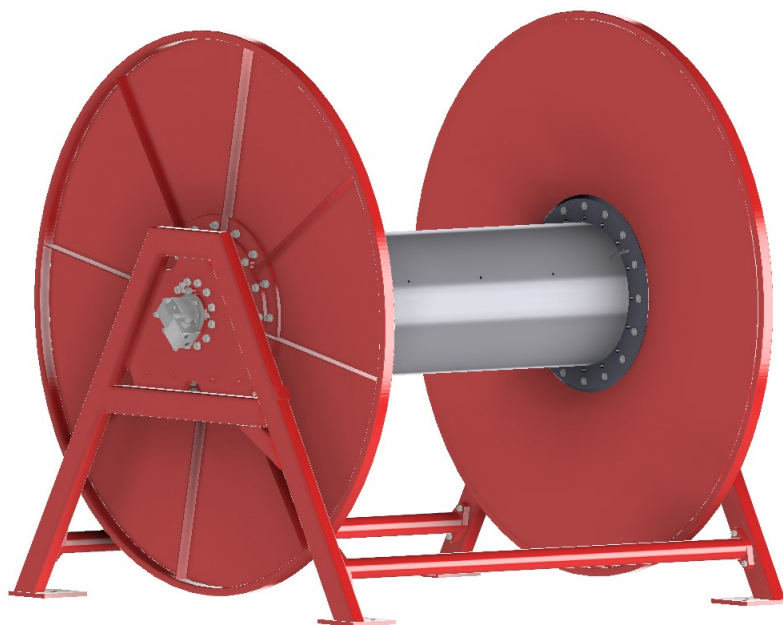

Description:	Technical data:
Material:	Steel – S355
Surface treatment:	Painting - EPZn(R)EPPUR 285/3, Jotun paints. Color: RAL3020 Hot dip galvanizing according to EN ISO 1461
Drum volume:	4,85m <sup>3</sup>
Reduction gear w/brake:	Bonfiglioli 705
Max hydraulic supply:	40 l/min @165 bar
Hydraulic motor:	Danfoss OMSS 100
Approx pull force: (Ø2000 mm, outer diameter):	680kg@90bar/1250 kg@165bar
Approx pull force: (Ø500 mm, inner diameter):	2700kg@90bar/5000 kg@165bar
Rotation speed:	Max: 8 rpm
Dimensions (LxWxH):	2000 x 2060 x 2050
Weight (empty drum):	700kg
Hydraulics:	Hoses w/stainless steel couplings (AISI 316)
Production standard:	2006/42/EC EN ISO 80079-36 and EN ISO 80079-37.

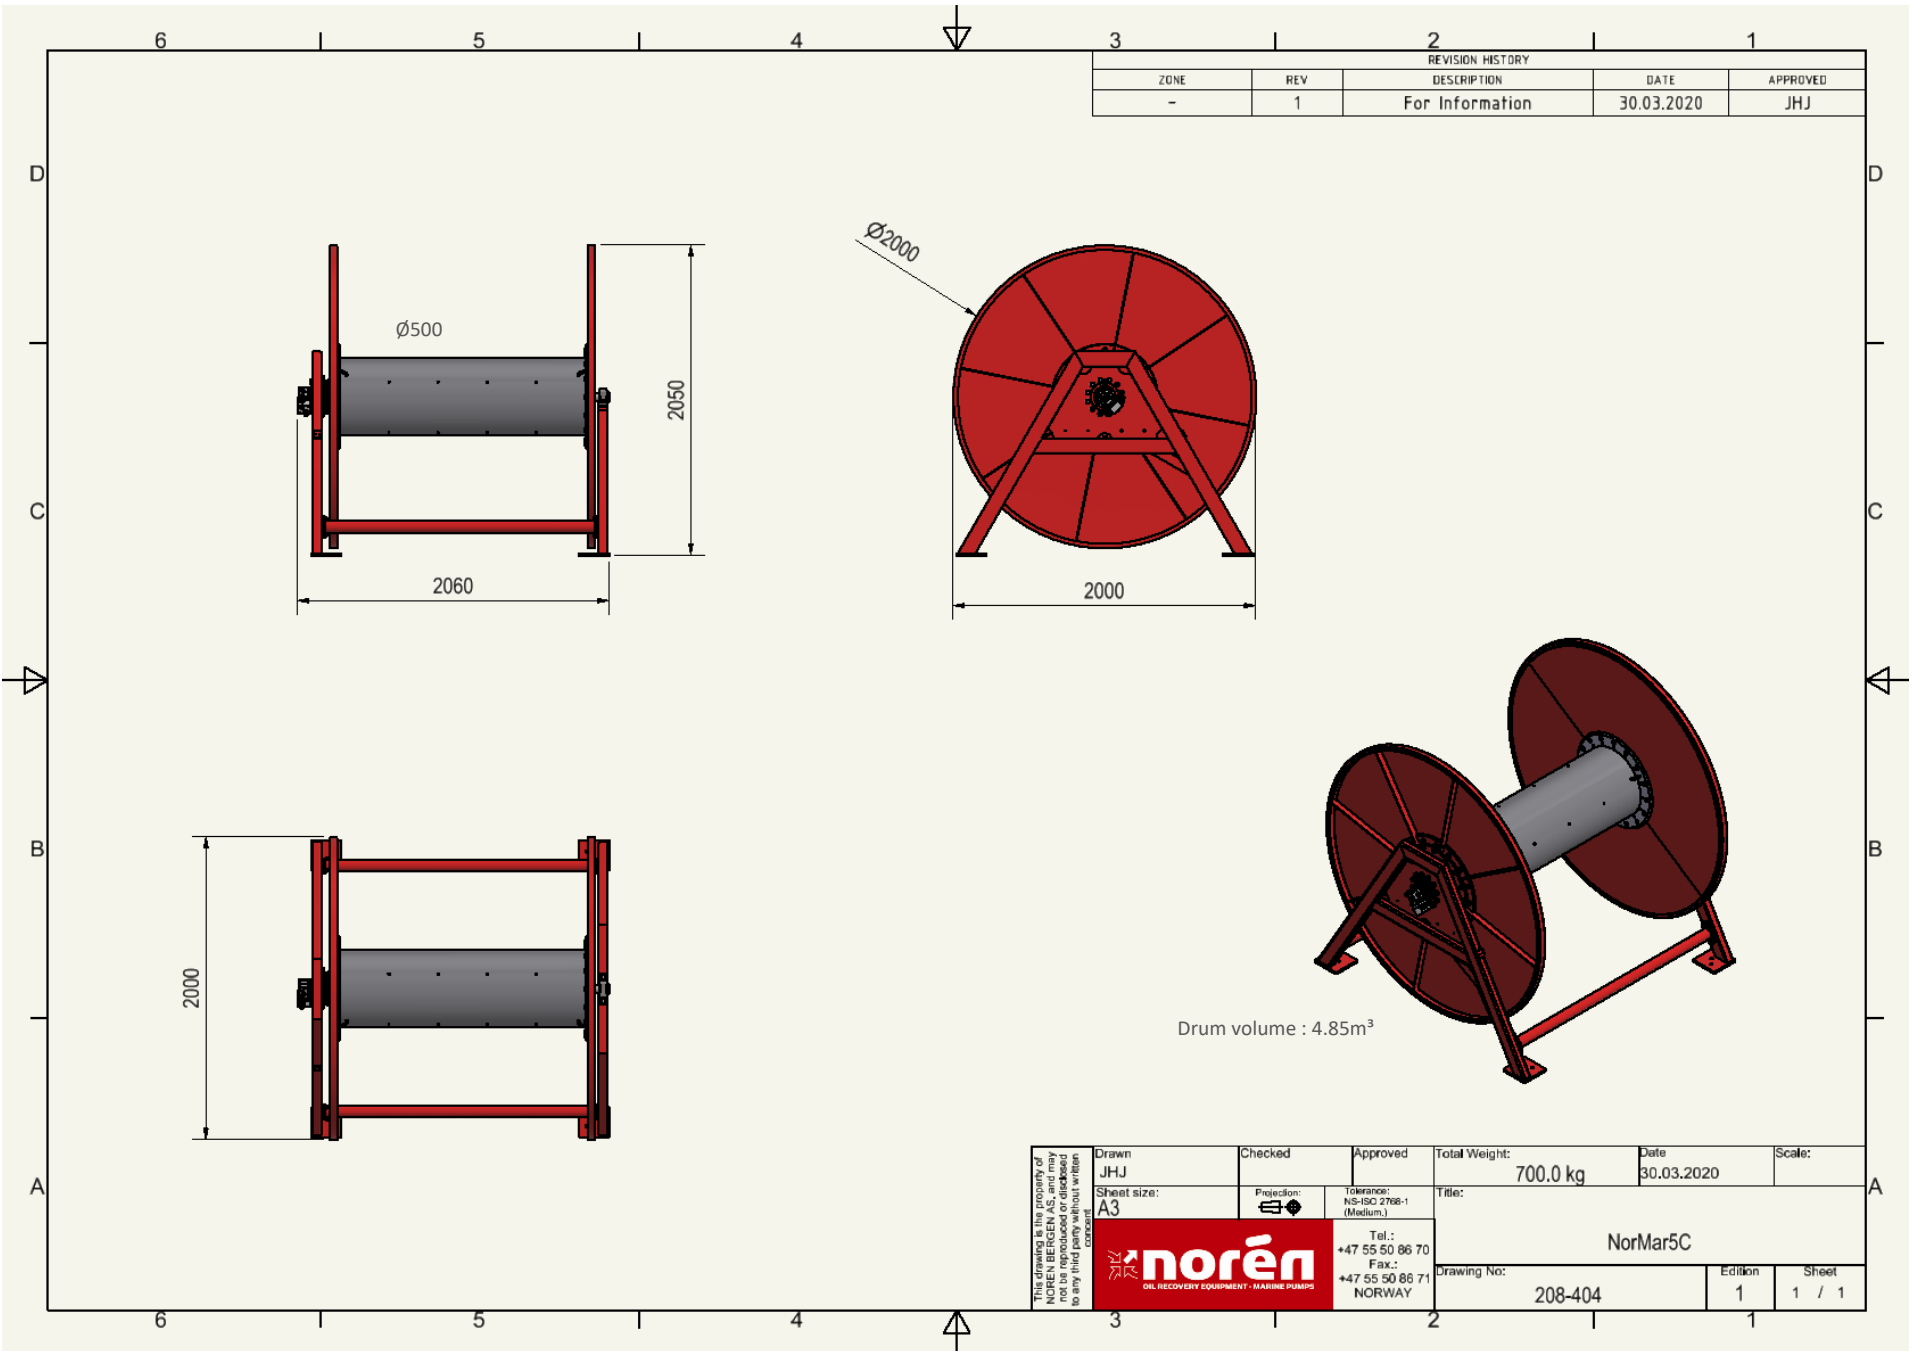

REVISION HISTORY				
ZONE	REV	DESCRIPTION	DATE	APPROVED
-	1	For Information	30.03.2020	JHJ

<small>This drawing is the property of NORØEN BERGEN AS, and may not be copied or used in any form without written consent.</small>	Drawn	Checked	Approved	Total Weight:	Date	Scale:
	JHJ			700.0 kg	30.03.2020	
	Sheet size:	Projection:	Tolerance:	Title:		
	A3		NS-ISO 2768-1 (Medium)	NorMar5C		
			Tel.:	Drawing No:		
			+47 55 50 86 70	208-404		
			Fax.:	Edition		
			+47 55 50 86 71	1		
			NORWAY	Sheet		
				1 / 1		