


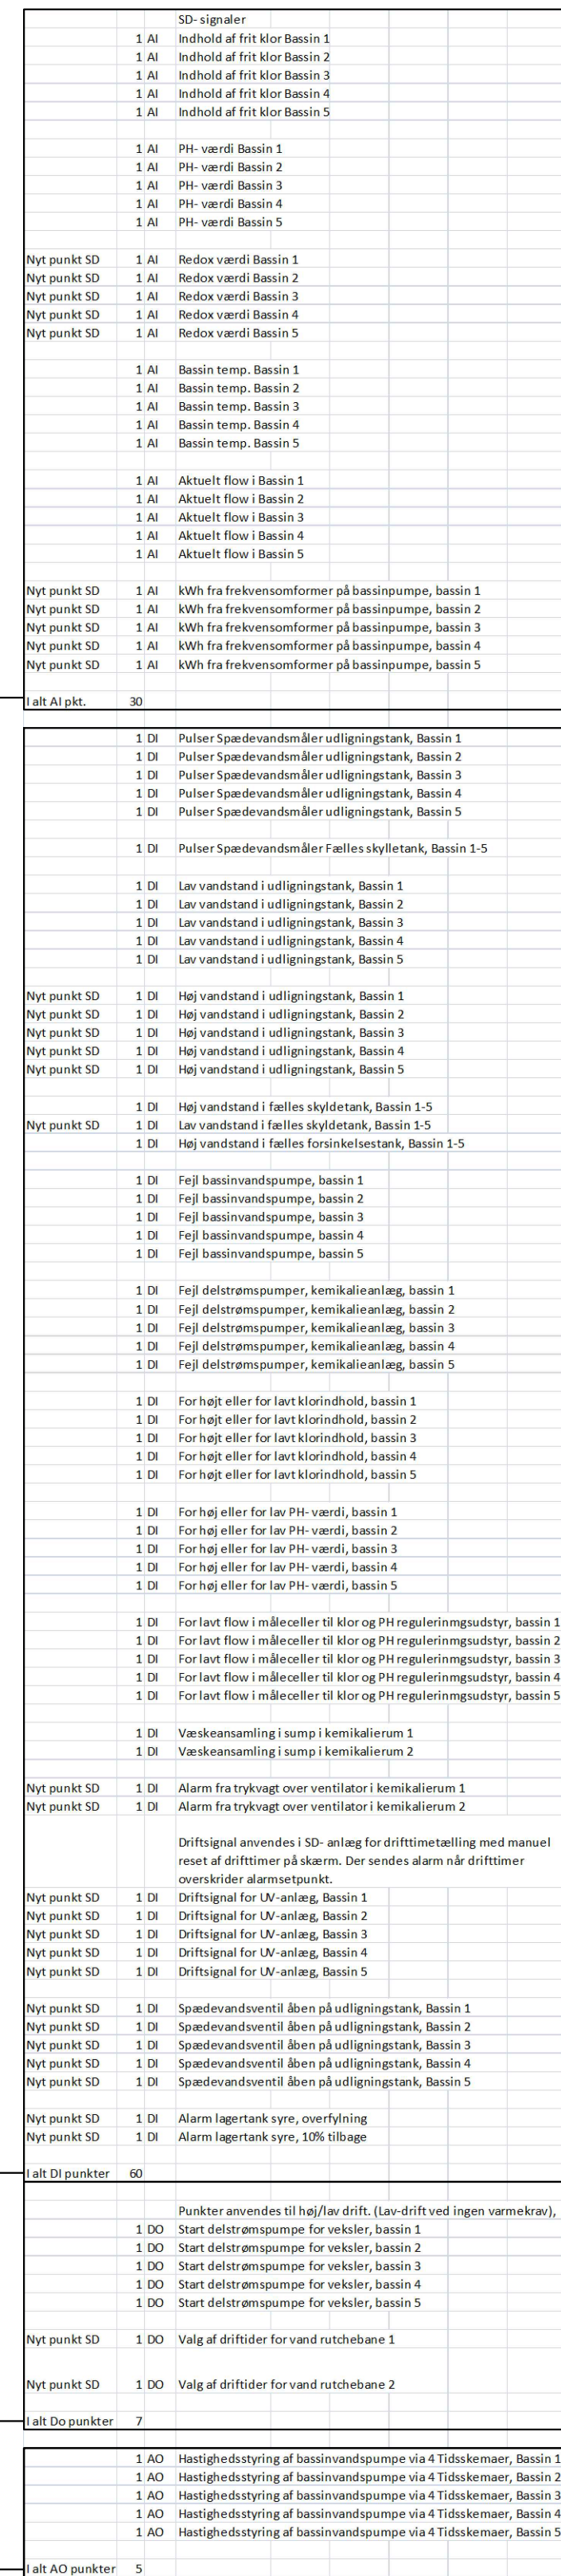

Avspærringsventiler på rustfrie rør	
Rørdimension (mm)	Ventildimension Nominel diameter, DN (mm)
22x1,2	20
28x1,2	25
35x1,5	32
42x1,5	40
54x1,5	50
76 1x2,0	65
88 9x2,0	80
108x2,0	100

Teikningsnr.:
2228-V-01-00-7-39-478

Firman:	T-V-01-00-7-39-478	Godkjent:	MKE	Kansli / Tekn.:	JAF/MKE	Målestokk:	1:-
Tittel:				Dato:	2016.03.18		
Prinsippskjema							

	JAF/MKE	1:-
Dato:	2016.03.18	