


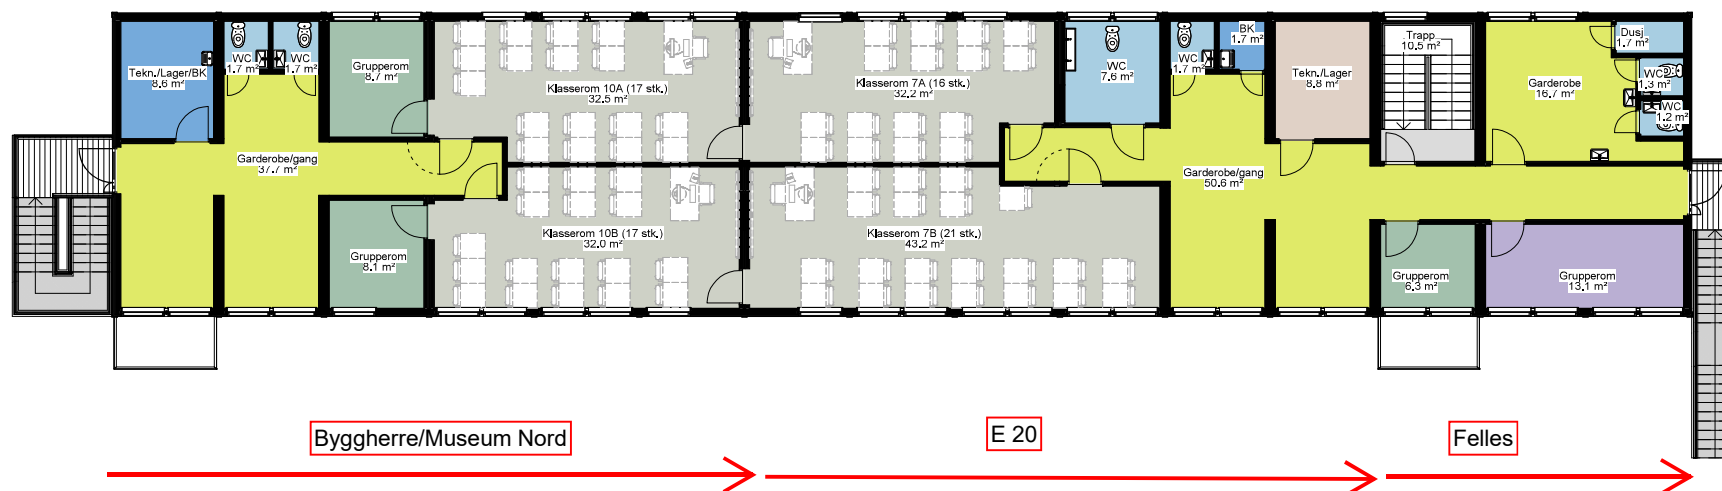

BTA: 377 m²
BRA: 354 m²