

THE CONTENT OF THIS SHEET IS ELAN INVENTAS D.O.O. COPYRIGHT PROPERTY. THE UNAUTHORIZED USE OF THIS SHEET OR USE CONTRARY TO ITS INTENDED PURPOSE IS NOT PERMITTED AND SHALL BE PROSECUTED.

VSEBINA TEGA NAČRTA JE LASTNINA ELANA INVENTE D.O.O., NEPOOBLAŠČENA UPORABA, OZIROMA UPORABA NAČRTA PROTI DOLOČILOM, NI DOVOLJENA IN BO KAZENSKO PREGANJANA.


Stand with open rows



TELESCOPIC STANDS
Segments 2x

Segment
3 rows, step: 90/39,8 cm
2x5.1 m = 10.20 m
floor: plywood t-fix
aisles: 120 cm, 1x
side railings: Foldable
seats type: Gold Basic F
total capacity: 108 seats

Stand with partialy closed rows (8x HC Spaces)

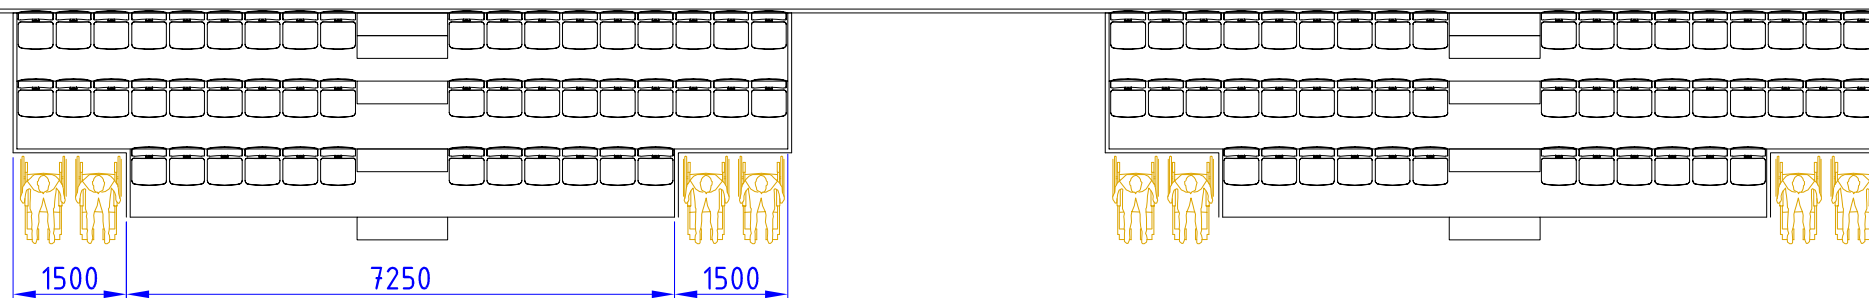


 Elan Inventa, d.o.o. 4275 Begunje na Gorenjskem 1 www.elan-inventa.com		Scale: 1:120	Project status: IDZ	Date: 2024-06-14
		Project: Norway, Sunndal Kommune		
Drawn by: Loc M.	Project manager: Nič M.		Project type: telescopic stands	
The content of this sheet is our copyright property. The unauthorized use of this sheet or use contrary to its intended purpose is not permitted and shall be prosecuted.		Sheet number: 1/2	Format: A3	Project number: 042/2023/MN


THE CONTENT OF THIS SHEET IS ELAN INVENTAS D.O.O. COPYRIGHT PROPERTY. THE UNAUTHORIZED USE OF THIS SHEET OR USE CONTRARY TO ITS INTENDED PURPOSE IS NOT PERMITTED AND SHALL BE PROSECUTED.


VSEBINA TEGA NAČRTA JE LASTNINA ELANA INVENTE D.O.O., NEPOOBLAŠČENA UPORABA, OZIROMA UPORABA NAČRTA PROTI DOLOČILOM, NI DOVOLJENA IN BO KAZENSKO PREGANJANA.

Open stand

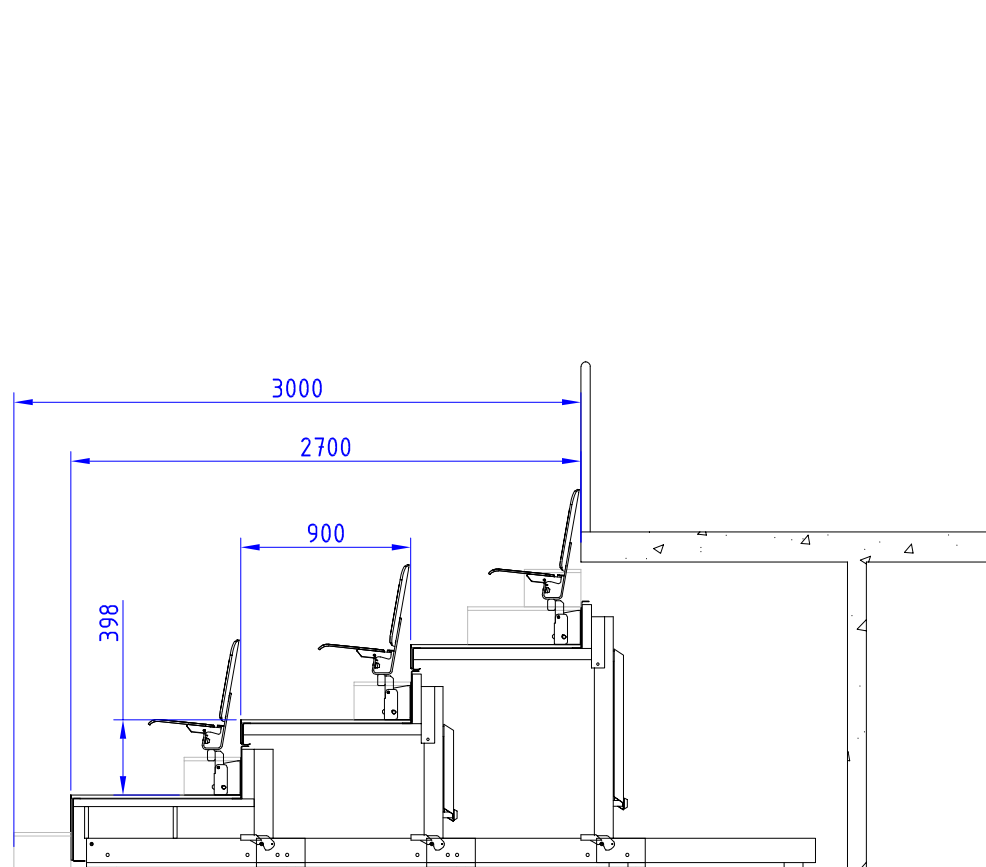

Closed stand

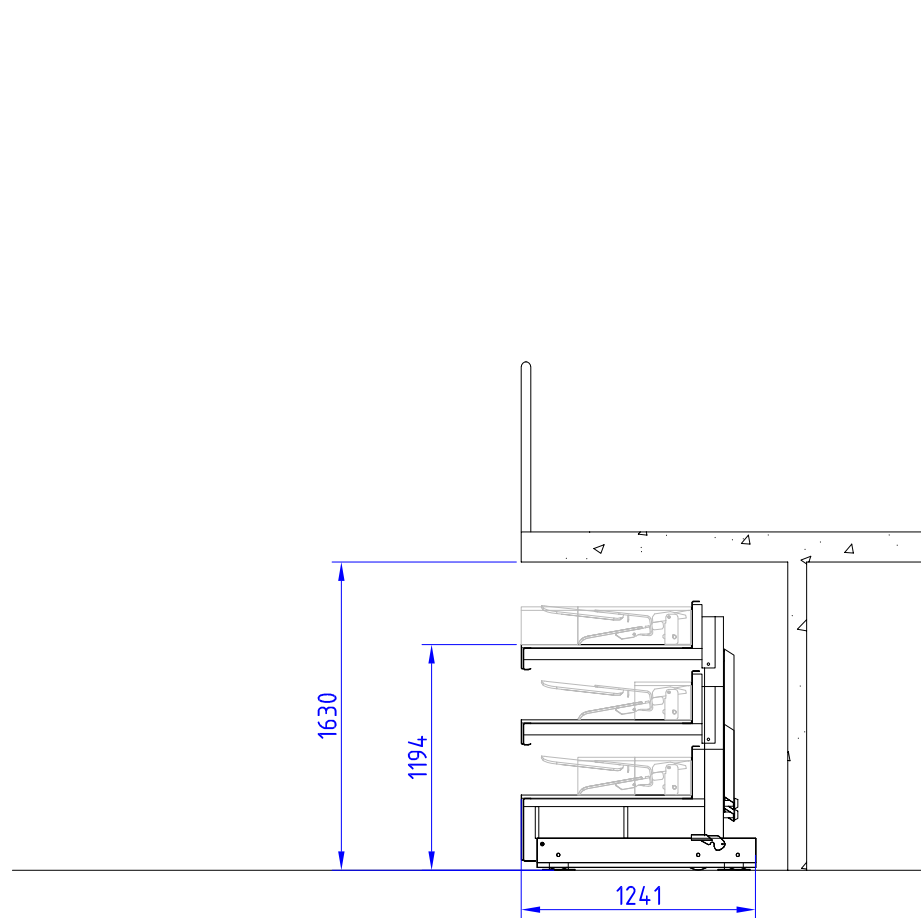

 Elan Inventas, d.o.o. 4275 Begunje na Gorenjskem 1 www.elan-inventa.com		Scale	1:40	Project status	IDZ	Date	2024-06-14
		Project					
Drawn by:		Loc M.		Norway, Sunndal Kommune			
Project manager:		Nič M.		Project type			
				telescopic stands			
The content of this sheet is our copyright property. The unauthorized use of this sheet or use contrary to its intended purpose is not permitted and shall be prosecuted.		Sheet number	2/2	Format	A3	Project number	042/2023/MN

F

E

D

C

B

A

8 7 6 5 4 3 2 1

8 7 6 5 4 3 2 1