


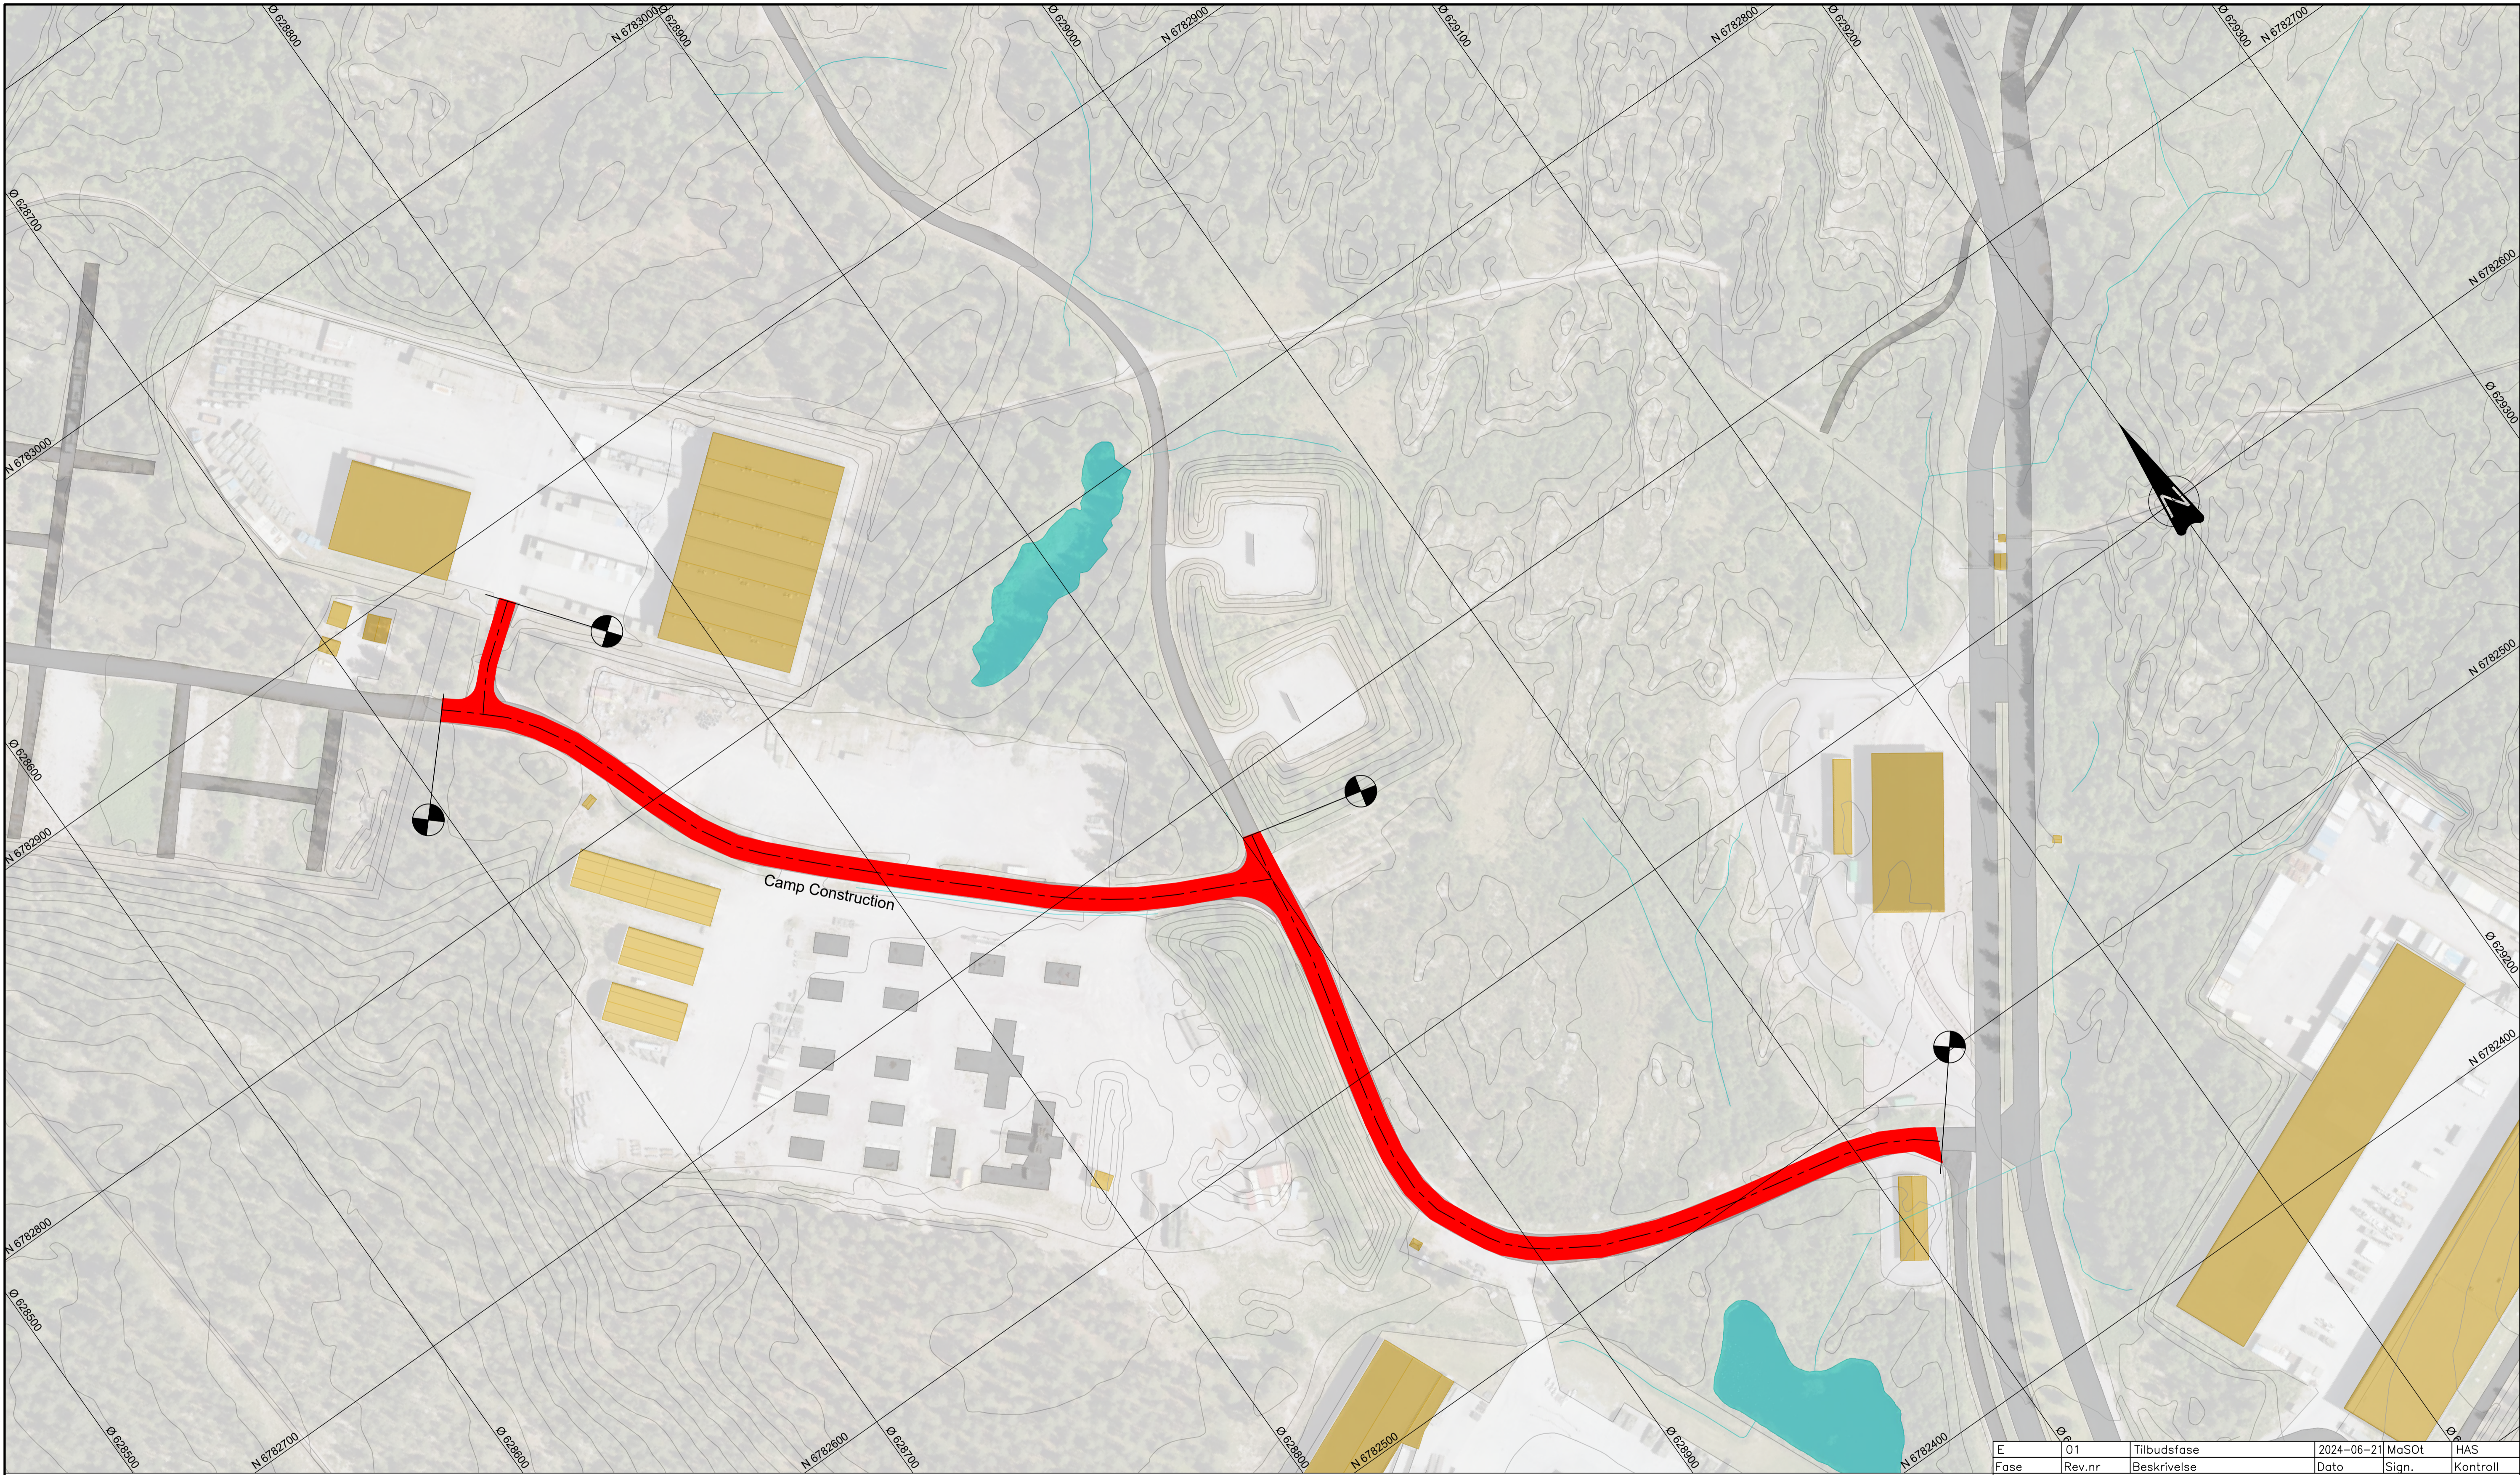


X:\noroppdrag\hamar\52404524049\BIM\veg\arkiv\Plantegning_Reasfaltering.dwg - MaSot - Plottet: 2024-06-19 20:52:36 - LAYOUT = 0429020751_W70010004 - XREF = Otofoto_Rena_Leir_Otofoto_Roedsmoen_Kartgrunnlag_Regionsfelt_Oslandet_L_geom_Reasfaltering



TEGNFORKLARING

-  Etablering asfaltveg Camp Construction
-  Parsellgrense

ANMERKNING


-  1 Asfaltkjøter fortannes og buttskjøtes

HENVISNING

0429020751_W70010001 - Normalprofil og overbygning

Fase	01	Tilbudsfase	2024-06-21	MaSot	HAS
Rev.nr		Beskrivelse	Dato	Sign.	Kontroll

 **FORSVARSBYGG**

Prosjekterende:  **Norconsult** Prosjektnummer klient: 52404916

Tegningen gjelder:		Målestokk
Rena leir - Reasfaltering		1:1000
Infrastruktur		Prosjektnummer
Etablering asfaltert veg Camp Construction		101083
Dato	Godkjent	
21.06.2024	HAS	
Sign.	Kontroll	
MaSot	HAS	

Tegningsnummer: UGRADERT 0429020751 - W 700 10 004 E E01

Gradering	Inventarkode	Etasje	Fag	Systemkode	Tegn.type	Løpenr	Fase	Rev.nr
-----------	--------------	--------	-----	------------	-----------	--------	------	--------