


- : DEKKE OVER PLAN H2
- : FAGVERKSBJELKER
- : SØYLER
- : BJELKER
- : TRIBUNEBJELKER
- : TRIBUNEELEMENTER
- : BETONGVEGG
- : FUGE AKSE B
- : MEDIAKUBE

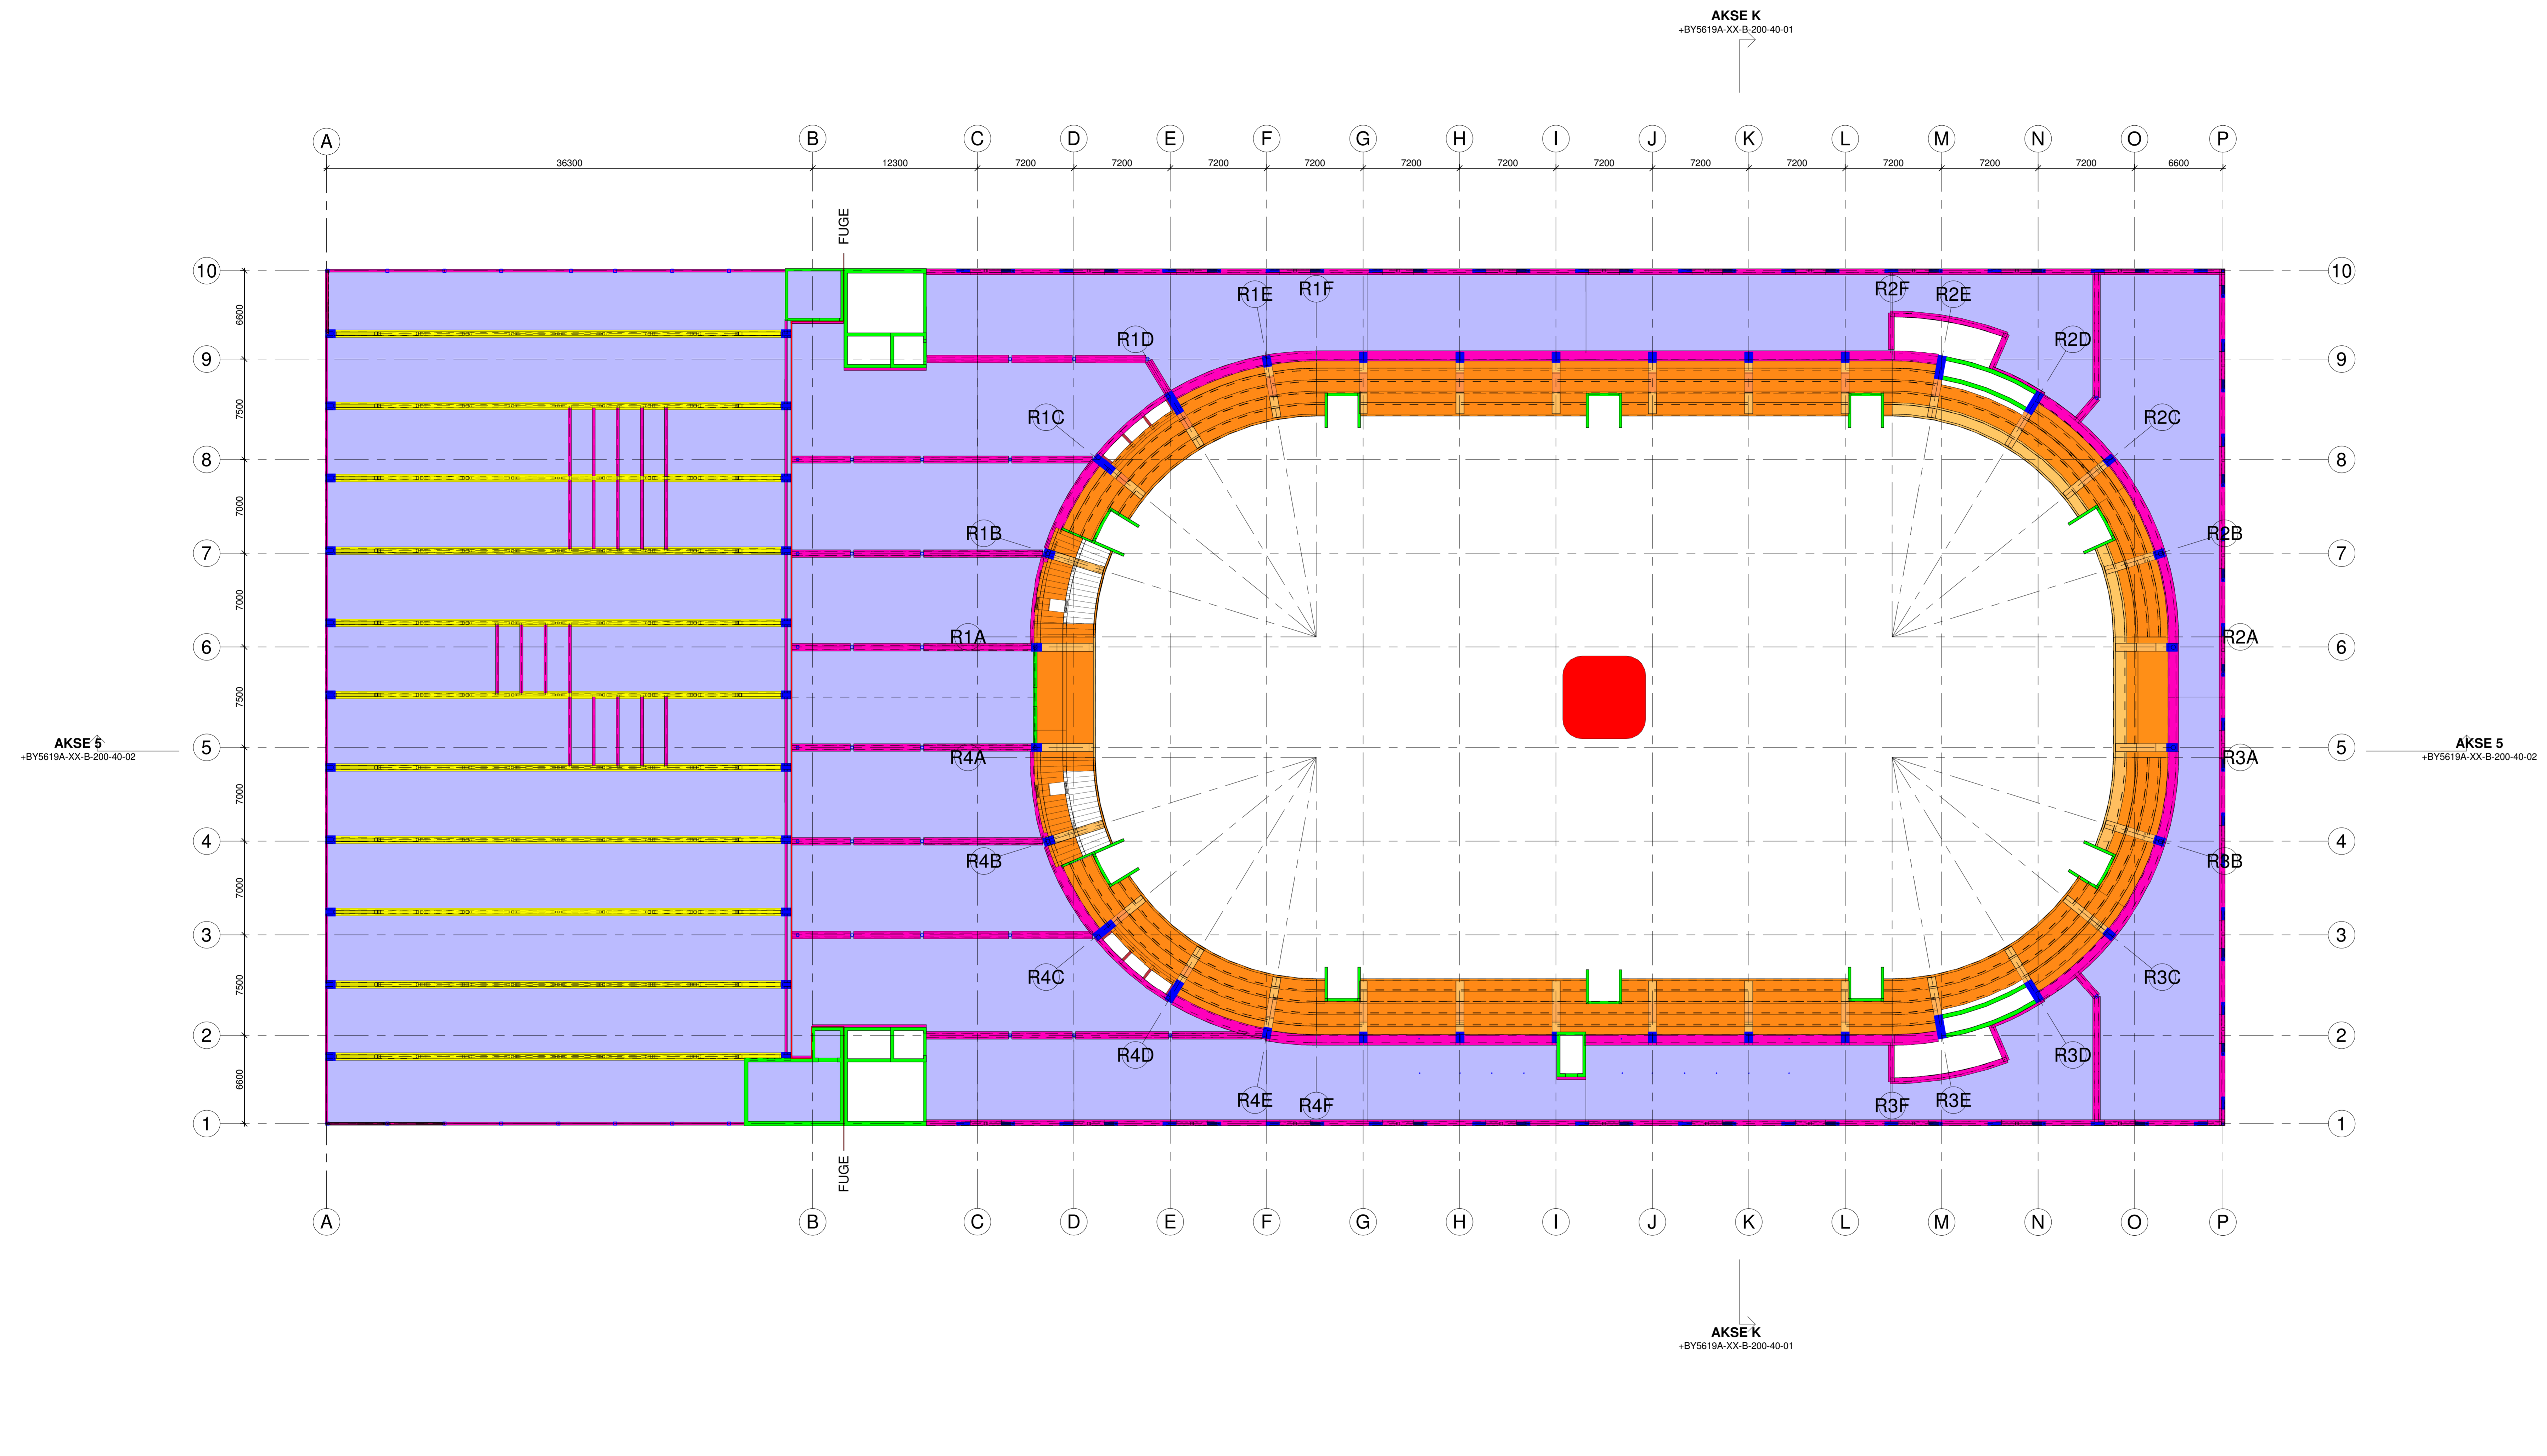

<p>CAMPUS - ARENA FREDRIKSTAD</p> <p>PROJEKTLEDER: Griff Arkitektur</p> <p>BYGGESKISSE 2</p> <p>1:200</p> <p>04.02.2021</p>	<p>Griff Arkitektur</p> <p>Griff Arkitektur</p> <p>Griff Arkitektur</p> <p>Griff Arkitektur</p> <p>Griff Arkitektur</p> <p>Griff Arkitektur</p>	<p>DEKKE OVER PLAN H2</p> <p>TILBUDSTEGNING</p> <p>04.02.2021</p> <p>1:200</p> <p>04.02.2021</p>
--	---	---

