


- : DEKKE OVER PLAN H3
- : FAGVERKSBJELKER
- : SØYLER
- : BJELKER
- : BETONGVEGG
- : TEKNISK ROM MELLOM FAGVERK
- : GANGBANE

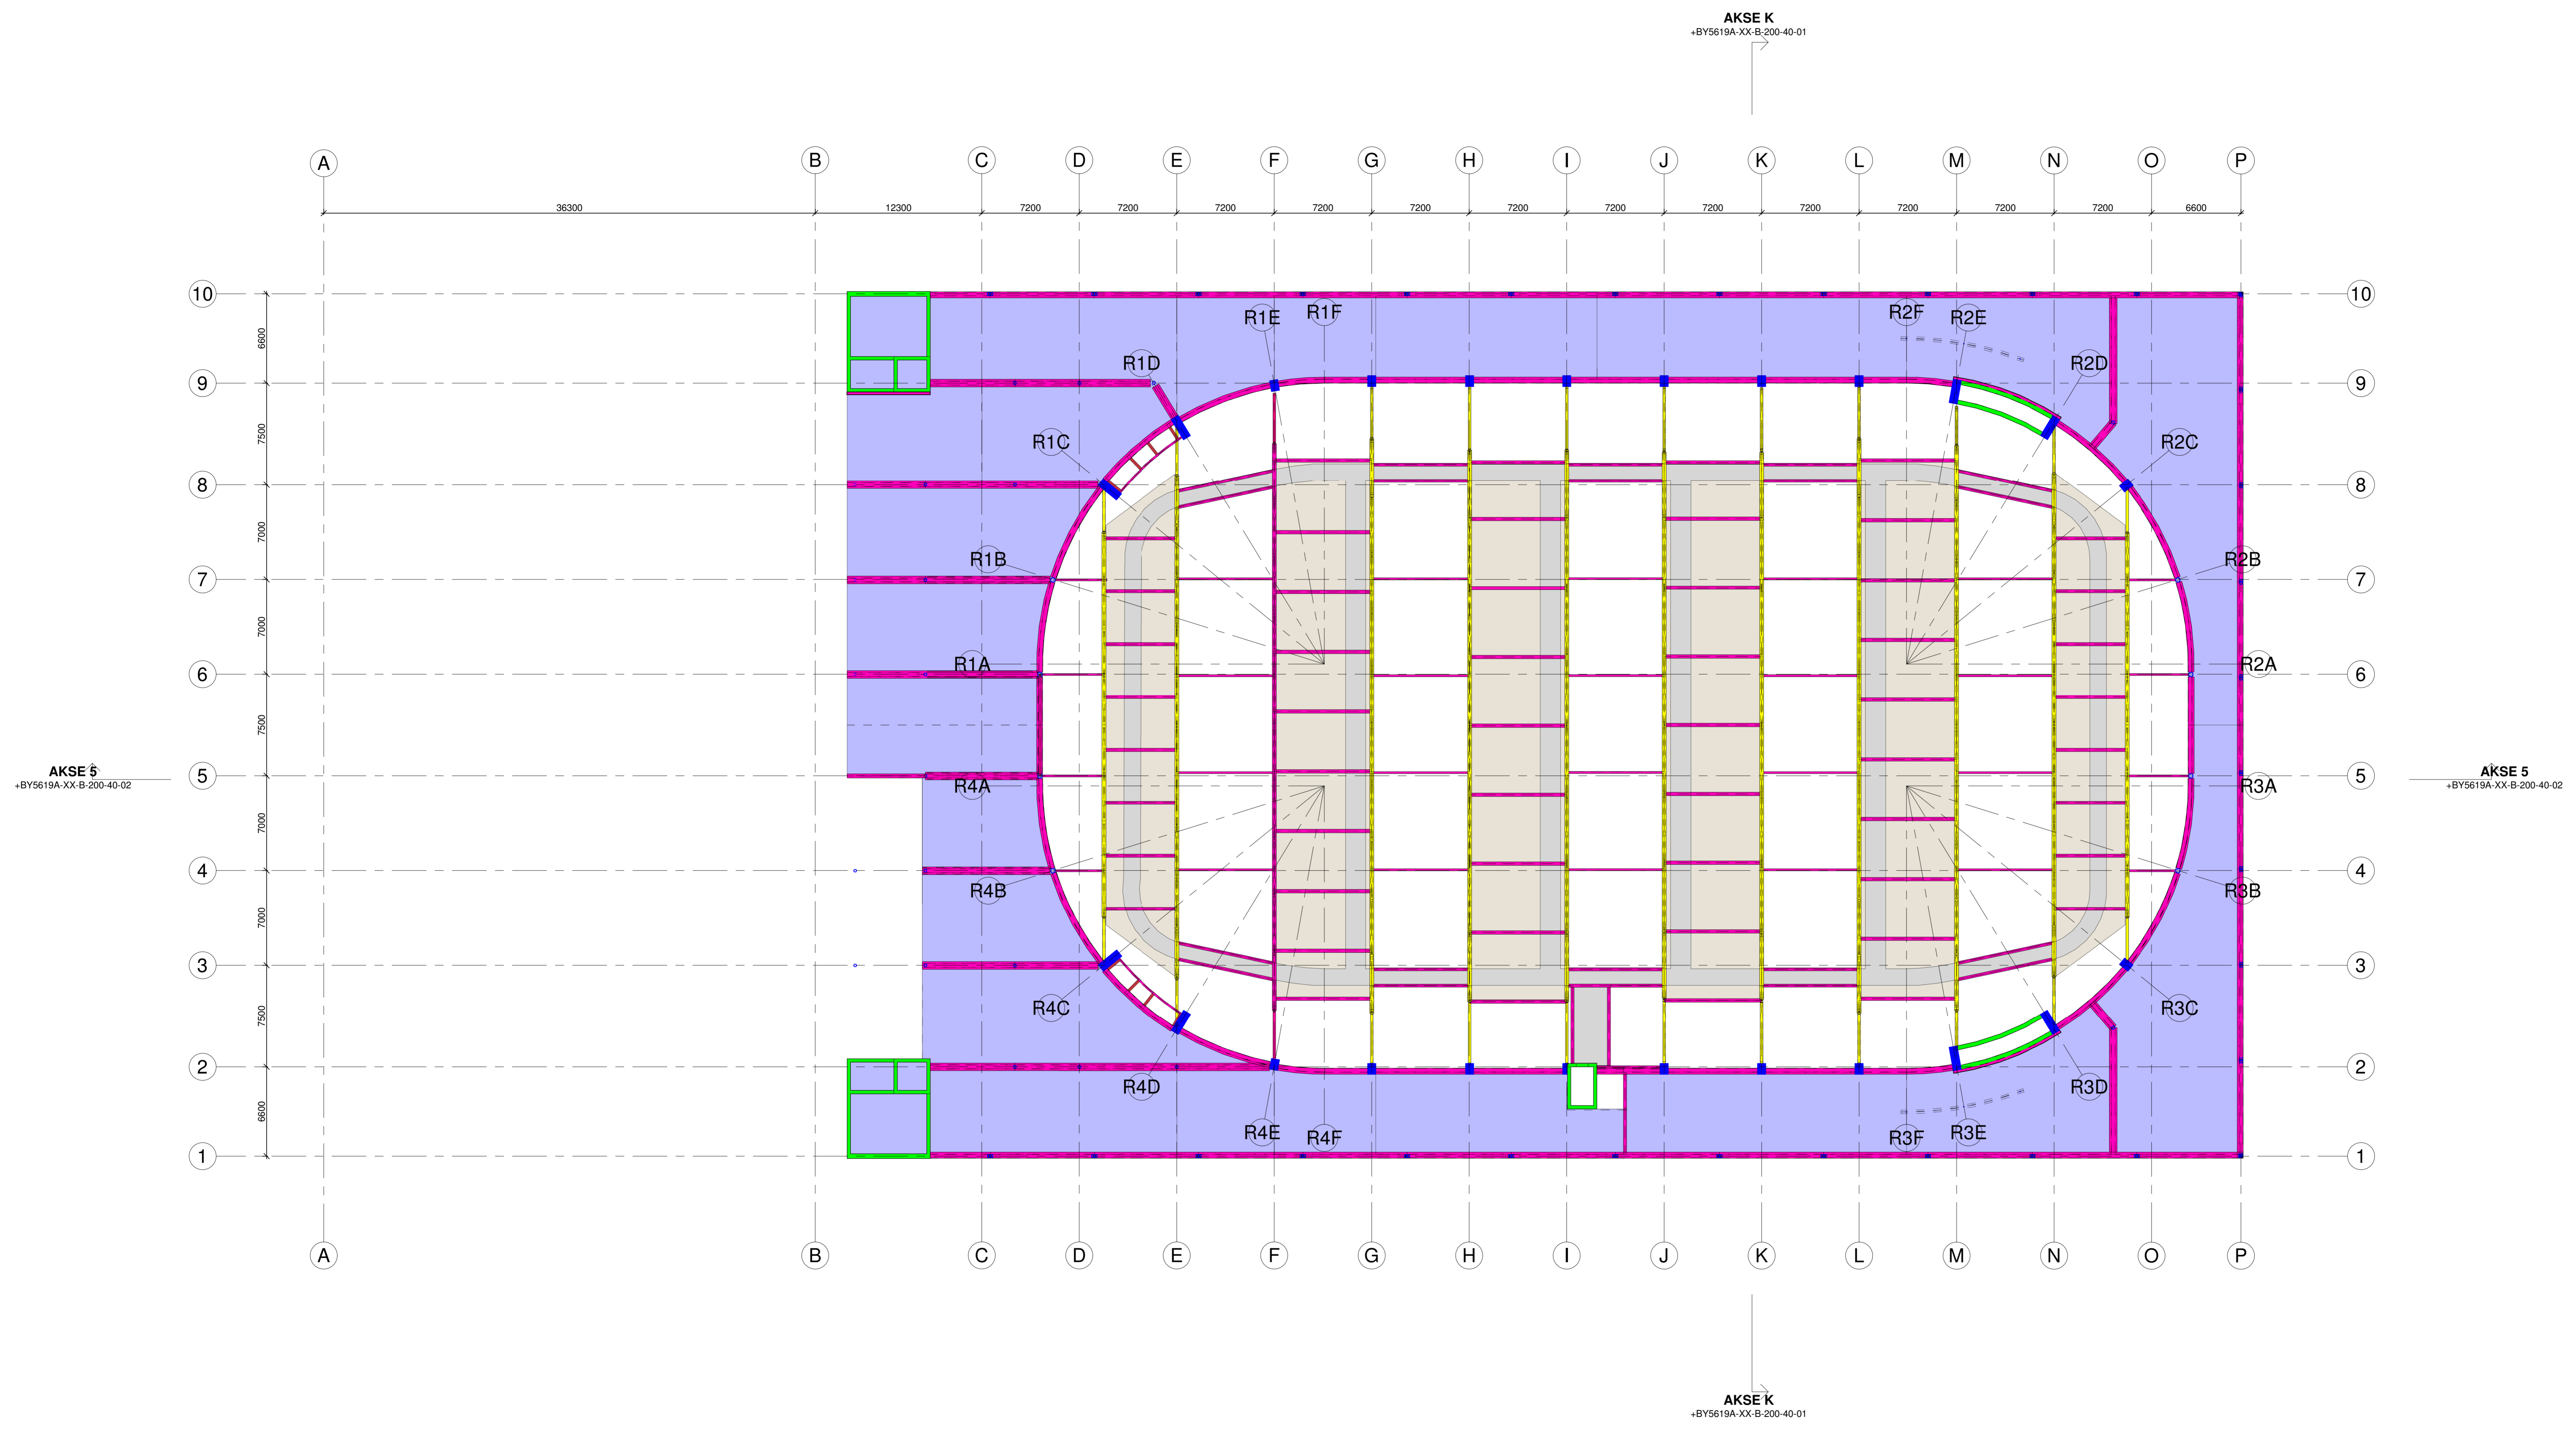

CAMPUS - ARENA FREDRIKSTAD 100% Fagplan 423 2 0 1/10/2021 1/10/2021 1/10/2021		Grifff Arkitektur Gårds Bekking vei 28 21127 Biri 23495 04.02.2021	
Byggesaksnummer 1807/Fredrikstad 1807/Fredrikstad		1807/Fredrikstad 1807/Fredrikstad 1807/Fredrikstad	
DEKKE OVER PLAN H3 1:200 04.02.2021		+BY5619A-H3-B-200-20-01 1:200 04.02.2021	
TILBUDSTEGNING 04.02.2021 04.02.2021		+BY5619A-H3-B-200-20-01 1:200 04.02.2021	

