


- : TAKSKIVE, DEKKE OVER PLAN H5
- : FAGVERKSBJELKER
- : SØYLER
- : BJELKER
- : BETONGVEGG

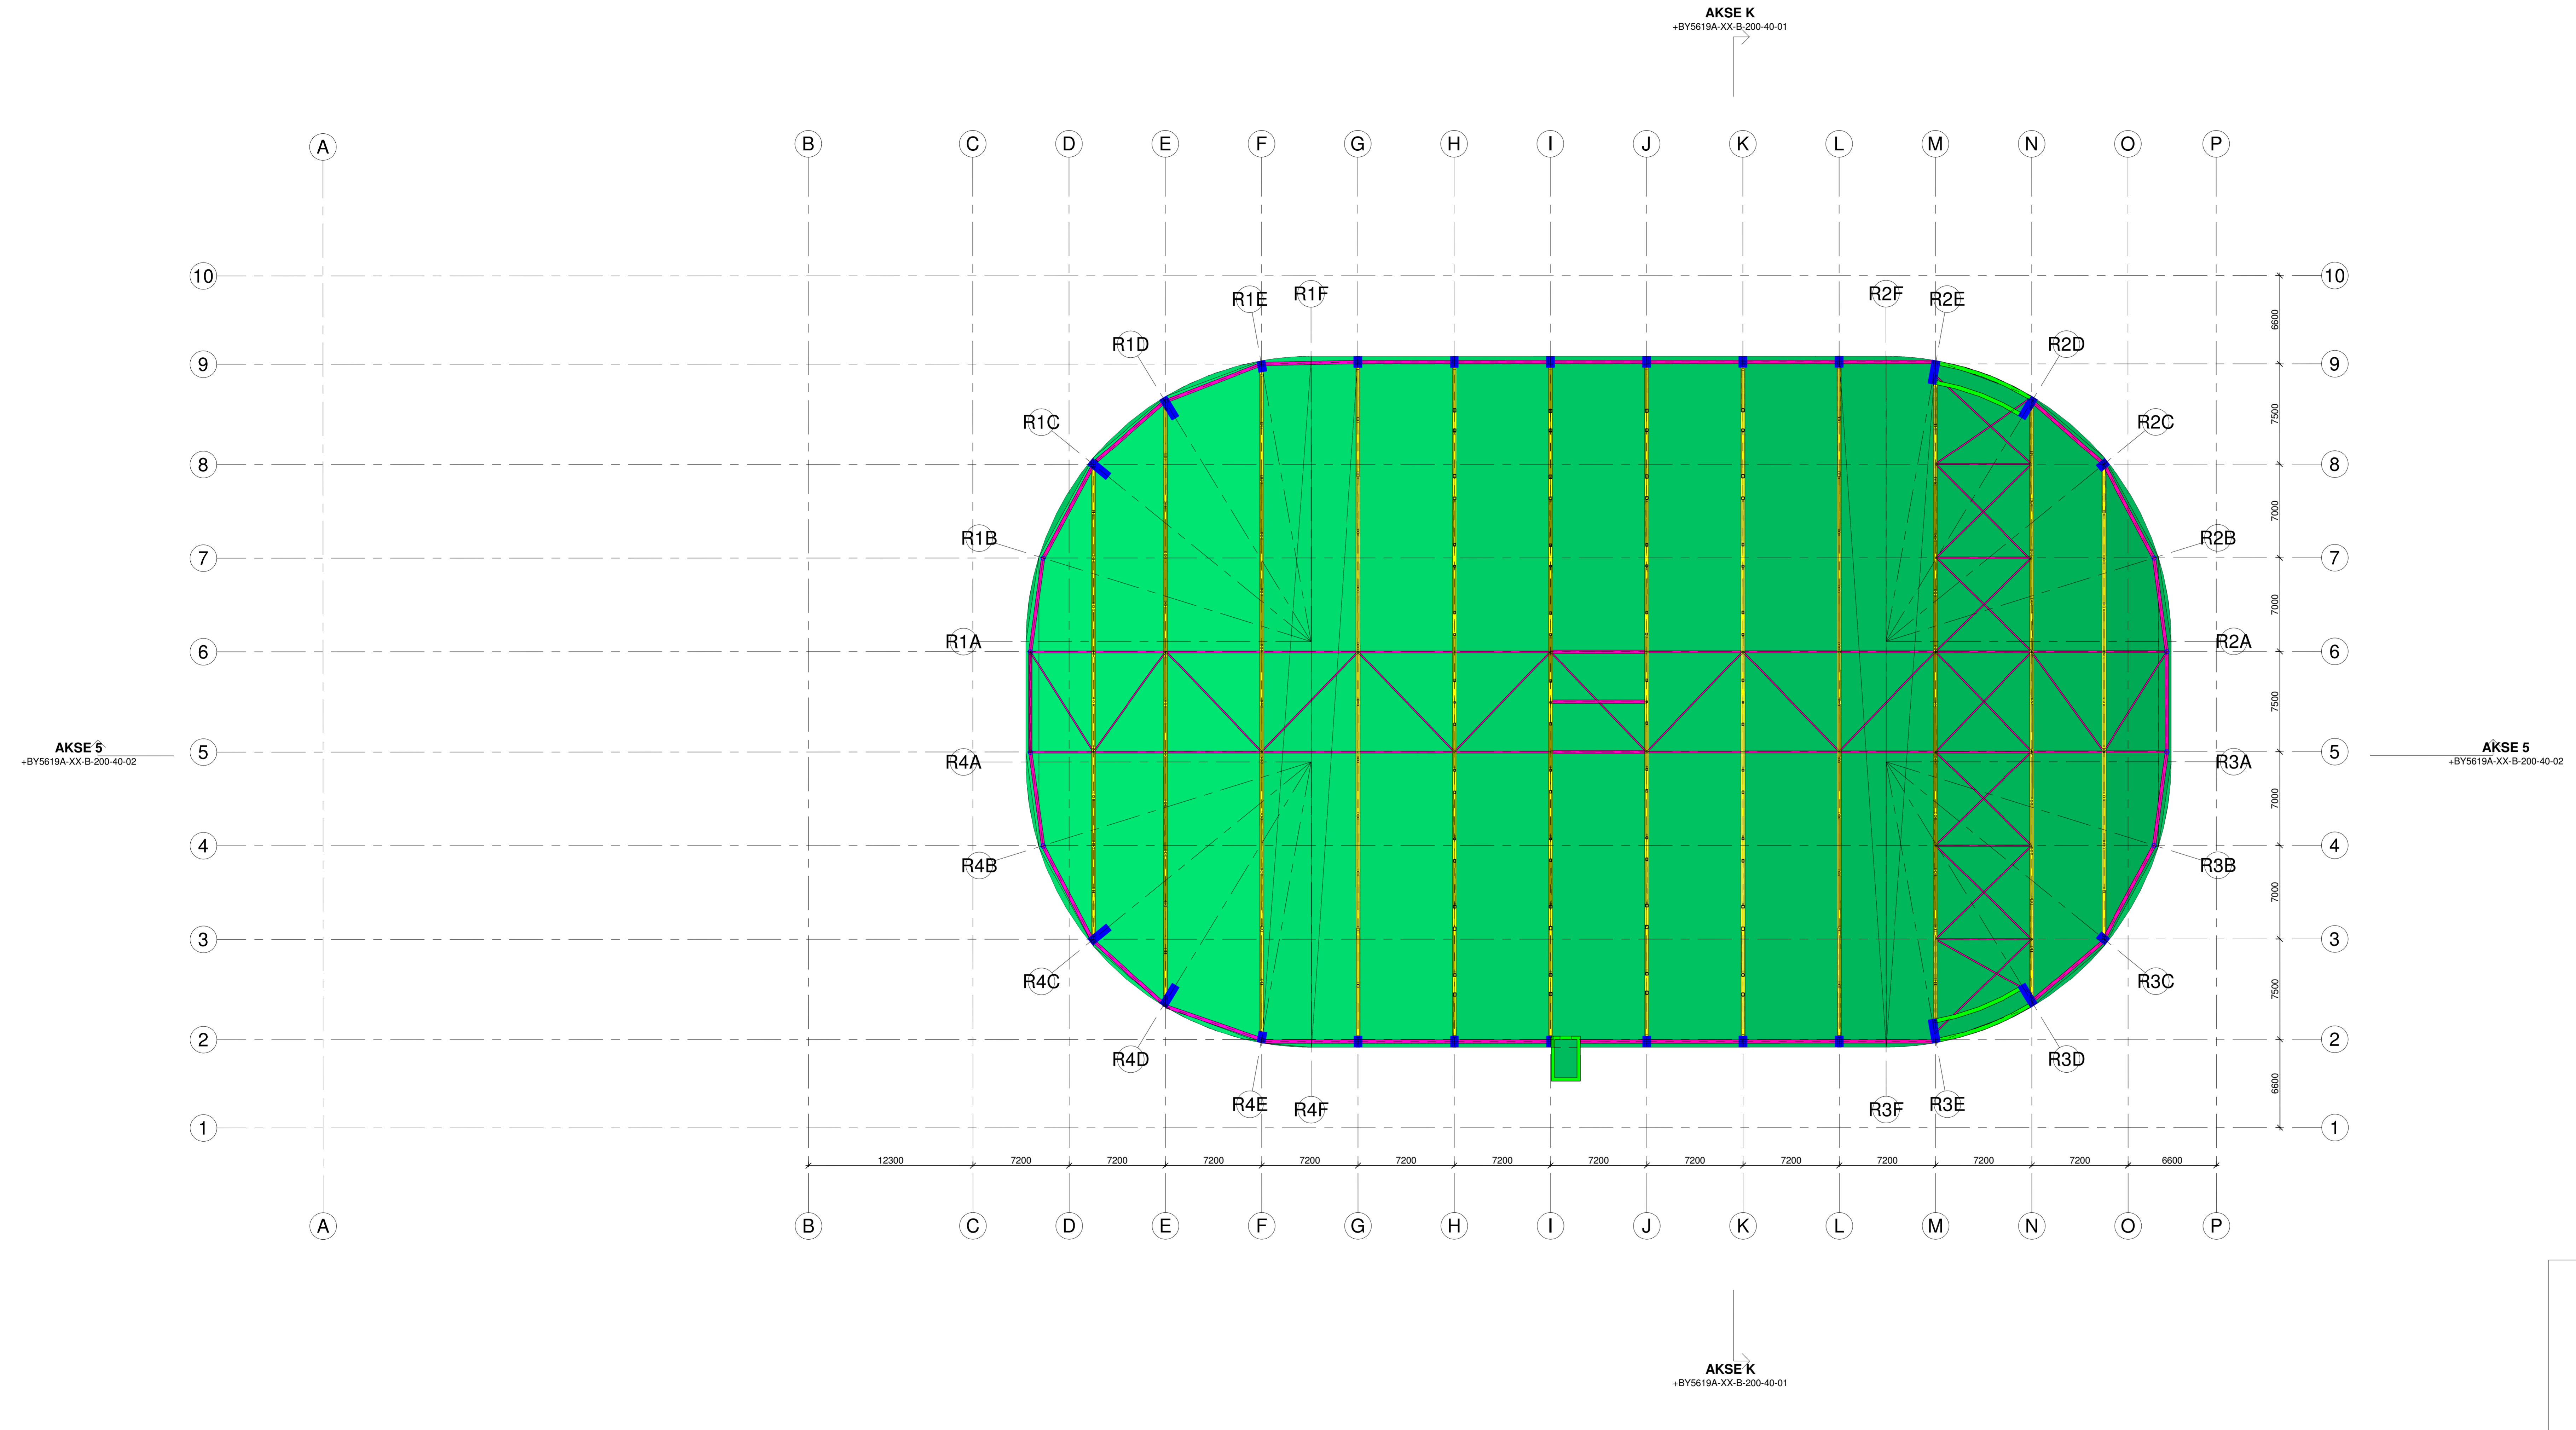

CAMPUS - ARENA FREDRIKSTAD Prosjektleder: Griff Arkitektur Prosjektleder: Griff Arkitektur		04.02.2021 SMS SCHN	1:200 04.02.2021
TILBUDSTEGNING		04.02.2021 SMS SCHN	1:200 04.02.2021

