


Utsnitt, plantegning: BY5619-A-L2-A-200-20-113

Utsnitt, plantegning: BY5619-A-L2-A-200-20-114

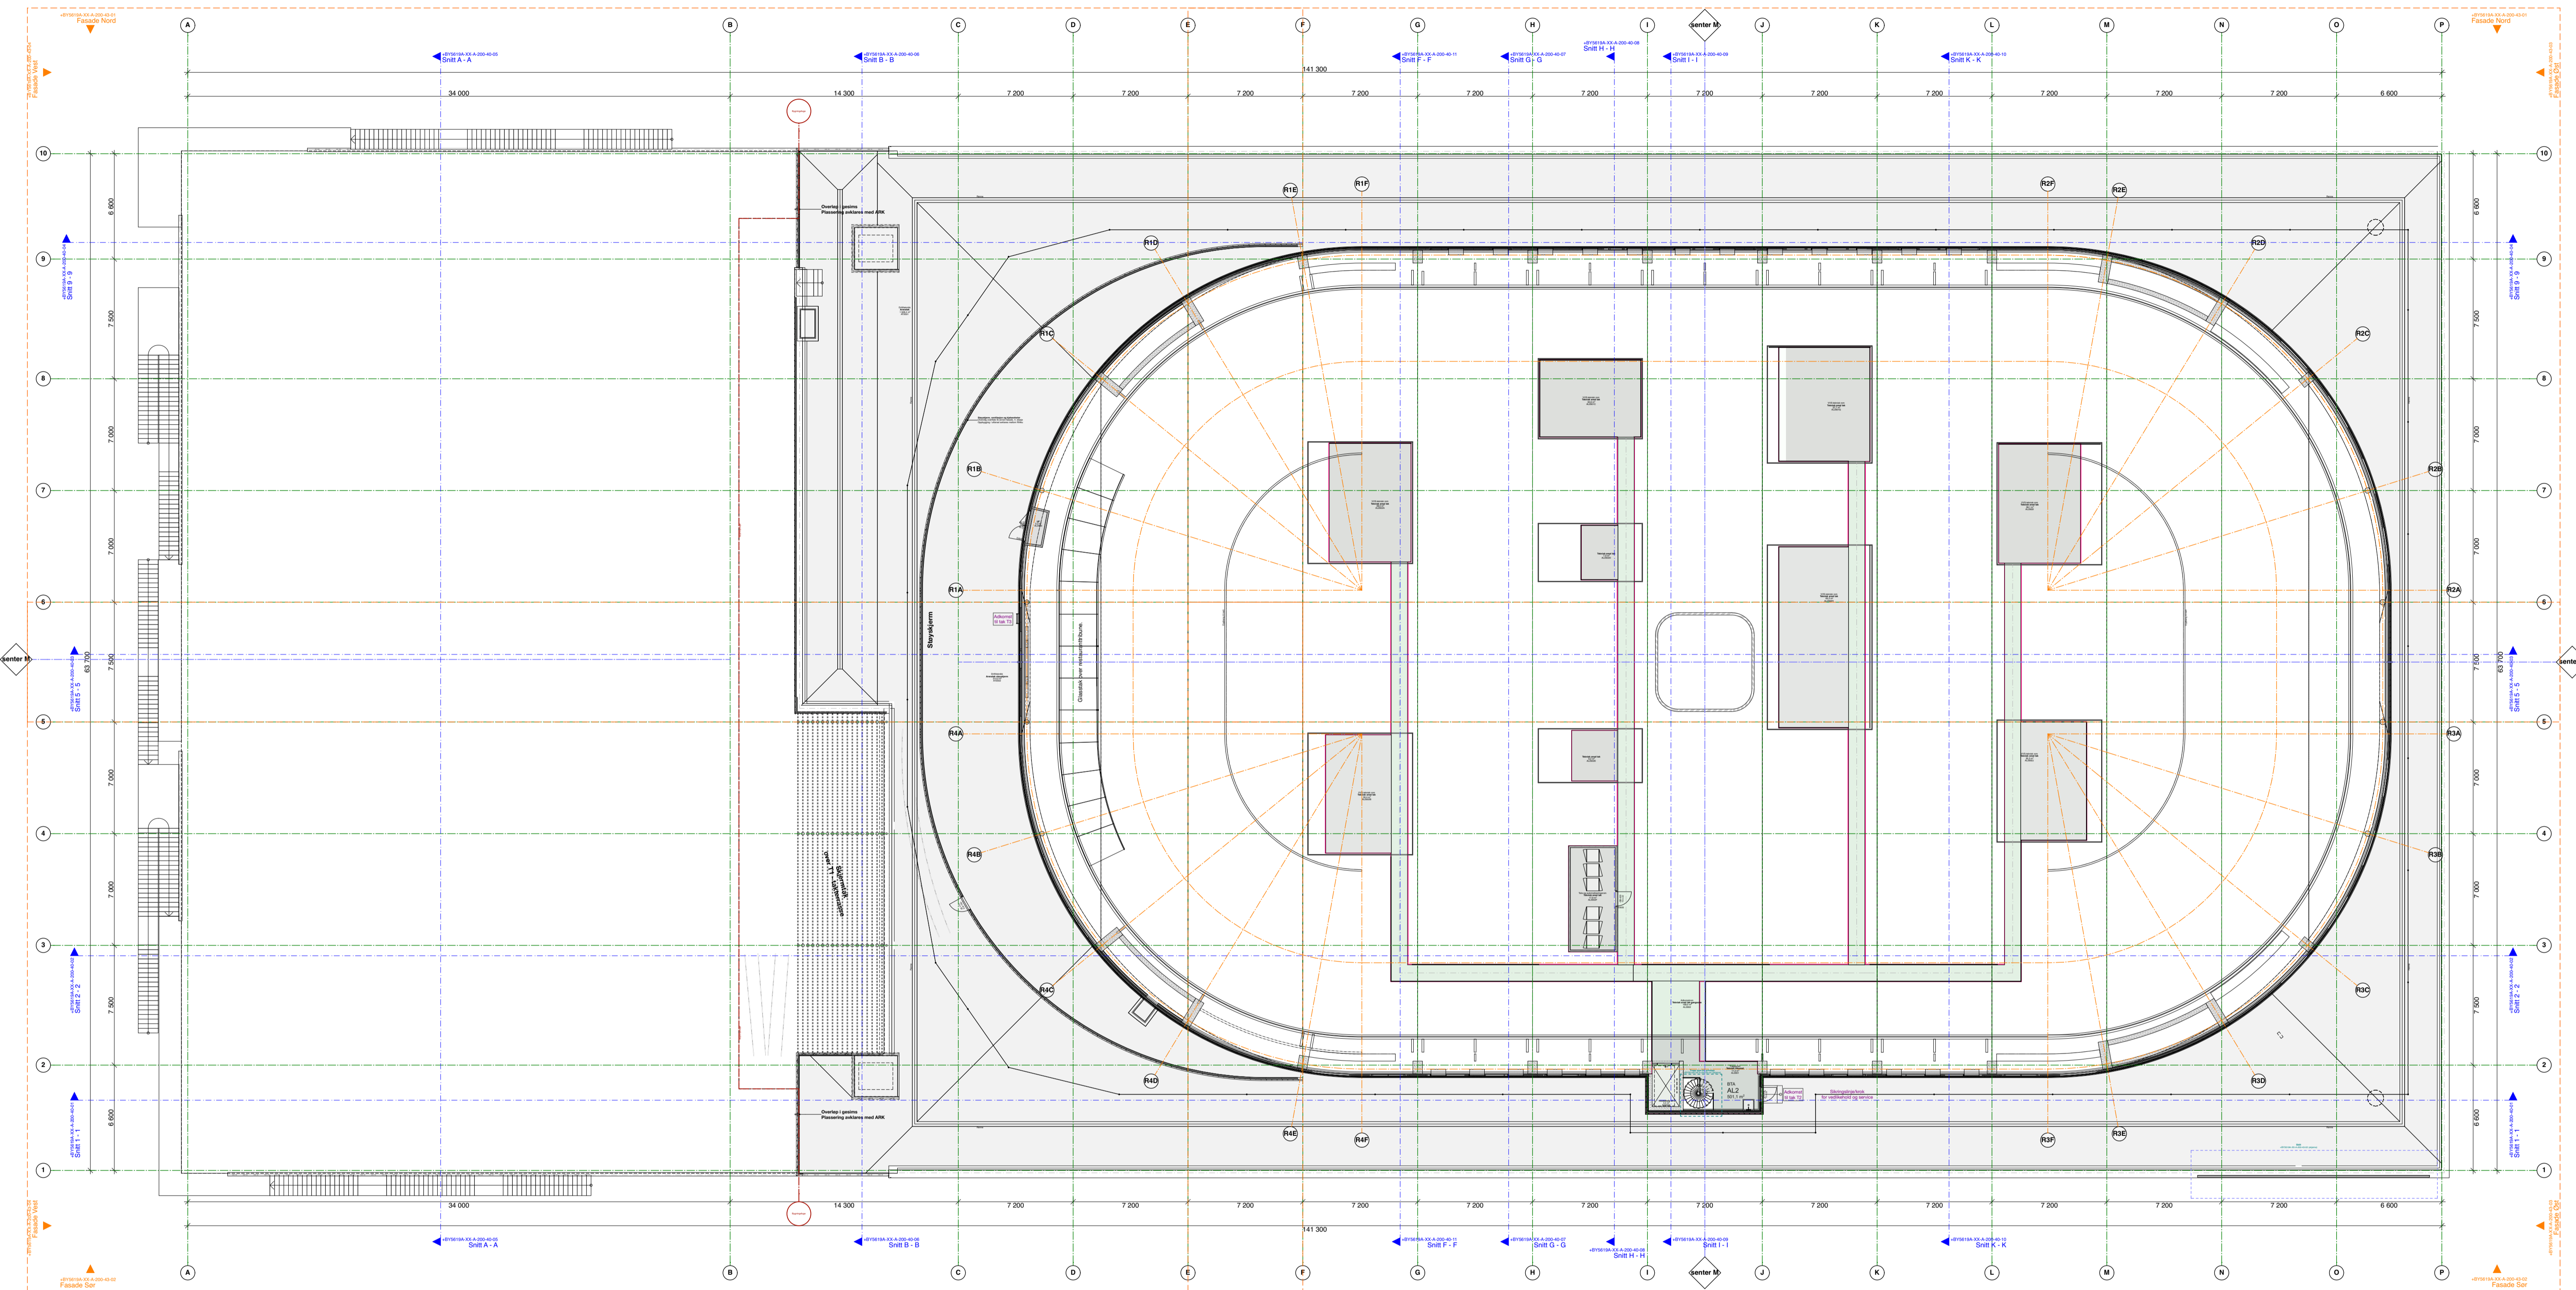

Utsnitt, plantegning: BY5619-A-L2-A-200-20-115

Utsnitt, plantegning: BY5619-A-L2-A-200-20-116

<b>CAMPUS - Arena Fredrikstad</b> FMV/Vet 1671 Kräkery 423 2 0 Fredrikstad kommun Byggservicen 2 Fredrikstad Ar Fredrikstad Plan		IN102 0342 KHUCB/MS KH SE BY5619A-L2-A-200-20-05 Plantegning 1:200 @ A1 18.03.2021	
Griff Arkitektur Gamle Rindings vei 28 N-1671 Kräkery Tlf: 482 65 609 epost: griff@griffarkitektur.no		CAW PLUS Kvalitet i byggingen KHUCB/MS KH SE BY5619A-L2-A-200-20-05 Plantegning 1:200 @ A1 18.03.2021	

**FORELØP**  
10/03-2021

