


Utsnitt, plantegning: BY5619-A-T3-A-200-20-117

Utsnitt, plantegning: BY5619-A-T3-A-200-20-118

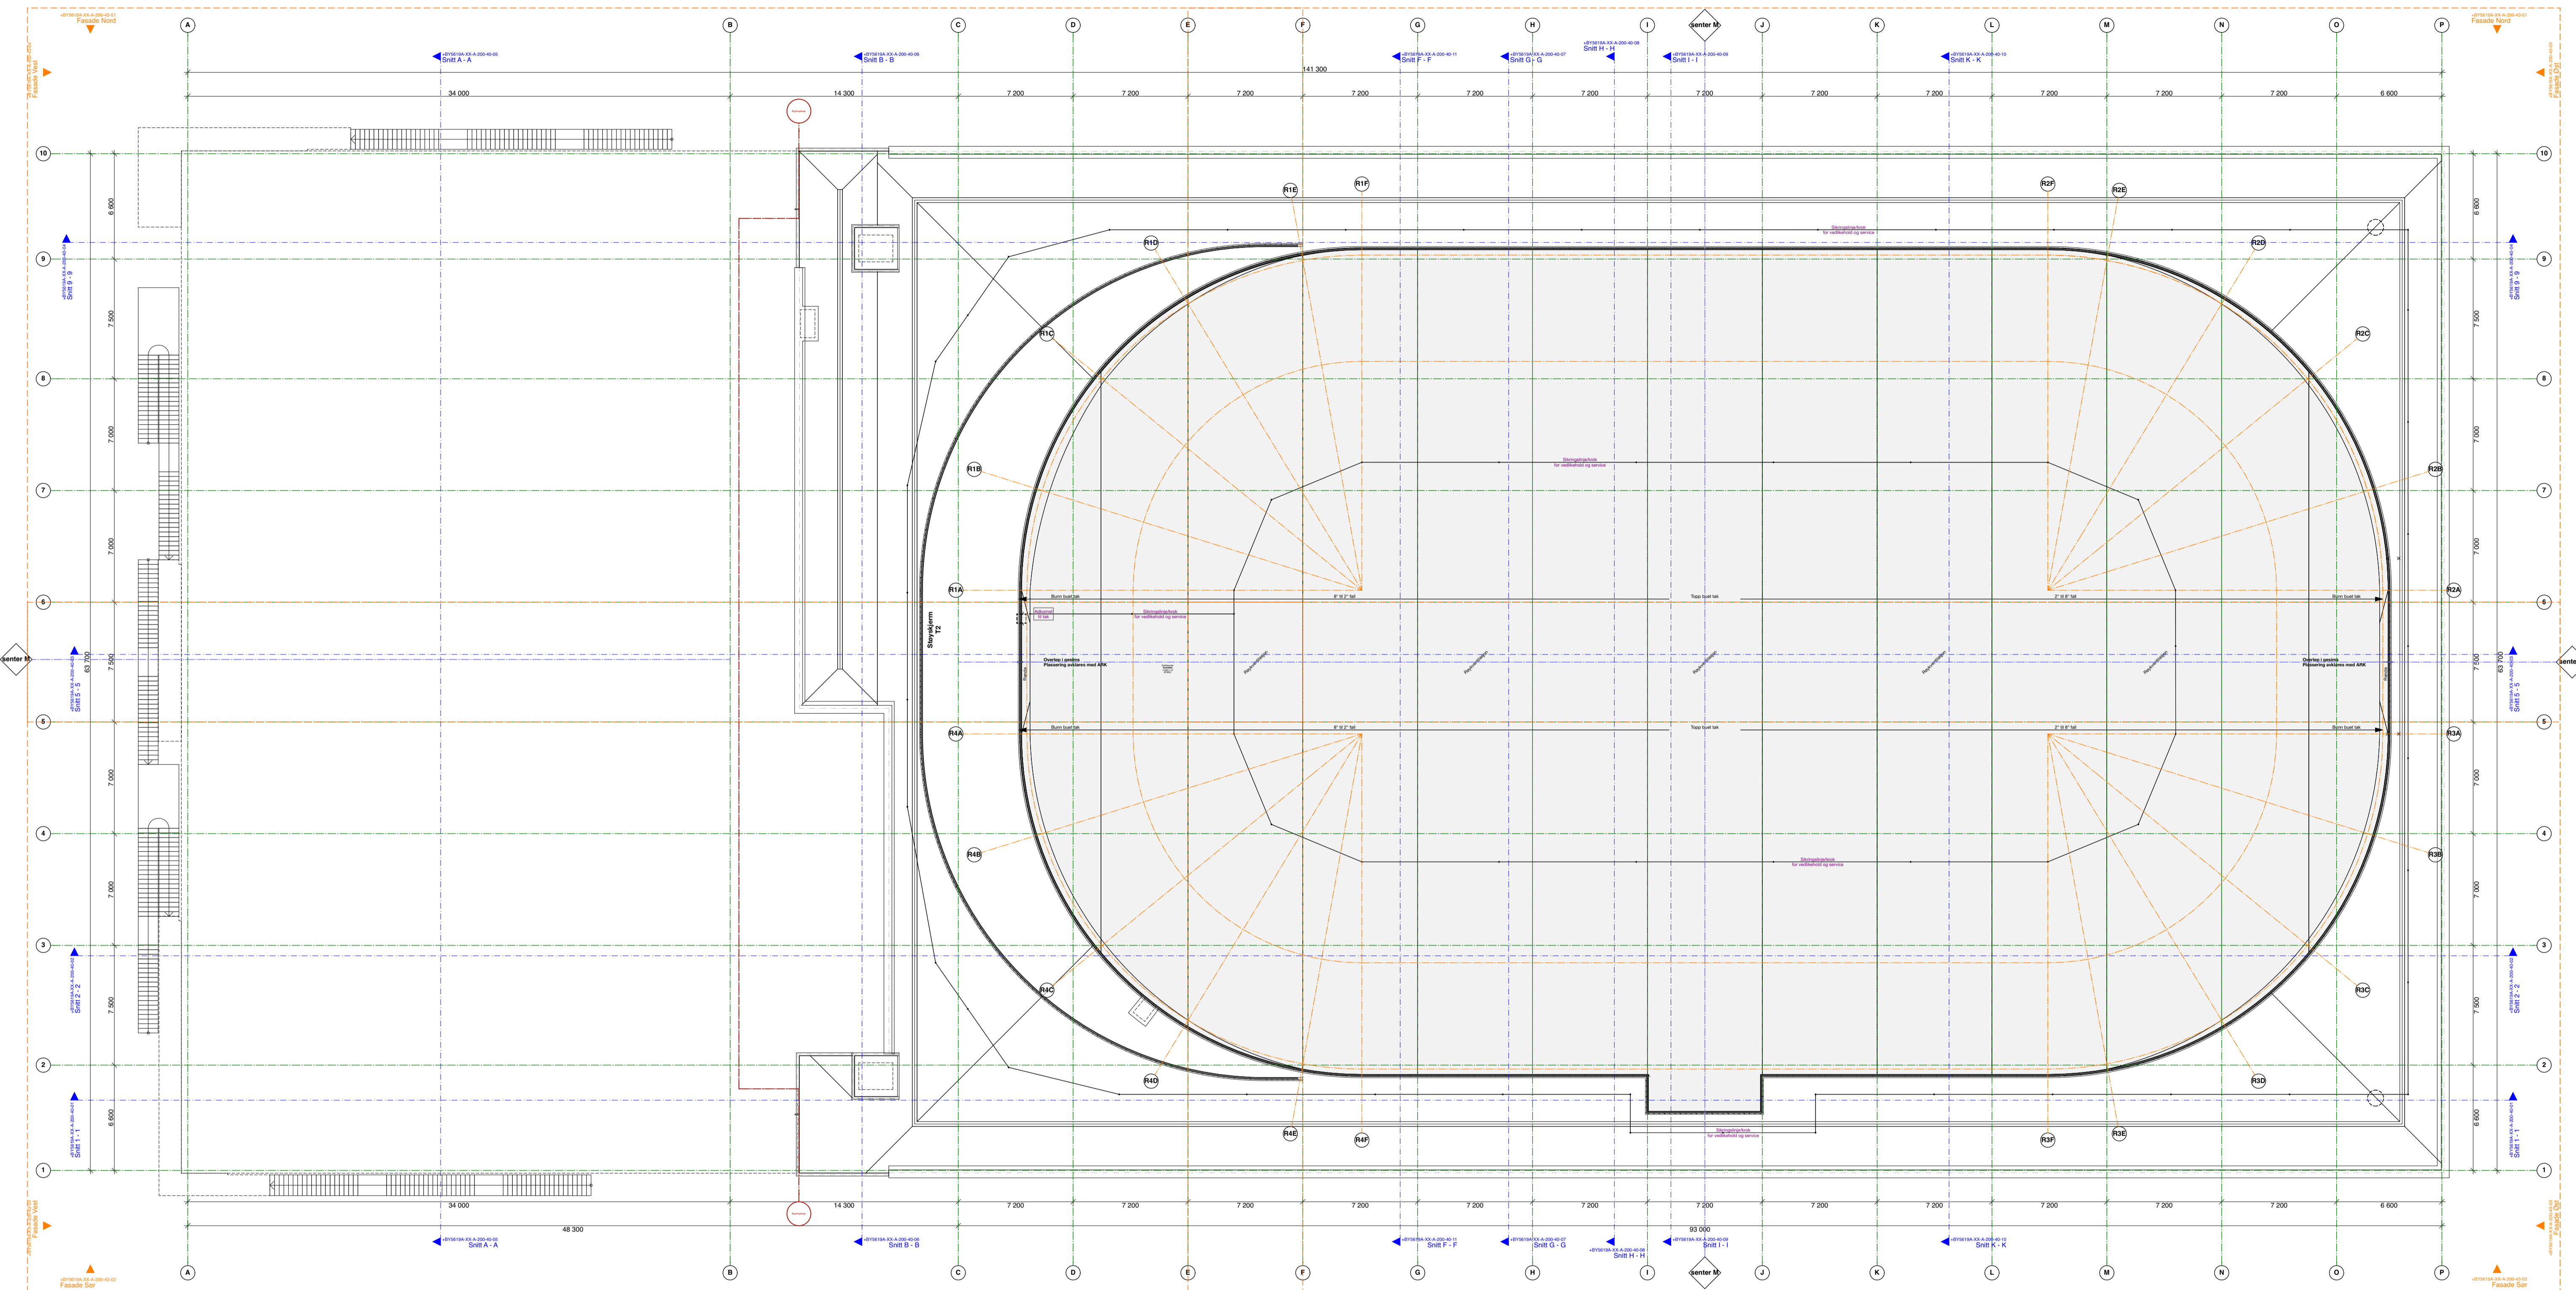

Utsnitt, plantegning: BY5619-A-T3-A-200-20-119

Utsnitt, plantegning: BY5619-A-T3-A-200-20-120

CAMPUS - Arena Fredrikstad FMV/Vest 1671 Kråkery 423 2 0 Fredrikstad kommune Byggesaksen 2 Fredrikstad Arkitekt Fredrikstad Plan		CAW PLUS IN1022 03426 KHUCB/MS KH SE BY5619A-T3-A-200-20-08 Plantegning 1:200 @ A1 18.03.2021	Griff Arkitektur Gørille Røedings vei 28 N-1671 Kråkery Tlf: 482 85 609 E: info@griffarkitektur.no
--	--	---	--

FORELØP
10/03/2021

