

Sign. OLinn	Dato/ Date 27.08.24
Ktr./ Chkd DLK	Dato/ Date 27.08.24



Prosjekt/ Project  
LEANGEN B3

Prosj.nr./ Proj.no

Ref.

BETONGPLATE UNDER OV 1200MM RØR  
I FORBINDELSE (KULVERT) MELLOM B3 OG B7

Betongkvalitet B30  
 Eksponeringsklasse XC2  
 Bestandighetsklasse M60  
 Tykkelse: 250 mm  
 Lengde: 21m  
 bredde: 7,5m } 39,4 m<sup>3</sup> betong

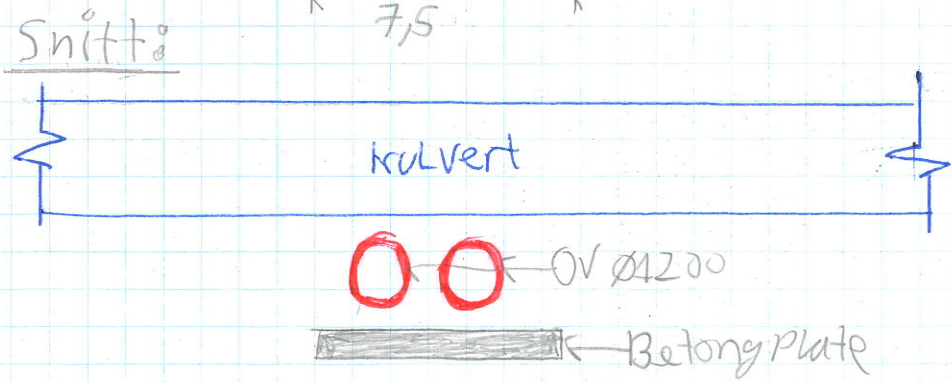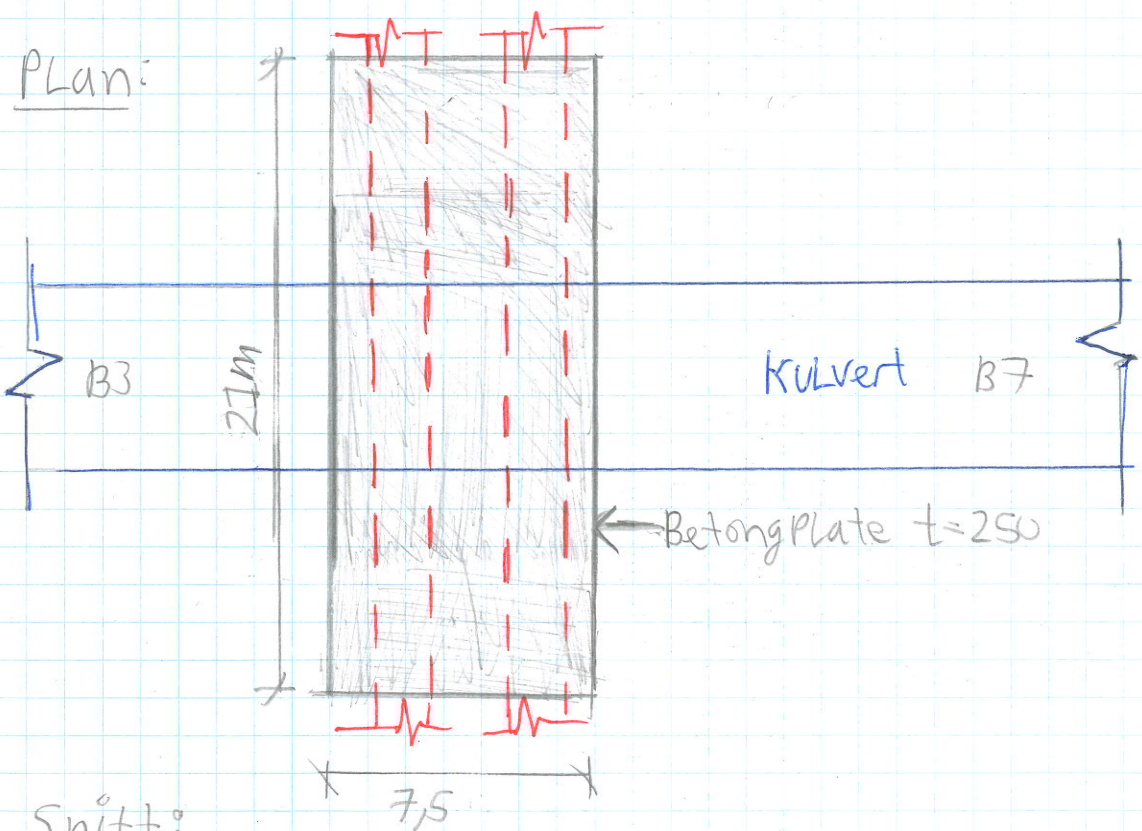


Sign: OLINN	Dato/ Date 27.08.24
Ktr./ Chkd DLKyr	Dato/ Date 27/8-24

Prosjekt/ Project
-------------------

Prosj.nr./ Proj.no
--------------------

Ref.

Plan armering

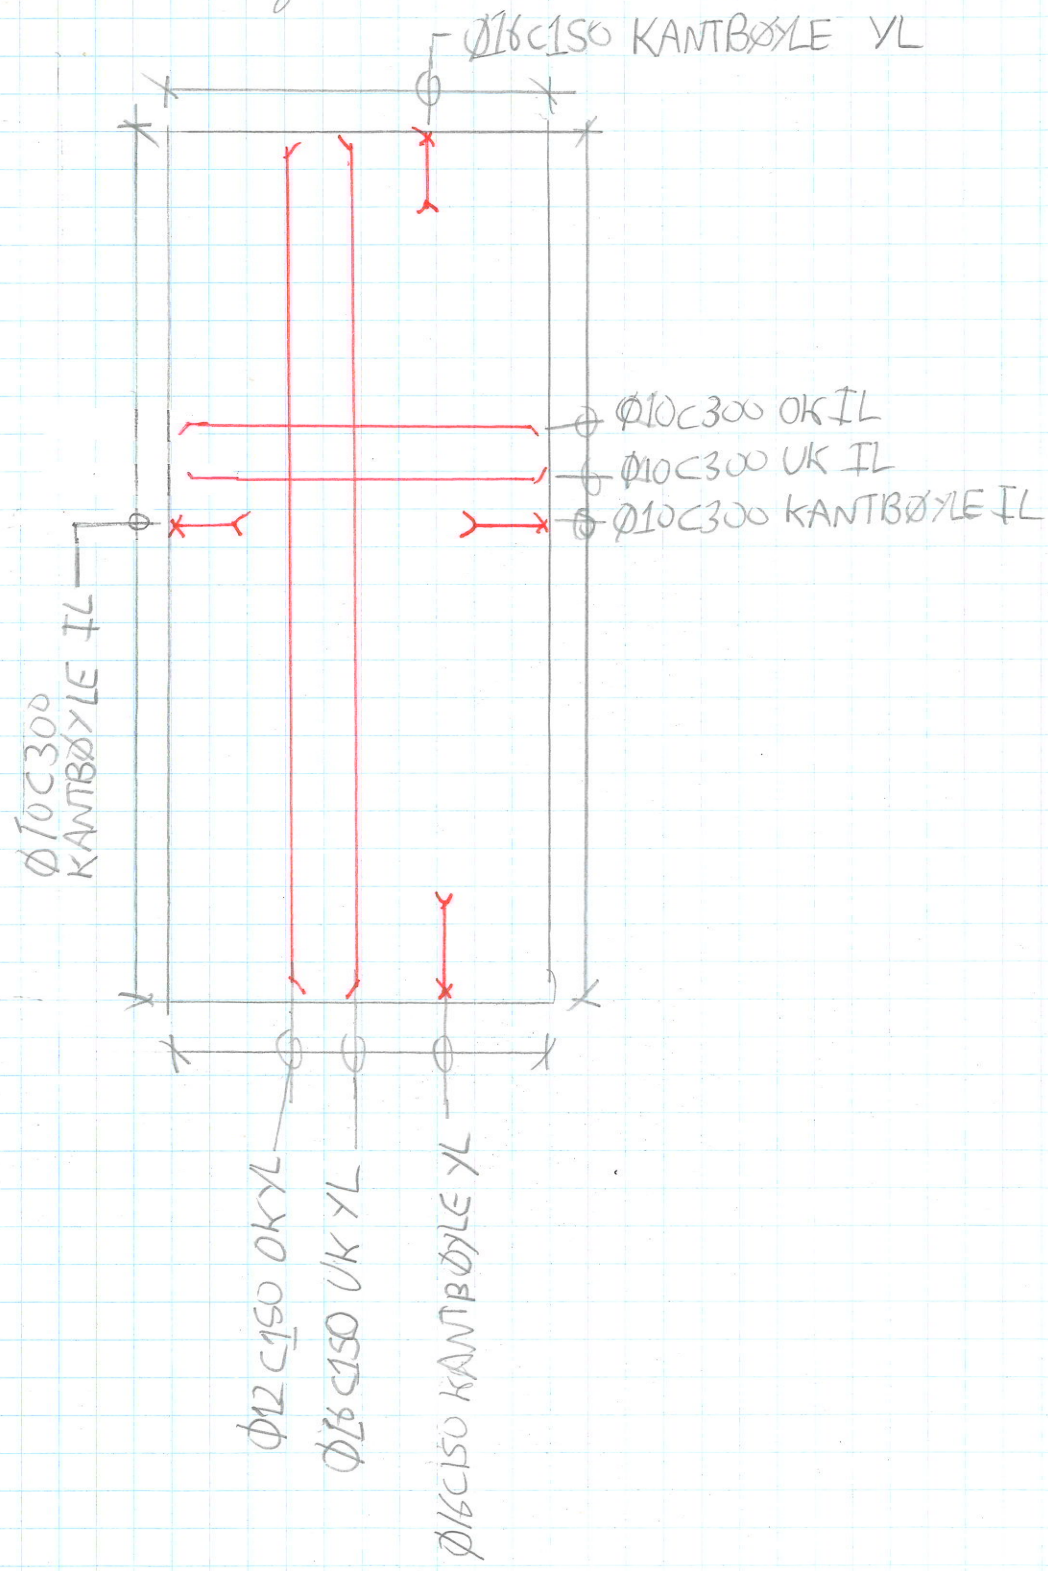

Sum armering 3850 kg (98 kg/m<sup>3</sup>)