
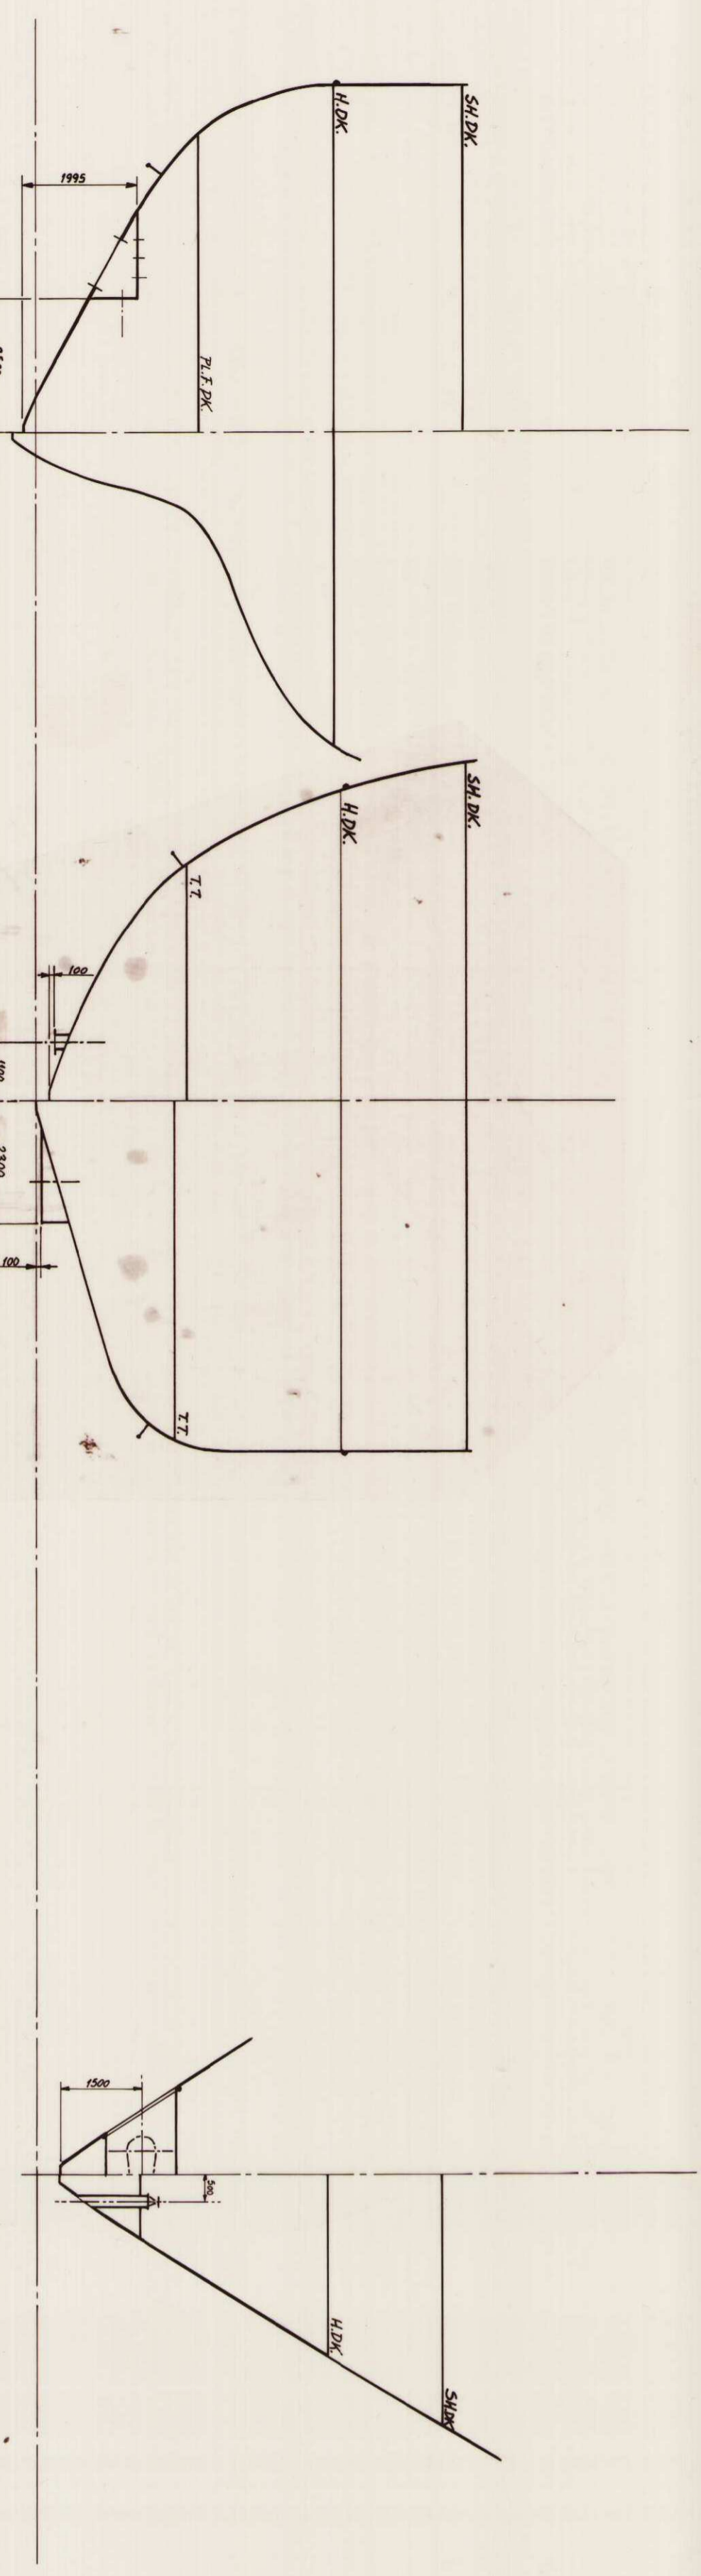
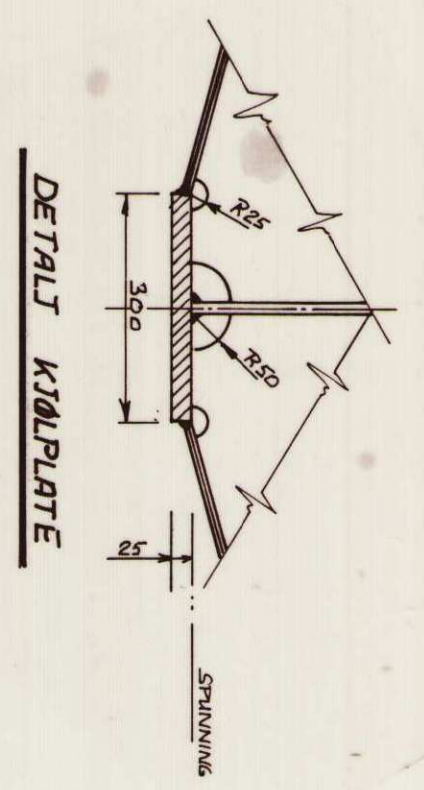


DETALJER SIMSKERUMLI  
1:10  
USTRÆKNING # 25-55

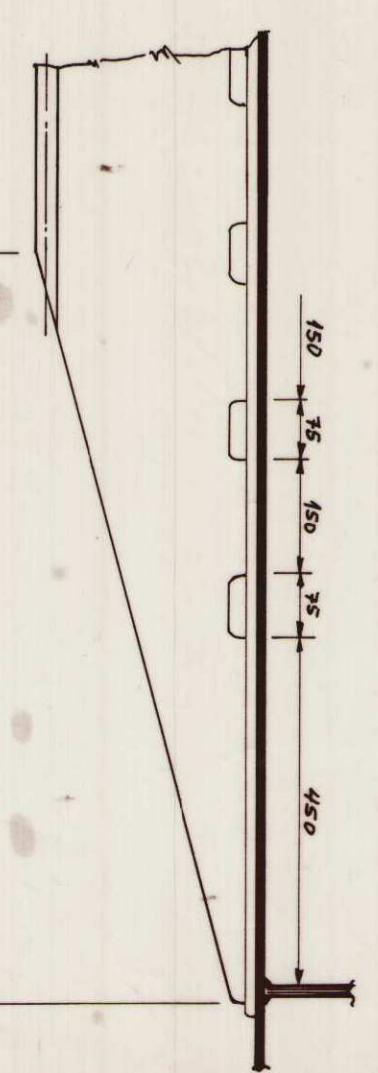

**MAIN DIMENSIONS:**

LENGTH O.A.	55,00 M
LENGTH P.P.	46,80 M
BREADTH MOULDED	13,00 M
DEPTH TO MAINDEK	5,40 M
DEPTH TO SHELTERDEK	7,80 M
DEPTH TO FOREC. DEK.	10,20 M
FRAME SPACING	0,60 M
RISE OF KEEL	1,20 M

CLASS: DNV +1A1 ICE C - E0  
LETTSKIPSYEKT: 005 TOWN

23.05.92.0a - AS 04.01.1		A	
<b>DOKKING PLAN</b>			
Blatt	73	Form	
Blatt	213.90	Form	
Simek Sjøbjørn Jørgensen AS		Form	
MEK. VERKSTED · SKIPSBYGGERI		9273	
POSTBOKS 144 · 4001 Fiskeåvåg		A	
TELEFON (0629) 23 096 · TELEFAX (0629) 24 295			