


<b>Vert.kurv.</b>	1.04‰	Rv = 1000	75.6‰	Rv = 1500	-14.73‰	Rv = 5894.3	-32.02‰	Rv = 1000	50.52‰	Rv = 2000	90.33‰	
<b>Hor.kurv.</b>	R = 86		R = -100			R = 300		R = -200	
<b>Breddeutv.</b>	
<b>Tverrfall (1% = 1mm)</b>	
V.kj.b.k	3%	
H.kj.b.k	3%	
<b>Profil h.</b>	627.00	626.80	627.00	626.81	627.00	626.82	627.00	626.83	627.00	626.84	627.00	626.85	627.00	626.86	627.00	626.87	626.46	626.88	626.59	626.89	626.28	626.90	626.65	626.92	626.70	626.94	626.31	626.95	626.32	626.96	626.32	626.97	626.24	626.98	626.20	626.99	626.21	627.00	626.20	627.01	626.22	627.04	626.29	627.17	626.27	627.39	626.37	627.72	626.58	628.15	626.84	628.67	627.08	629.30	627.55	630.02	628.10	630.78	629.02	631.53	629.95	632.29	630.75	633.05	631.85	633.80	633.09	634.56	634.72	635.32	635.85	636.07	636.98	636.83	637.98	637.58	639.87	639.82	639.30	639.10	640.38	640.47	640.84	641.06	641.11	641.58	641.61	642.03	641.83	642.42	641.94	642.74	642.08	642.99	642.24	643.18	642.32	643.30	642.34	643.36	642.36	643.34	642.33	643.26	642.25	643.12	642.11	642.98	642.00	642.83	640.99	642.68	642.21	642.54	642.49	642.39	642.62	642.24	642.63	642.09	642.66	641.94	642.51	641.76	642.39	641.57	642.29	641.37	641.61	641.14	638.99	640.90	641.07	640.64	642.13	640.37	642.18	640.07	642.16	639.76	641.84	639.44	641.12	639.12	640.35	638.80	638.79	638.48	636.16	638.16	633.80	637.84	636.42	637.53	638.10	637.31	638.05	637.19	637.33	637.16	635.39	637.24	633.98	637.41	634.00	637.69	634.79	638.07	635.57	638.54	636.40	639.05	637.43	639.55	638.42	640.08	639.67	640.65	640.71	641.28	641.60	641.95	642.57	642.68	643.59	643.45	644.16	644.28	644.92	645.16	645.96	646.06	646.88	646.96	648.00	647.87	649.07	648.77	649.86	649.67
<b>Terreng h.</b>	627.00	626.81	627.00	626.82	627.00	626.83	627.00	626.84	627.00	626.85	627.00	626.86	627.00	626.87	626.46	626.88	626.59	626.89	626.28	626.90	626.65	626.92	626.70	626.94	626.31	626.95	626.32	626.96	626.32	626.97	626.24	626.98	626.20	626.99	626.21	627.00	626.20	627.01	626.22	627.04	626.29	627.17	626.27	627.39	626.37	627.72	626.58	628.15	626.84	628.67	627.08	629.30	627.55	630.02	628.10	630.78	629.02	631.53	629.95	632.29	630.75	633.05	631.85	633.80	633.09	634.56	634.72	635.32	635.85	636.07	636.98	636.83	637.98	637.58	639.87	639.82	639.30	639.10	640.38	640.47	640.84	641.06	641.11	641.58	641.61	642.03	641.83	642.42	641.94	642.74	642.08	642.99	642.24	643.18	642.32	643.30	642.34	643.36	642.36	643.34	642.33	643.26	642.25	643.12	642.11	642.98	642.00	642.83	640.99	642.68	642.21	642.54	642.49	642.39	642.62	642.24	642.63	642.09	642.66	641.94	642.51	641.76	642.39	641.57	642.29	641.37	641.61	641.14	638.99	640.90	641.07	640.64	642.13	640.37	642.18	640.07	642.16	639.76	641.84	639.44	641.12	639.12	640.35	638.80	638.79	638.48	636.16	638.16	633.80	637.84	636.42	637.53	638.10	637.31	638.05	637.19	637.33	637.16	635.39	637.24	633.98	637.41	634.00	637.69	634.79	638.07	635.57	638.54	636.40	639.05	637.43	639.55	638.42	640.08	639.67	640.65	640.71	641.28	641.60	641.95	642.57	642.68	643.59	643.45	644.16	644.28	644.92	645.16	645.96	646.06	646.88	646.96	648.00	647.87	649.07	648.77	649.86	649.67		

<h2>Håmmålfjellvegen Sør</h2> <h3>Teknisk vegplan. Hovedplan</h3> <p>Lengdeprofil</p> <h2>Solvang og Fredheim as</h2> <p>Brutippen 13, 2550 Os i Østerdalen Tlf: 62497601</p>	Tegnet av	Saksbehandler
	Sidemannskontr.	Prosjektansvarlig
	Dato	Målestokk
	Prosj.nr.	1: 4000
	Tegn.nr.	1: 500
	11093	
	1	Rev.

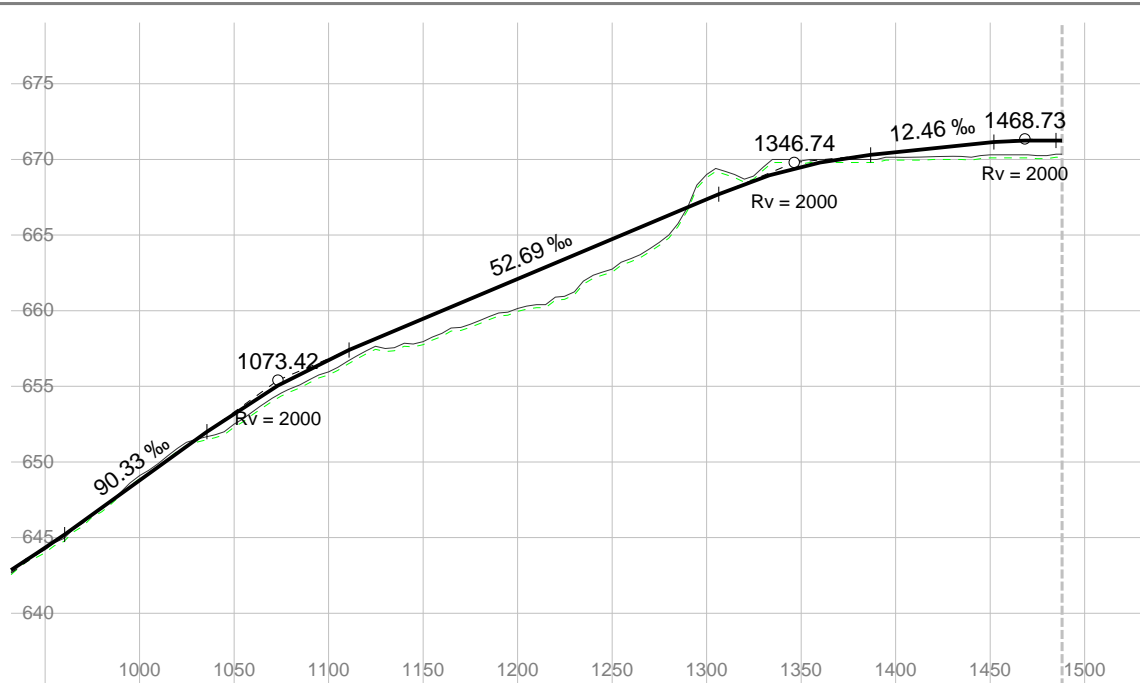

<b>Vert.kurv.</b>	90.33‰ Rv = 2000	52.69‰ Rv = 2000	12.46‰ Rv = 2000	-3.93‰ Rv = 2000	
<b>Hor.kurv.</b>	R = -150			R = 300	
<b>Breddeutv.</b>	
<b>Tverrfall (1% = 1mm)</b>	
V.kj.b.k	3%	
H.kj.b.k	3%	
<b>Profil h.</b>	650.89	650.57	651.48	651.47	651.48	652.38	652.47	653.23	653.32	654.04	654.18	654.80	654.84	655.51	655.46	656.16	656.96	656.77	656.61	657.33	657.85	657.33	657.85	657.47	658.38	657.83	658.91	657.93	659.43	658.49	659.96	658.89	660.49	659.33	661.02	659.84	661.54	660.11	662.07	660.39	662.60	660.90	663.12	661.23	663.65	662.36	664.18	662.73	664.70	663.46	665.23	664.10	665.76	665.00	666.28	666.85	666.81	669.00	667.34	669.20	667.86	668.68	668.35	669.46	668.78	670.00	669.16	669.86	669.50	670.00	669.78	670.00	670.02	670.00	670.20	670.00	670.34	670.00	670.46	670.13	670.46	670.12	670.59	670.18	670.71	670.21	670.84	670.15	670.96	670.26	671.09	670.27	671.20	670.26	671.26	670.25	671.27	670.35	671.24
<b>Terreng h.</b>	650.89	650.57	651.48	651.47	651.48	652.38	652.47	653.23	653.32	654.04	654.18	654.80	654.84	655.51	655.46	656.16	656.96	656.77	656.61	657.33	657.85	657.33	657.85	657.47	658.38	657.83	658.91	657.93	659.43	658.49	659.96	658.89	660.49	659.33	661.02	659.84	661.54	660.11	662.07	660.39	662.60	660.90	663.12	661.23	663.65	662.36	664.18	662.73	664.70	663.46	665.23	664.10	665.76	665.00	666.28	666.85	666.81	669.00	667.34	669.20	667.86	668.68	668.35	669.46	668.78	670.00	669.16	669.86	669.50	670.00	669.78	670.00	670.02	670.00	670.20	670.00	670.34	670.00	670.46	670.13	670.46	670.12	670.59	670.18	670.71	670.21	670.84	670.15	670.96	670.26	671.09	670.27	671.20	670.26	671.26	670.25	671.27	670.35	671.24

**Håmmålfjellvegen Sør**  
**Teknisk vegplan. Hovedplan**  
 Lengdeprofil

**Solvang og Fredheim as**  
 Brutippen 13, 2550 Os i Østerdalen  
 Tlf: 62497601

Tegnet av	Saksbehandler
Sidemannskont.	Prosjektansvarlig
Dato	Målestokk
Prosj.nr.	1: 4000
	1: 500
Tegn.nr.	Rev.
2	