


Q

minst 60 mm.

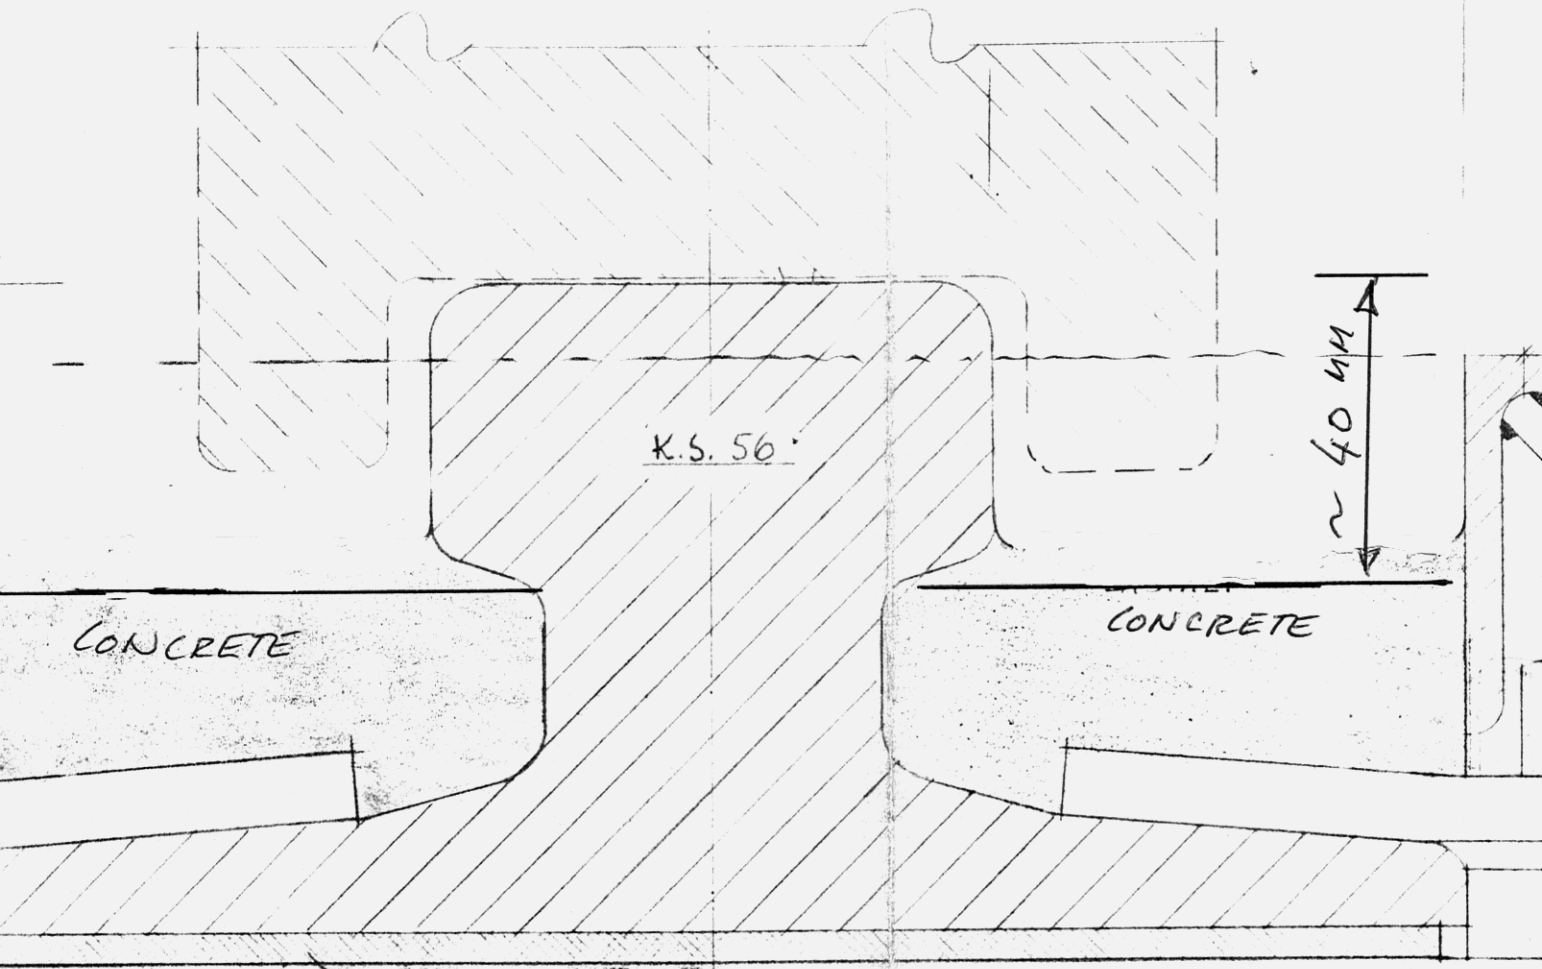

K.S. 56

~ 40 mm

CONCRETE

CONCRETE

ELASTISK UNDERLAG 4 mm (KVAL. 5502 NITRIL)

BOLTER 3/4" x 10" (M'HODER) 9/800

125

125

TYPISK SHITT AV KRANSKIHNE M = 1:1