
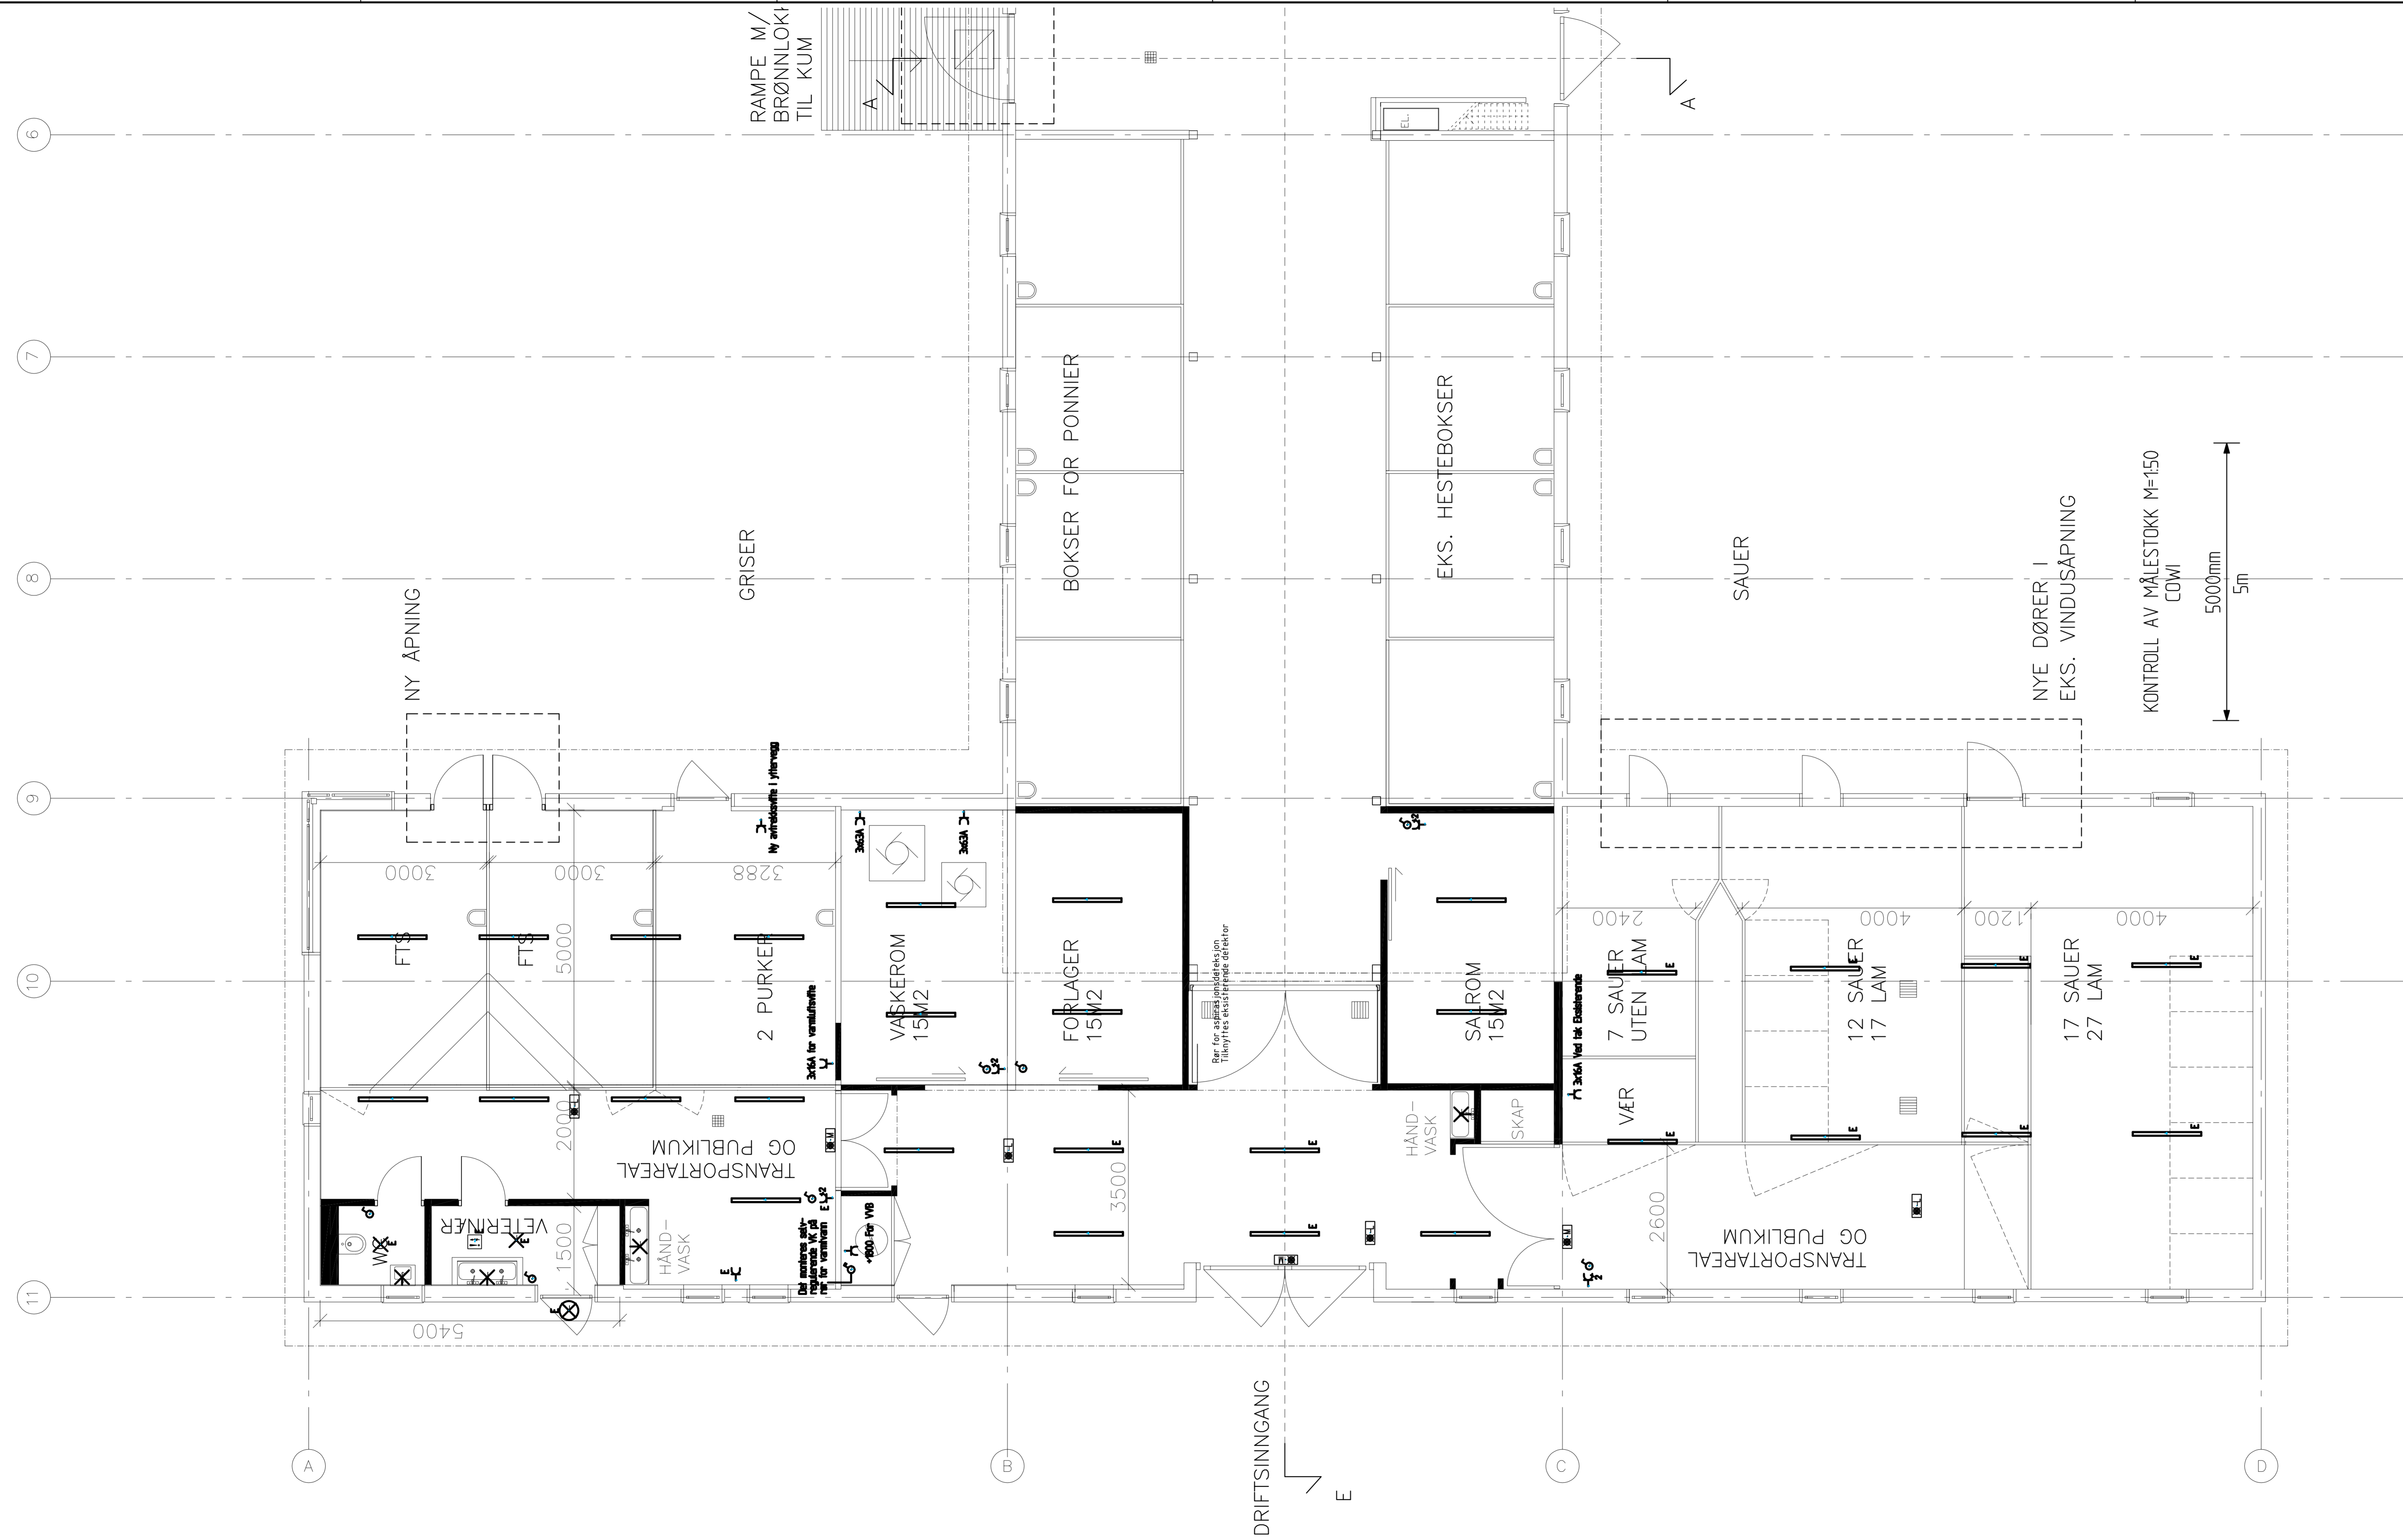


Forst: A10 E:\ban_0\4035000\4035000\3882713_P&C\CAD\BIBRE_Plan_1.dwg Xref: 042_Plan_1.rvt 1.rvt 2.dwg 042_Akser_Solhast.dwg A11_Del_1.dwg 2.dwg Bunnledningsnett_Plan_Elektro.dwg 16.02.01.dwg V2201.dwg V2301.dwg V2301.dwg V2301.dwg

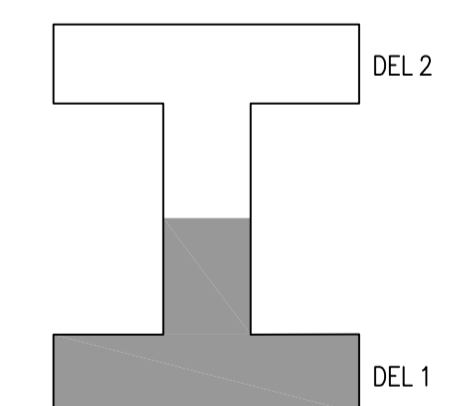

PLAN 1-ETG DEL 1 VVS ANLEGG		TEGN.NR. V-100-1	INDEKS *
RETTELSE		DATO	SIGN
PLAN 1-ETG DEL 1 RIE ELEKTRO		TEGN.NR. E-01-01	INDEKS *
PROSJEKTERENDE:			
Fag:	Foretak:	Tlf.:	Fax:
RV	COWI AS	02694	-
			
BESØKSSENTER BYGDØ KONGSGÅRD BYGDØYVEIEN 52, 0287 OSLO		Gnr./Bnr.	
TITTEL		DATO:	
PLAN 1-ETG DEL 1 RIE ELEKTRO		06.05.2013	
		MÅL:	
		1:50	
		TEGN.:	
		AT	
		SIGN.:	
		AT	
		KONTR.:	
		-	
FASE ANBUDEFASE			
PROSJEKT NR. 139775	TEGN.NR. E-01-01	INDEKS REV.	