


Format: A10 - Filnavn: O:\13\520\13520\BIB113_Plan1-ETG_DEL_2_Plan_Elektr_2013\13520_Plan_Elektr_2013\13520_Plan_Elektr_2013.dwg - Plott: 06.05.2013 15:58

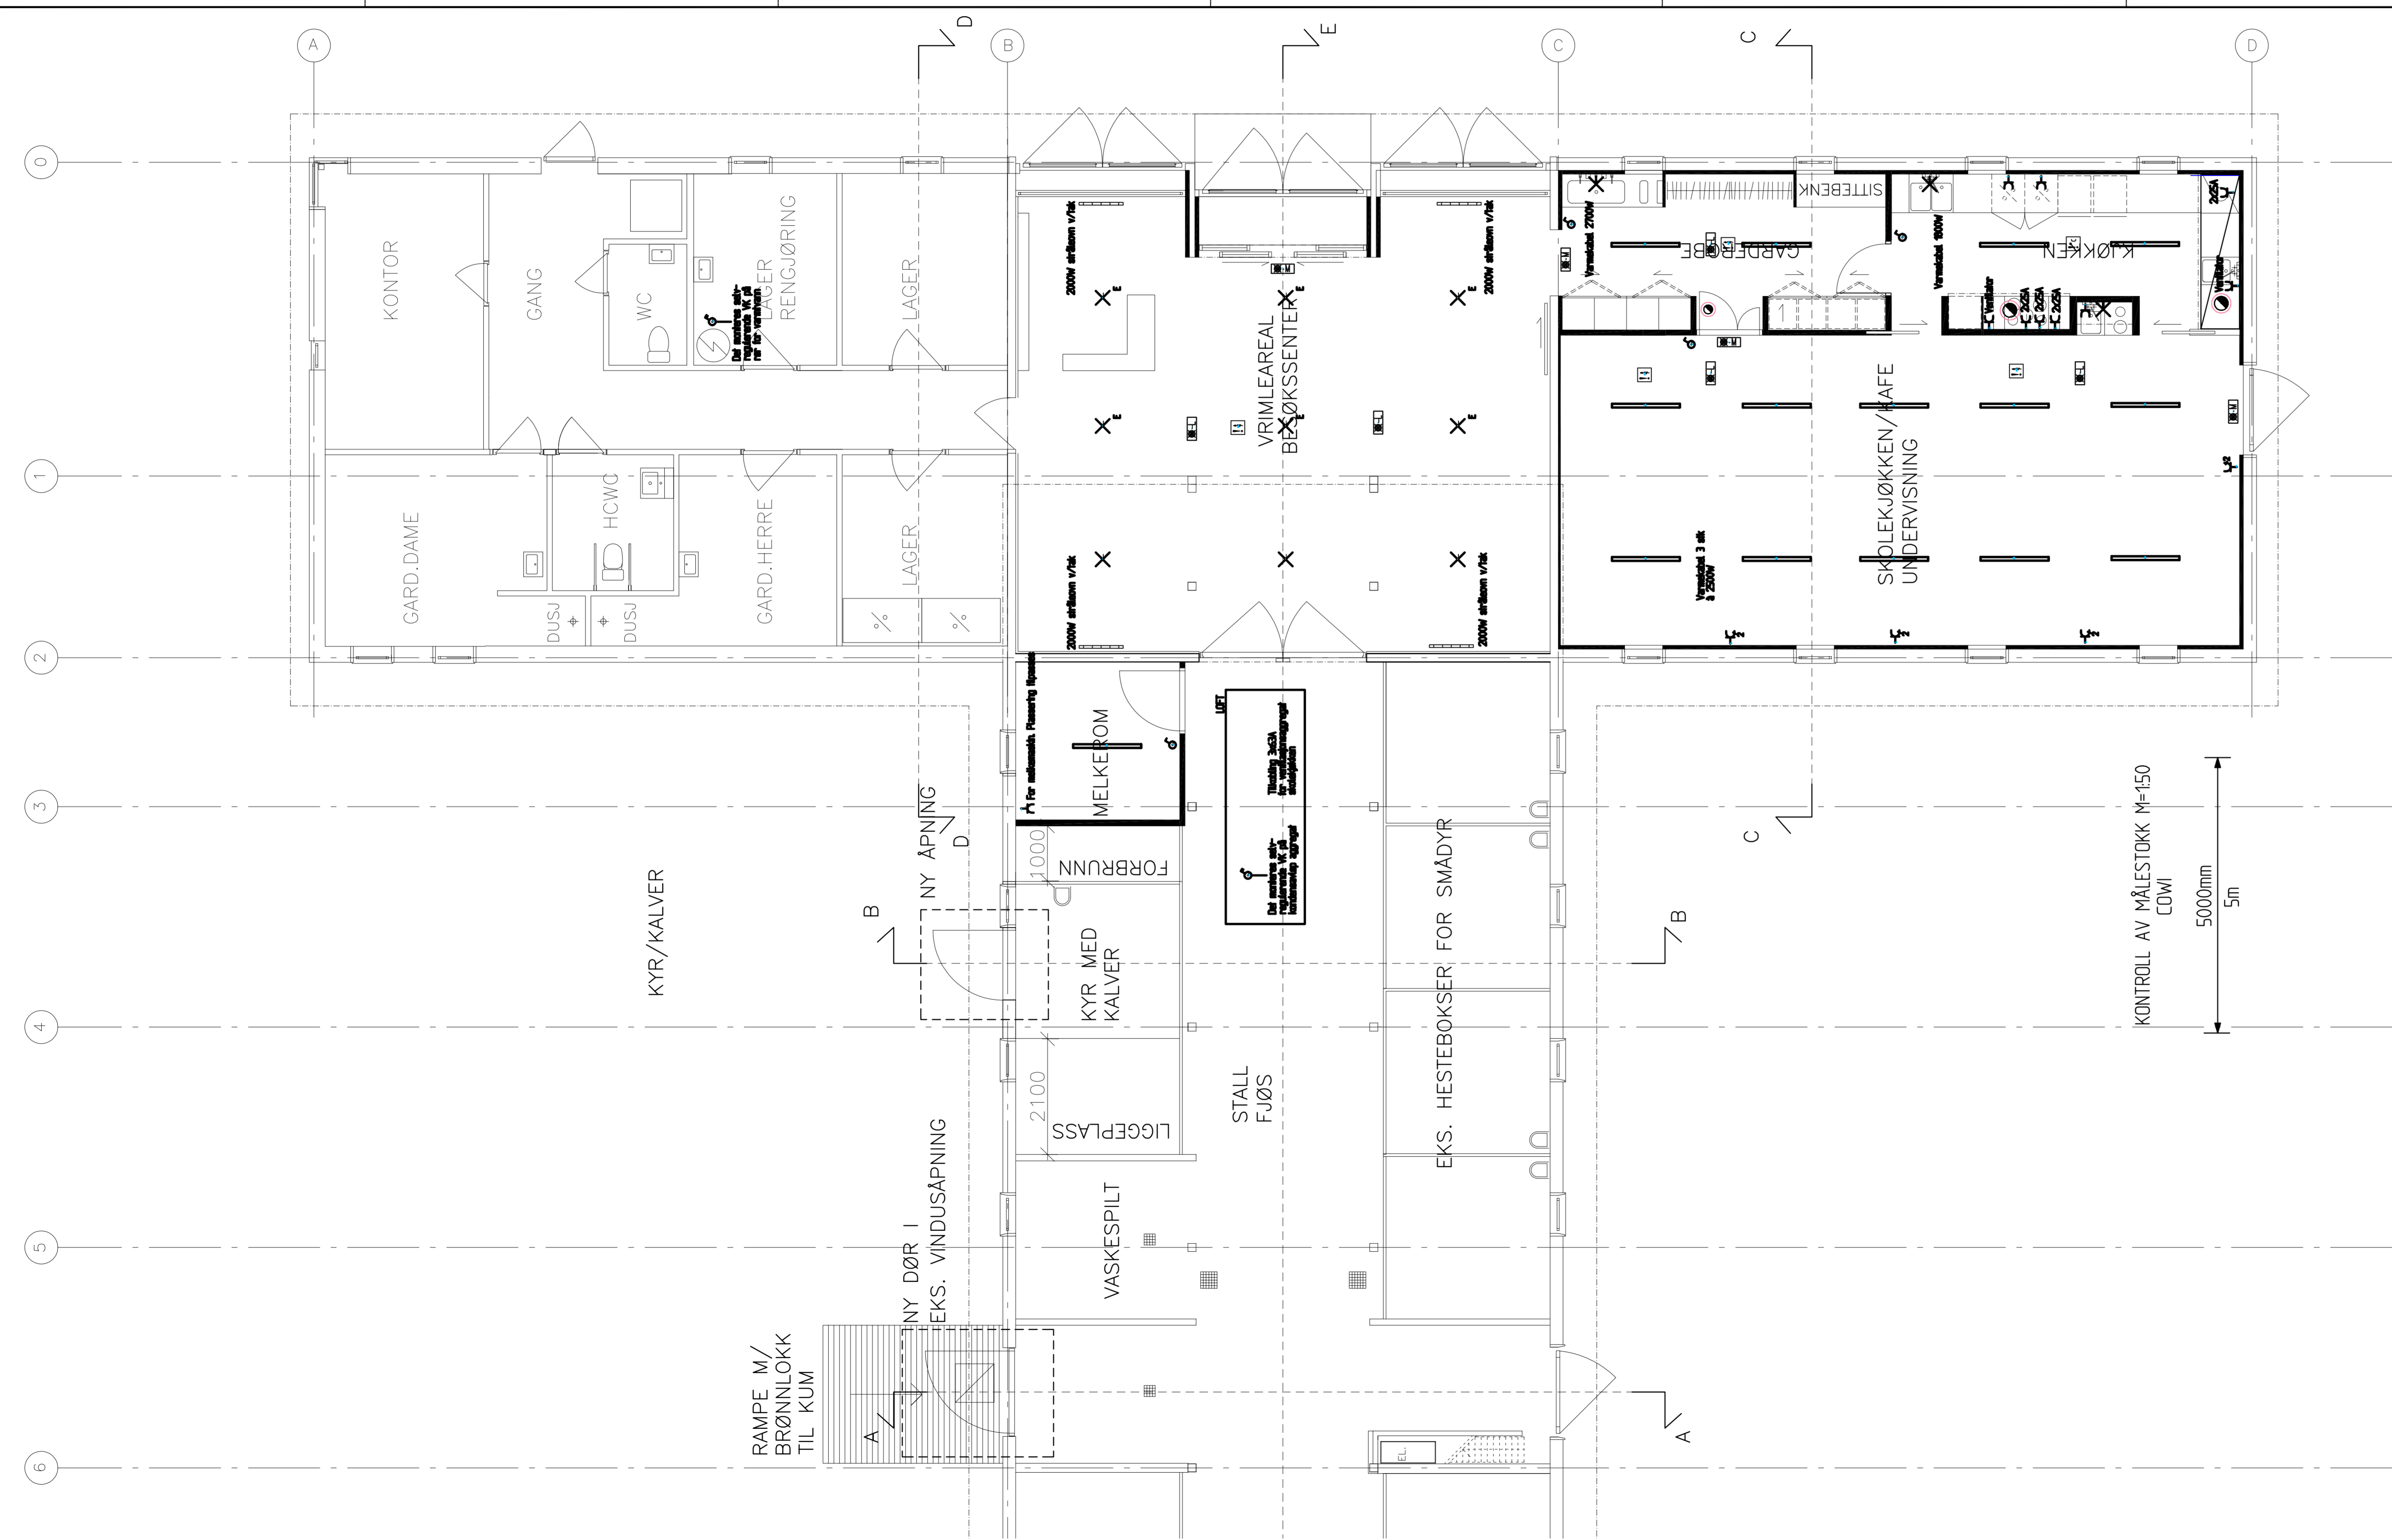

PLAN 1-ETG DEL 2 VVS ANLEGG		TEGN.NR. V-100-2	INDEKS *
RETTELSE		DATE	SIGN
PLAN 1-ETG DEL 2 RIE ELEKTRO		TEGN.NR. E-01-02	INDEKS *
PROSJEKTERENDE:			
Fag:	Foretak:	Til:	Fac:
RE	COWI AS	02694	-
Norsk Folkemuseum			
BESOKSSENTER BYGDØ KONGSGÅRD		Gnr/Bnr:	
BYGDØVEIEN 52, 0287 OSLO			
TITTEL PLAN 1-ETG DEL 2 RIE ELEKTRO		DATE: 06.05.2013	
		MÅL: 1:50	
		TEGN.: AT	
		SIGN.: AT	
		KONTR.: -	
FASE ANBUDEFASE			
PROSJEKT NR. 139775	TEGN. NR. E-01-02	INDEKS REV.	

