


Forsat: A10_Elplan_01035000_M3388213_Pkg_CAD_RV_Sveplan.dwg Xref: 0412_Akte_Schmuck.dwg A111_Del_1 og 2.dwg_Bunnplan.dwg_VP220.dwg_0412_Plan_1a2b3c.dwg


Plot: lmyr 05.05.2013 15:50

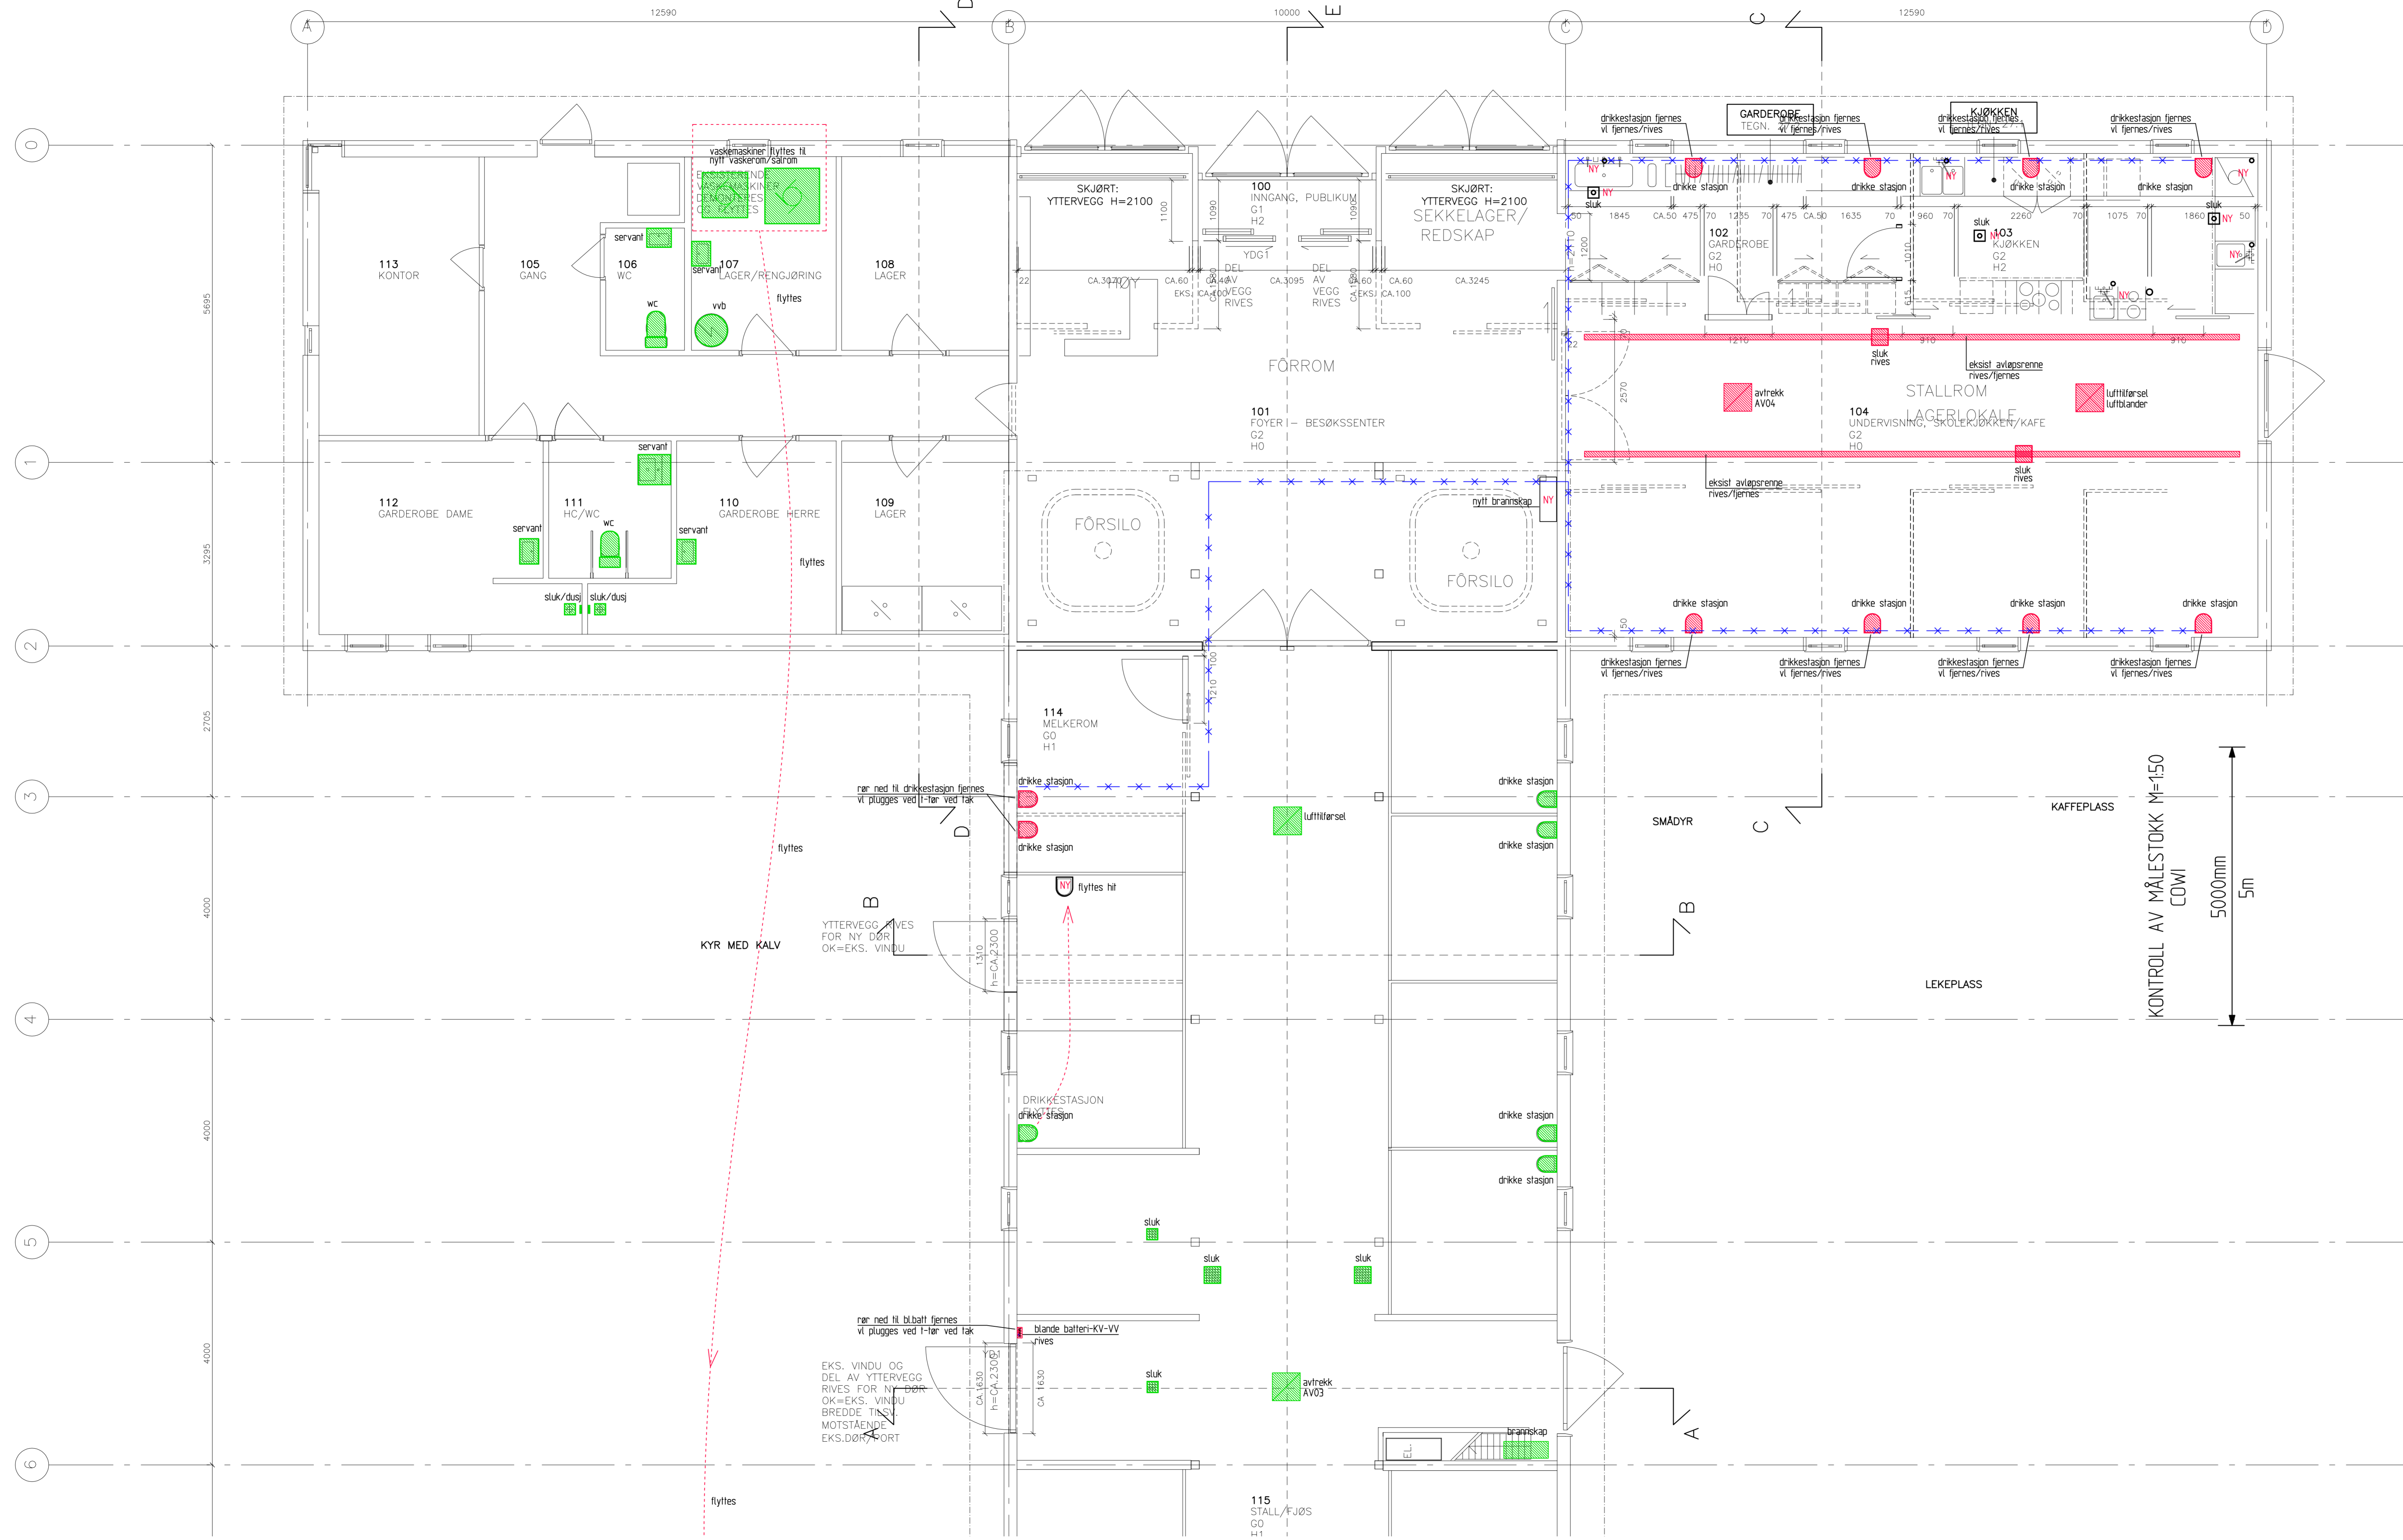

- TEGNERKLARING**
- NY Ustyr nytt
 - EKS Ustyr eksist. beholdes
 - RIVES Ustyr rives
 - kaldt forbruksvann eksisterende ledning_RIVES

BETTELSE	DATE	SIGN	INDEKS
PLAN 1-ETG RIVEPLAN DEL 2 WVS ANLEGG	TEGN.NR. V-R100-2		* INDEKS

PROSJEKTERENDE:			
Fag:	Foretak:	Tlf.:	Fax:
RV	COWI AS	02694	98373069

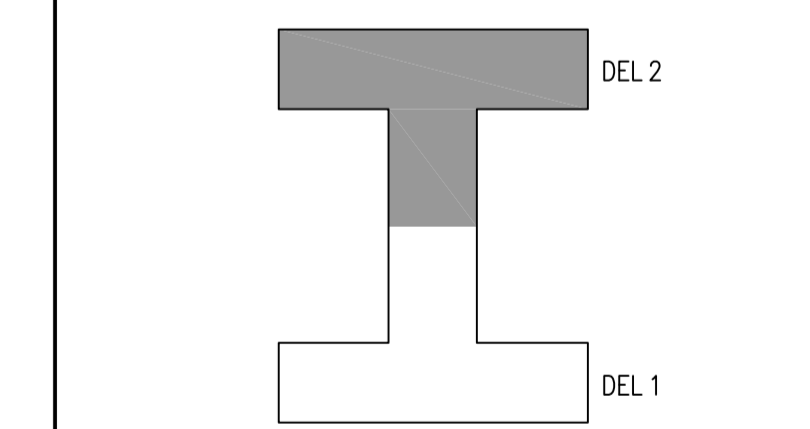

Norsk Folkemuseum
 BESØKSSENTER | BYGDØY KONGSGÅRD
 BYGDØYVEIEN 52, 0287 OSLO

TITTEL
**PLAN 1-ETG RIVEPLAN
 DEL 2
 WVS ANLEGG**

FASE
ANBUDSFASE

PROSJEKT NR. 139775	TEGN.NR. V-R100-2	INDEKS REV.
------------------------	----------------------	----------------