


HOR. KURV.	R=46.76												R=37.75				R=34.21									
BREDDEUTV.																										
VEIBANE H.	12.00	12.00	12.00	12.00	12.00	12.00	12.00	12.00	12.00	12.00	12.00	12.00	12.00	12.00	12.00	12.00	12.00	12.00	12.00	12.00	12.00	12.00	12.00	12.00	12.00	10.83
SKJ./FYLL.	-0.05	0.26	0.23	0.60	-0.22	0.12	-0.01	0.17	0.55	0.80	0.65	0.94	-0.14	0.39	2.07	1.01	-0.22	-0.36	0.33	0.45	0.53	1.28	0.77	1.13	0.53	-0.00

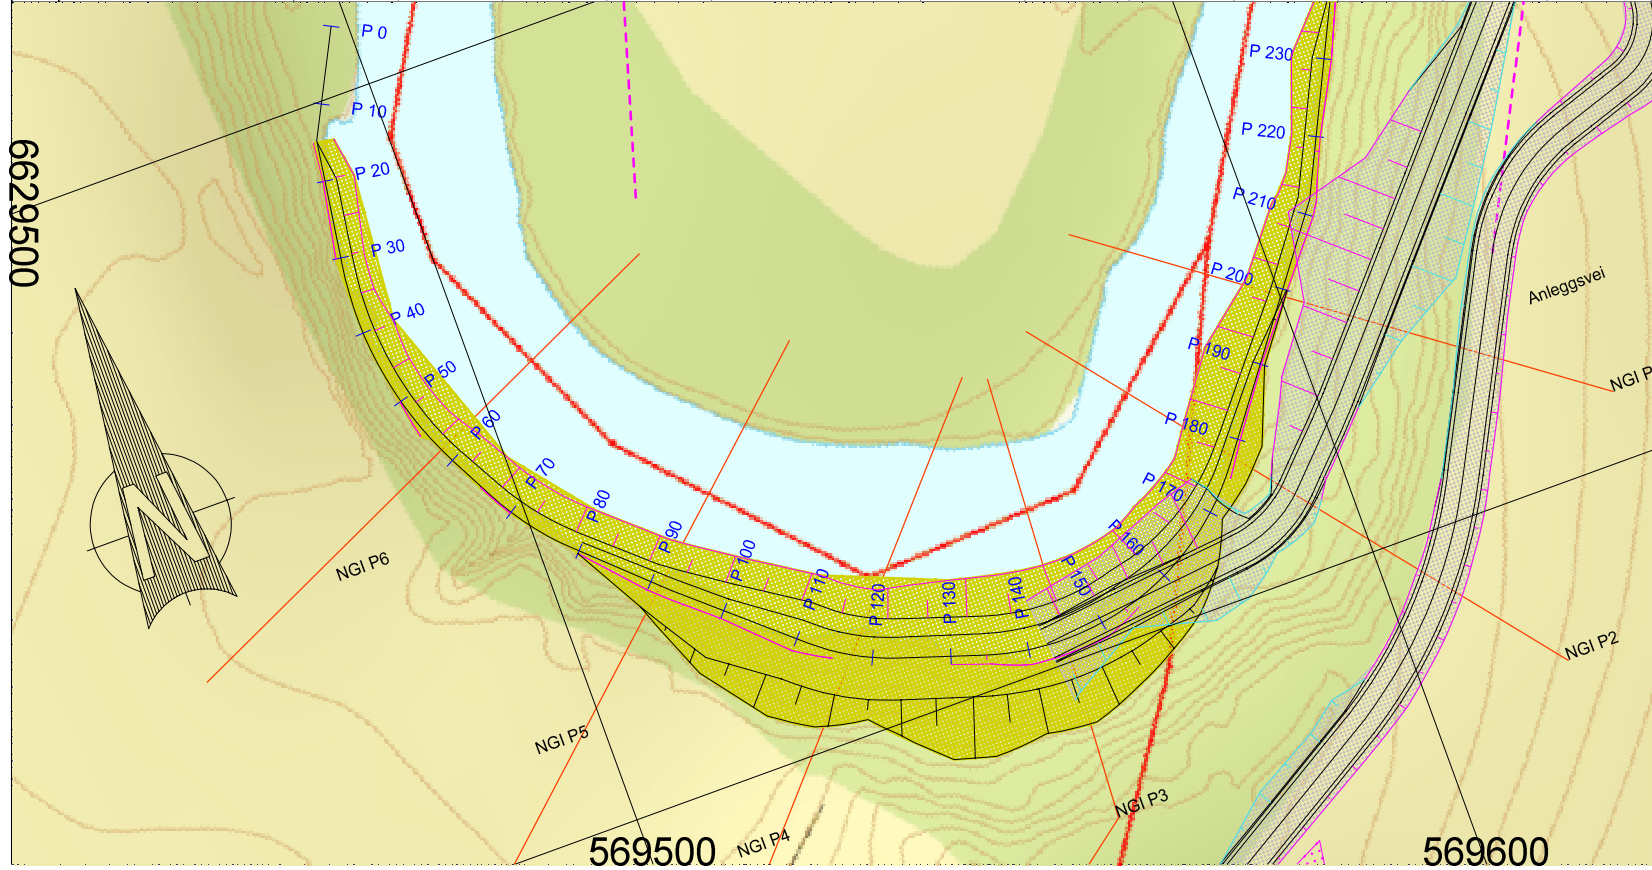

Renskaug Søndre			
Kommune Lier		Fylke Buskerud	
Dato 18:12:13	Konstr./Tegnet joma	Godkjent	Målestokk 1:750, 1:400
Lengdeprofiltegning			 NVE Region Sør Postboks 2124 3103 Tønsberg Tlf.: 09575
Erstatning for:		Erstattet av:	
		10304 201	
Henvisning:		Beregning:	
			Vassdr. nr. 011.A0