




SNITT A-A 1:50

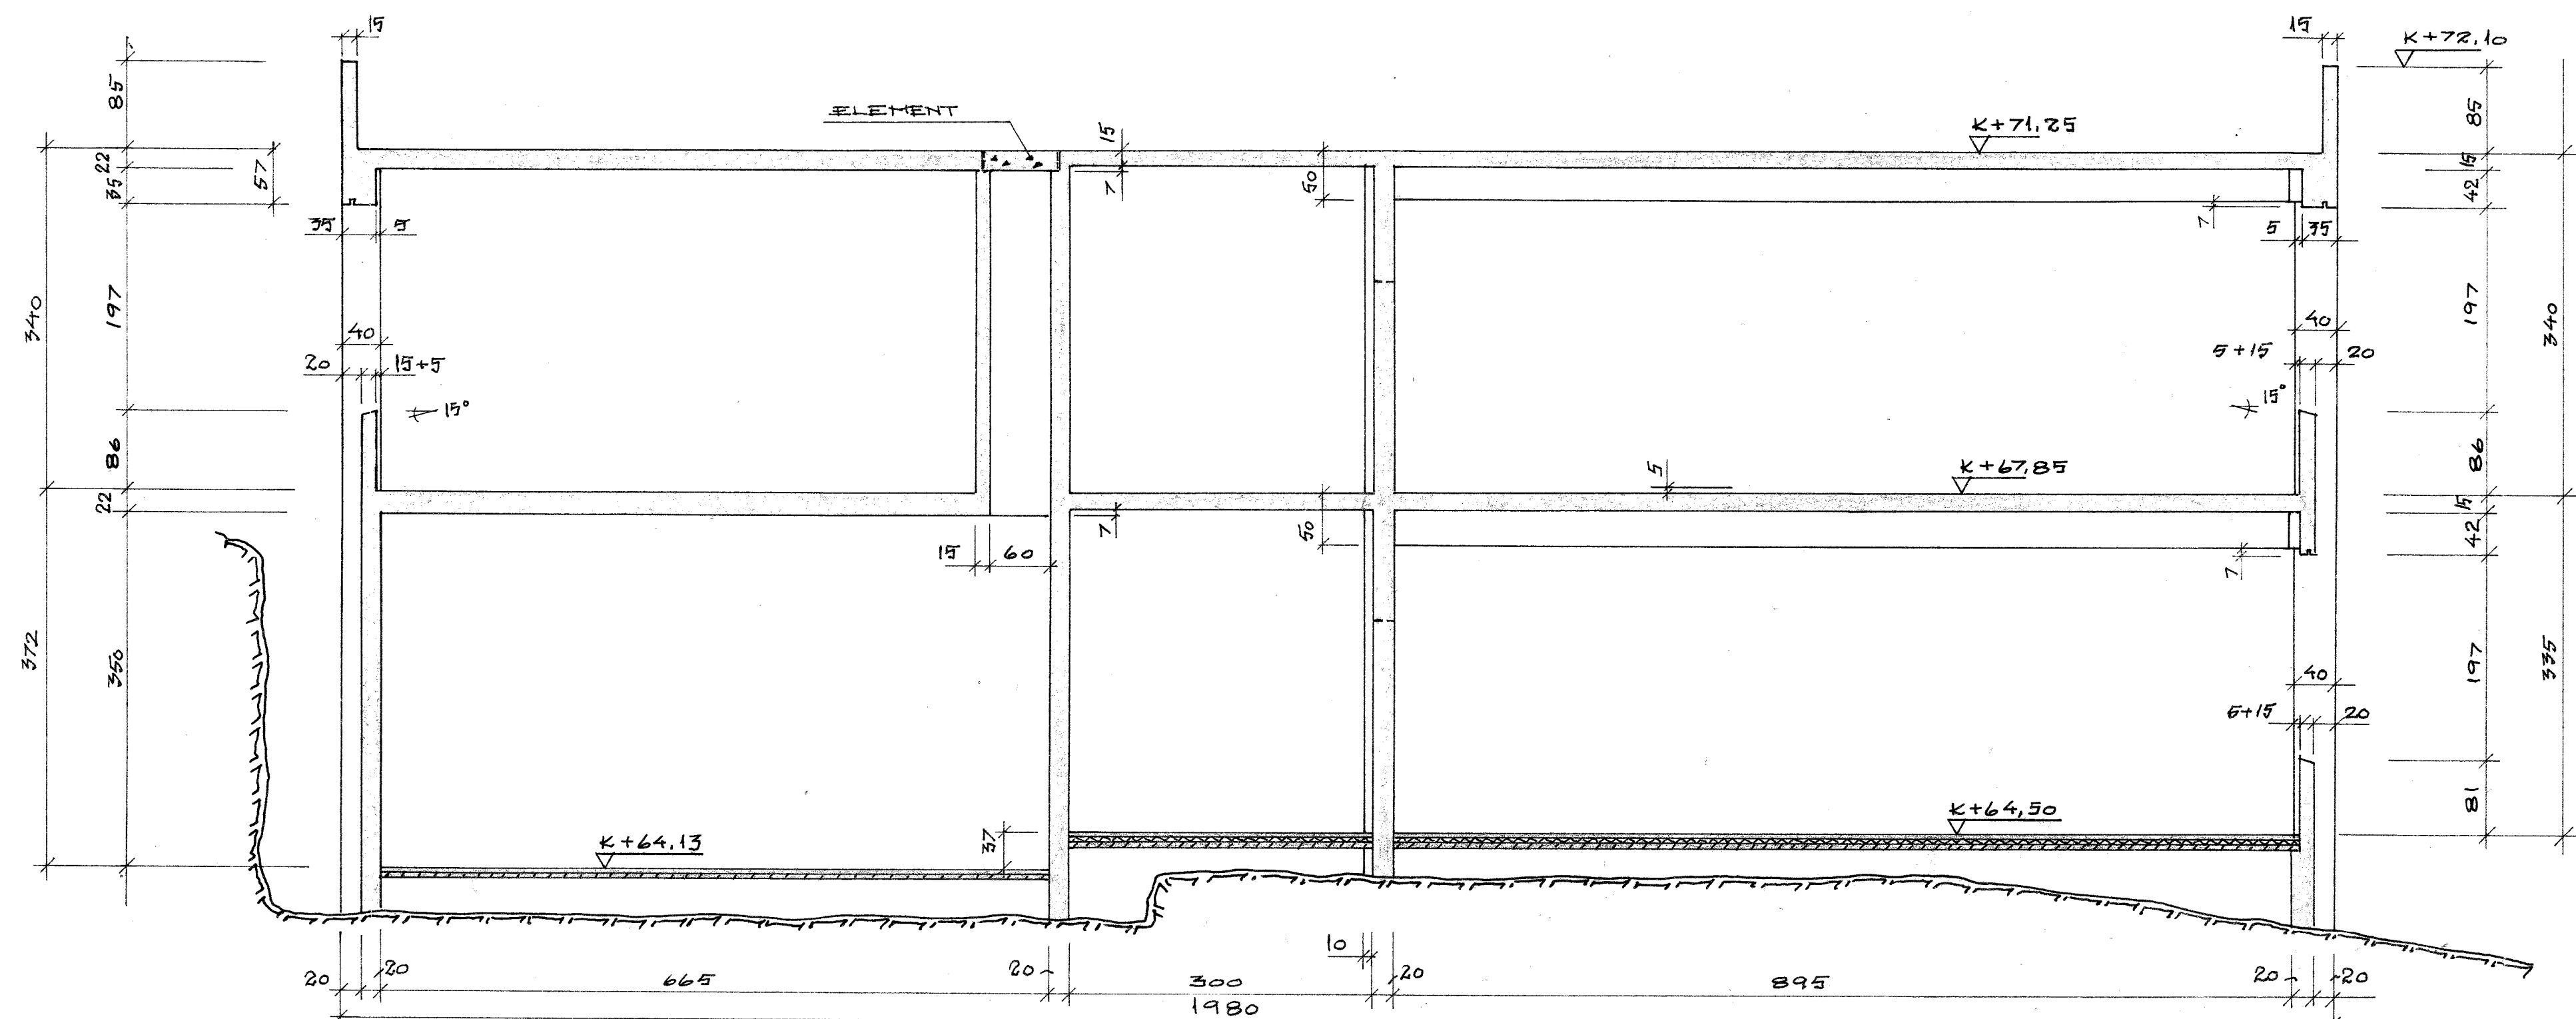


SNITT B-B 1:50

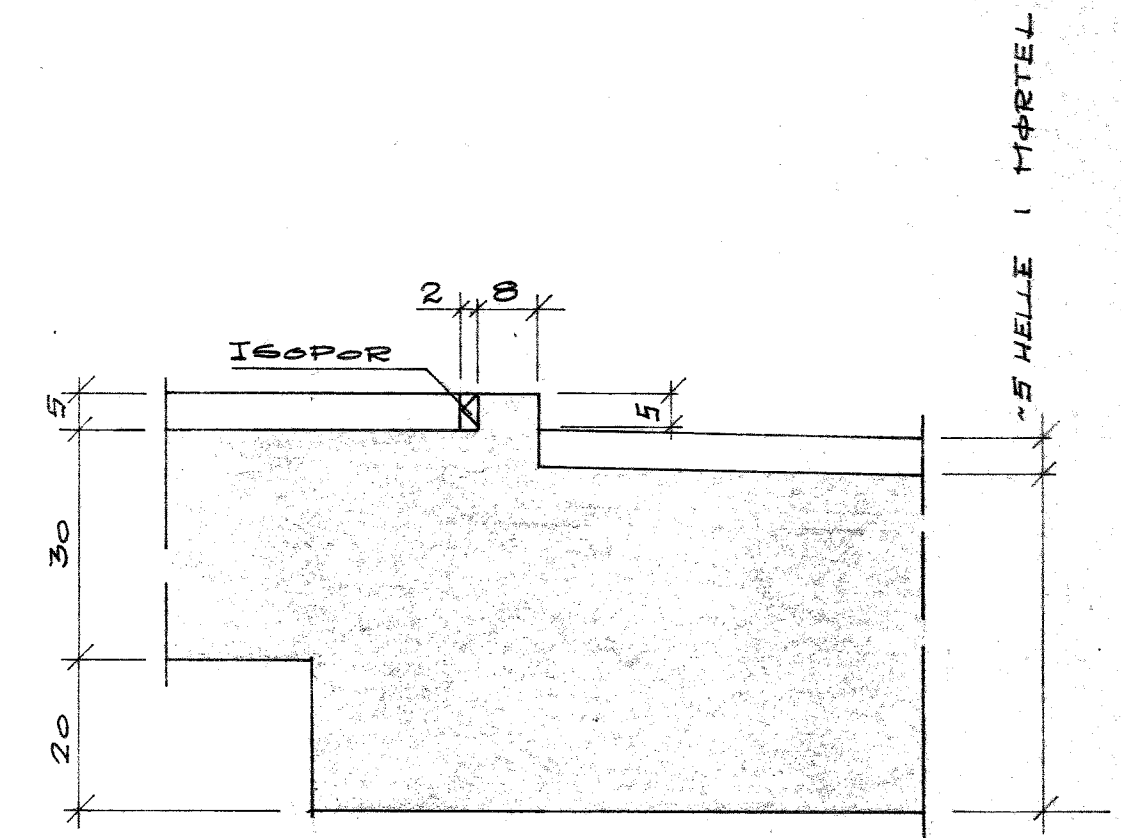

DETALJ 1 1:10

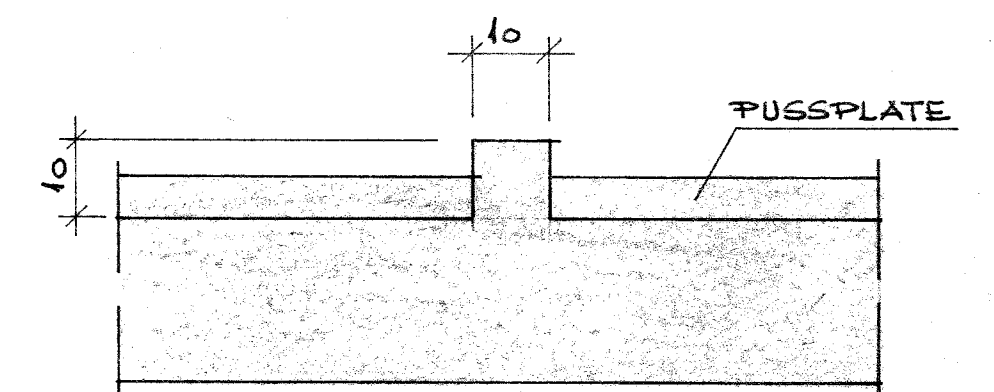

SOKKEL FOR MURSTEINVEGG 1:10 PÅ GOLV OVER KJELLER/1. ETASJE

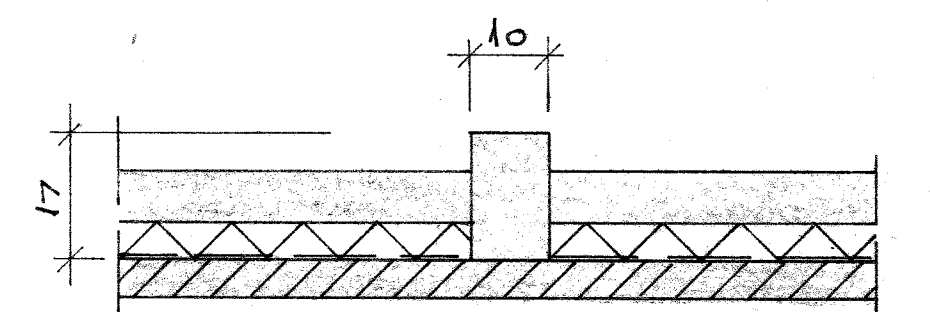

SOKKEL FOR MURSTEINVEGG 1:10 PLATE PÅ MARK

VIDAREGÅANDE SKOLE I HARAM  
SNITT GYMNASBYGG

Dato 24.10.78	Konstr./Tegnet T. T.	Tracet	Målestokk 1:50
Kontroll	Stand.kontroll	Godkjent	
<b>SAM LORGEN</b> SIVILINGENIØR M.N.I.F. M.R.I.F. TLF. 22 496 ÅLESUND			Erstattet for: <b>870-021</b> Erstattet av:
Henviisning:		Beregning:	