
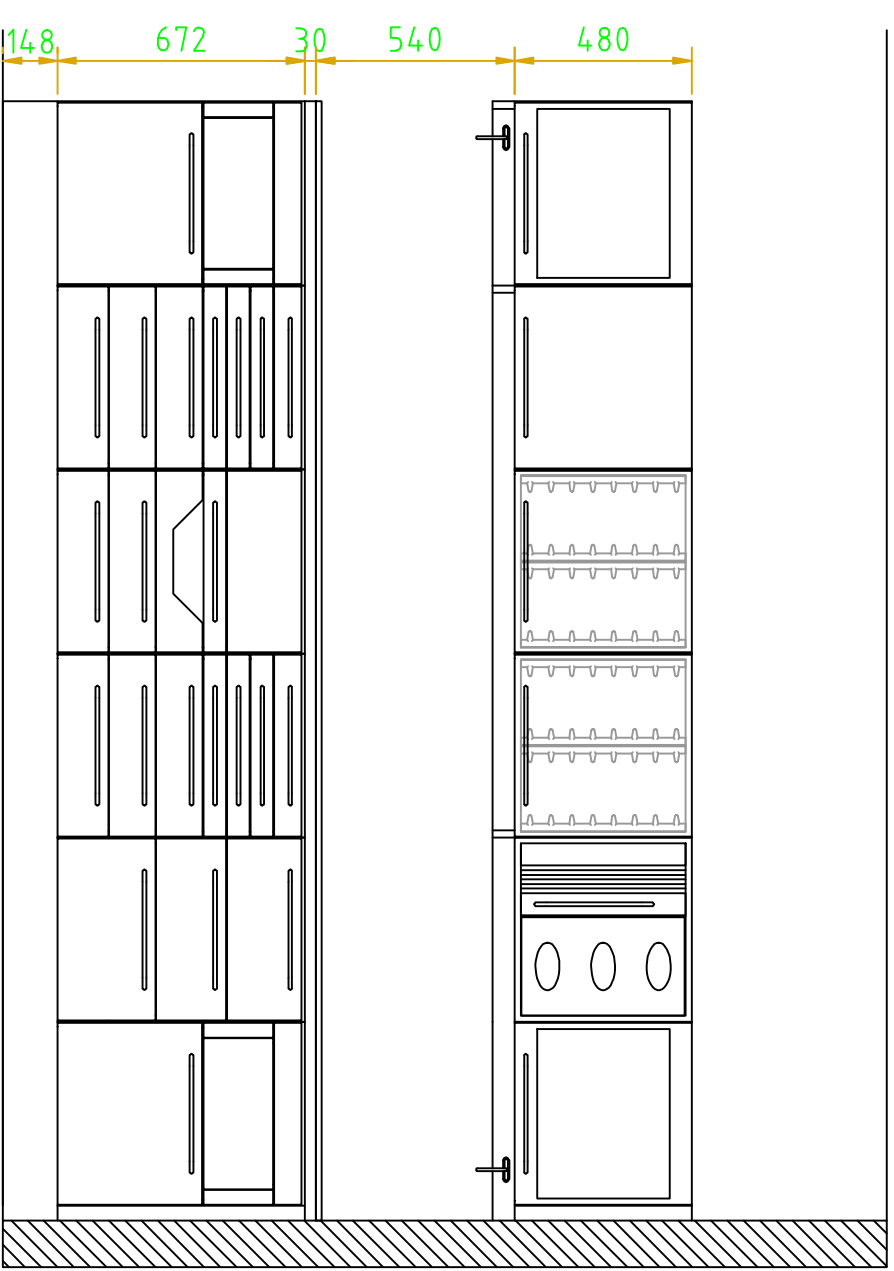


Gjelder rom:

Tegning 6

3-382	3-526
3-520	3-586
3-523	3-584

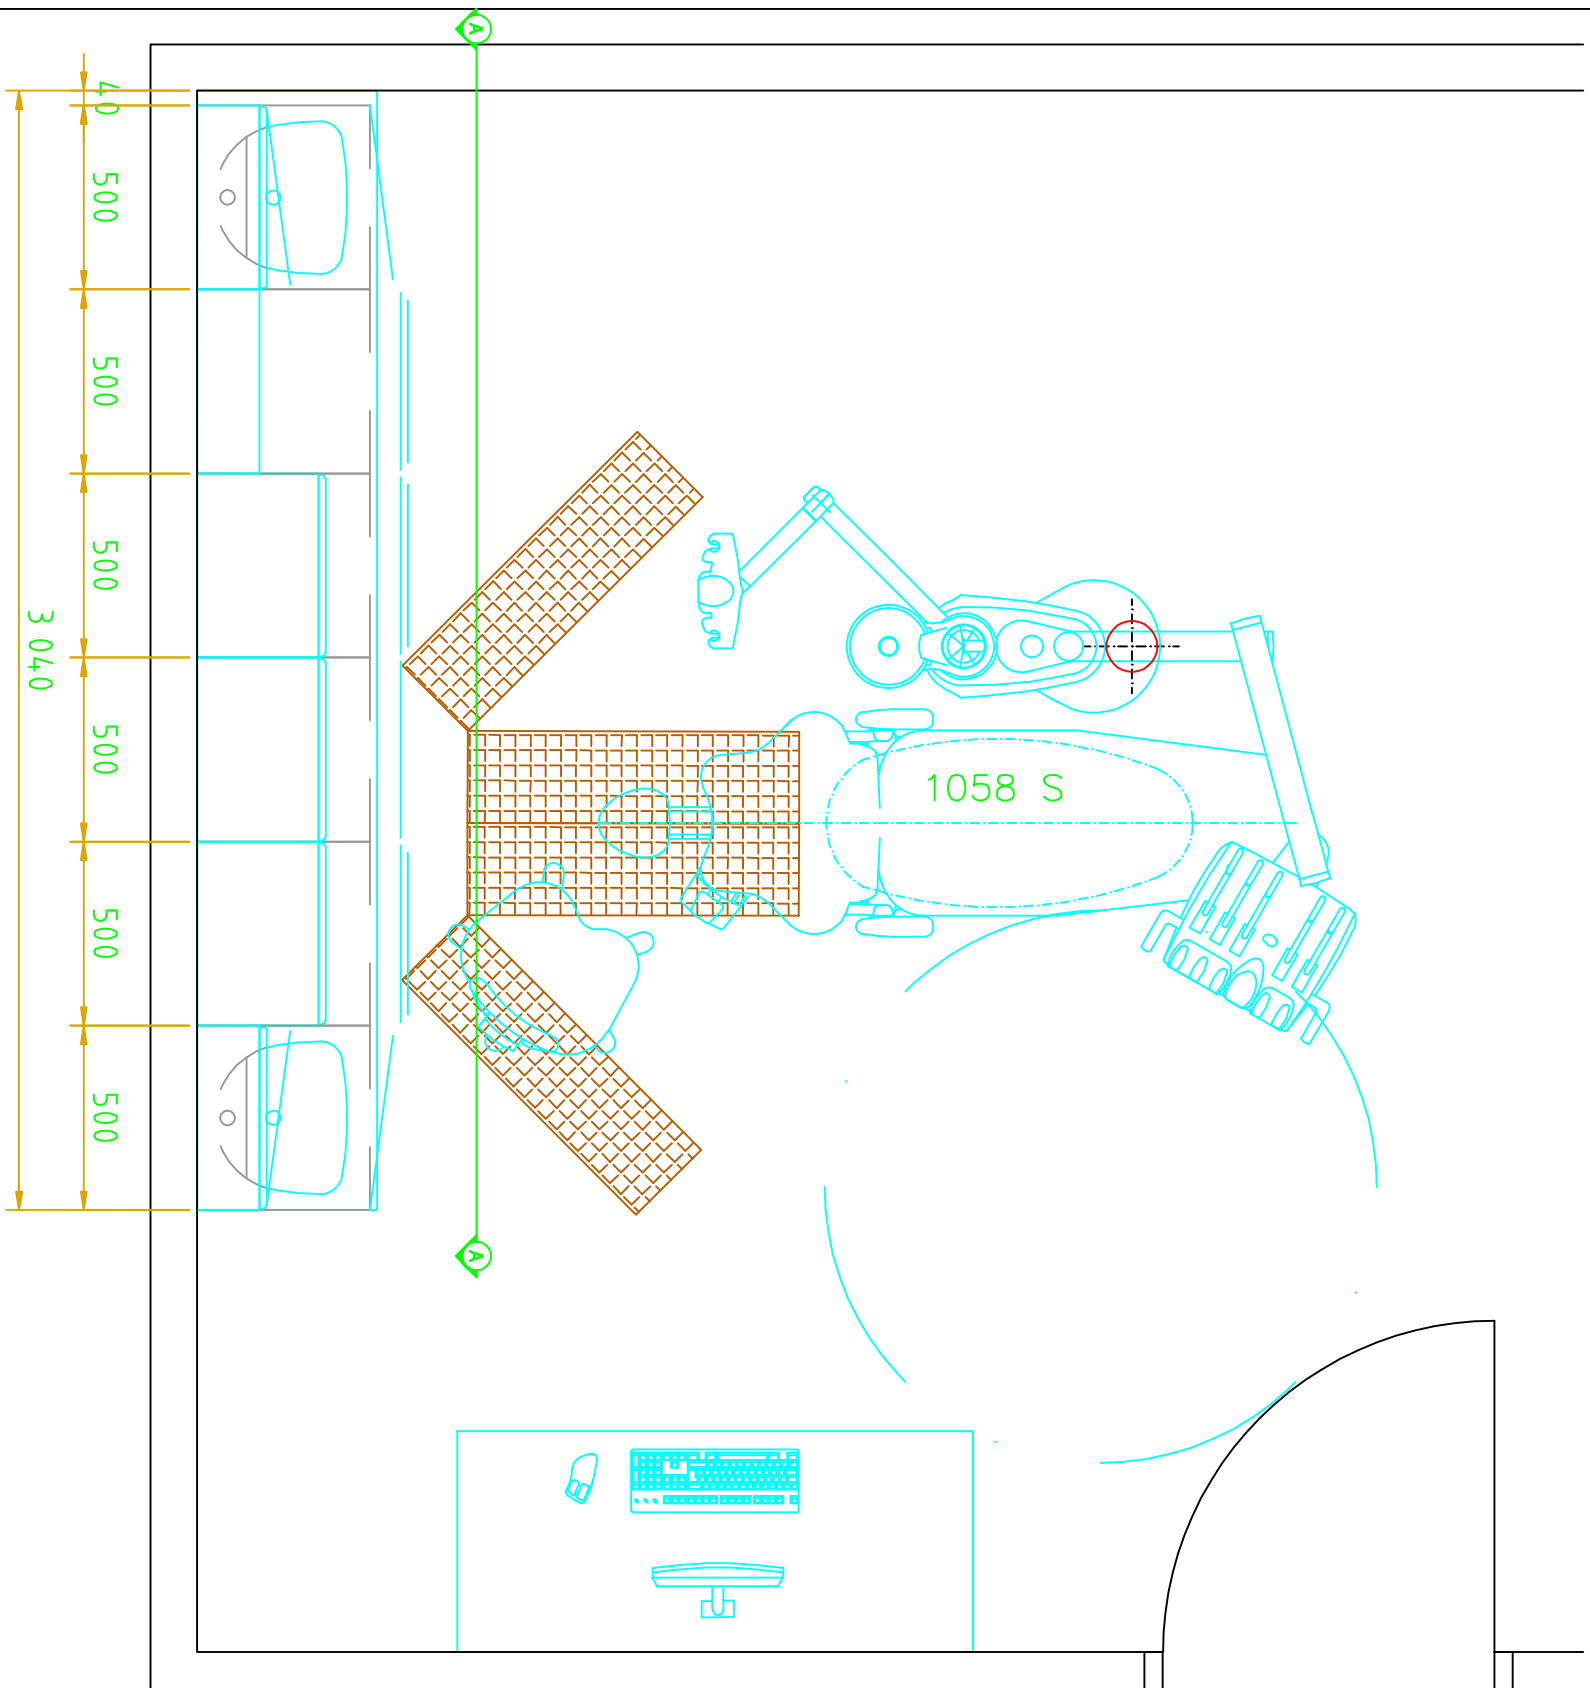

Opstalt A-A

