
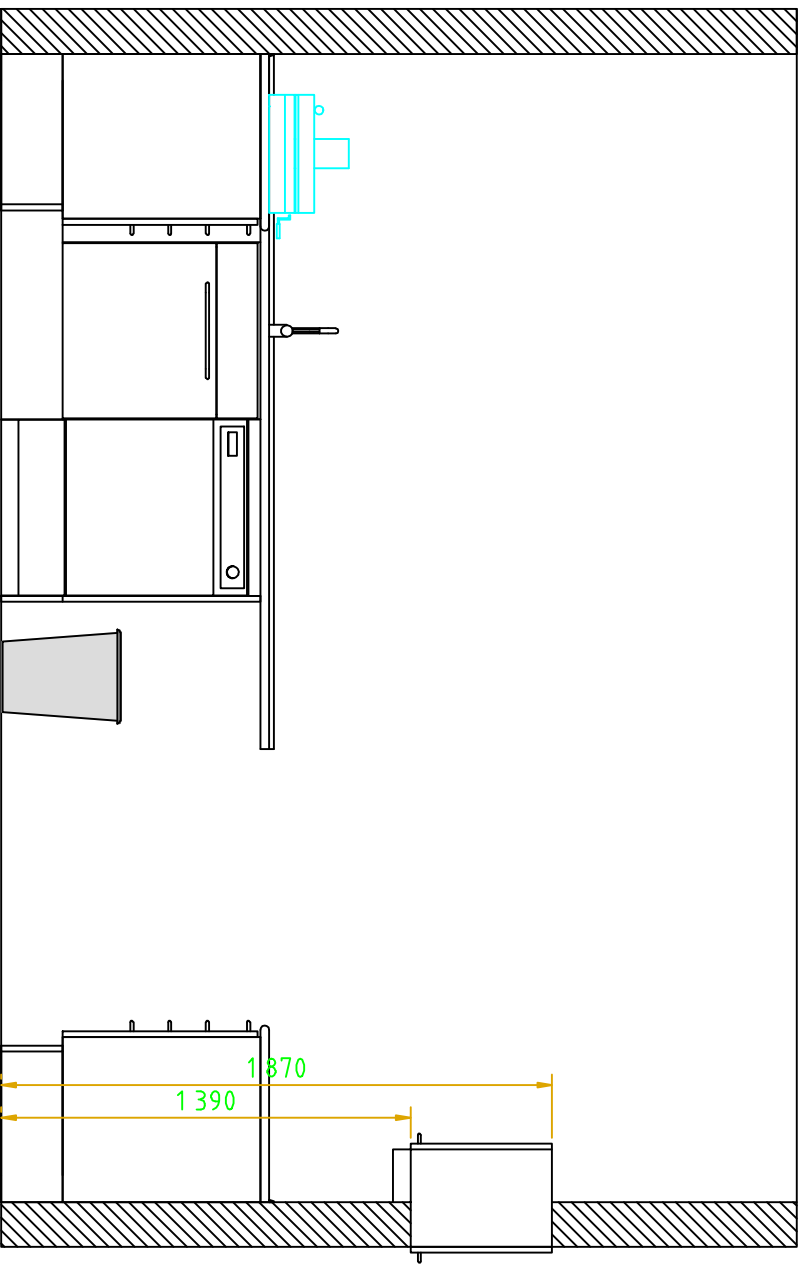
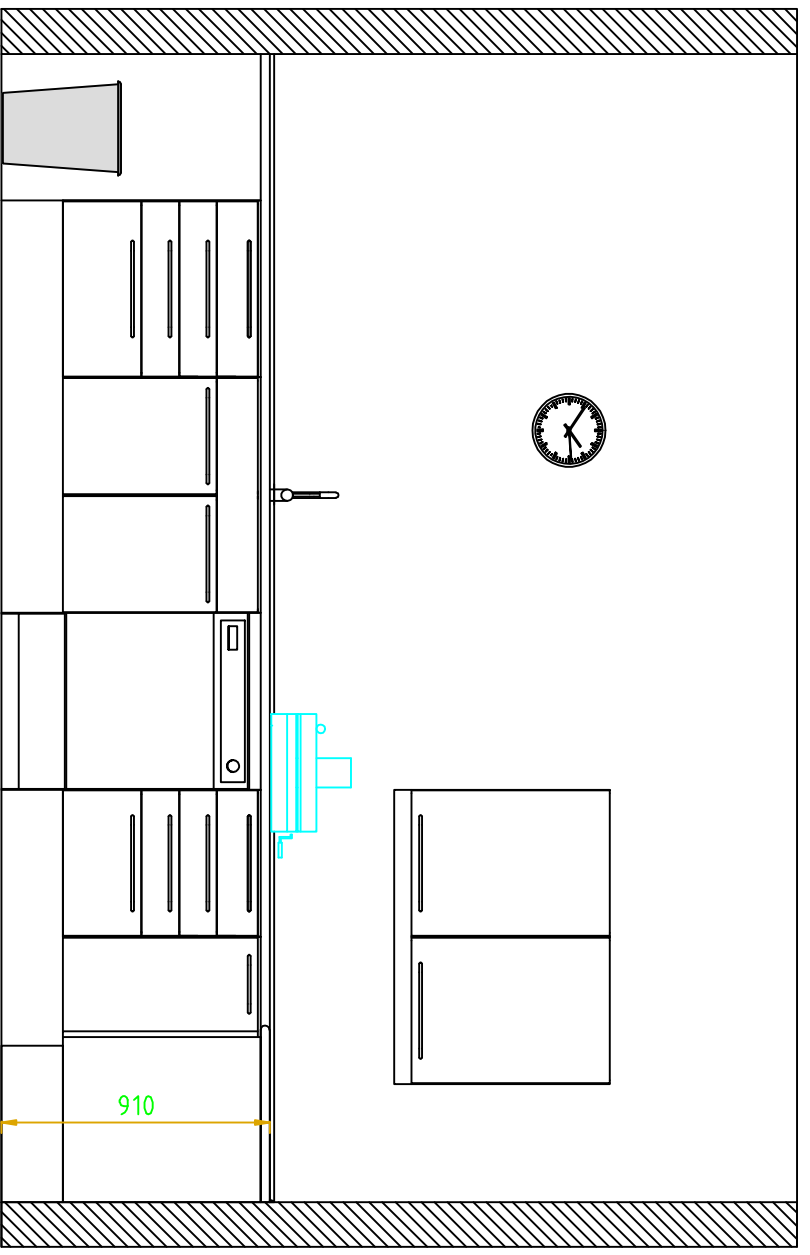


Gjelder rom:

3-556

Tegning 15a

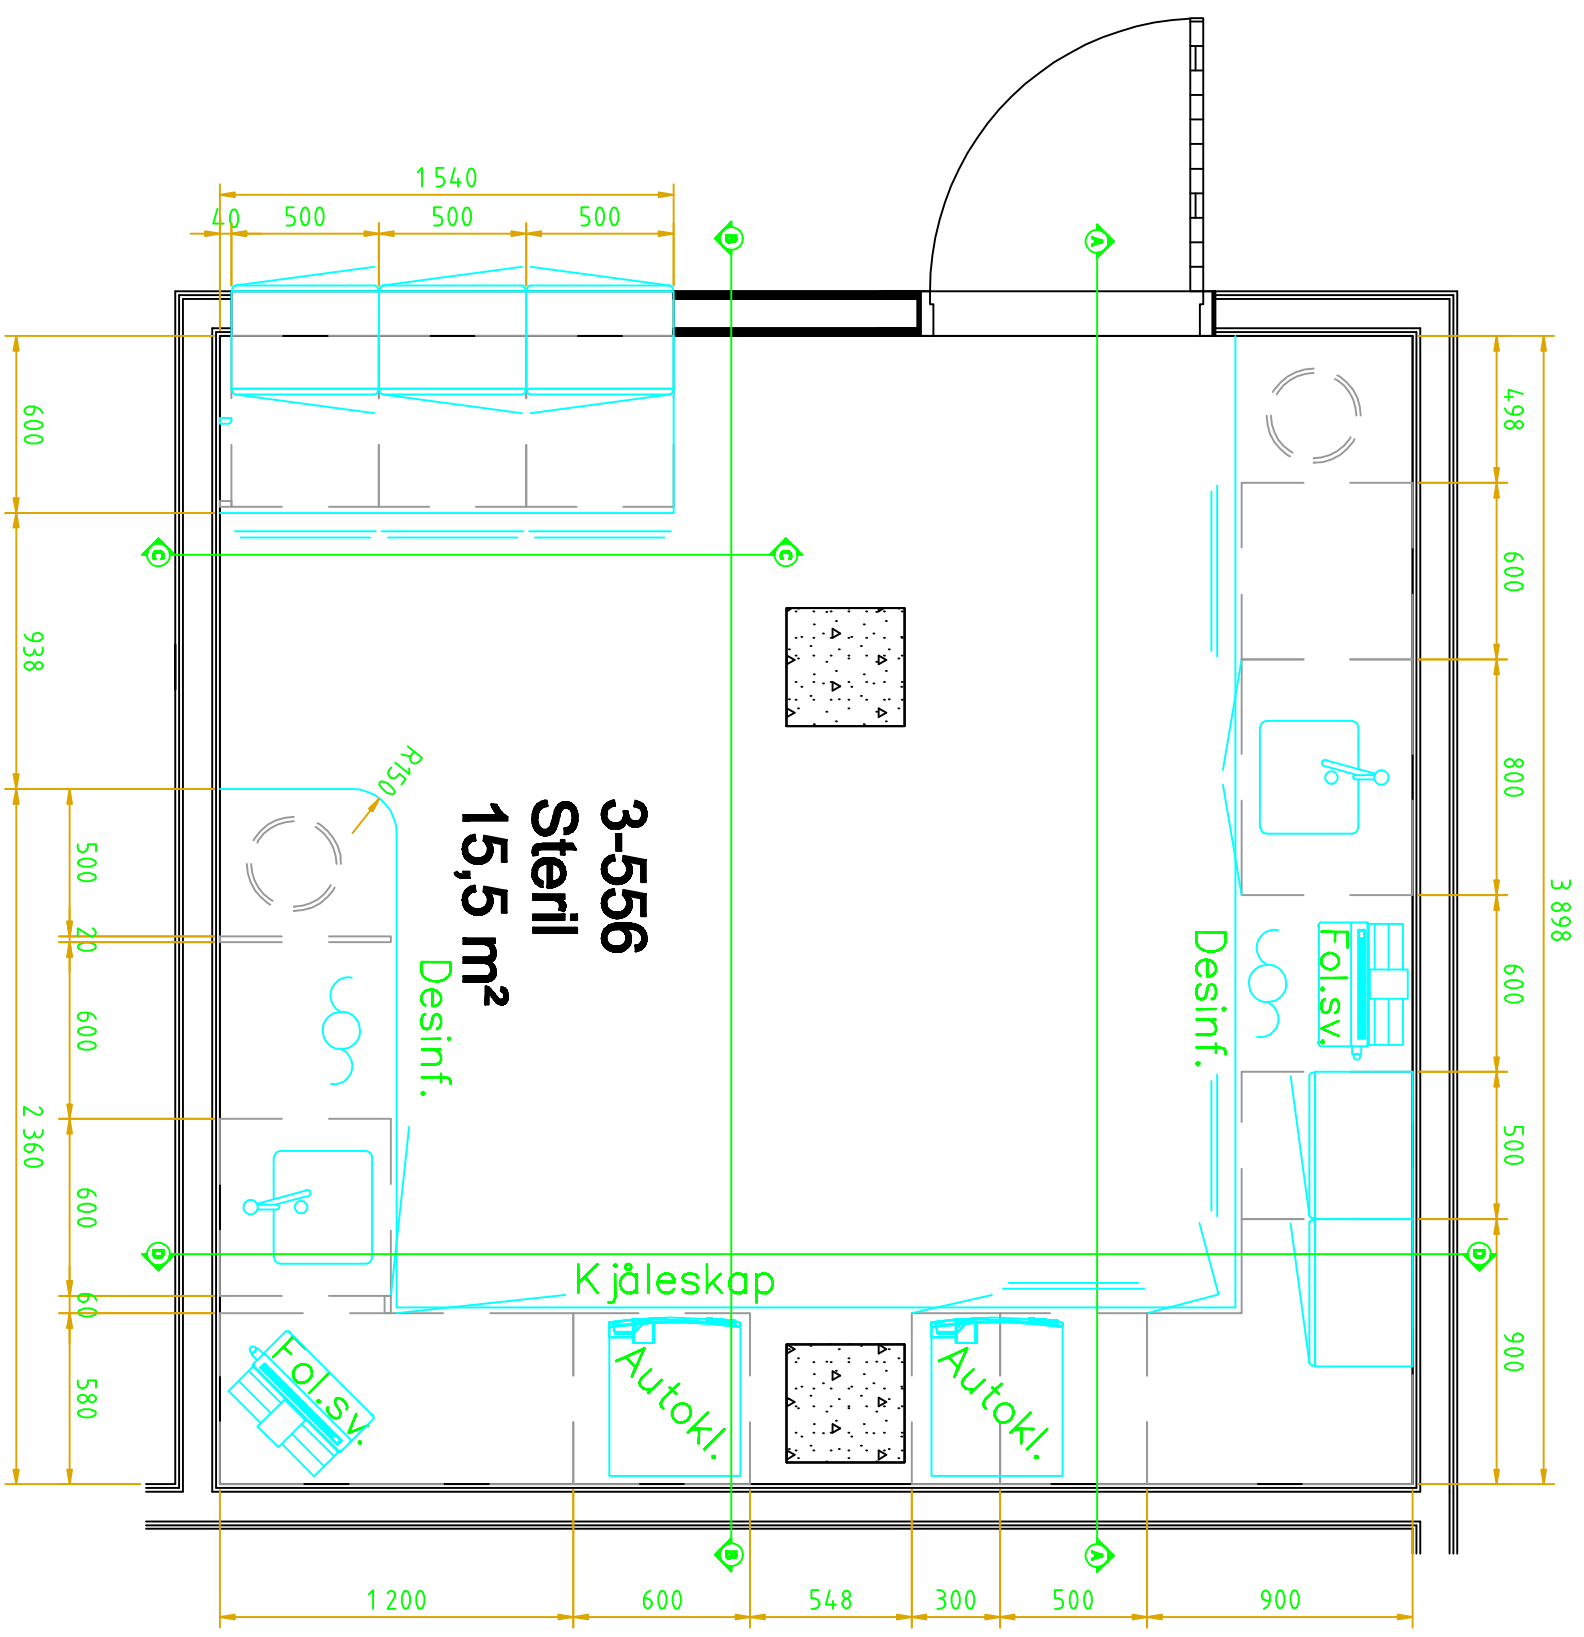

A3
M-1:25