


LOT 7. GIMLEHALLEN

3 gangar  
3 gangar  
1 gang



1. etg  
ekem  
ekem  
ekem

Hovedhall 100 B  
HALL OF ENTRANCE

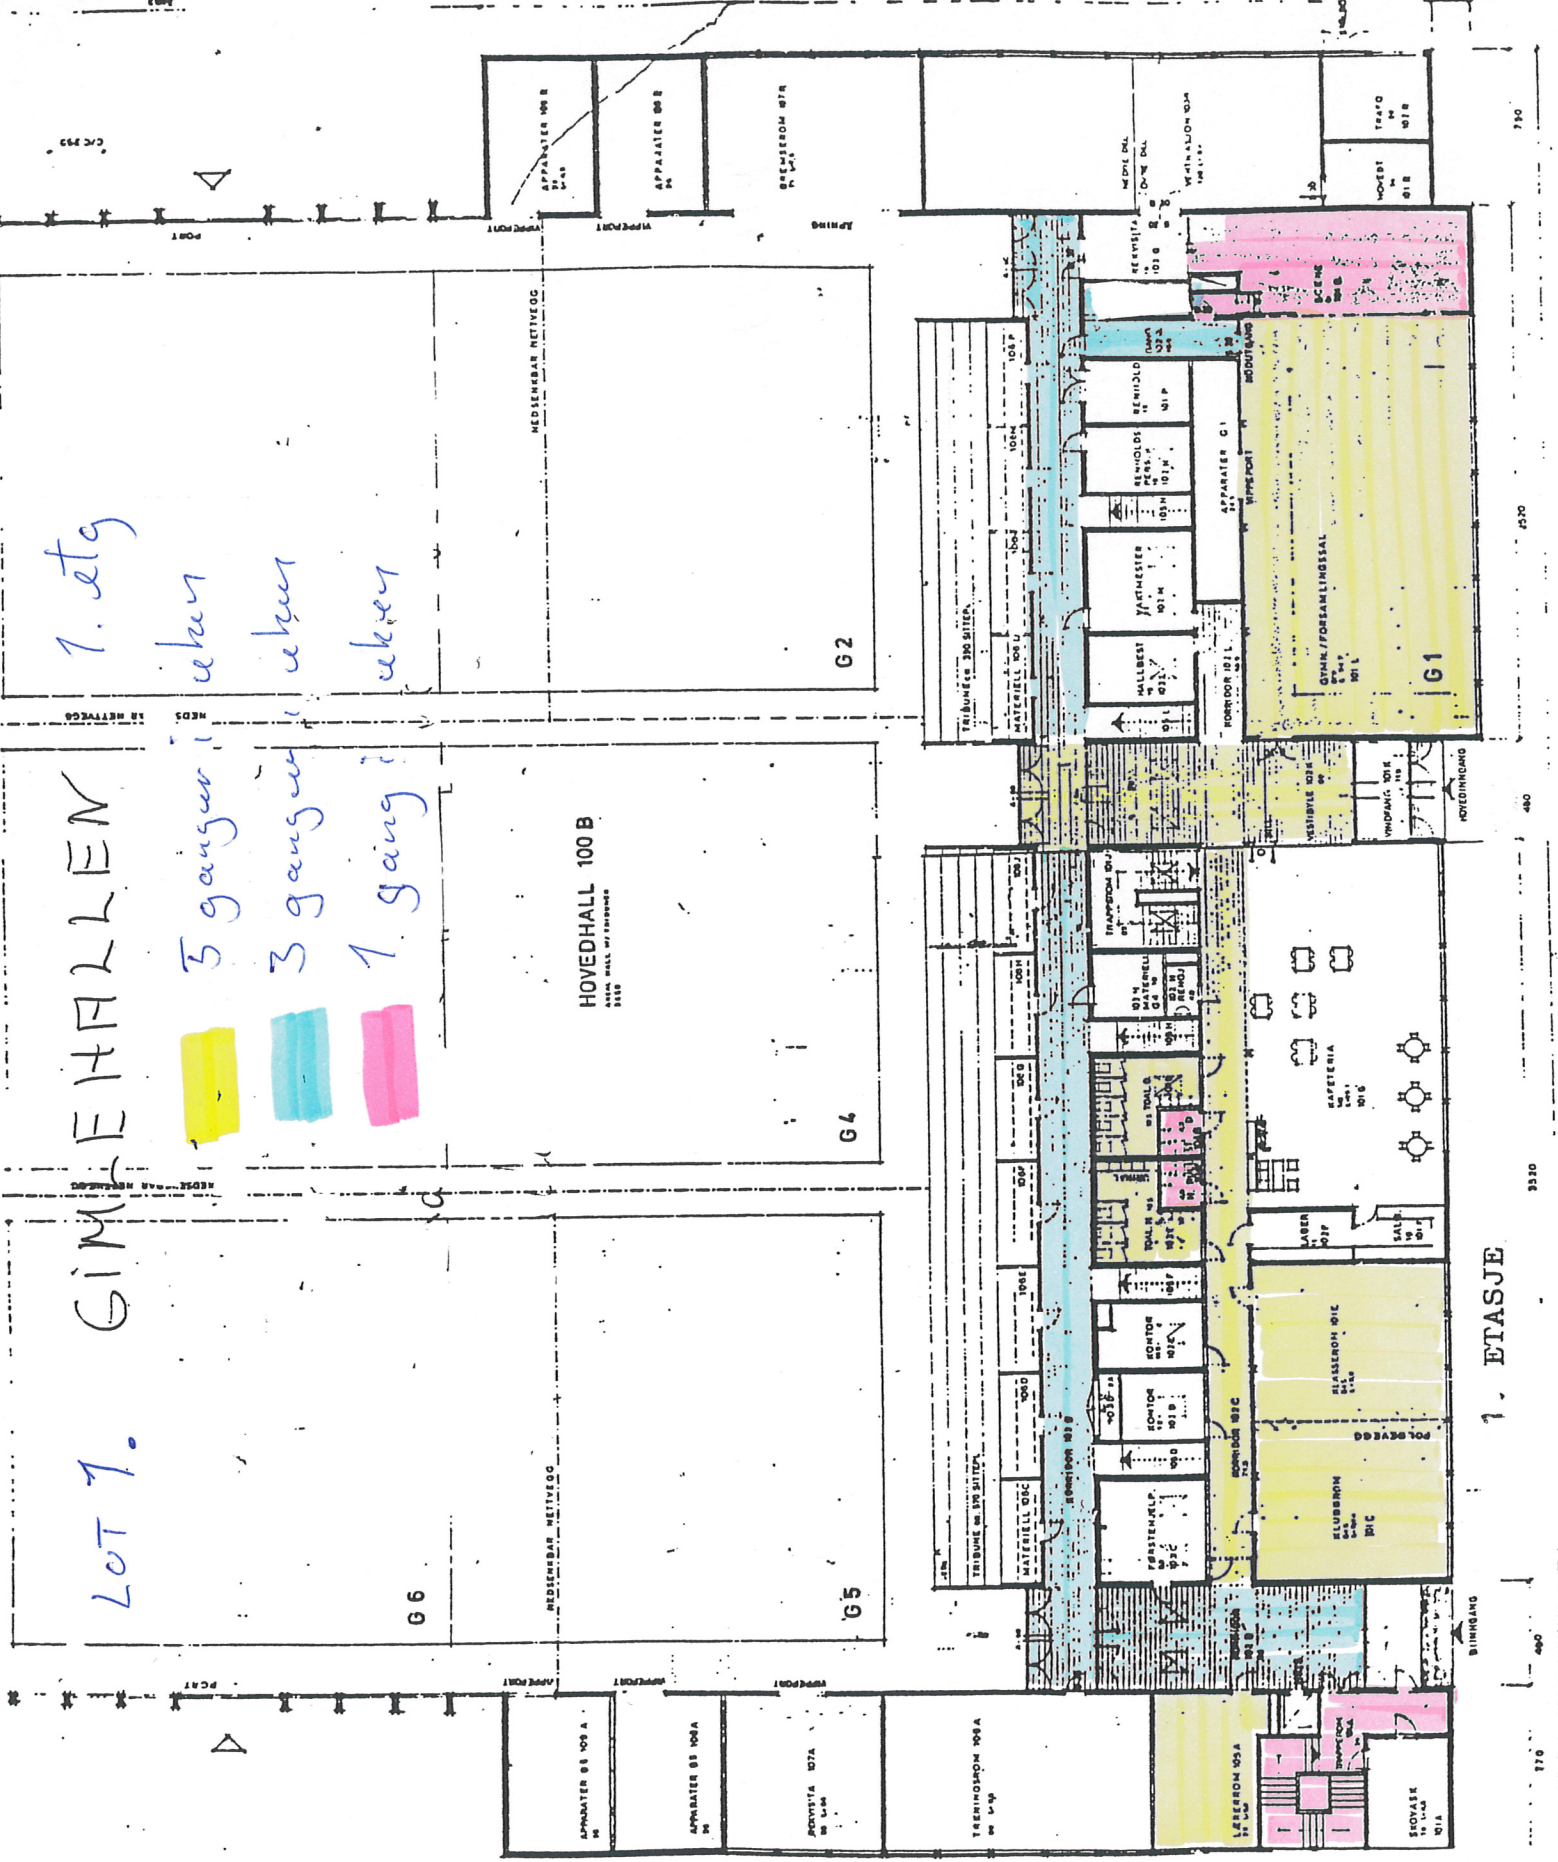

1. ETASJE

BIINGANG

170

490

3330

480

1020

730


LOT 1. GIMLEHALLEN Kjeller

- 5 ganger i ukem
- 2 ganger i ukem
- 1 gang i ukem

KJELLERETASJE



# TURNHALLEN PLAN 2. ETG

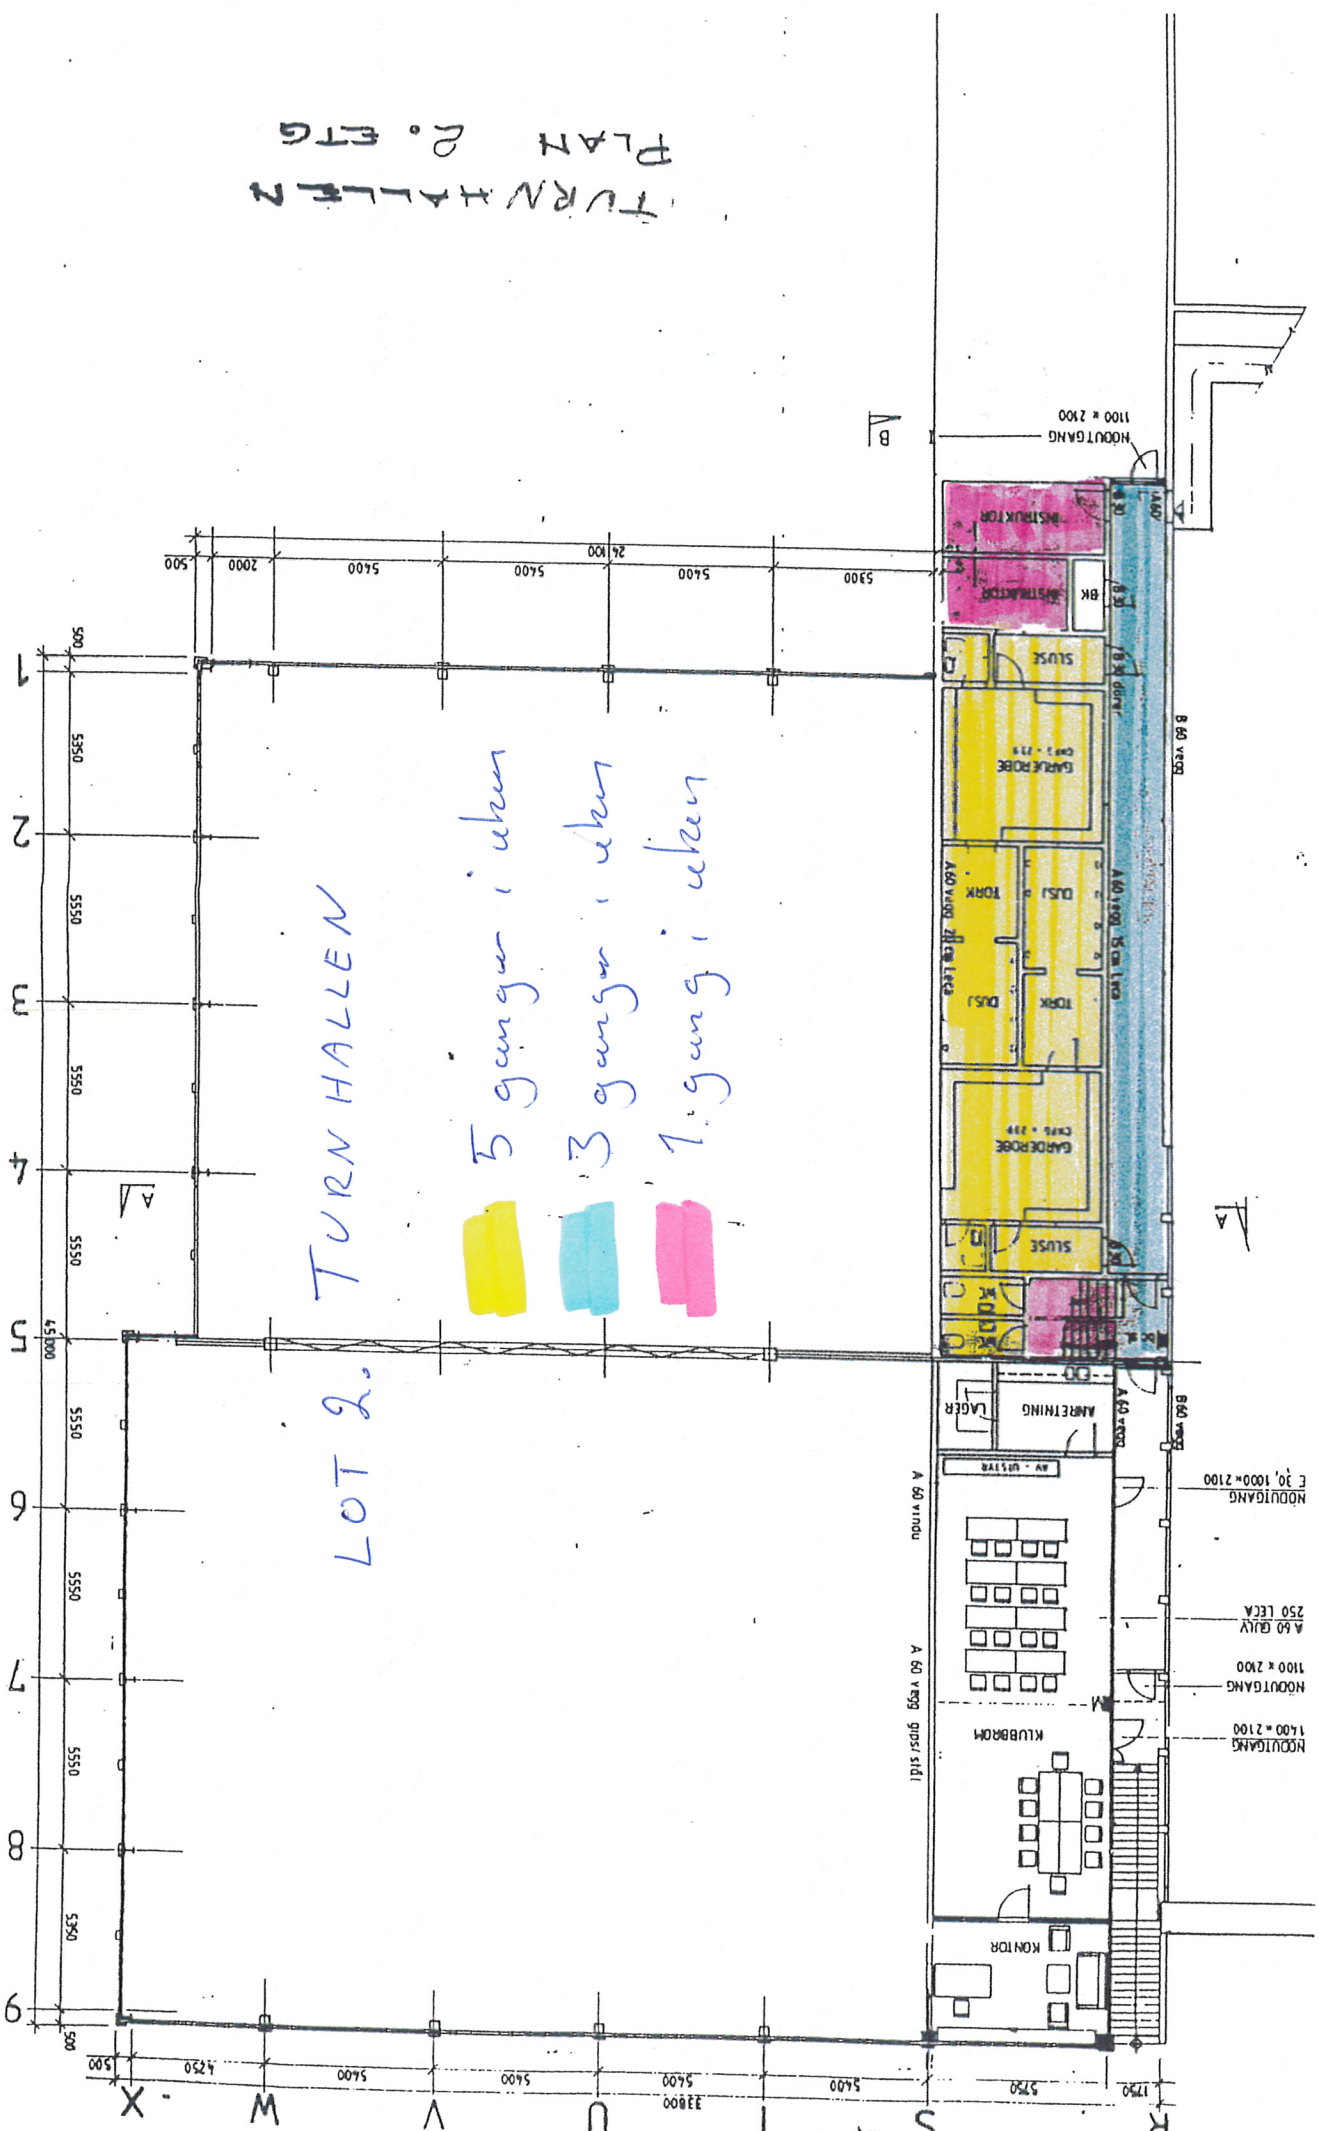

LOT 2.  
TURNHALLEN

5 gangar i ukun  
3 gangar i ukun  
1 gang i ukun