


Montebelto plan nr. 20/12-63

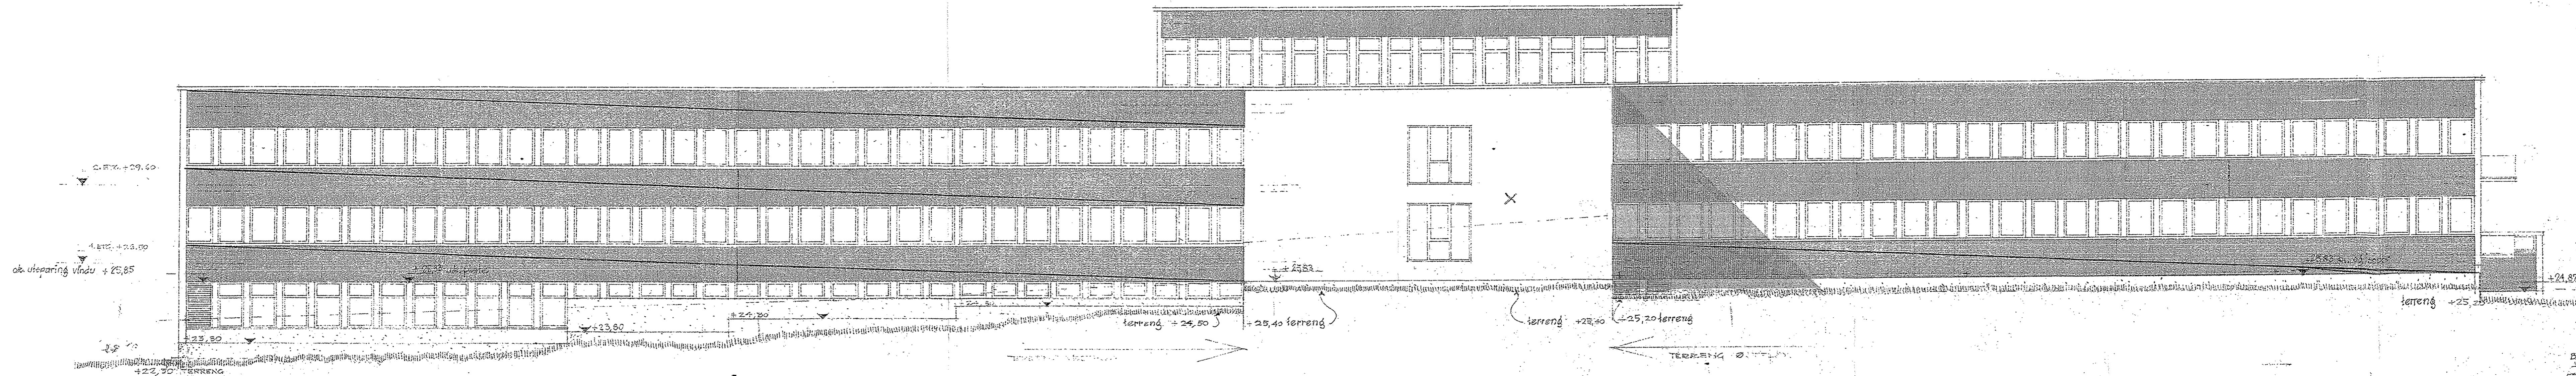

B & KORB. KOTENZYDER 10-5-62
A. D. W. KORB. 1-50187 19-1-61


201162

NYTT FYLKESBYGGERI FOR
LOFTEN
BRANDAL

FASADER SYD

DATE: 3.11.60. SCALE: 1:100

ERIK PJELESTAD-BOLF WAHLSTRÖM
ARKITEKTER K. 22.

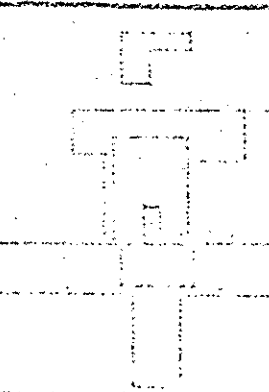

51-027