

REVISJONER	
Hurligrutens Hus AS Ombygging 2011	
Dokumentasjon Kjellerplan	Dato 07.06.2012
	Skala 1:100
	Tegner Ø.J. BS
Prosjektleder 10608	Tegningnummer 8







HW - 454 / 84 / 0 DWG




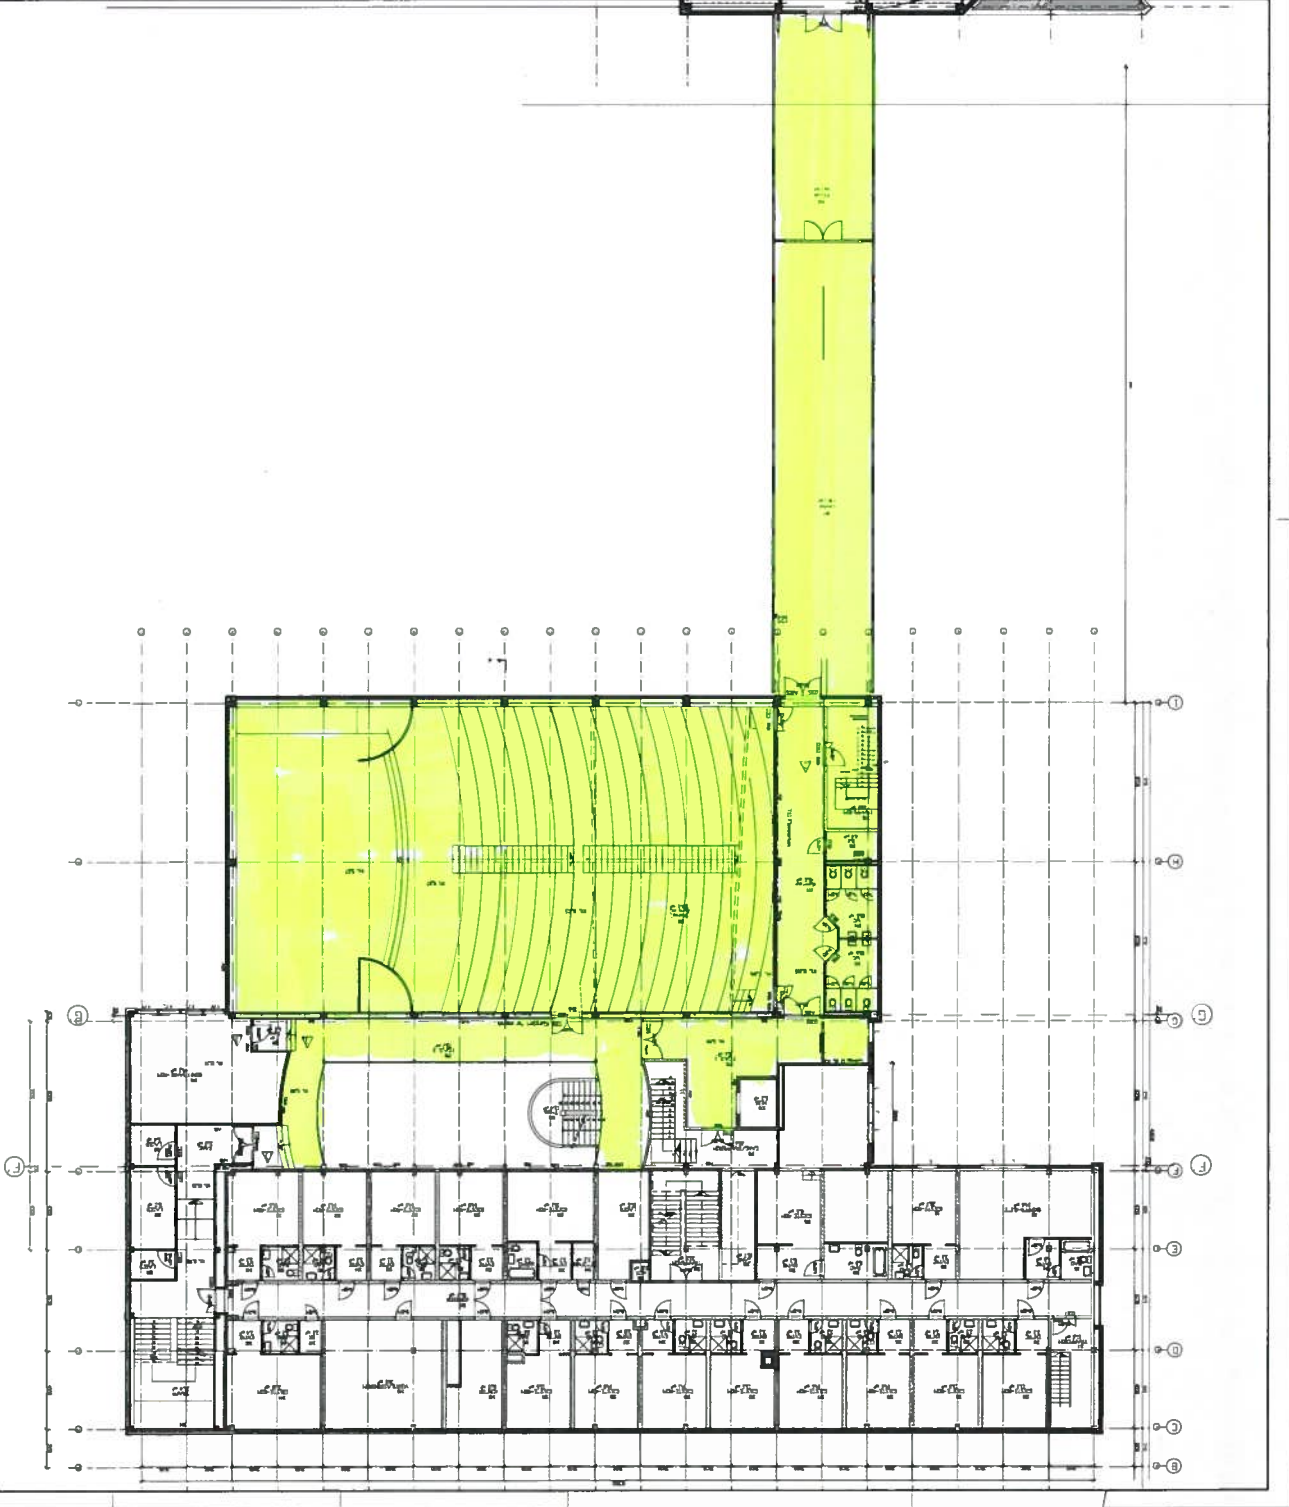


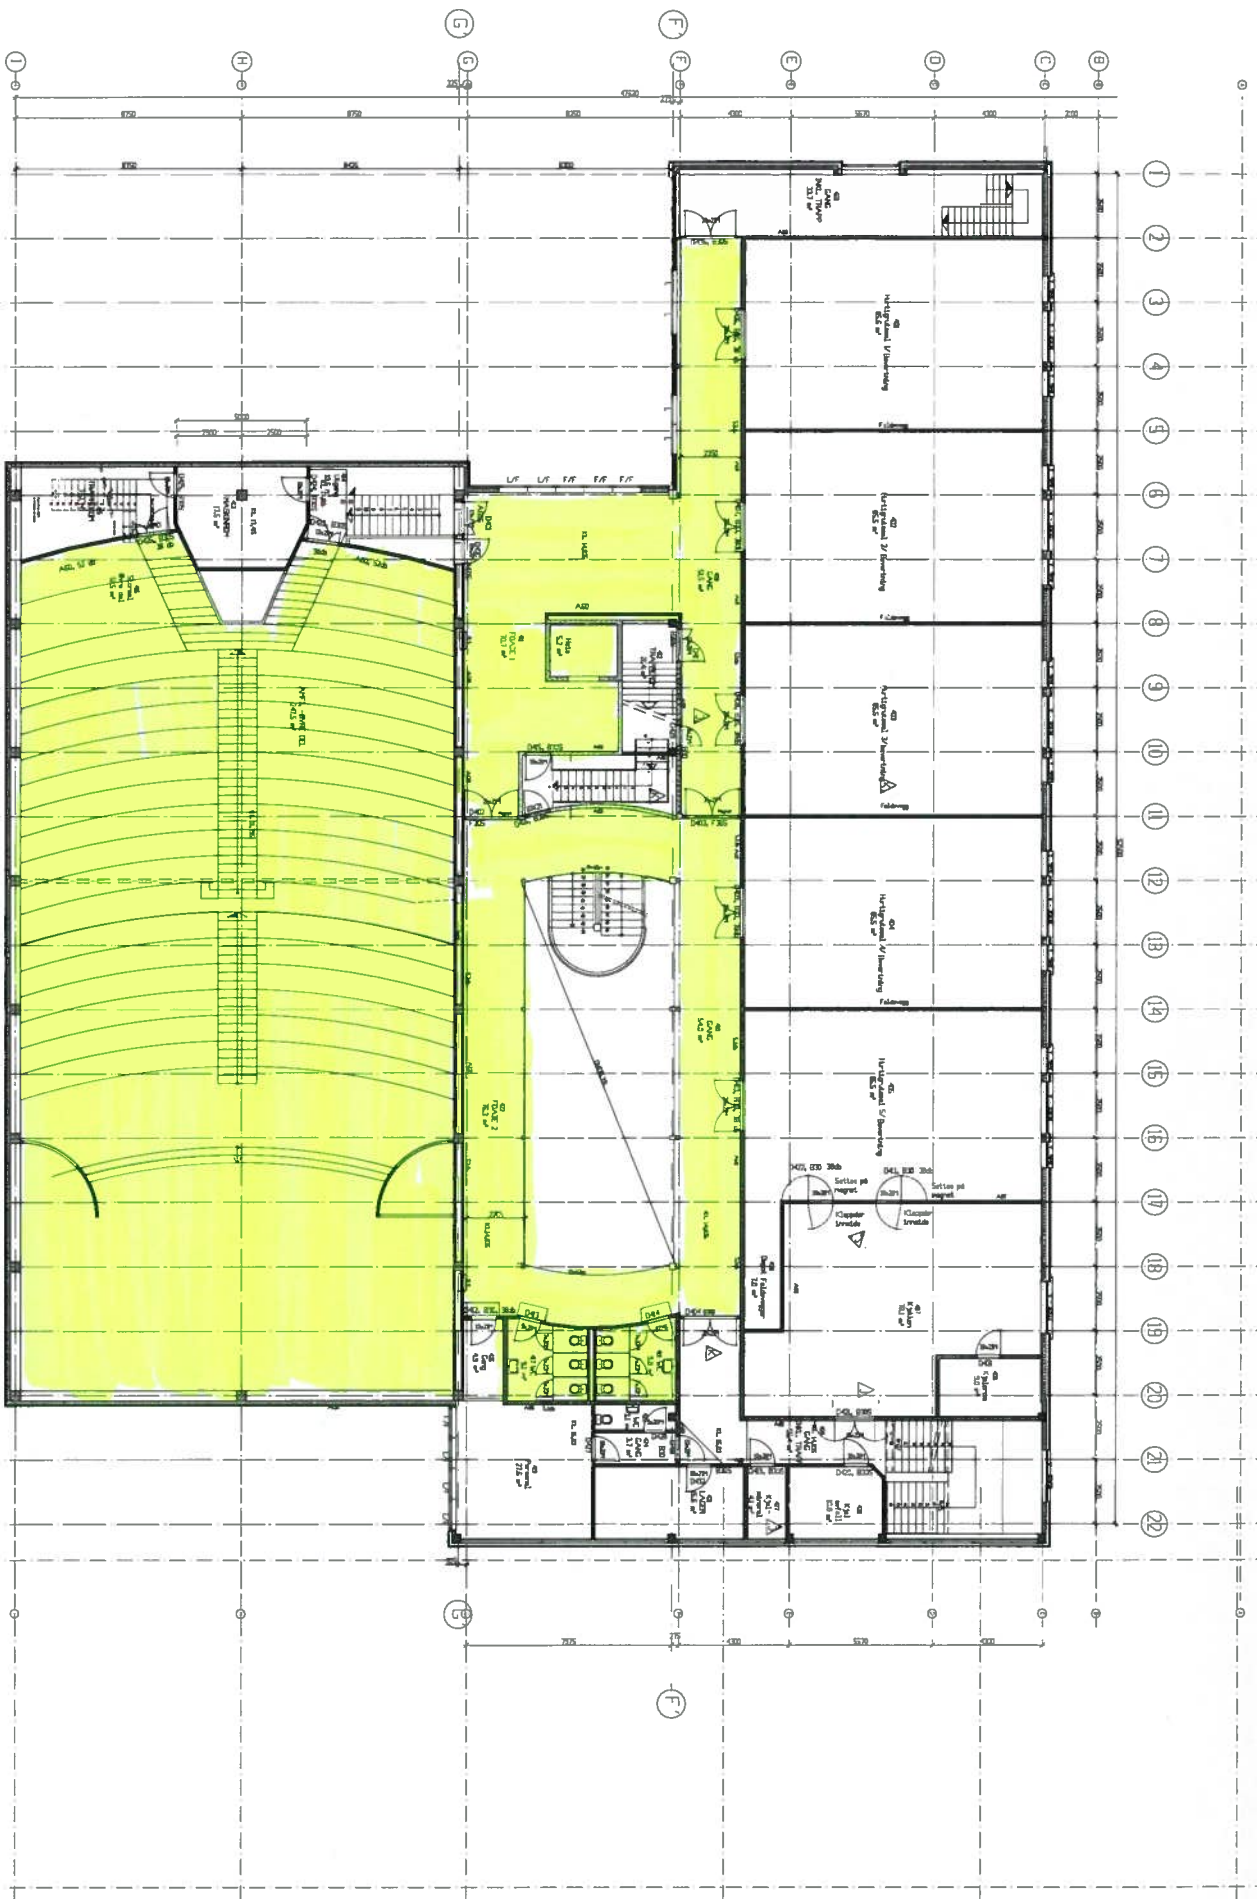




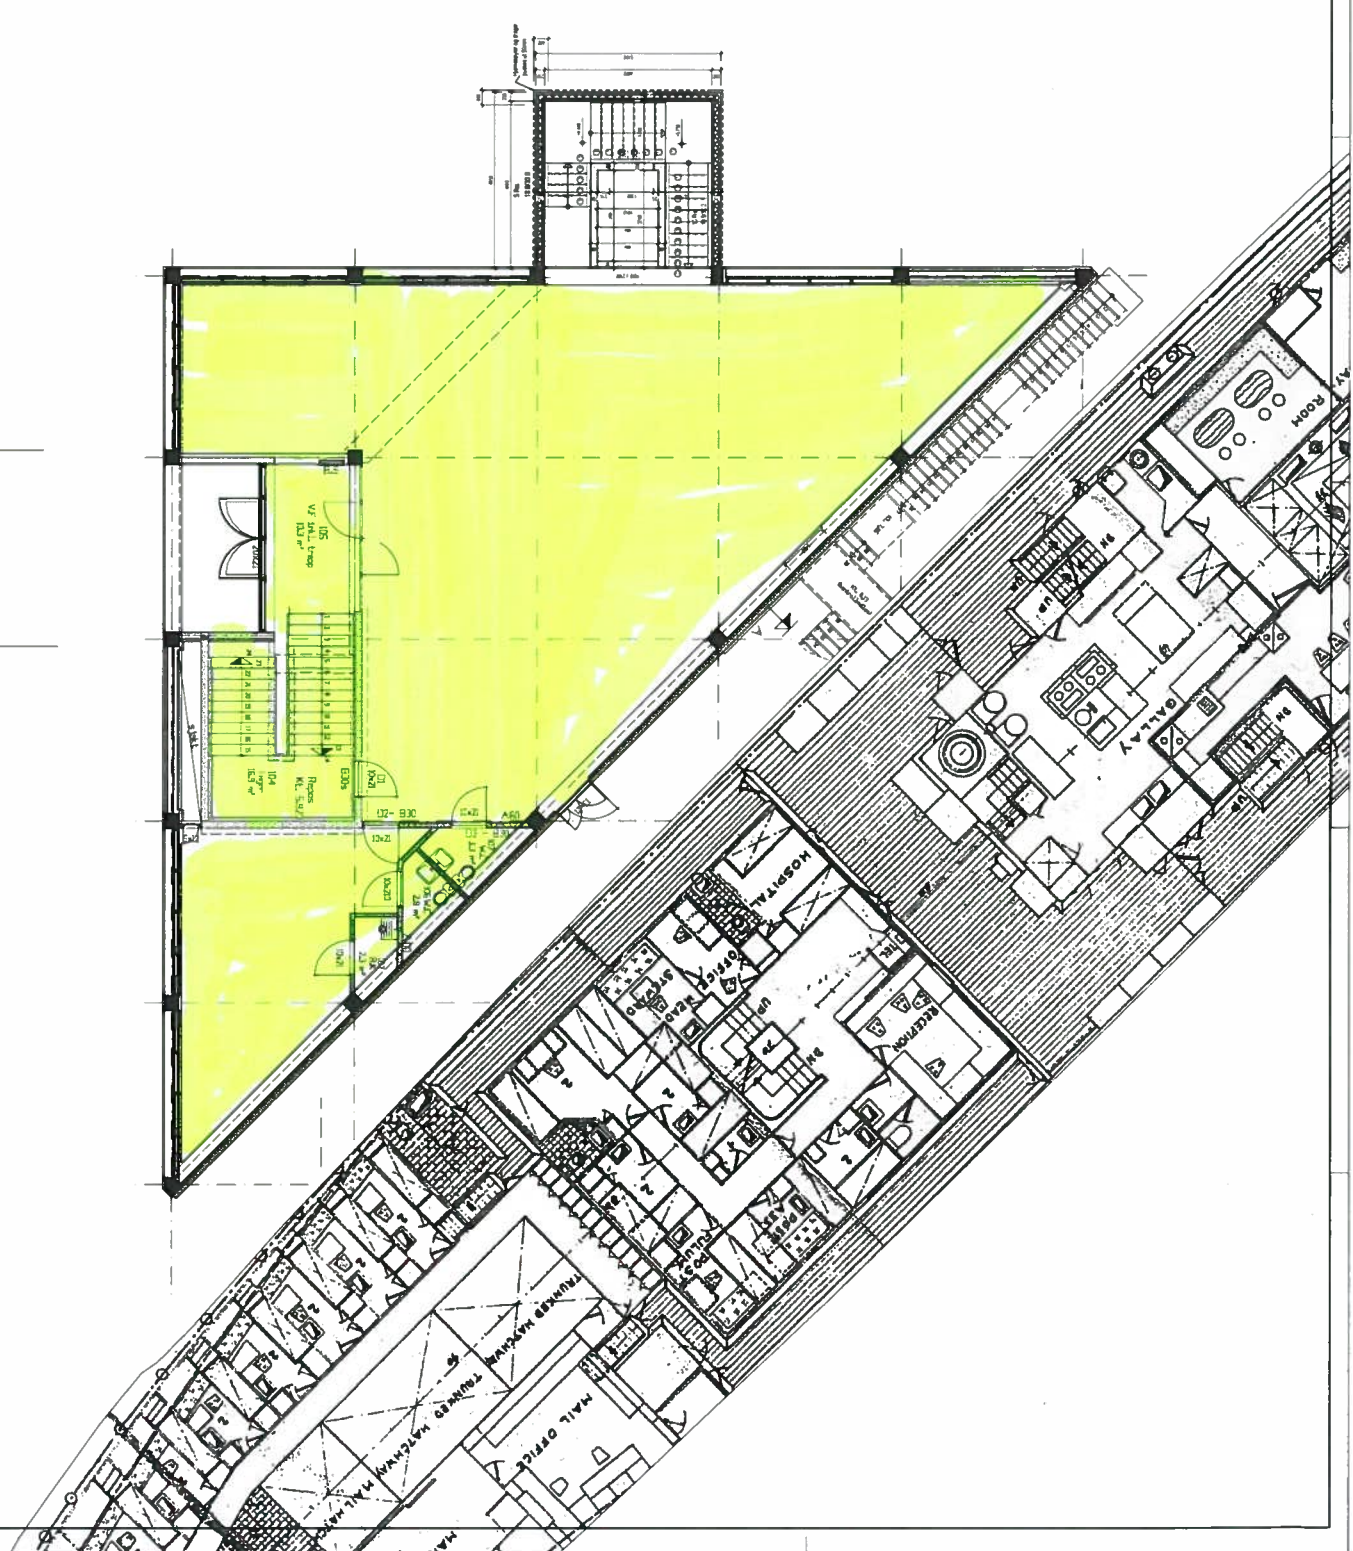



