



Plan 5
+45.300


Plan 5
453(+45.300)


Plan 4
+43.300


MePlan 4
433(+43.300)

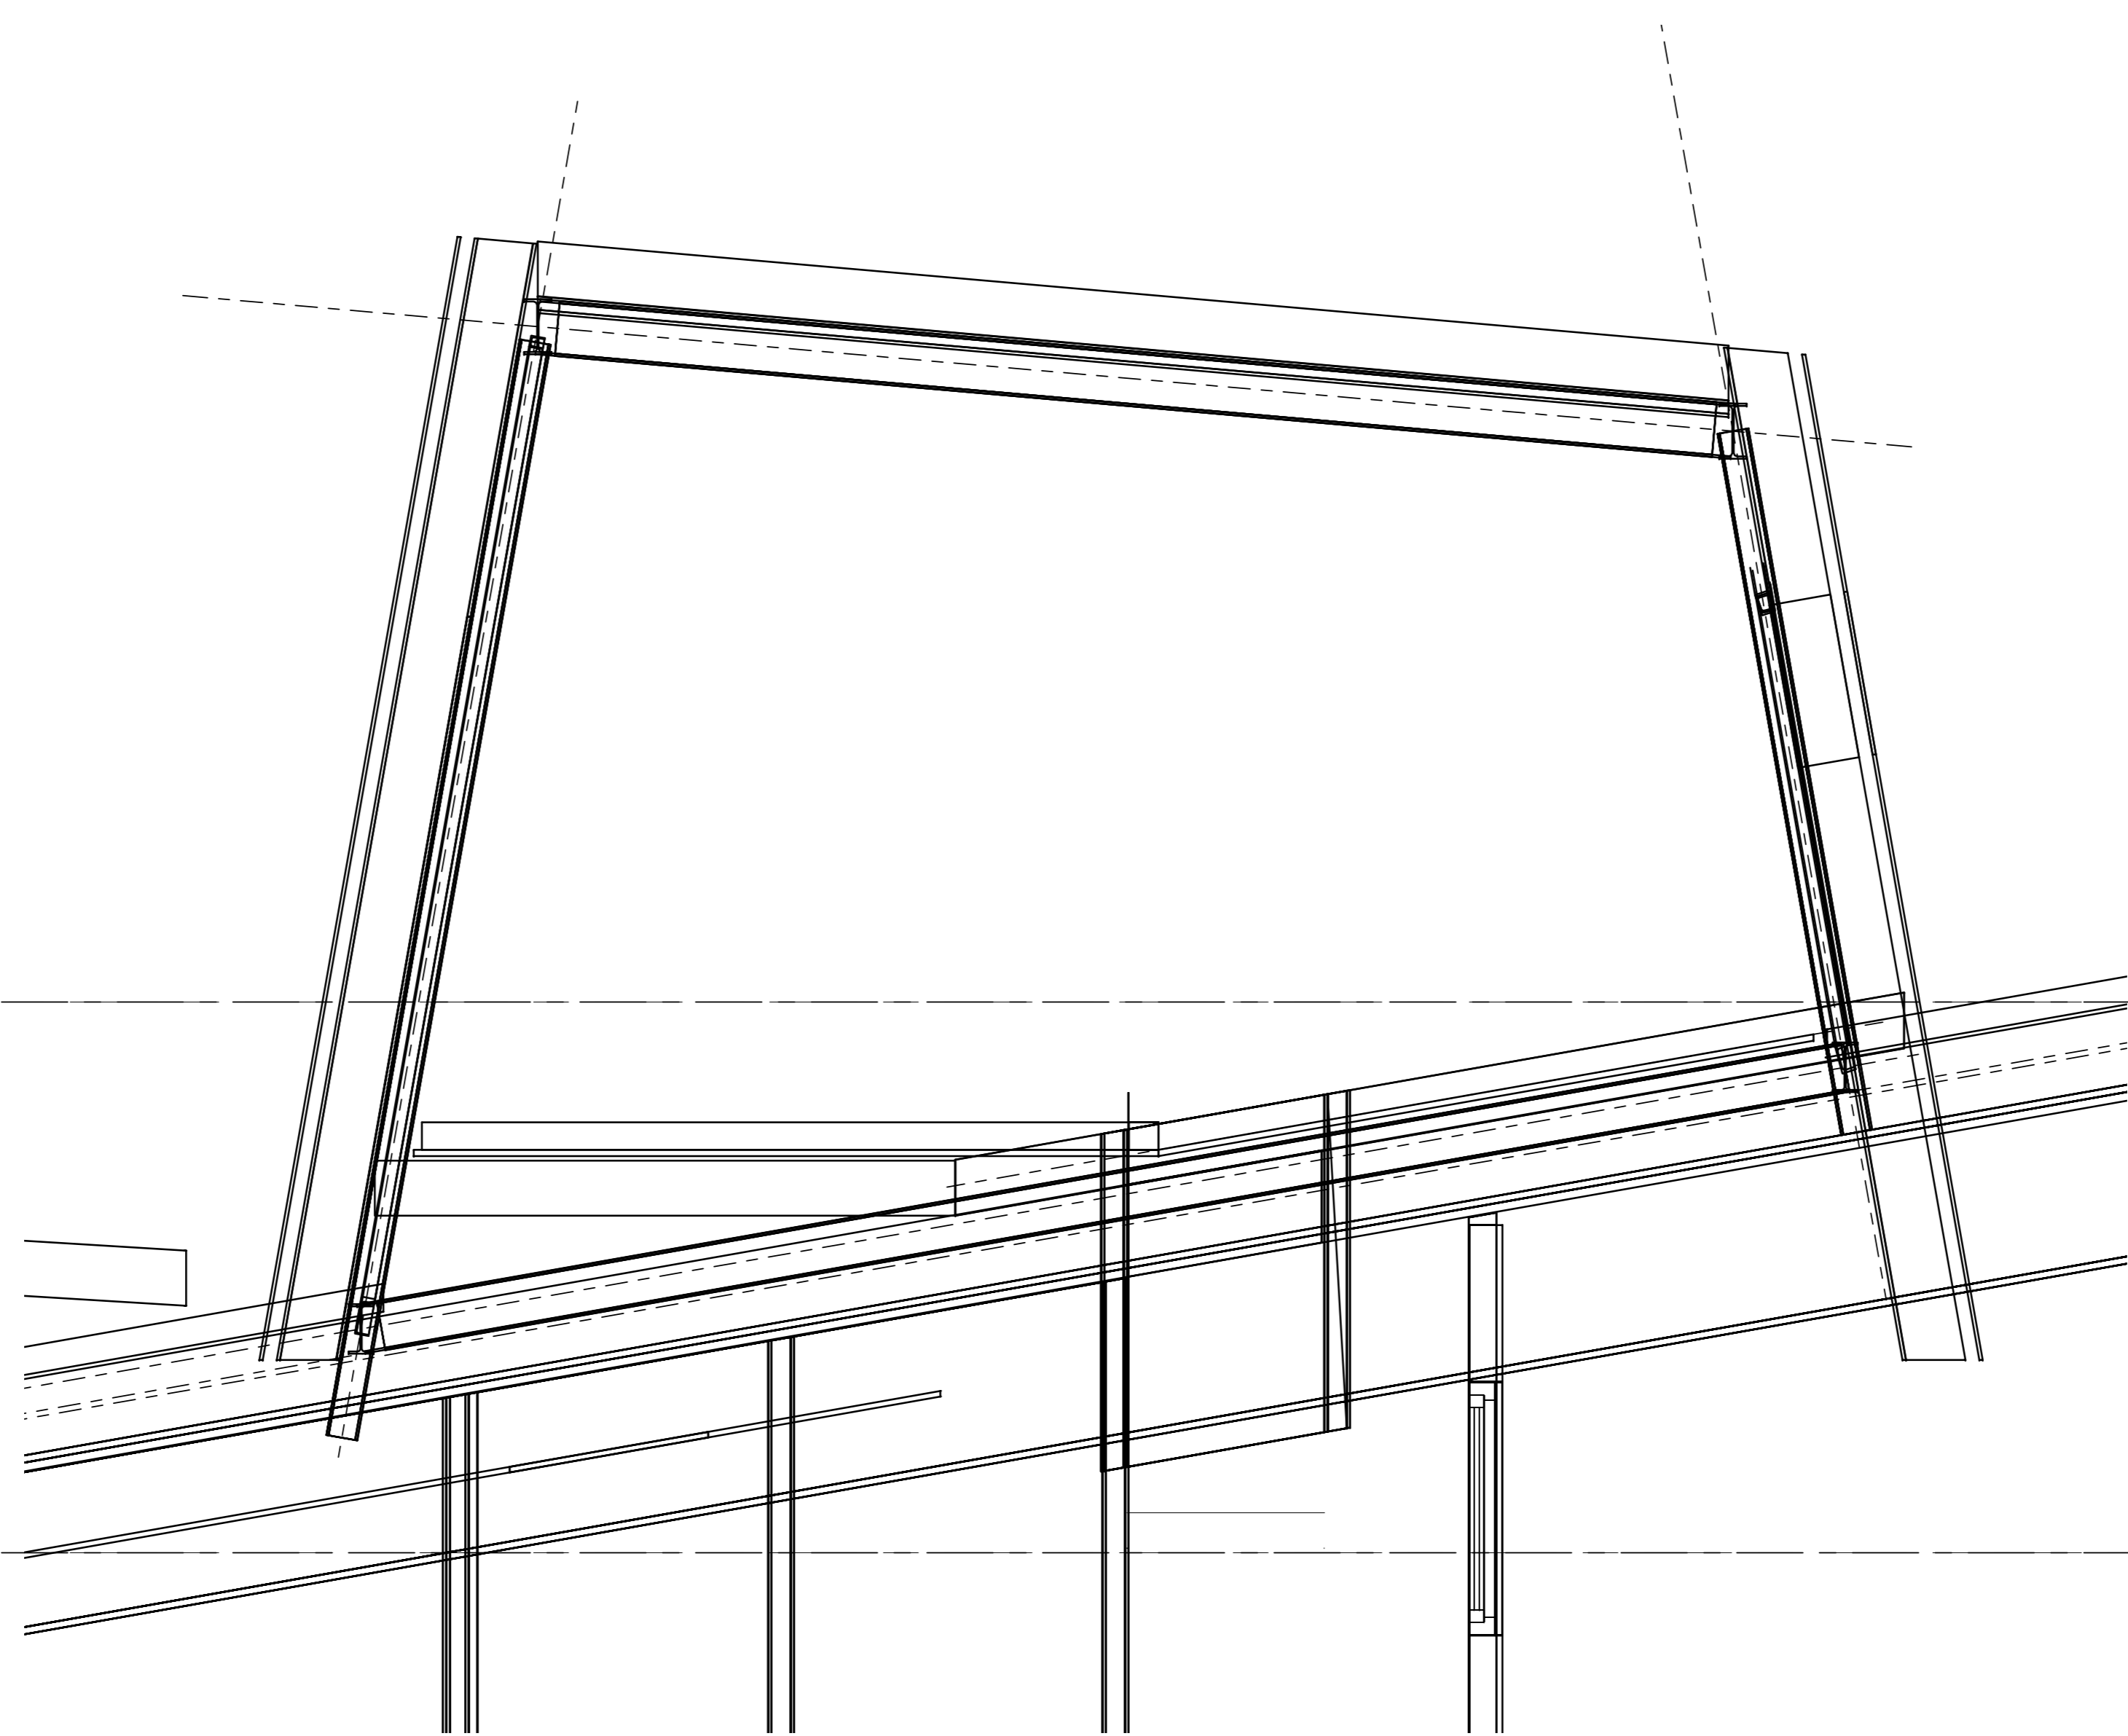


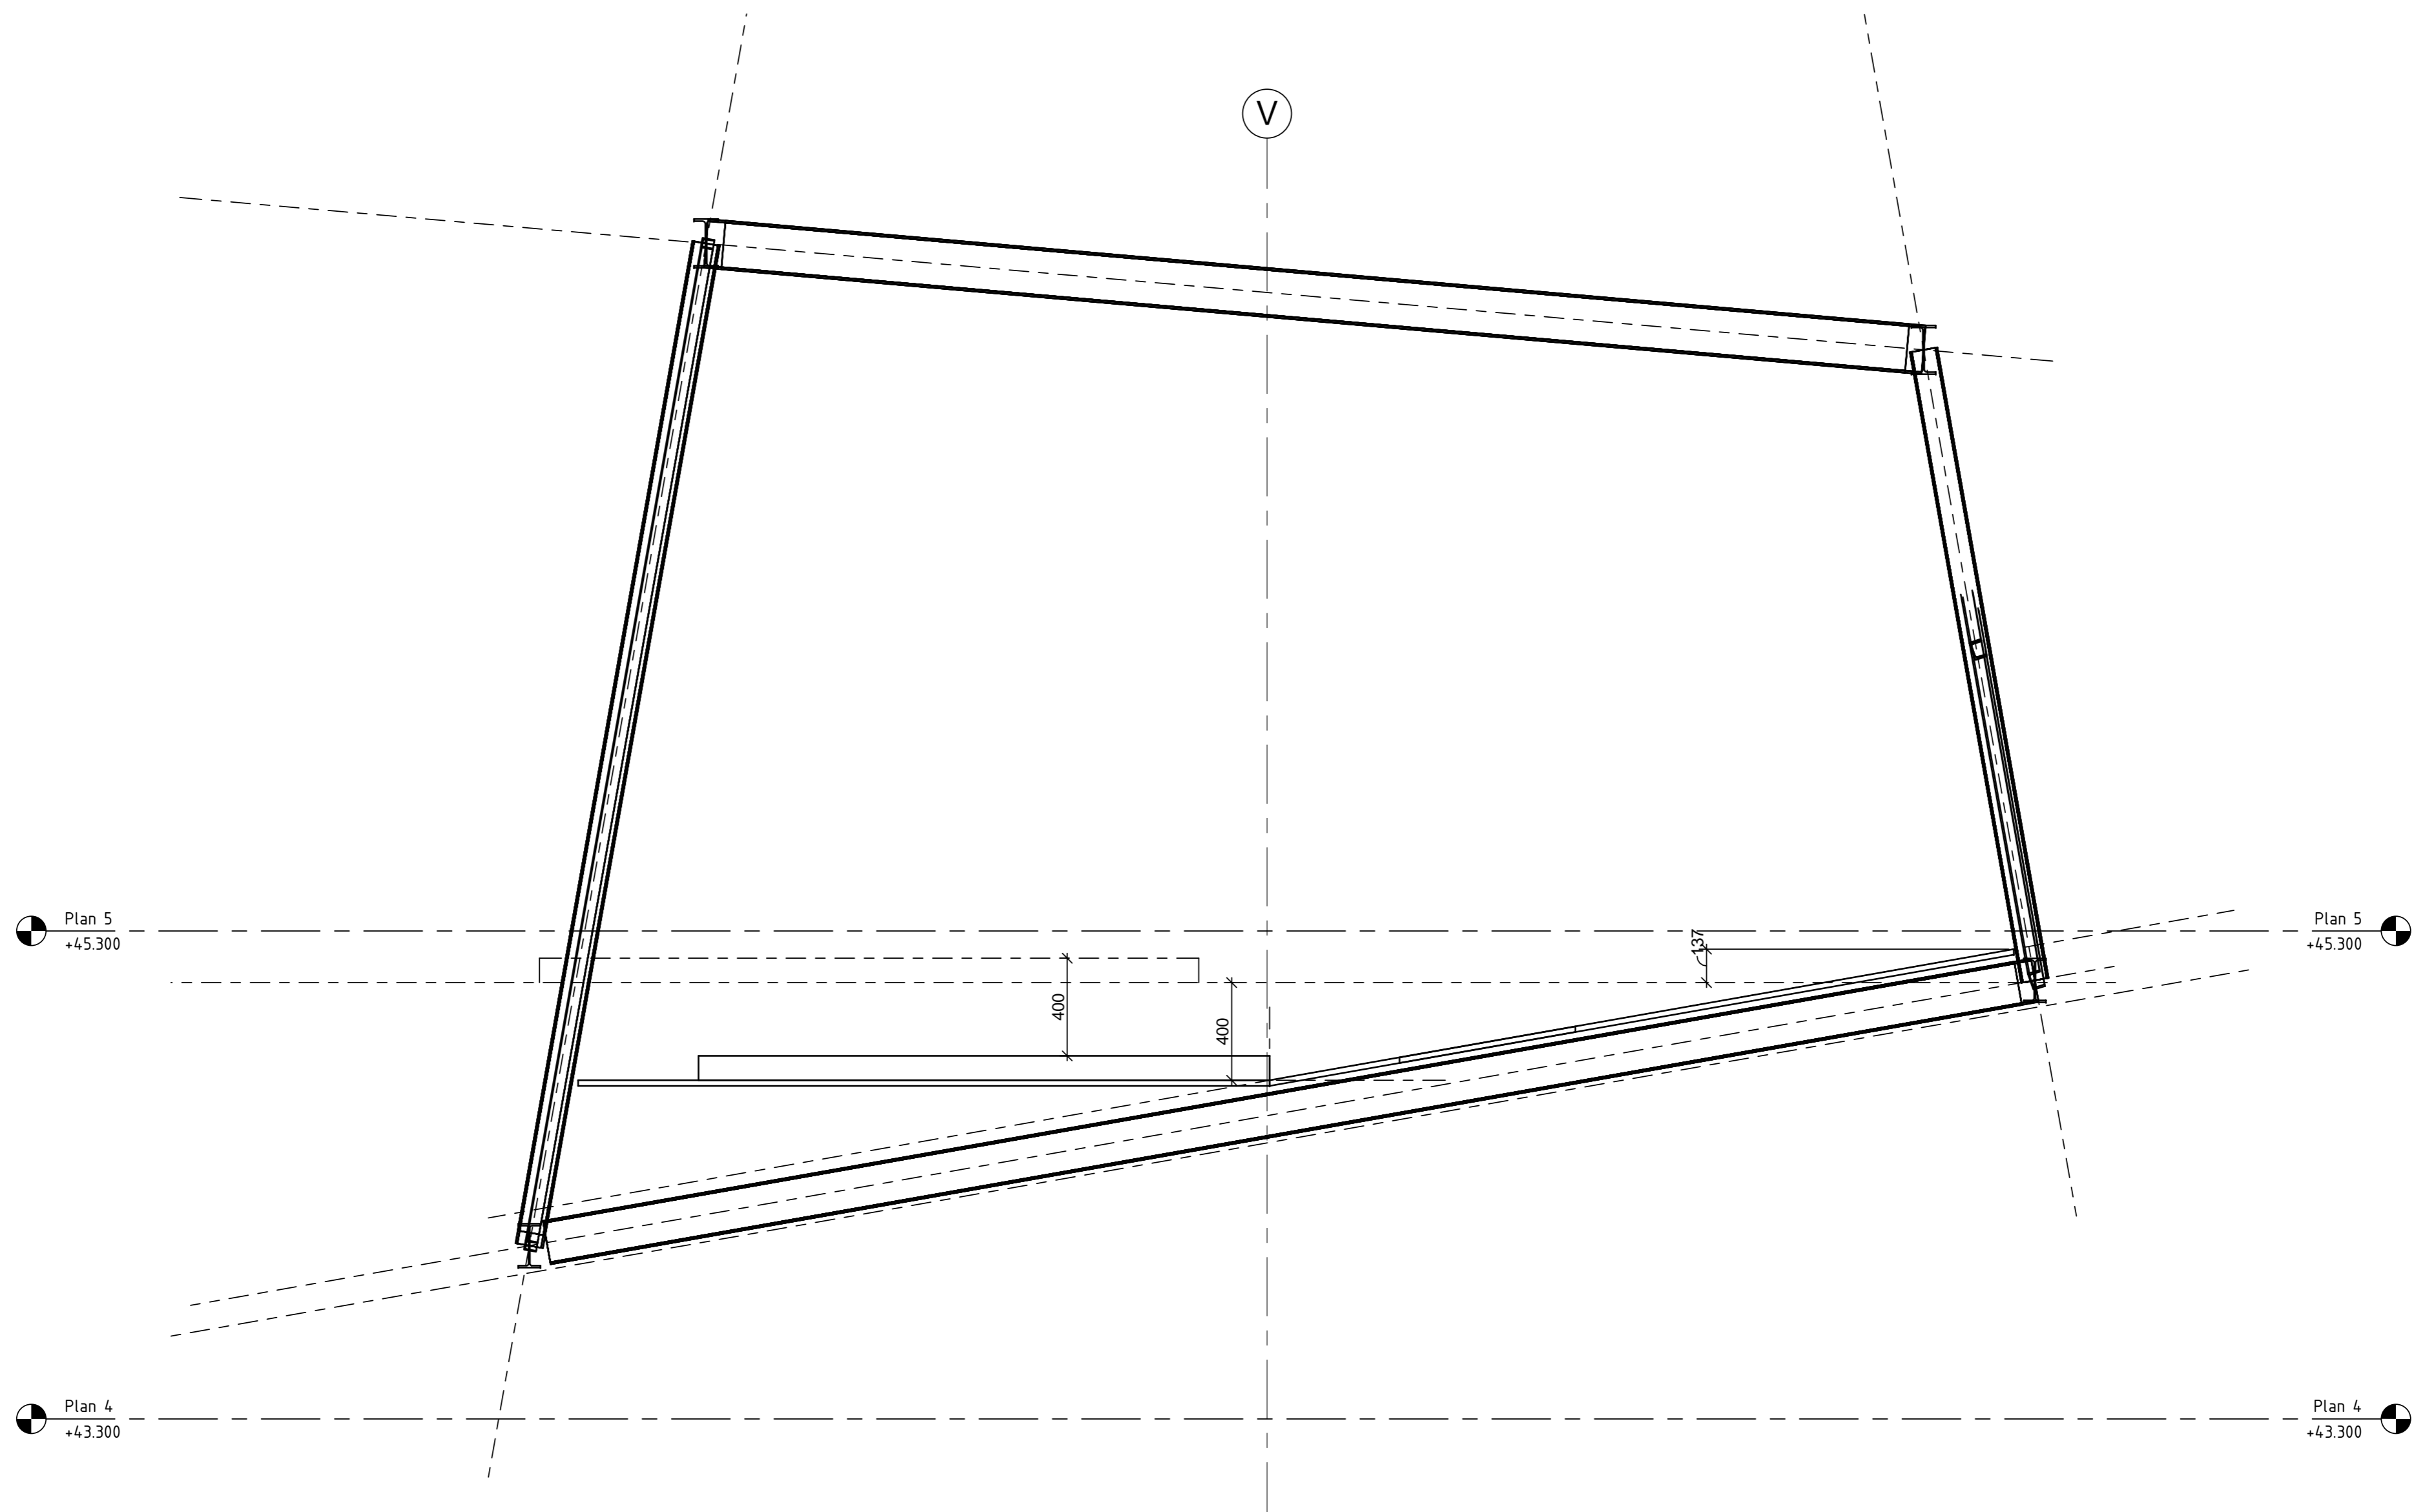


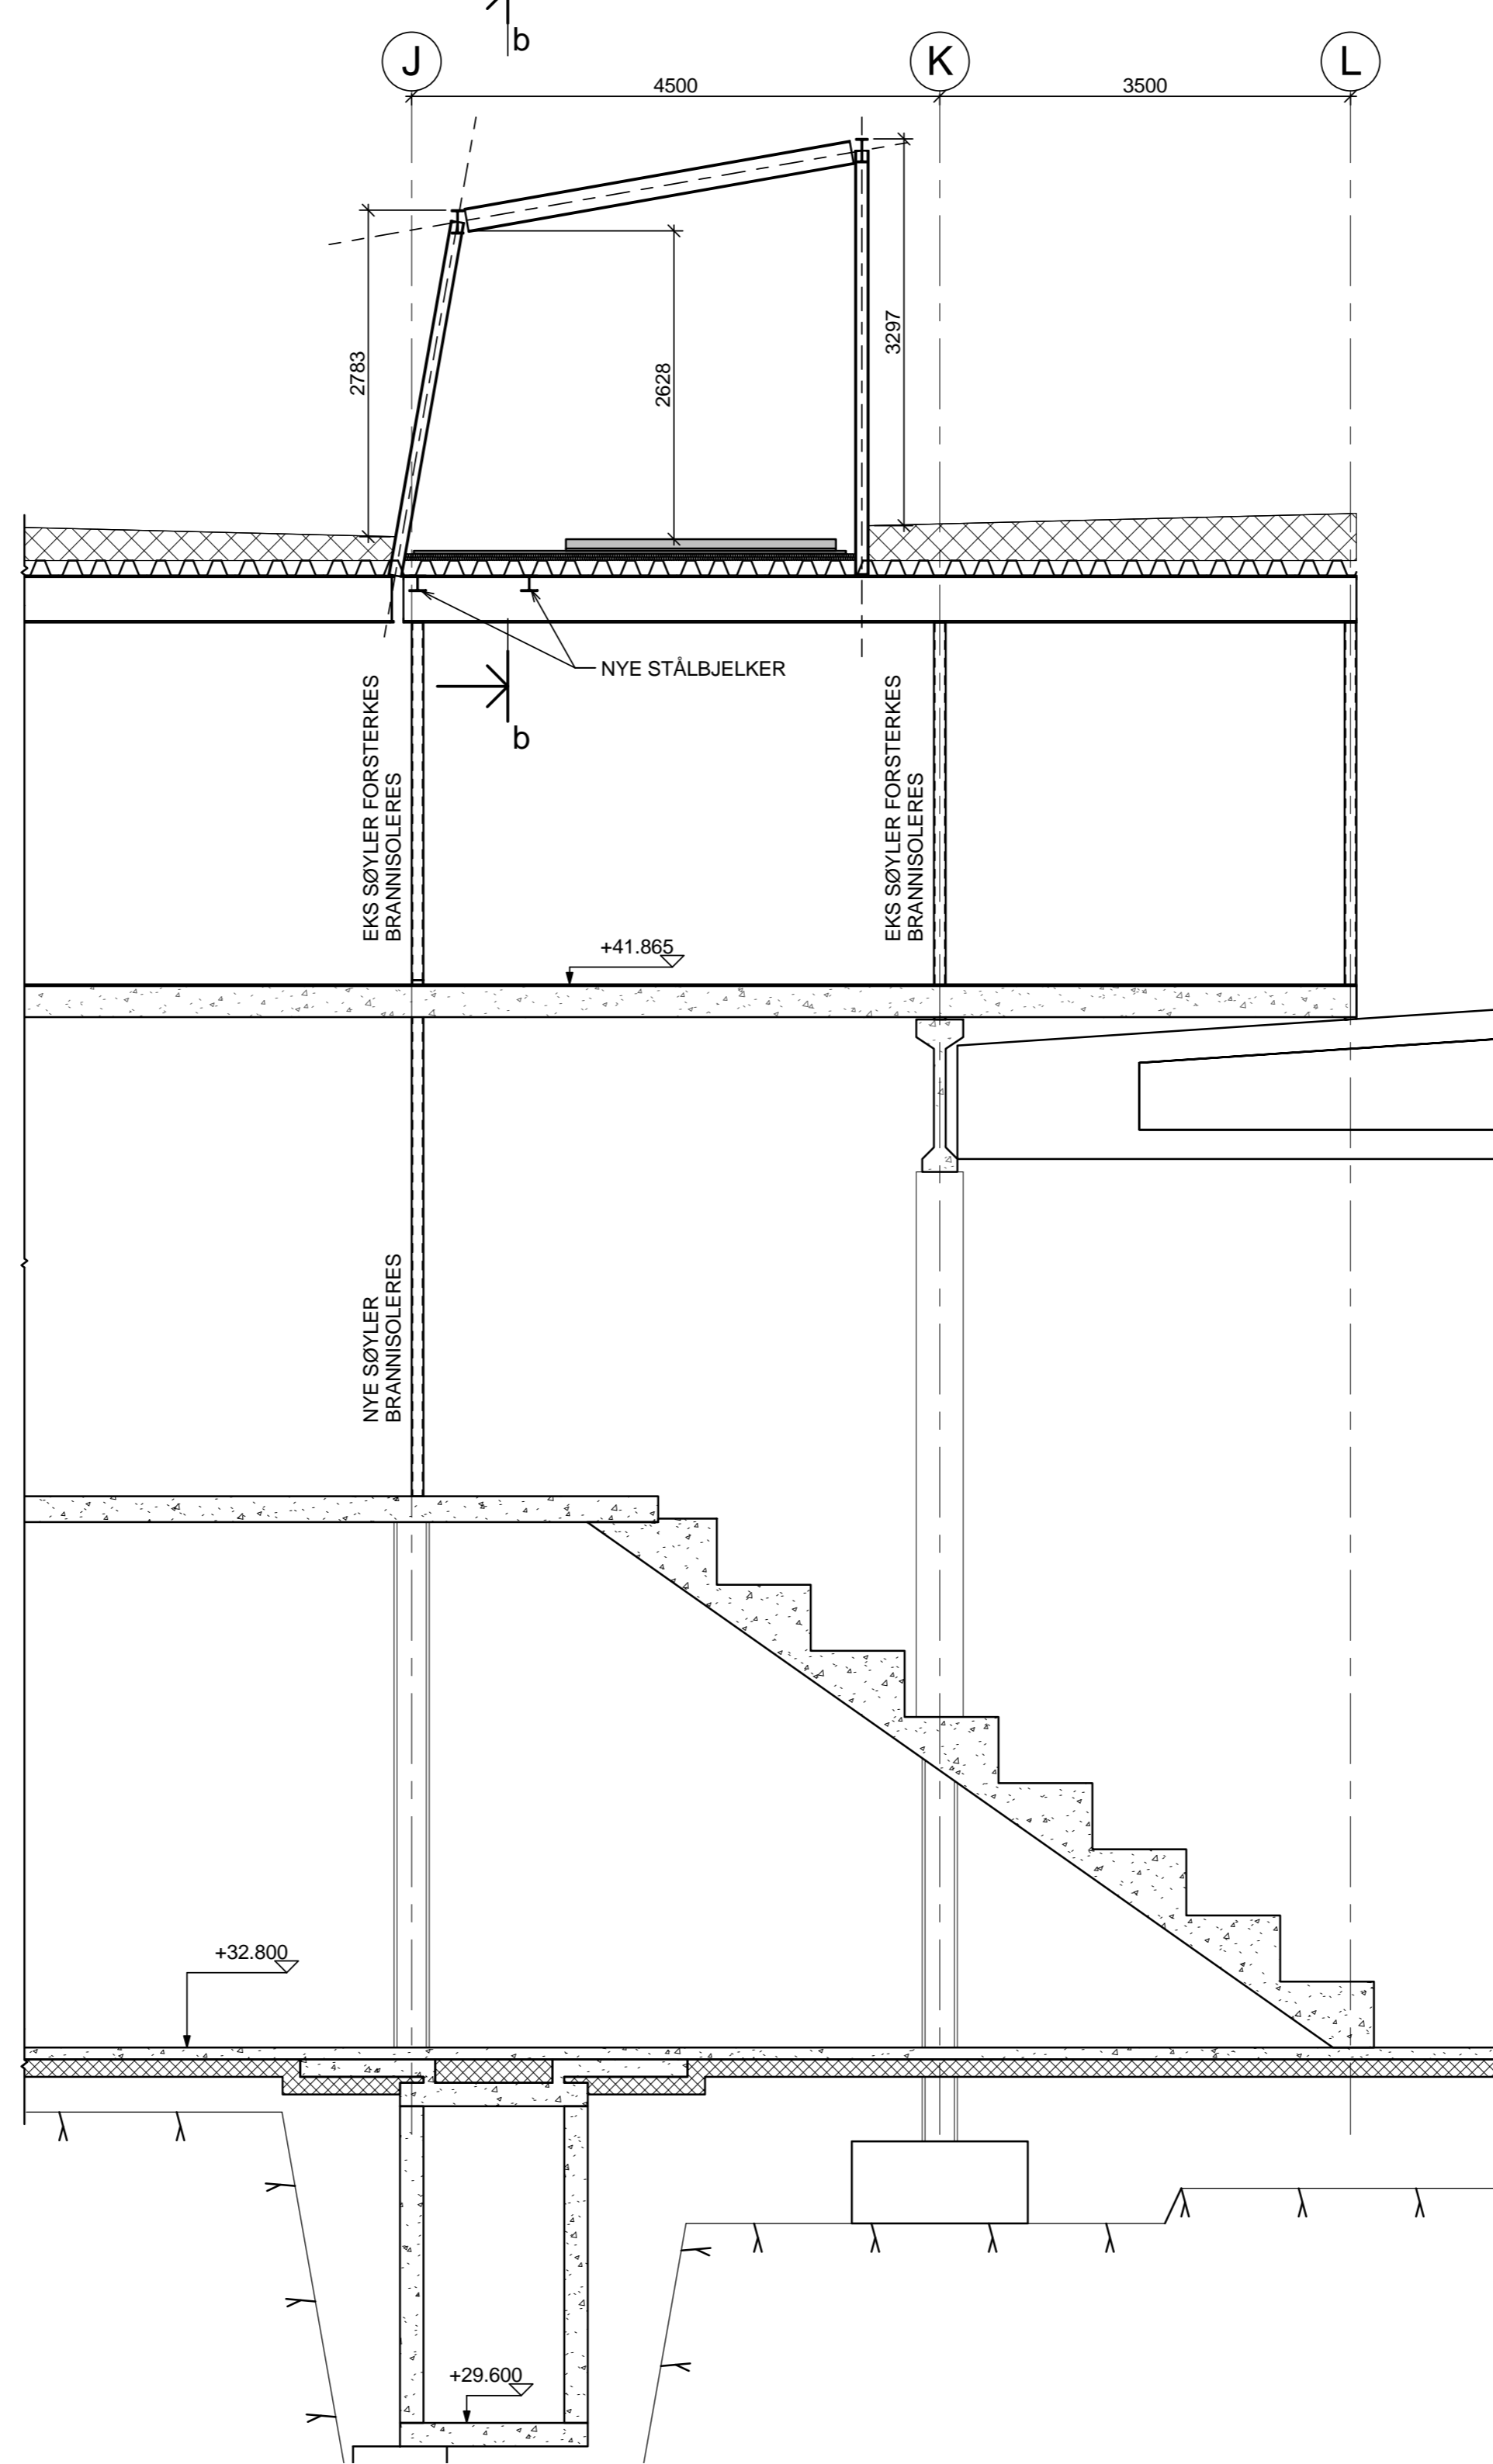


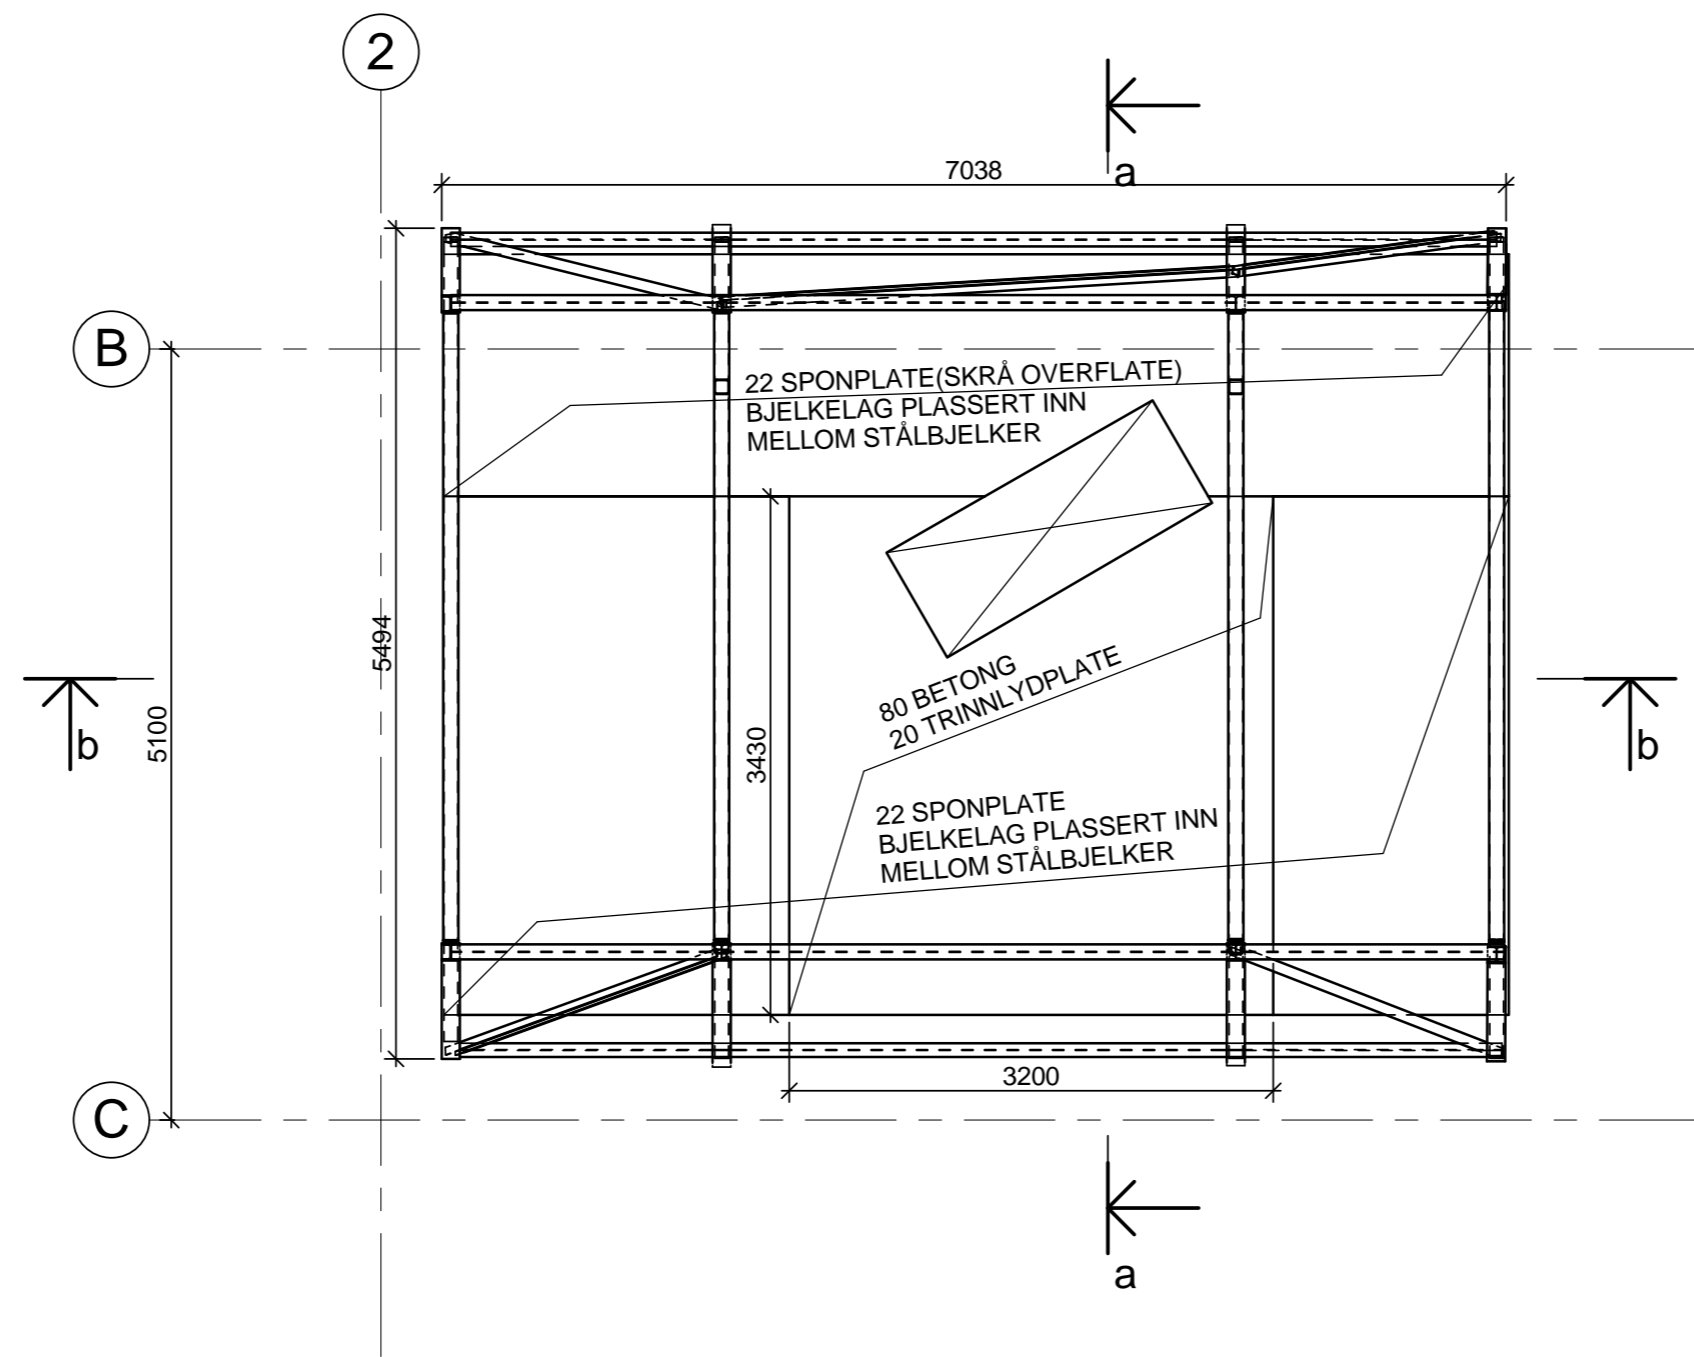

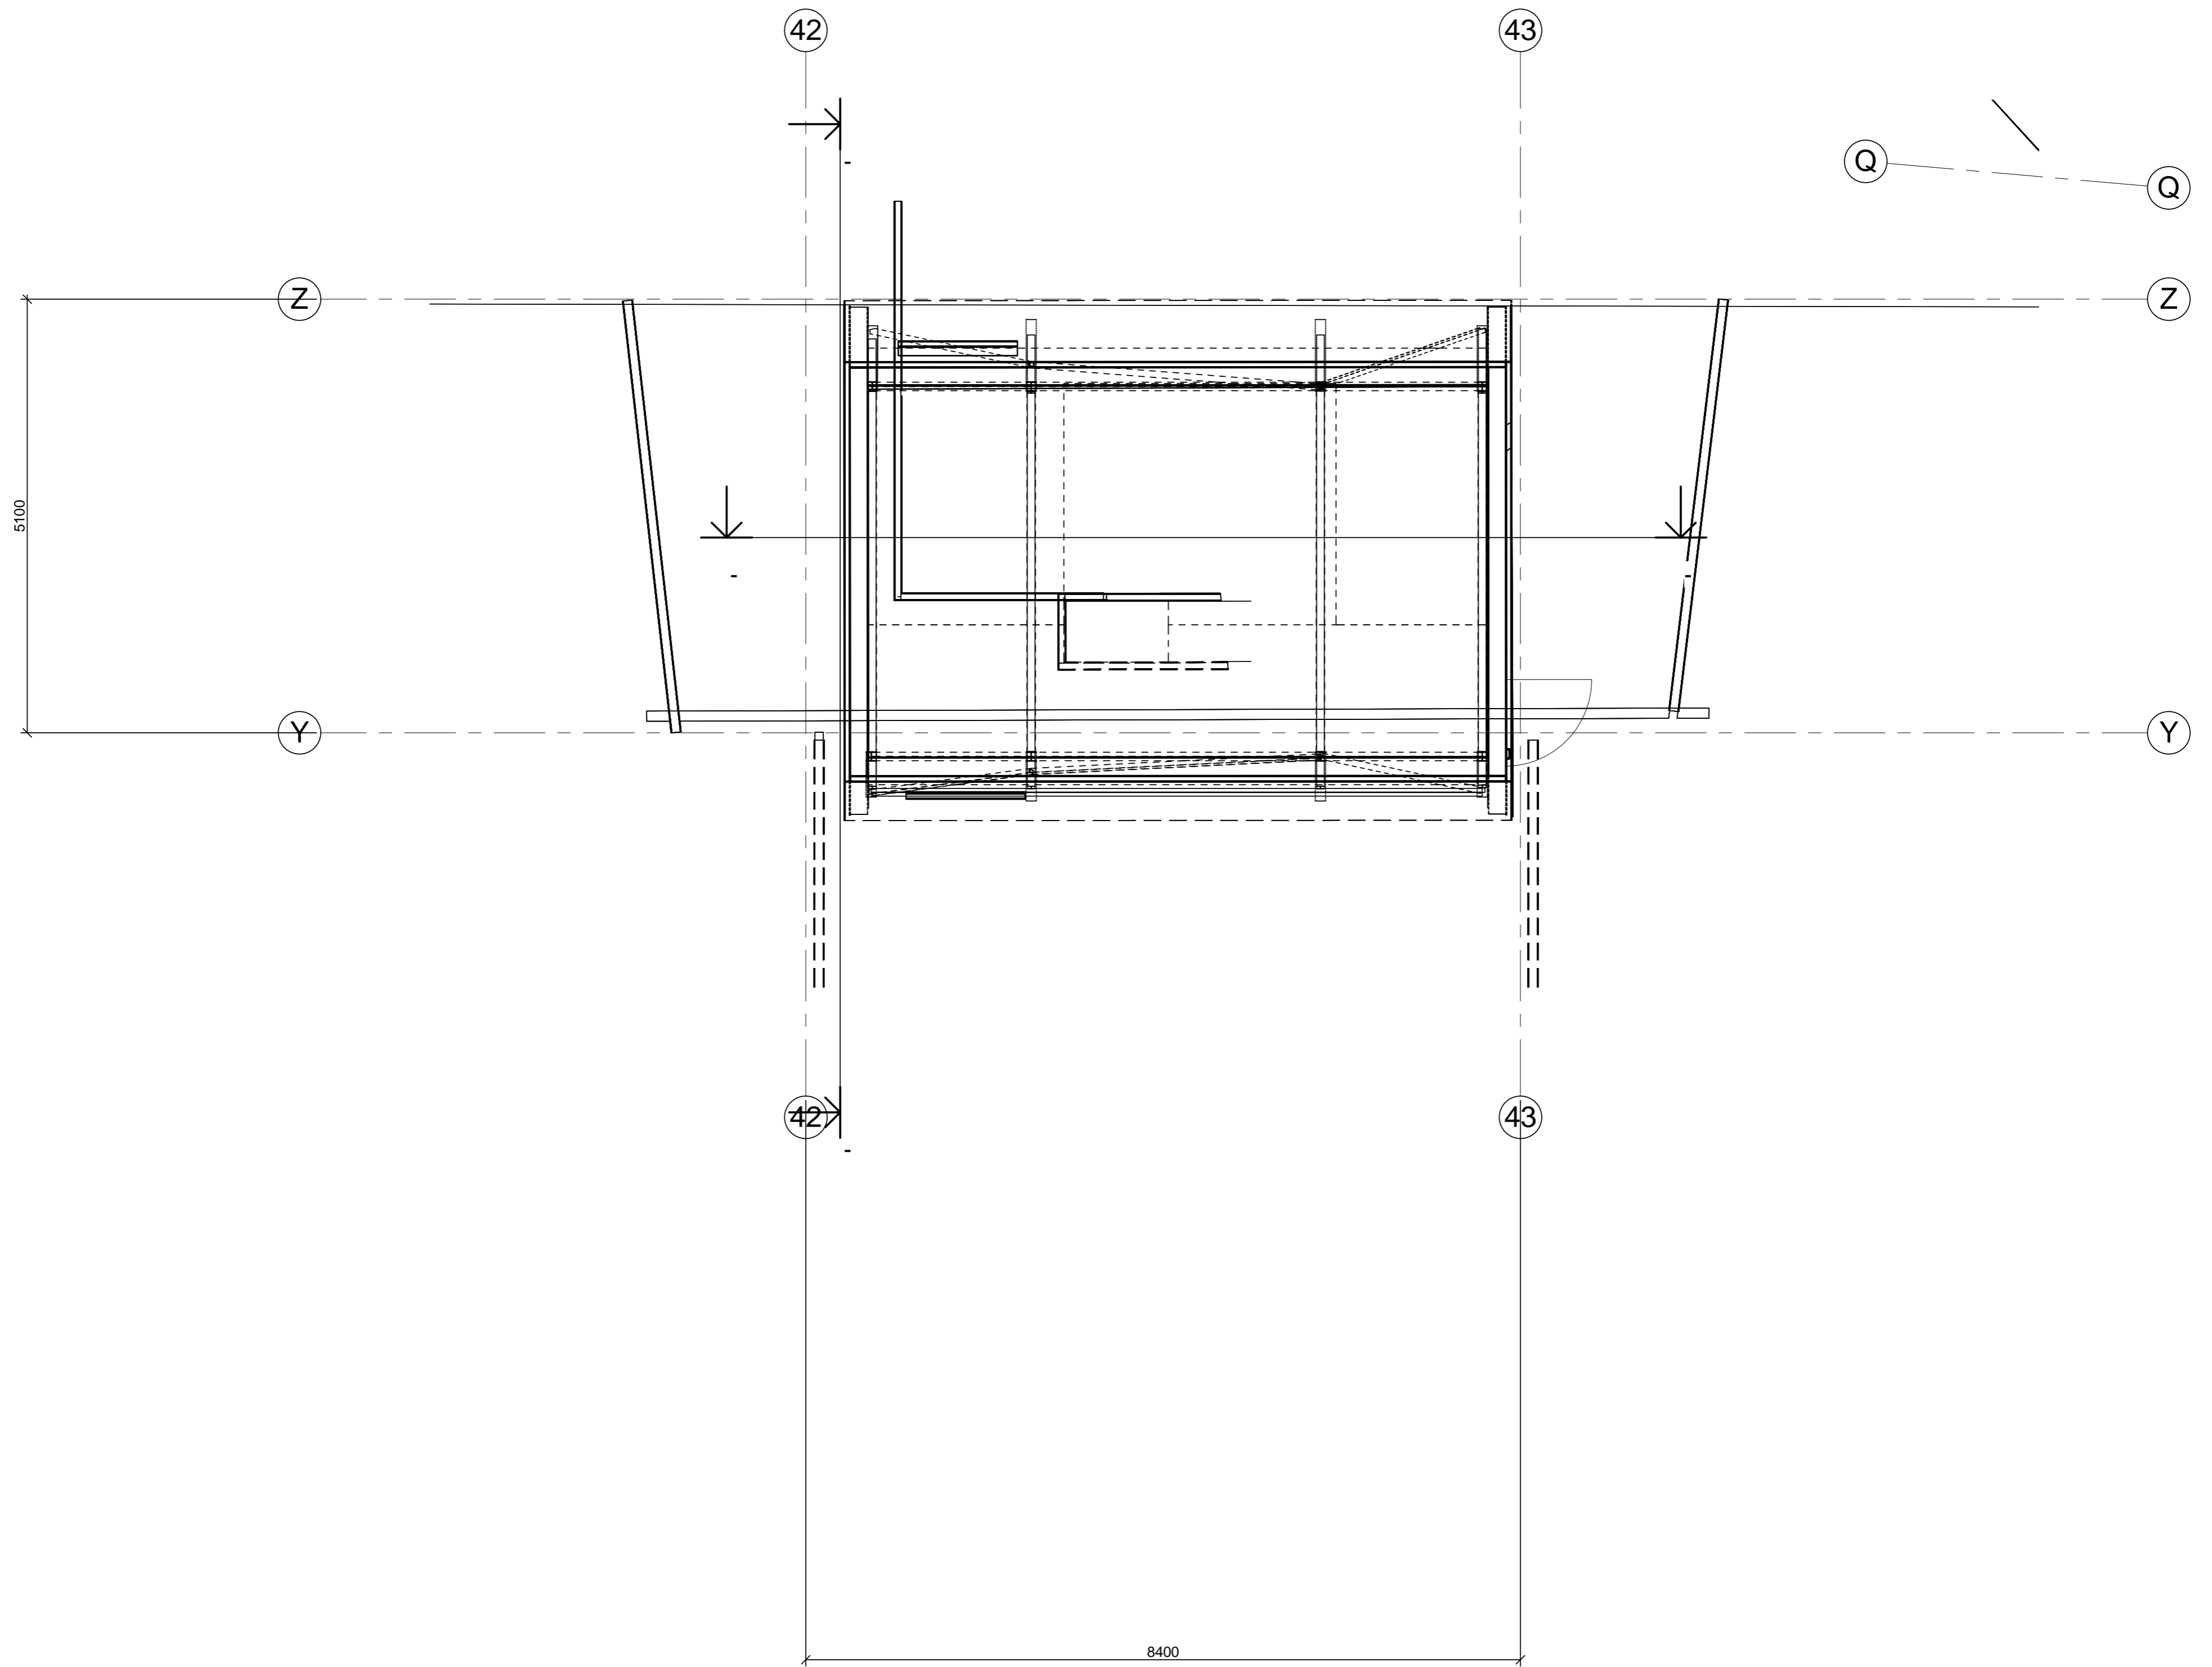

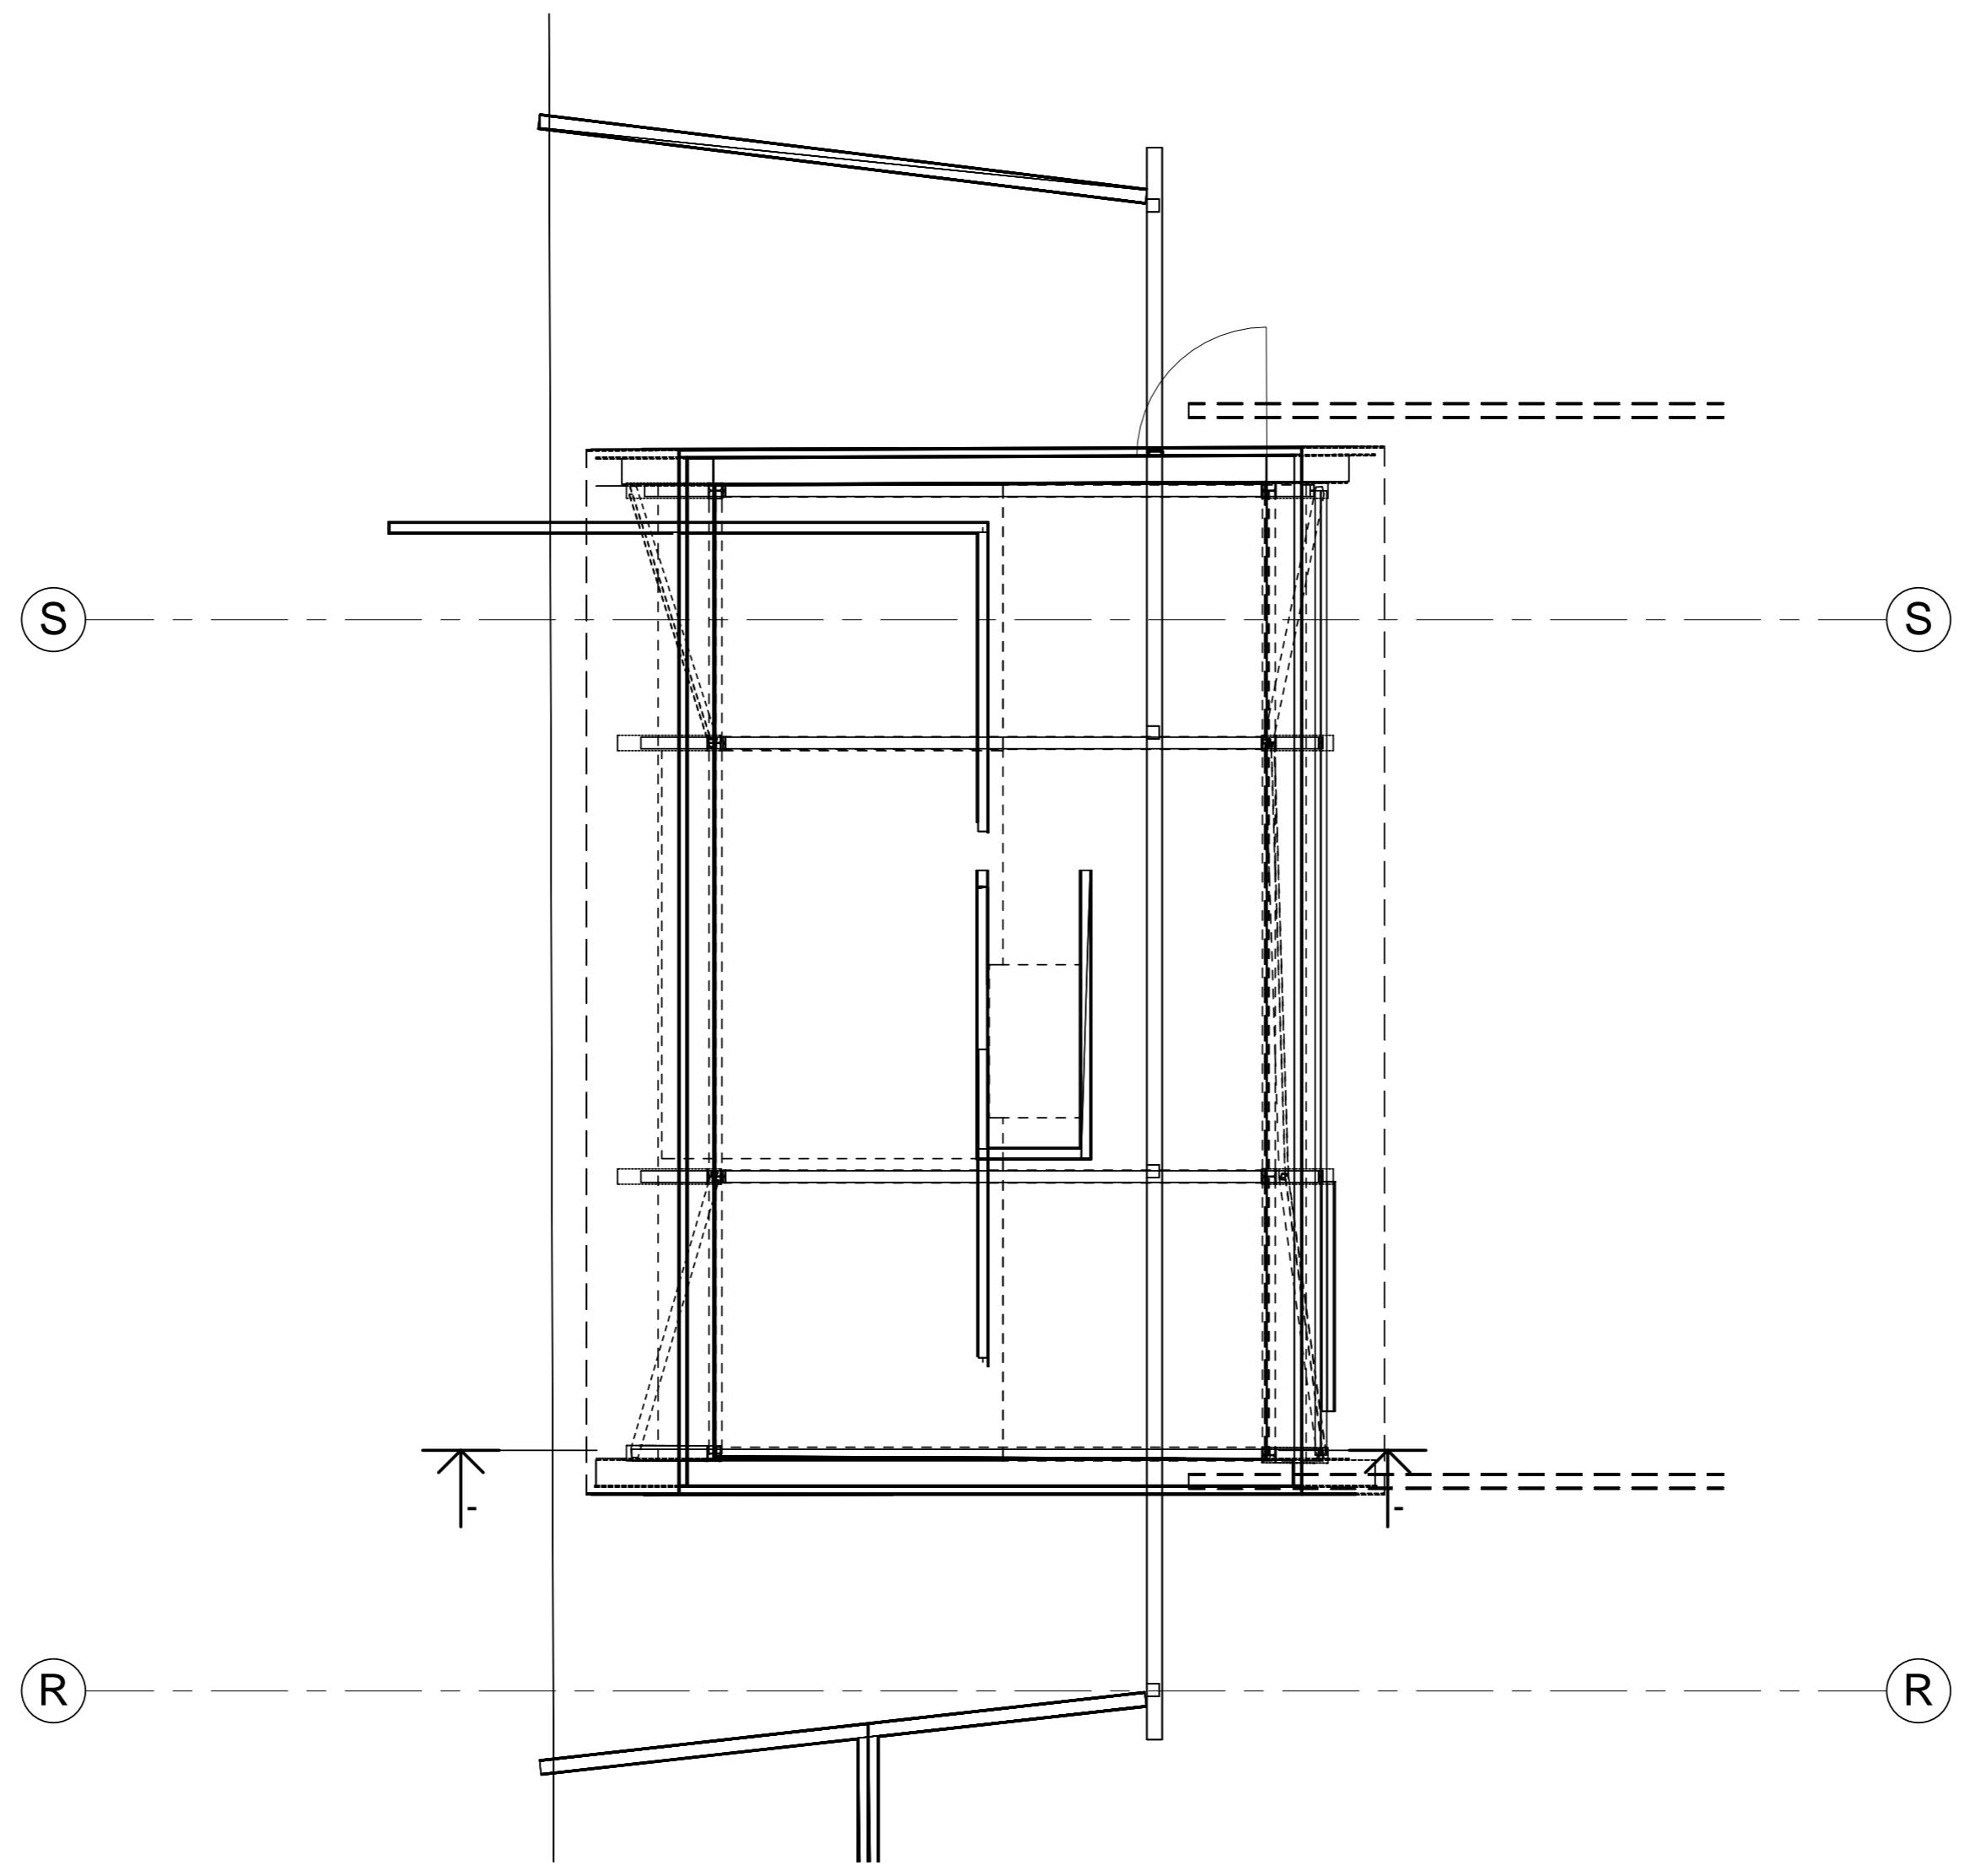

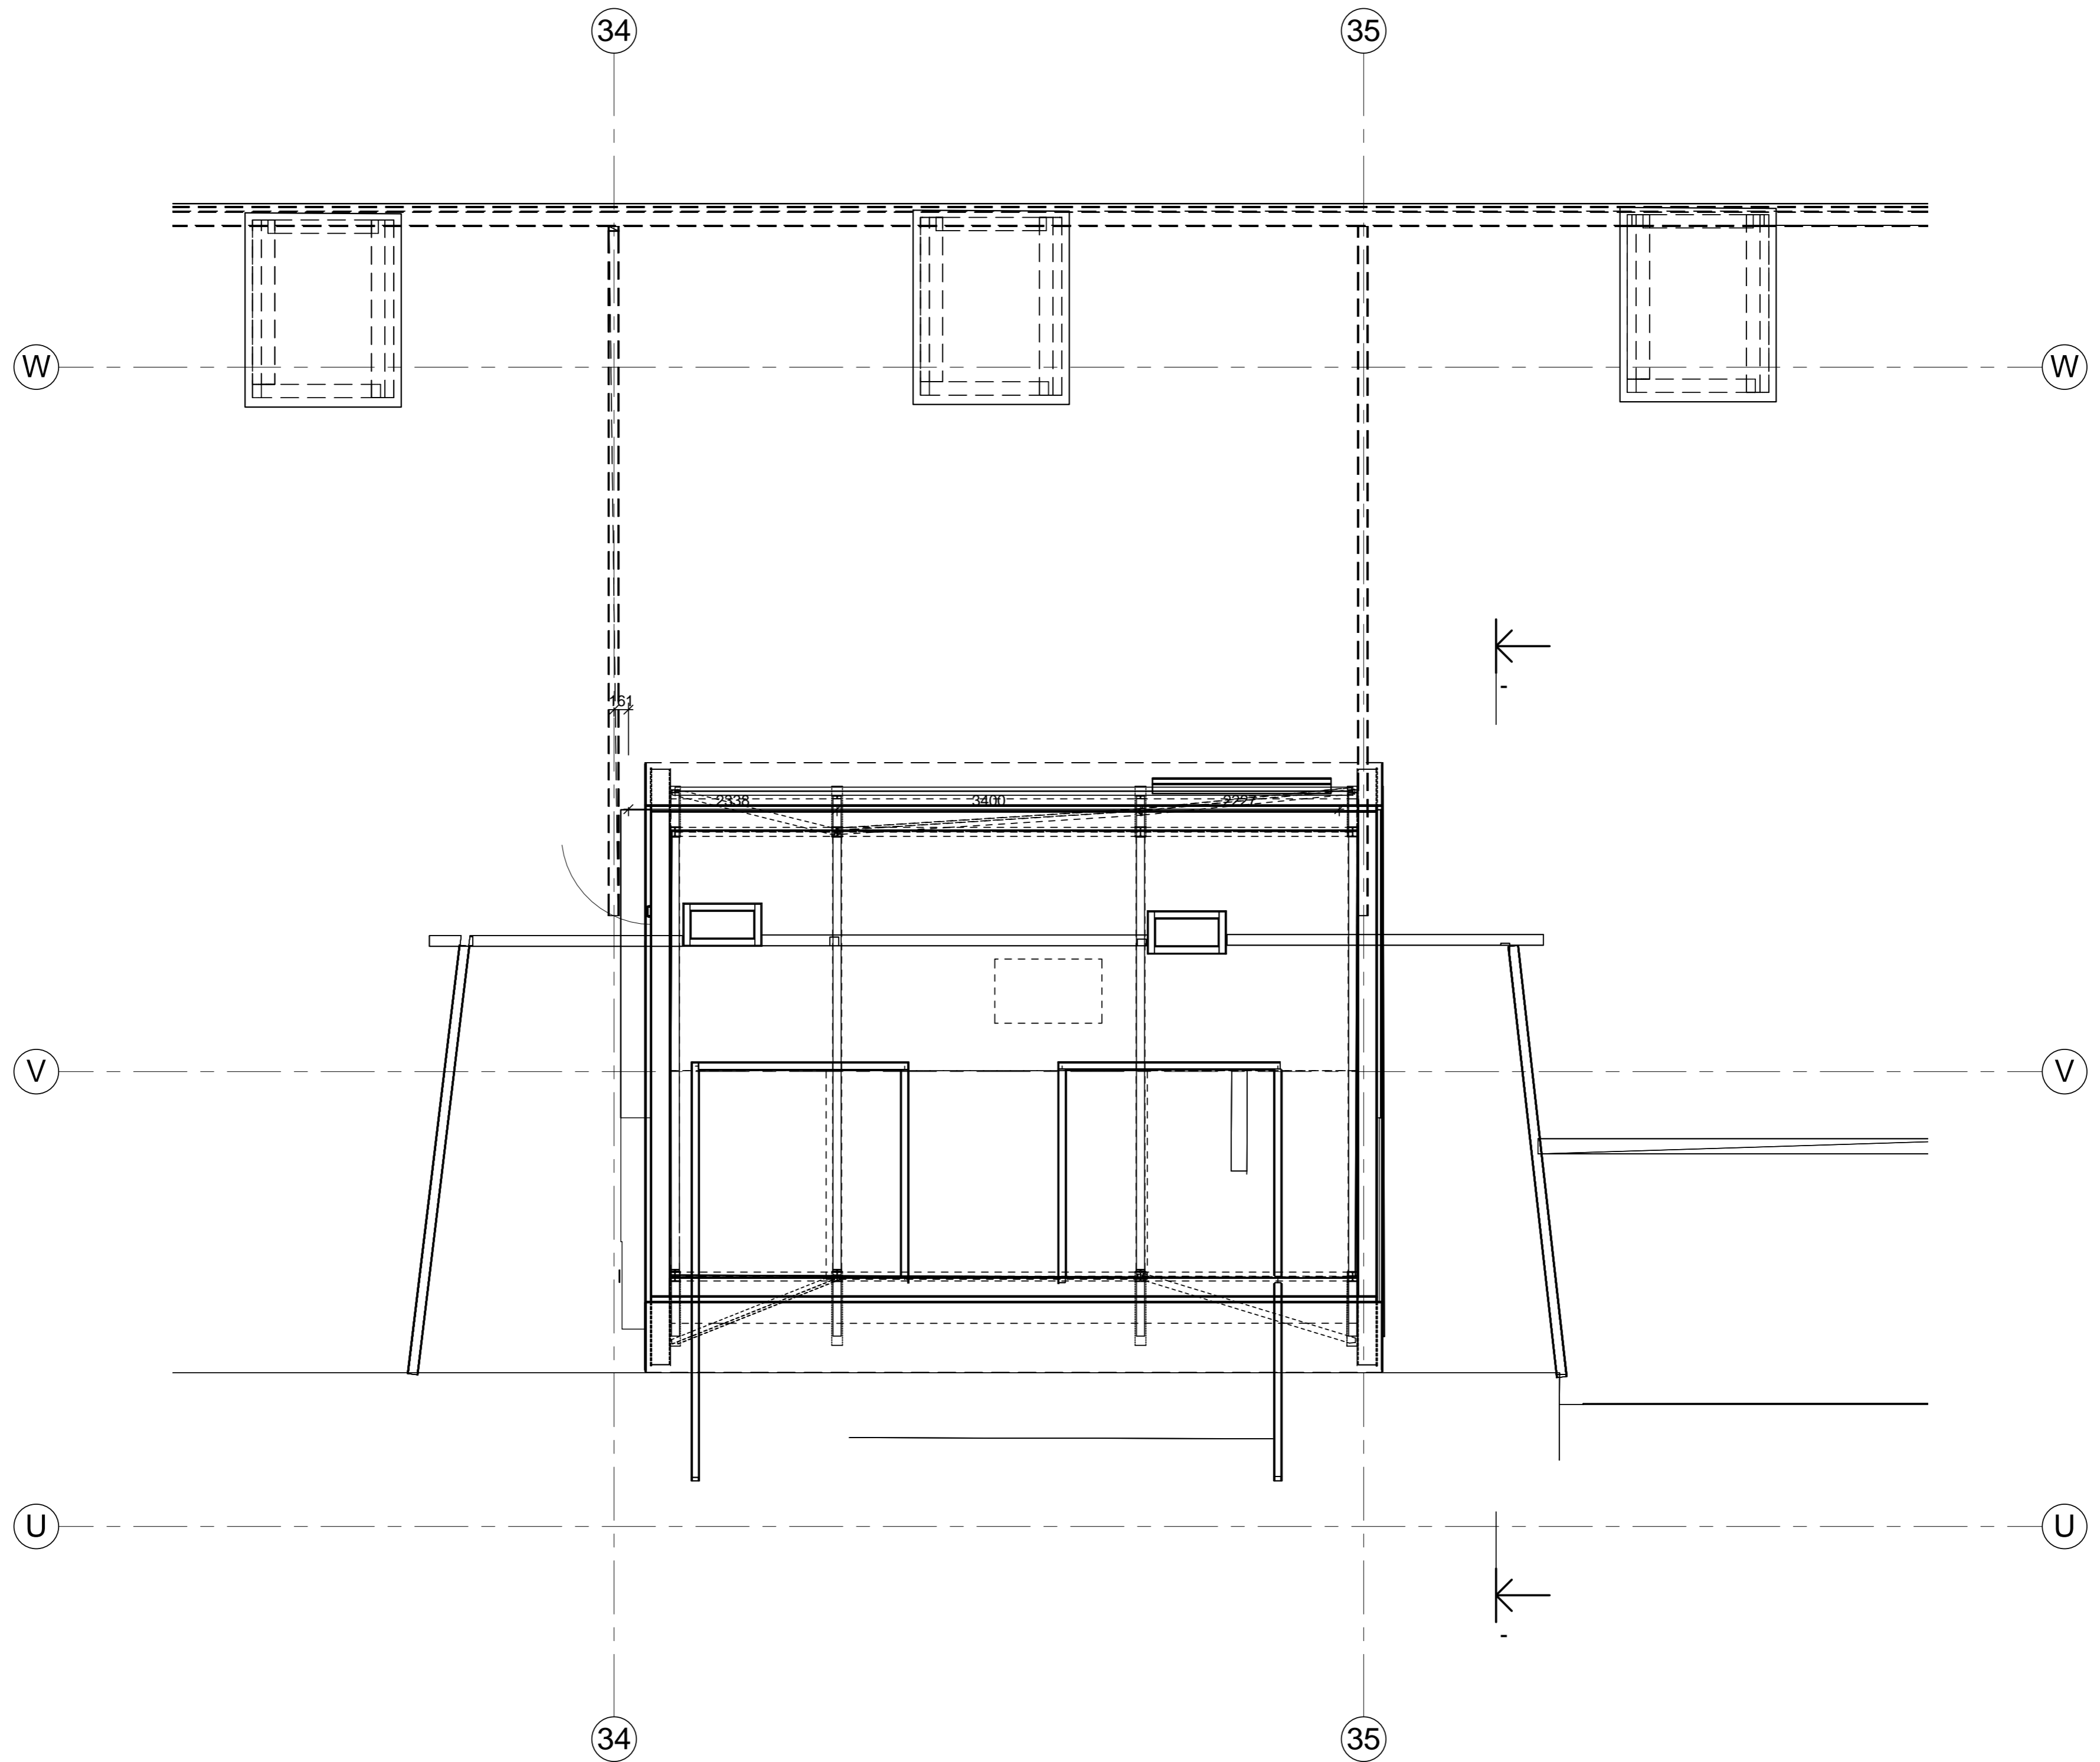

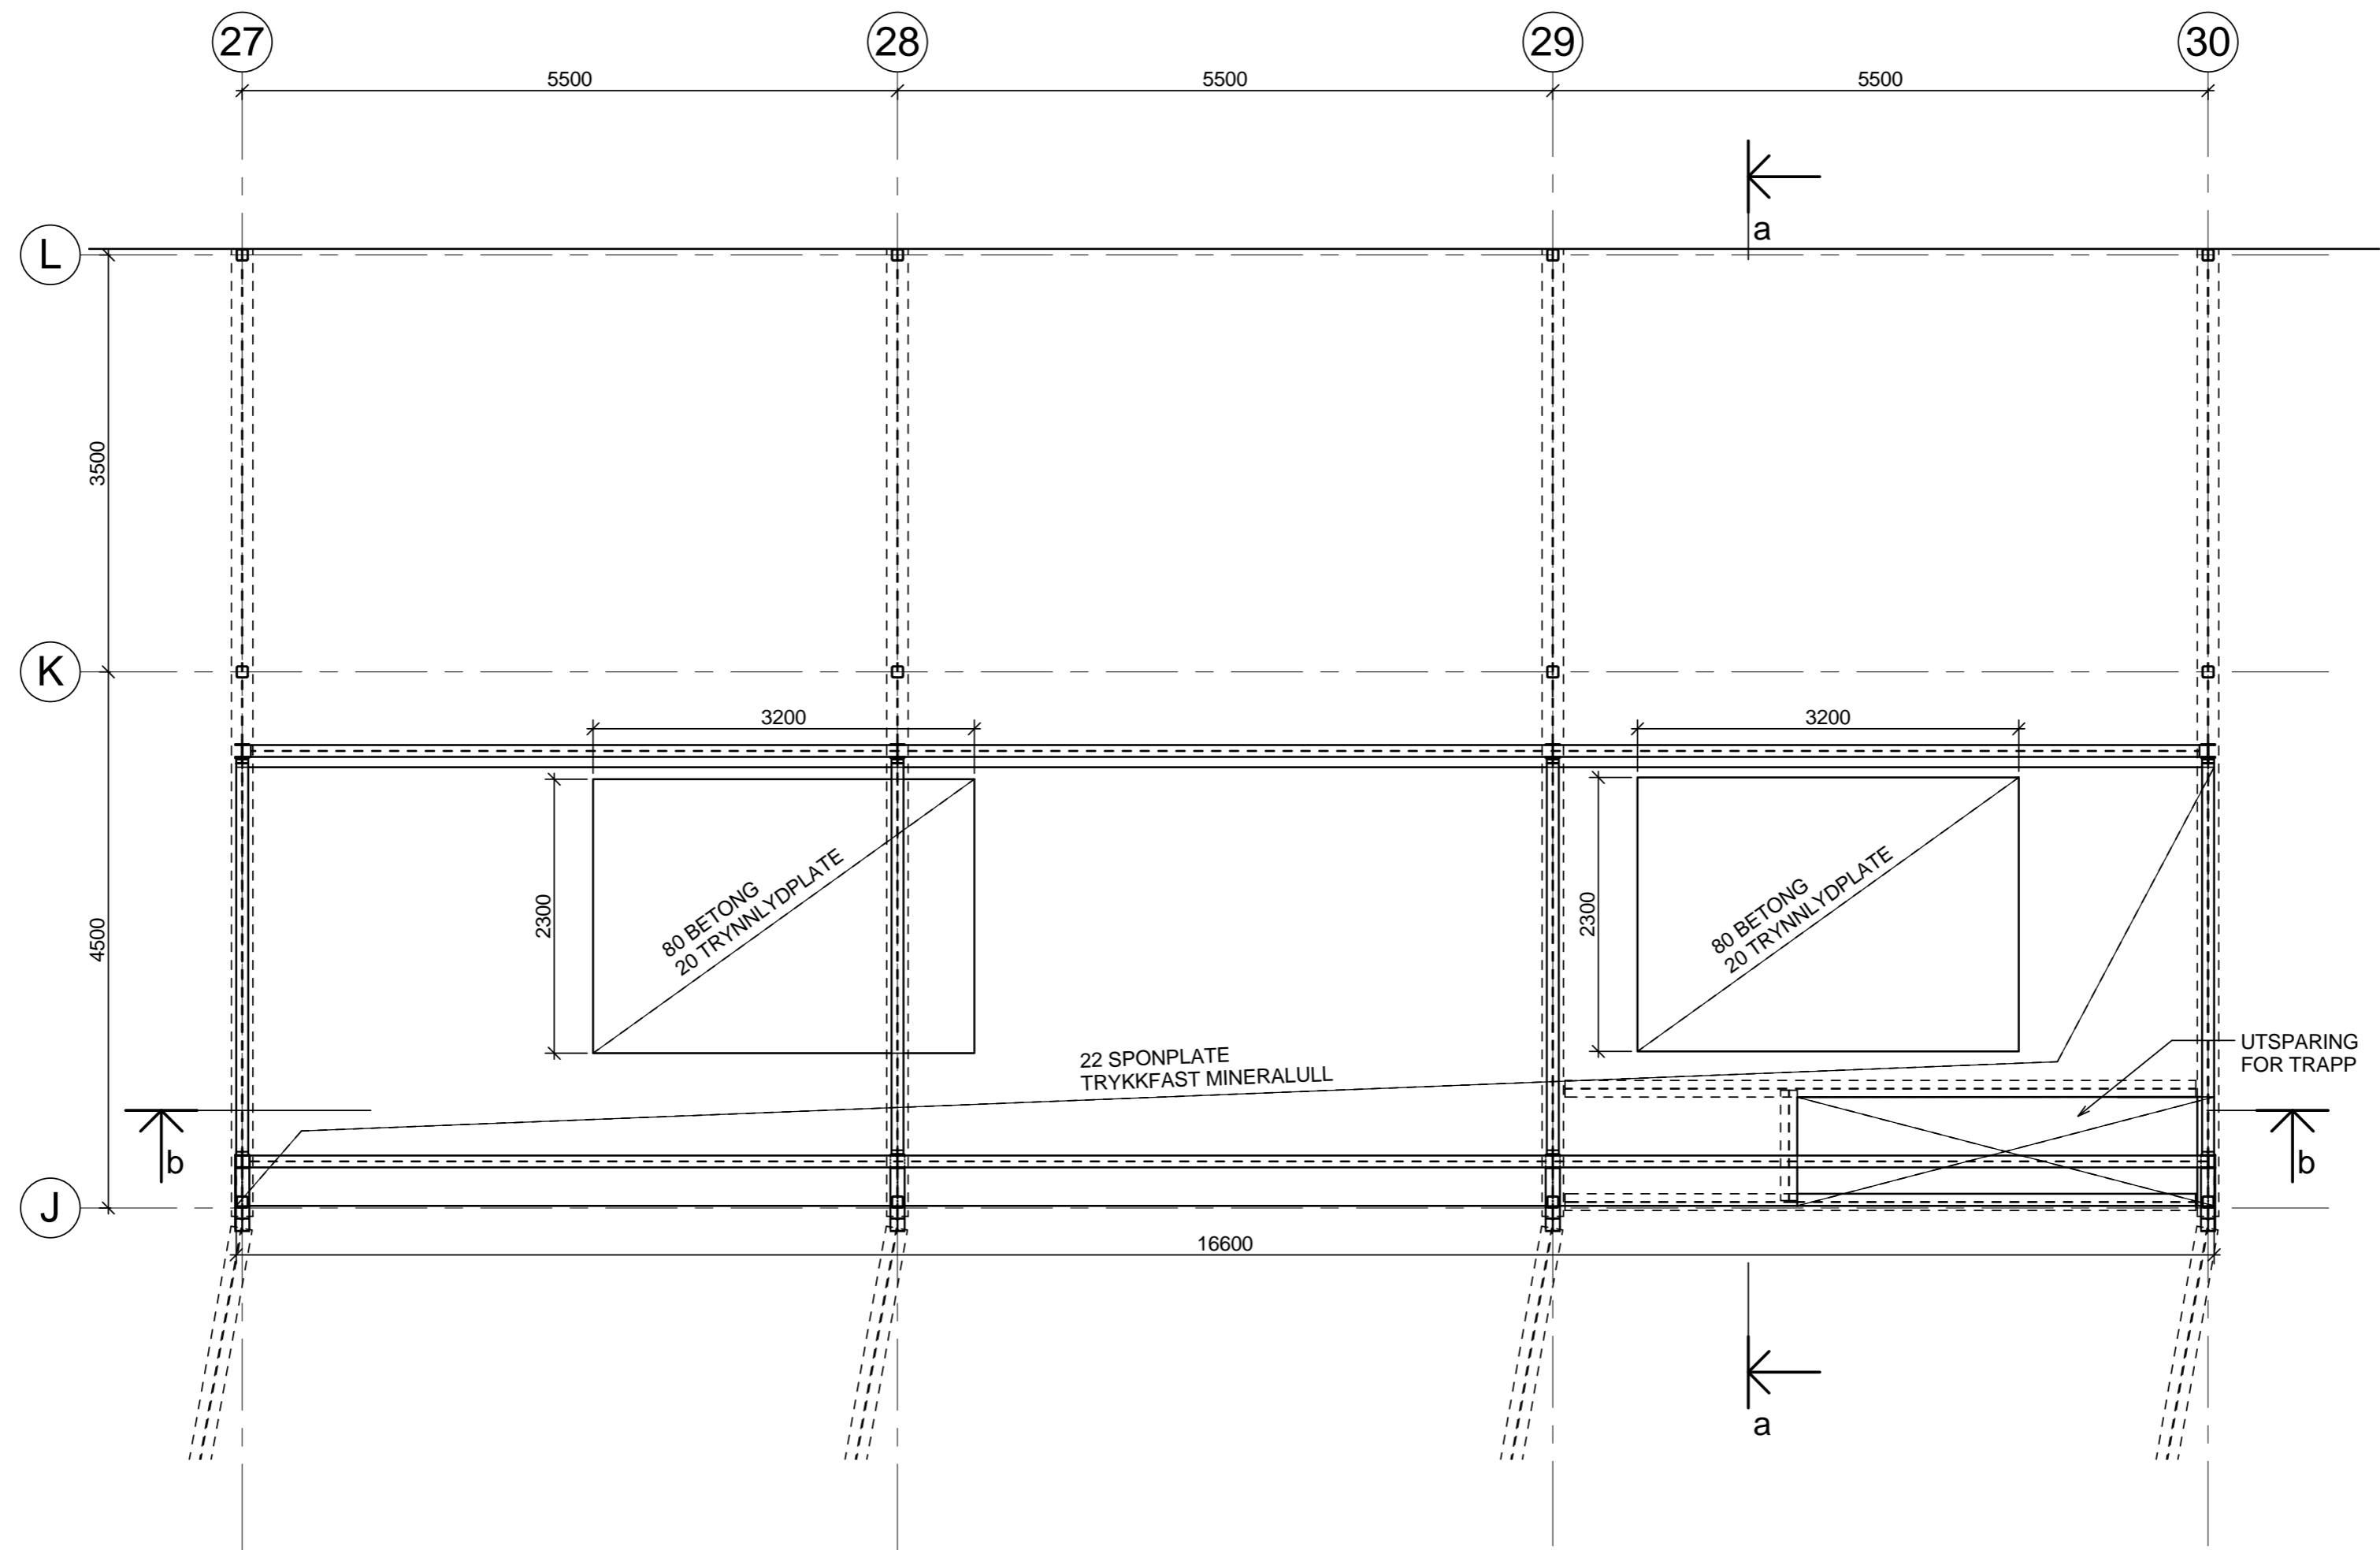

26

