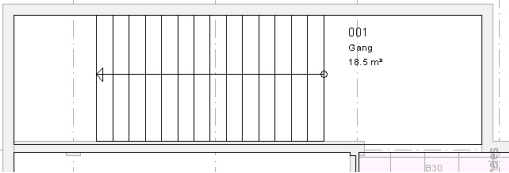
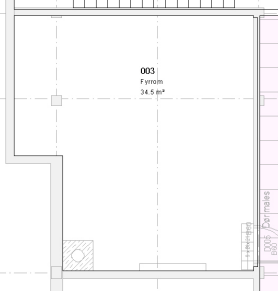
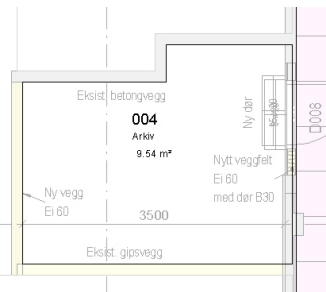


Rombehandlingsskjema

Project: 10608 HRH 02022011 Gjelder_
 Created by: oystein
 Date / time: 01.09.2016 / 15:23
 Note:

Name	Function	Base area [m ²]	Volume [m ³]	Outline [m]
001	Gang	18,538	48,198	20,978
	Object name	Material	Quantity	
	Finish Ceiling surface	Oppmaling betonghimling	9,269 m ²	
	Floor surface	Opptrinn trapp males	9,269 m ²	
	Floor surface	Vinyl på gulv.	9,269 m ²	
	Vertical surface	Oppmaling betongvegger	27,271 m ²	
002	Gang	29,422	76,496	38,326
	Object name	Material	Quantity	
	Finish Ceiling surface	Ny systemhimling	29,422 m ²	
	Floor surface	Nytt Vinylbelegg på gulv	29,662 m ²	
	Vertical surface	Sparkles, oppmaling vegger	90,332 m ²	
	Vertical surface	Veggstrie, listverk etc rives	90,332 m ²	
003	Fyrrom	34,501	89,703	24,643
	Object name	Material	Quantity	
	Finish Ceiling surface	Oppmaling sparkling himling	9,540 m ²	
	Floor surface	Nytt vinylbelegg på gulv	9,540 m ²	
004	Arkiv	9,540	24,804	13,032
	Object name	Material	Quantity	
	Finish Ceiling surface	Oppmaling sparkling himling	9,540 m ²	
	Floor surface	Nytt vinylbelegg på gulv	9,540 m ²	
	Vertical surface	Oppmaling gamle og nye vegger	33,883 m ²	

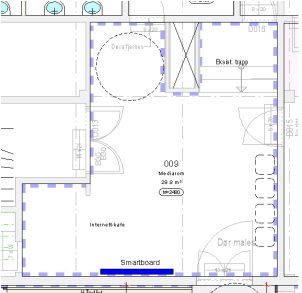
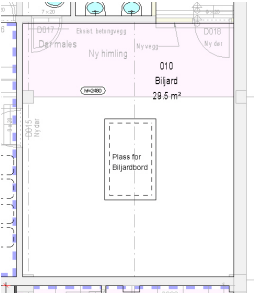
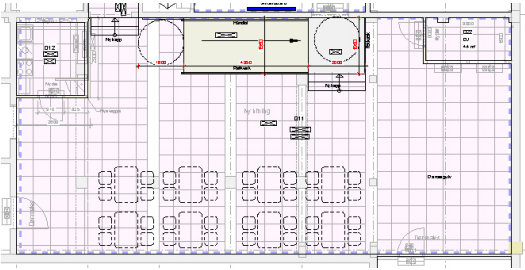
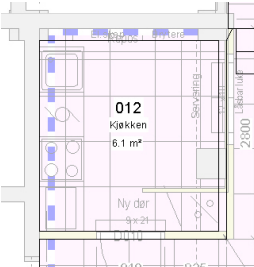
Rombehandlingsskjema

Project: 10608 HRH 02022011 Gjelder_
Created by: oystein
Date / time: 01.09.2016 / 15:23
Note:

Name	Function	Base area [m ²]	Volume [m ³]	Outline [m]															
005	Lager	8,440	21,945	12,440															
																			
		Object name	Material	Quantity															
<table border="1"> <thead> <tr> <th>Object name</th> <th>Material</th> <th>Quantity</th> </tr> </thead> <tbody> <tr> <td>Finish</td> <td>Ceiling surface</td> <td>Oppmaling himling</td> <td>7,660 m²</td> </tr> <tr> <td>Finish</td> <td>Floor surface</td> <td>Gulvfliser er ok. Rengjøres</td> <td>7,812 m²</td> </tr> <tr> <td>Finish</td> <td>Vertical surface</td> <td>Veggfliser er ok.</td> <td>30,550 m²</td> </tr> </tbody> </table>					Object name	Material	Quantity	Finish	Ceiling surface	Oppmaling himling	7,660 m ²	Finish	Floor surface	Gulvfliser er ok. Rengjøres	7,812 m ²	Finish	Vertical surface	Veggfliser er ok.	30,550 m ²
Object name	Material	Quantity																	
Finish	Ceiling surface	Oppmaling himling	7,660 m ²																
Finish	Floor surface	Gulvfliser er ok. Rengjøres	7,812 m ²																
Finish	Vertical surface	Veggfliser er ok.	30,550 m ²																
006	Lager/Teknisk	17,106	44,476	16,738															
																			
		Object name	Material	Quantity															
<table border="1"> <thead> <tr> <th>Object name</th> <th>Material</th> <th>Quantity</th> </tr> </thead> <tbody> <tr> <td>Finish</td> <td>Ceiling surface</td> <td>Oppmaling himling</td> <td>7,660 m²</td> </tr> <tr> <td>Finish</td> <td>Floor surface</td> <td>Gulvfliser er ok. Rengjøres</td> <td>7,812 m²</td> </tr> <tr> <td>Finish</td> <td>Vertical surface</td> <td>Veggfliser er ok.</td> <td>30,550 m²</td> </tr> </tbody> </table>					Object name	Material	Quantity	Finish	Ceiling surface	Oppmaling himling	7,660 m ²	Finish	Floor surface	Gulvfliser er ok. Rengjøres	7,812 m ²	Finish	Vertical surface	Veggfliser er ok.	30,550 m ²
Object name	Material	Quantity																	
Finish	Ceiling surface	Oppmaling himling	7,660 m ²																
Finish	Floor surface	Gulvfliser er ok. Rengjøres	7,812 m ²																
Finish	Vertical surface	Veggfliser er ok.	30,550 m ²																
007	RWC	7,660	19,917	12,466															
																			
		Object name	Material	Quantity															
<table border="1"> <thead> <tr> <th>Object name</th> <th>Material</th> <th>Quantity</th> </tr> </thead> <tbody> <tr> <td>Finish</td> <td>Ceiling surface</td> <td>Tak males opp</td> <td>8,737 m²</td> </tr> <tr> <td>Finish</td> <td>Floor surface</td> <td>Gulvfliser er ok. Rengjøres</td> <td>8,778 m²</td> </tr> <tr> <td>Finish</td> <td>Vertical surface</td> <td>Veggfliser er ok</td> <td>28,011 m²</td> </tr> </tbody> </table>					Object name	Material	Quantity	Finish	Ceiling surface	Tak males opp	8,737 m ²	Finish	Floor surface	Gulvfliser er ok. Rengjøres	8,778 m ²	Finish	Vertical surface	Veggfliser er ok	28,011 m ²
Object name	Material	Quantity																	
Finish	Ceiling surface	Tak males opp	8,737 m ²																
Finish	Floor surface	Gulvfliser er ok. Rengjøres	8,778 m ²																
Finish	Vertical surface	Veggfliser er ok	28,011 m ²																
008	Garderobe	8,737	22,716	12,004															
																			
		Object name	Material	Quantity															
<table border="1"> <thead> <tr> <th>Object name</th> <th>Material</th> <th>Quantity</th> </tr> </thead> <tbody> <tr> <td>Finish</td> <td>Ceiling surface</td> <td>Tak males opp</td> <td>8,737 m²</td> </tr> <tr> <td>Finish</td> <td>Floor surface</td> <td>Gulvfliser er ok. Rengjøres</td> <td>8,778 m²</td> </tr> <tr> <td>Finish</td> <td>Vertical surface</td> <td>Veggfliser er ok</td> <td>28,011 m²</td> </tr> </tbody> </table>					Object name	Material	Quantity	Finish	Ceiling surface	Tak males opp	8,737 m ²	Finish	Floor surface	Gulvfliser er ok. Rengjøres	8,778 m ²	Finish	Vertical surface	Veggfliser er ok	28,011 m ²
Object name	Material	Quantity																	
Finish	Ceiling surface	Tak males opp	8,737 m ²																
Finish	Floor surface	Gulvfliser er ok. Rengjøres	8,778 m ²																
Finish	Vertical surface	Veggfliser er ok	28,011 m ²																

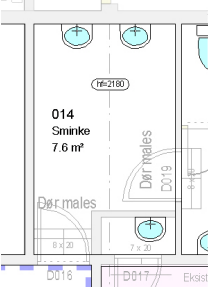
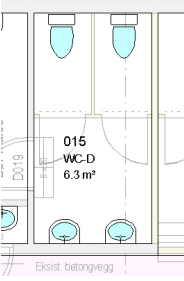
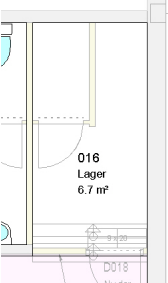
Rombehandlingskjema

Project: 10608 HRH 02022011 Gjelder_
Created by: oystein
Date / time: 01.09.2016 / 15:23
Note:

Name	Function	Base area [m ²]	Volume [m ³]	Outline [m]
009	Mediarom	29,770	77,402	23,950
	Object name	Material	Quantity	
	Finish Ceiling surface	Oppmaling himling	29,770	m ²
	Floor surface	Nytt vinylbelegg på gulv	29,971	m ²
	Vertical surface	Sparkling, oppmaling vegger	50,075	m ²
010	Biljard	29,459	76,592	21,802
	Object name	Material	Quantity	
	Finish Ceiling surface	Delvis ny himling males	5,892	m ²
	Ceiling surface	Oppmaling himling	23,567	m ²
	Floor surface	Ny vinylbelegg på gulv	29,595	m ²
Vertical surface	Malte gipsplater	52,200	m ²	
011	Klubblokale	130,958	340,490	51,093
	Object name	Material	Quantity	
	Finish Ceiling surface	Ny Systemhimling	130,958	m ²
	Floor surface	Nytt vinylbelegg på gulv	131,221	m ²
	Vertical surface	Ny strie sparkles males	22,446	m ²
Vertical surface	Sparkles, oppmaling vegger	89,786	m ²	
012	Kjøkken	6,119	15,909	9,899
	Object name	Material	Quantity	
	Finish Ceiling surface	Ny systemhimling	6,119	m ²
	Floor surface	Nytt vinylbelegg på gulv	6,210	m ²
	Vertical surface	Malte gipsplater	11,913	m ²
Vertical surface	Oppmaling sparkling betongvegger	11,913	m ²	

Rombehandlingskjema

Project: 10608 HRH 02022011 Gjelder_
Created by: oystein
Date / time: 01.09.2016 / 15:23
Note:

Name	Function	Base area [m ²]	Volume [m ³]	Outline [m]												
013	Teknisk	10,983	28,556	14,060												
		<table border="1"> <thead> <tr> <th>Object name</th> <th>Material</th> <th>Quantity</th> </tr> </thead> </table>			Object name	Material	Quantity									
Object name	Material	Quantity														
014	Sminke	7,597	19,751	11,354												
		<table border="1"> <thead> <tr> <th>Object name</th> <th>Material</th> <th>Quantity</th> </tr> </thead> <tbody> <tr> <td>Finish Ceiling surface</td> <td>Tak males opp</td> <td>7,597 m²</td> </tr> <tr> <td>Floor surface</td> <td>Gulvfliser er ok. Rengjøres</td> <td>7,703 m²</td> </tr> <tr> <td>Vertical surface</td> <td>Veggfliser er ok</td> <td>26,630 m²</td> </tr> </tbody> </table>			Object name	Material	Quantity	Finish Ceiling surface	Tak males opp	7,597 m ²	Floor surface	Gulvfliser er ok. Rengjøres	7,703 m ²	Vertical surface	Veggfliser er ok	26,630 m ²
Object name	Material	Quantity														
Finish Ceiling surface	Tak males opp	7,597 m ²														
Floor surface	Gulvfliser er ok. Rengjøres	7,703 m ²														
Vertical surface	Veggfliser er ok	26,630 m ²														
015	WC-D	6,331	16,462	10,635												
		<table border="1"> <thead> <tr> <th>Object name</th> <th>Material</th> <th>Quantity</th> </tr> </thead> <tbody> <tr> <td>Finish Ceiling surface</td> <td>Tak males opp</td> <td>6,331 m²</td> </tr> <tr> <td>Floor surface</td> <td>Gulvfliser er ok. Rengjøres</td> <td>6,412 m²</td> </tr> <tr> <td>Vertical surface</td> <td>Veggfliser er ok</td> <td>25,951 m²</td> </tr> </tbody> </table>			Object name	Material	Quantity	Finish Ceiling surface	Tak males opp	6,331 m ²	Floor surface	Gulvfliser er ok. Rengjøres	6,412 m ²	Vertical surface	Veggfliser er ok	25,951 m ²
Object name	Material	Quantity														
Finish Ceiling surface	Tak males opp	6,331 m ²														
Floor surface	Gulvfliser er ok. Rengjøres	6,412 m ²														
Vertical surface	Veggfliser er ok	25,951 m ²														
016	Lager	6,724	17,482	11,028												
		<table border="1"> <thead> <tr> <th>Object name</th> <th>Material</th> <th>Quantity</th> </tr> </thead> </table>			Object name	Material	Quantity									
Object name	Material	Quantity														

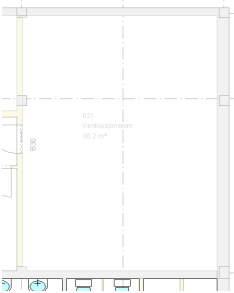
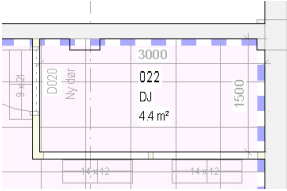
Rombehandlingskjema

Project: 10608 HRH 02022011 Gjelder_
 Created by: oystein
 Date / time: 01.09.2016 / 15:23
 Note:

Name	Function	Base area [m ²]	Volume [m ³]	Outline [m]
017	WC-H	6,315	16,419	10,628
	Object name	Material	Quantity	
	Finish Ceiling surface	Oppmaling sparkling himling	6,315 m ²	
	Floor surface	Ny våtromsvinyl på gulv	6,478 m ²	
	Vertical surface	våtromsplater, +nye spanskvegger	25,711 m ²	
018	WC	6,584	17,117	12,205
	Object name	Material	Quantity	
019	IT-rom	8,275	21,514	12,038
	Object name	Material	Quantity	
020	Teknisk	7,050	18,330	10,700
	Object name	Material	Quantity	

Rombehandlingsskjema

Project: 10608 HRH 02022011 Gjelder_
 Created by: oystein
 Date / time: 01.09.2016 / 15:23
 Note:

Name	Function	Base area [m ²]	Volume [m ³]	Outline [m]
021	Ventilasjonsrom	30,225	78,585	22,200
				
		Object name	Material	Quantity
022	DJ	4,426	10,180	9,301
				
		Object name	Material	Quantity
Finish	Ceiling surface	Ny Systemhimling	4,426 m ²	
	Floor surface	Vinylbelegg på gulv	4,517 m ²	
	Vertical surface	Malte gipsplater	16,340 m ²	
	Vertical surface	Oppmaling sparkling betongvegger	16,340 m ²	