


Snitt A 1:100

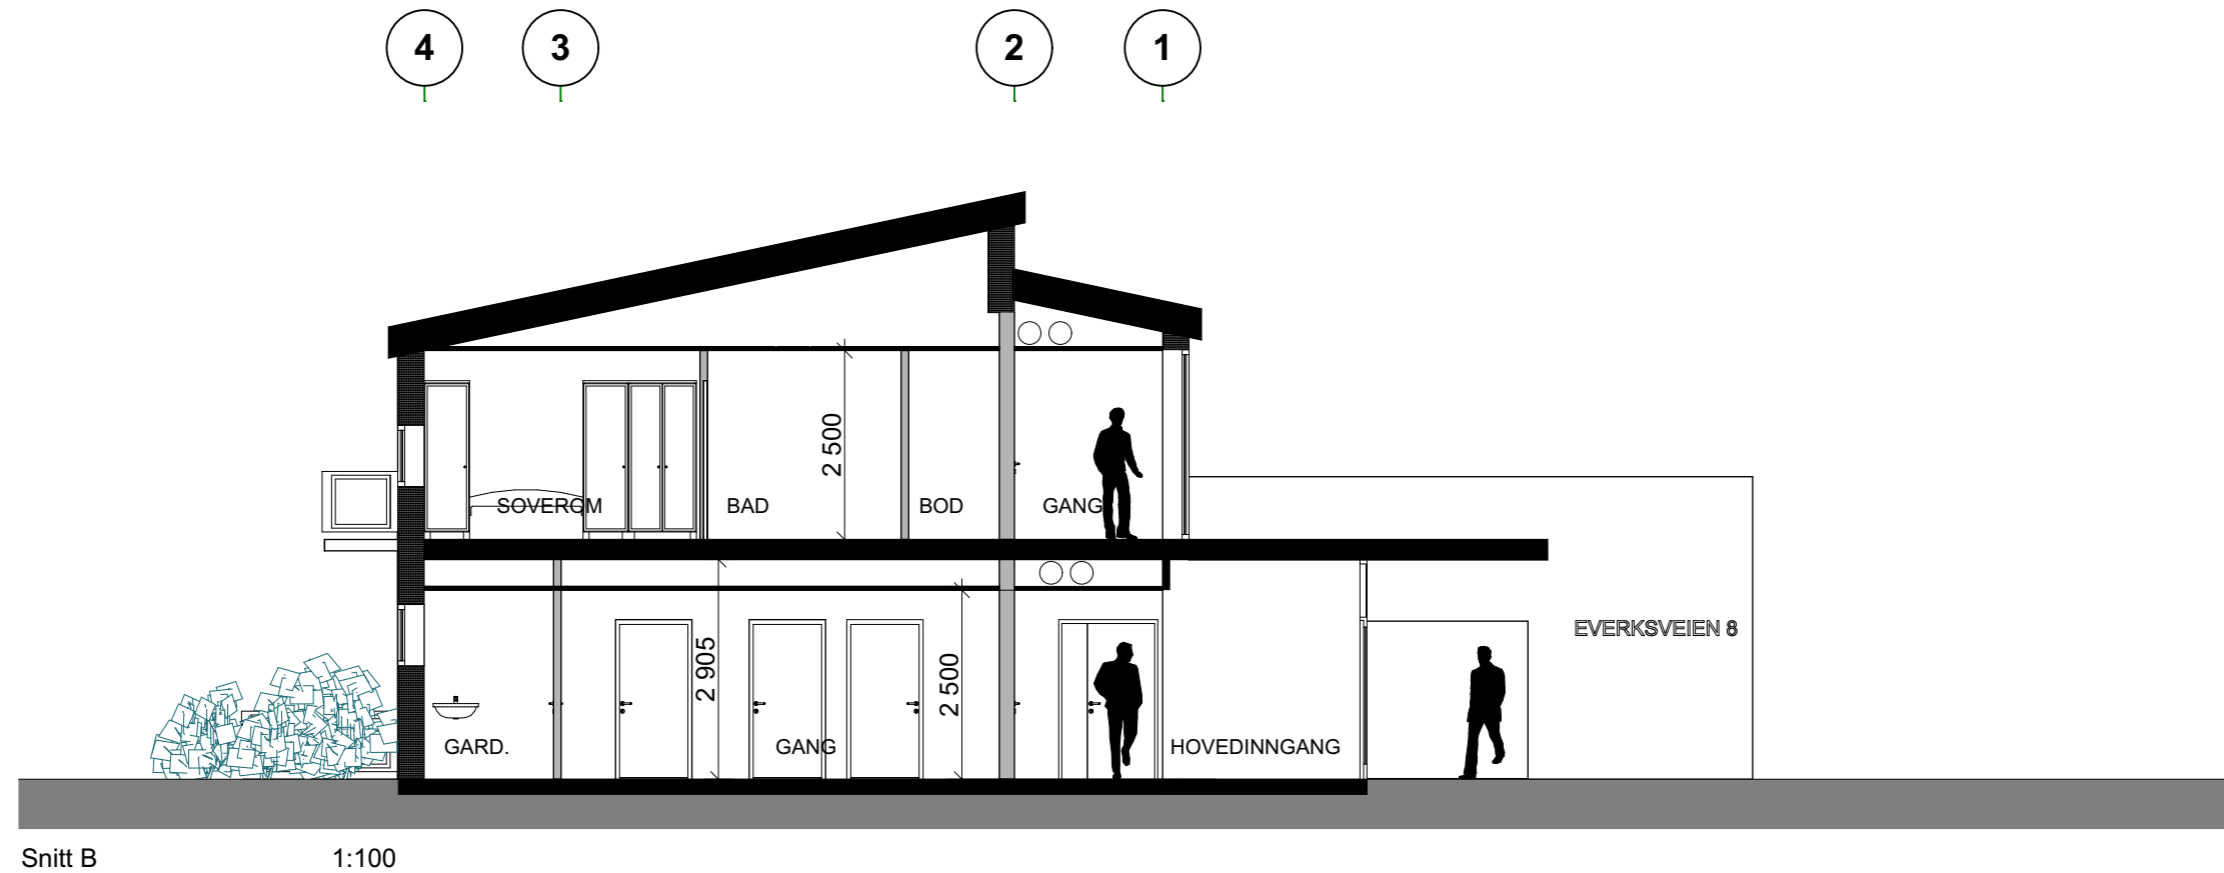

Snitt B 1:100