


Berørt areal Plan 1

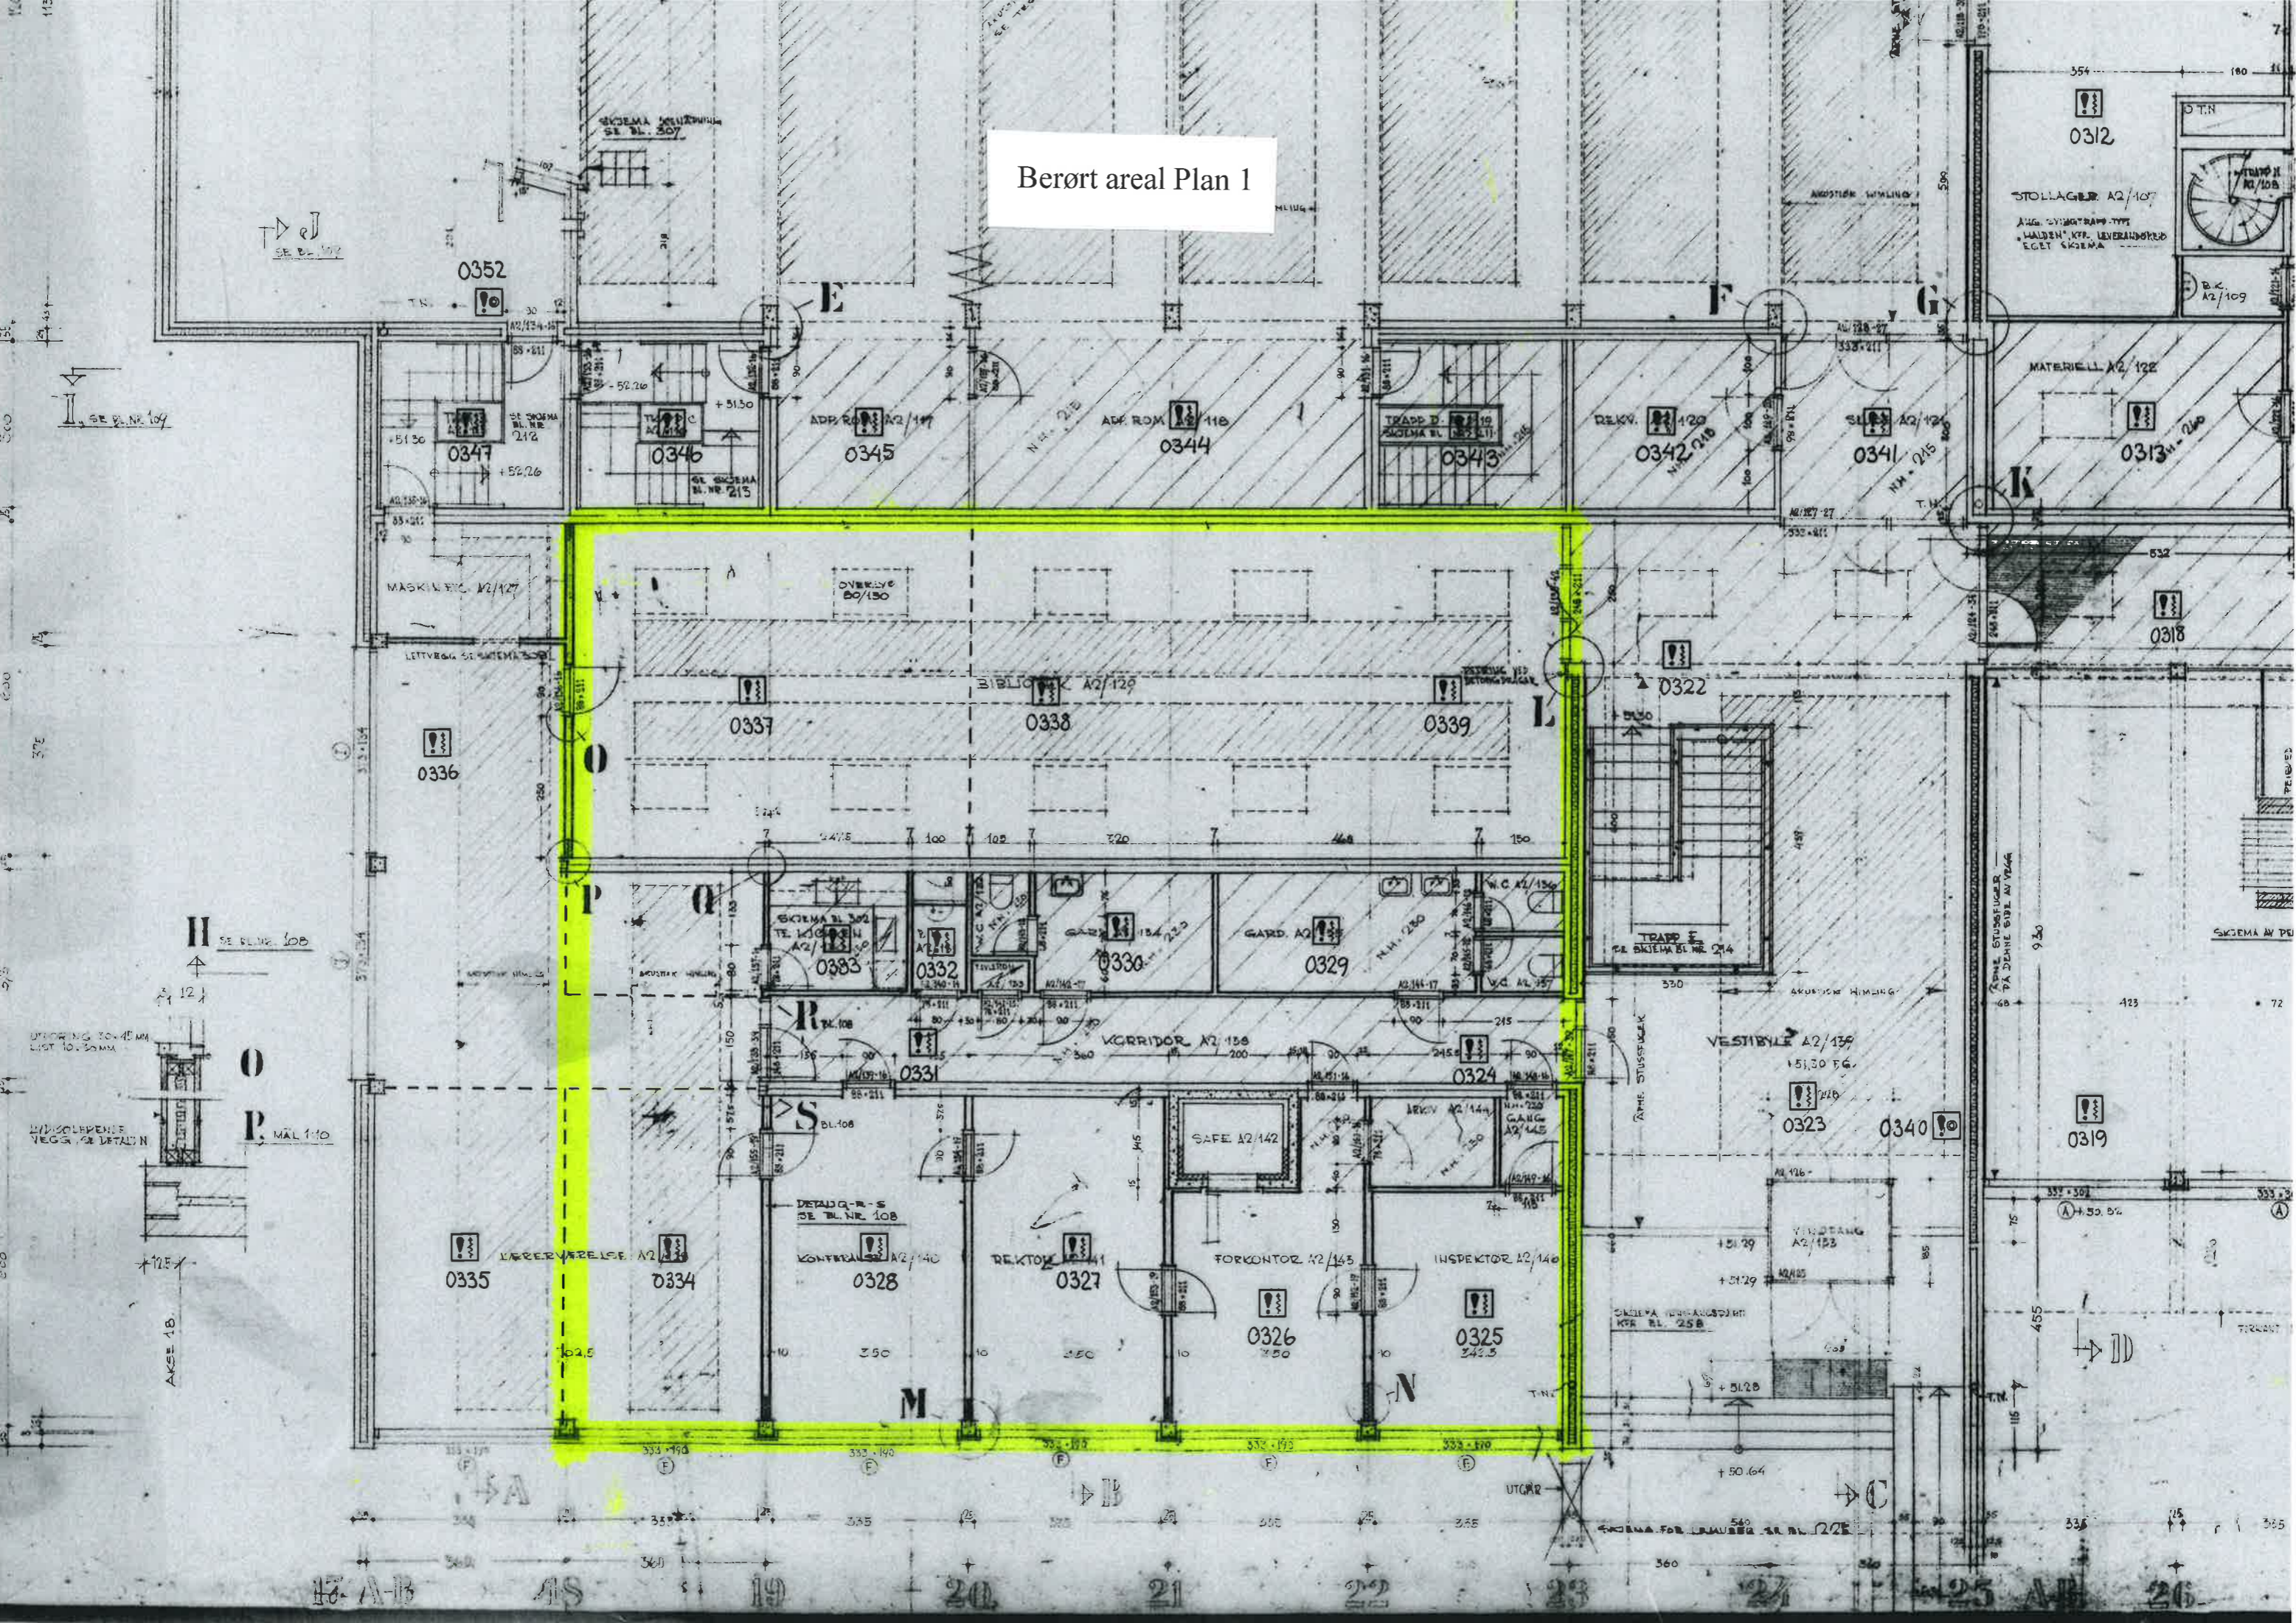

SE BL. 107

SE BL. NR 104

SE BL. NR 100

UTGANG 30-45 MM LIST 10-30 MM

INNSLEPPENS VEGG SE DETALJ N

AKSE 1B

MÅL 1:10

A-B AS 19 20 21 22 23 24 25 AB 26

Underetasje

0419

0428

0439

0418

0417

0438

0503

0504

0422

0424

0425

0426

0434

0435

0423

0427


0436

0441

0443

0444

0437

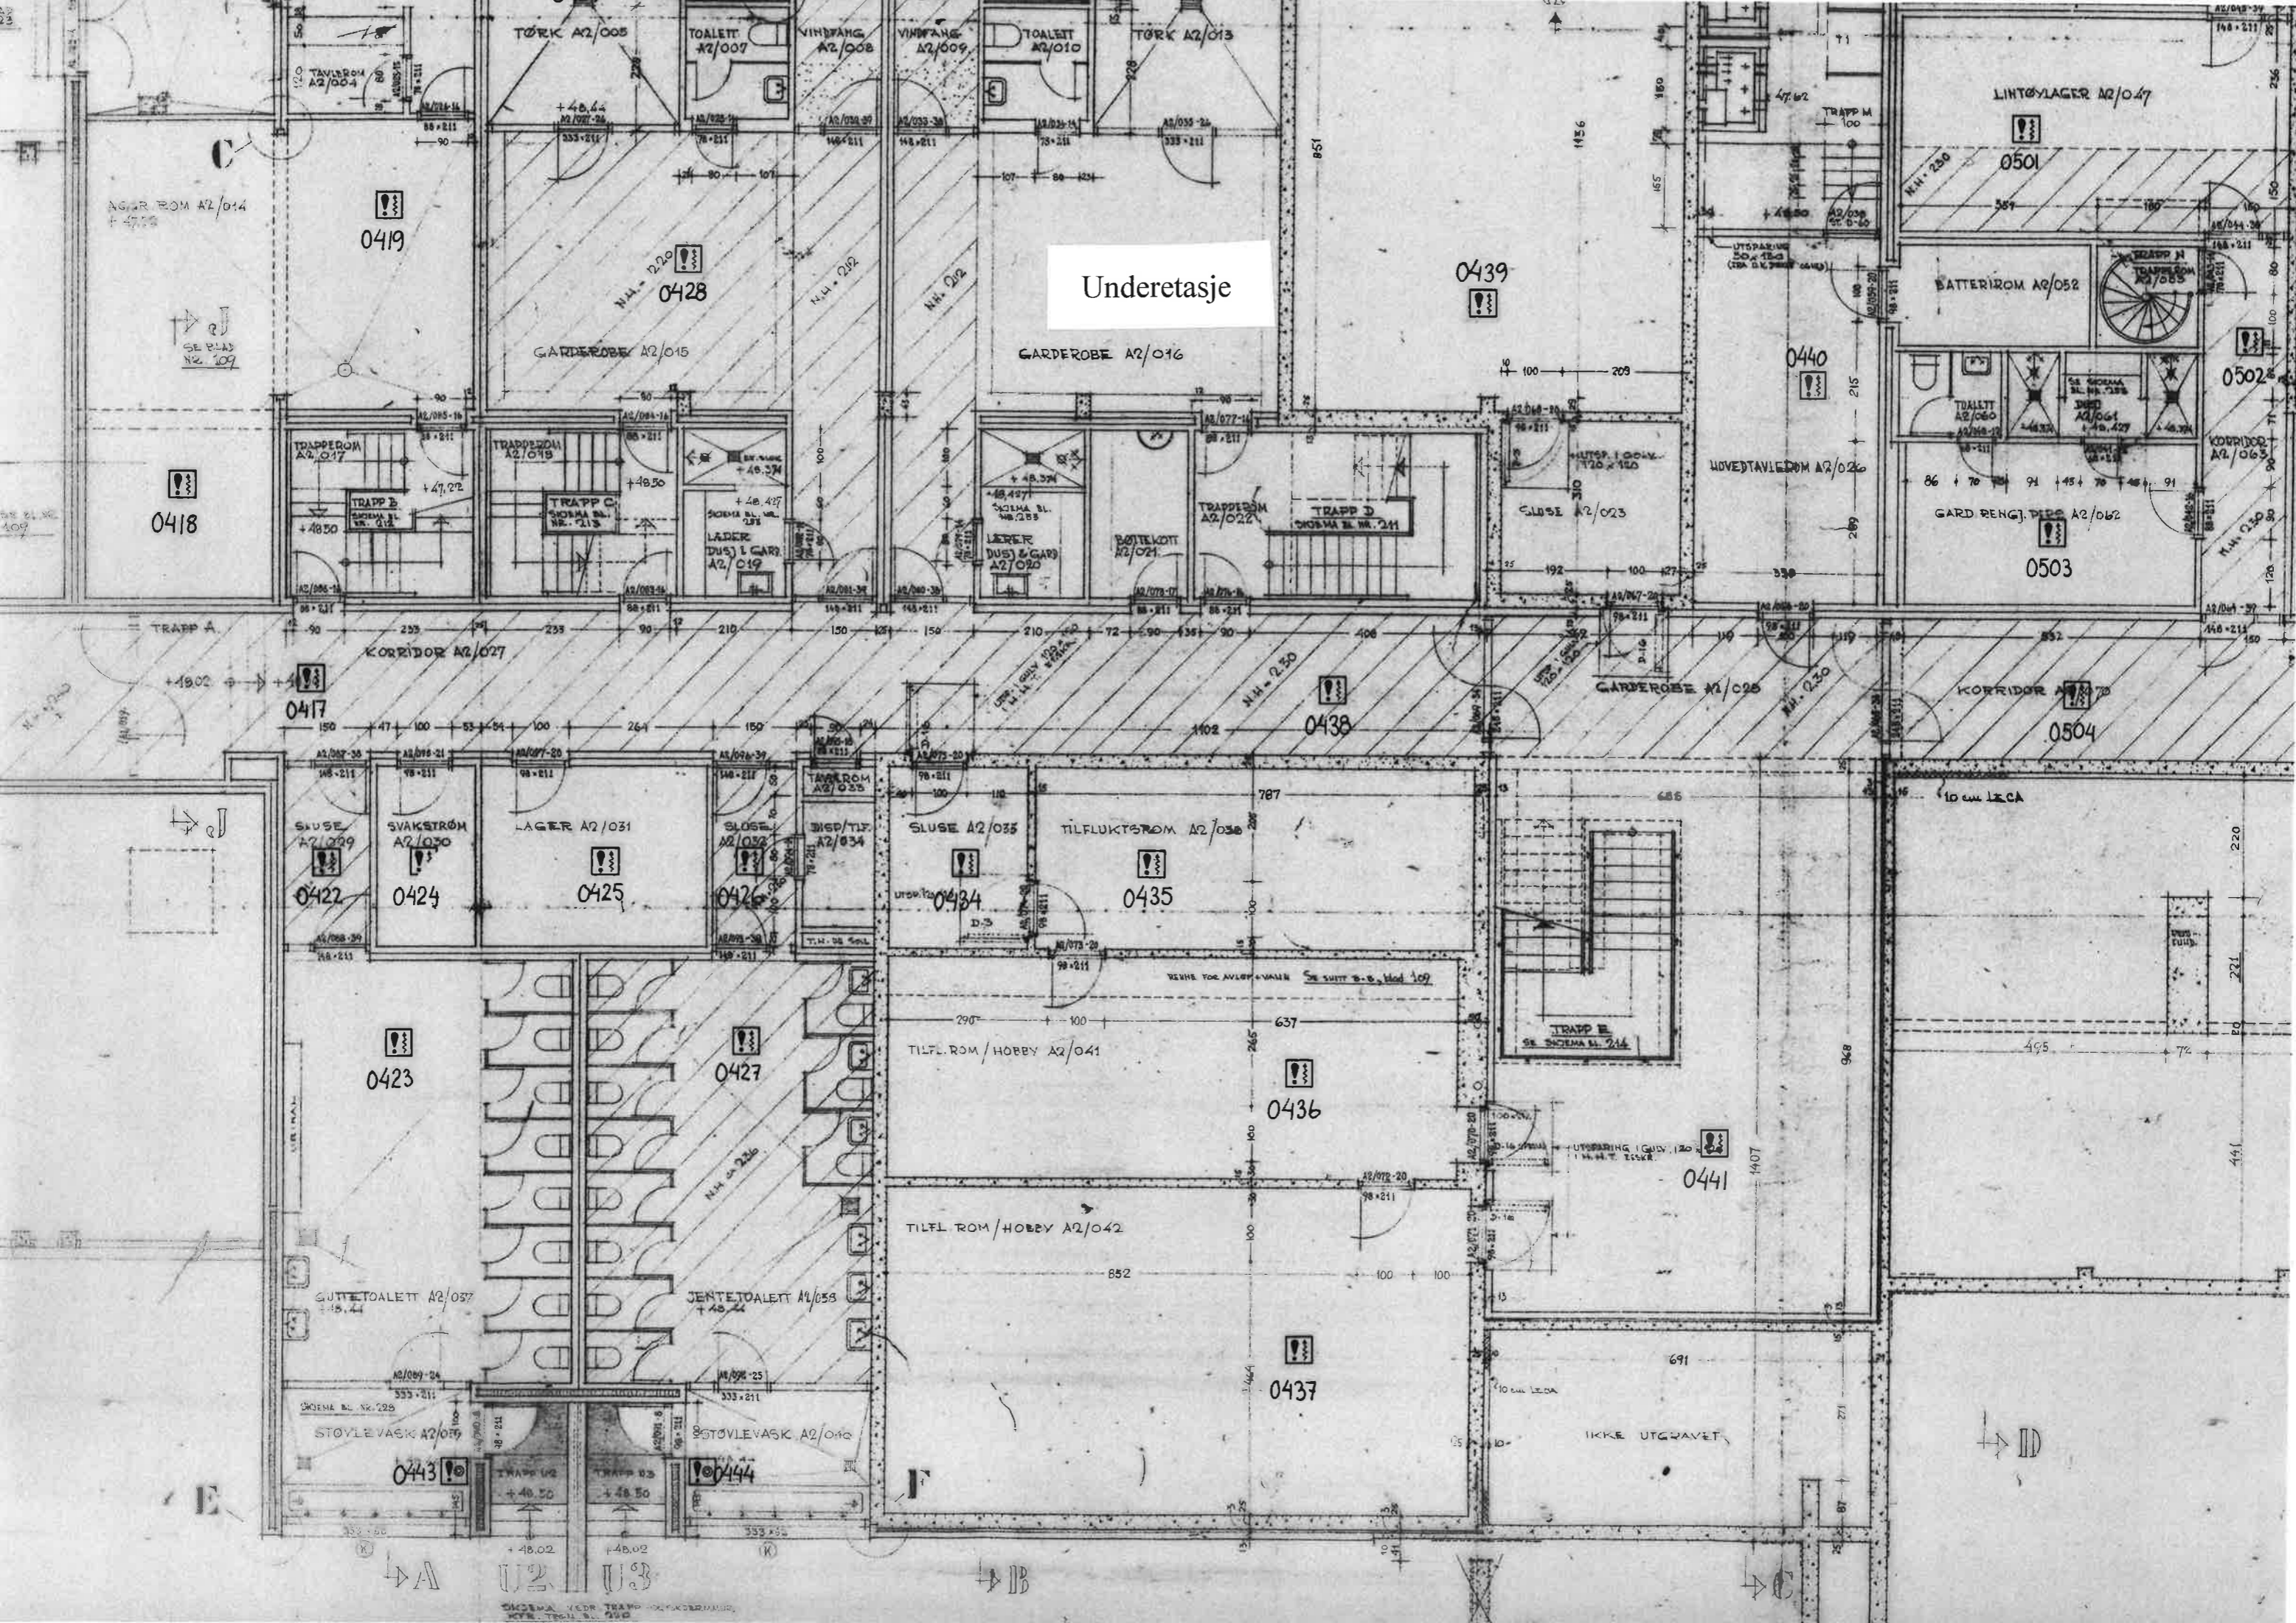

Utklipp snitt

