

BIM Server: MC:\NYV\SBM - BIM Server\15\NVVS\11.11.2015\NVVS\_Hovedmodell\_A1\_1.rvt




Postid: 11.11.2015 09:00:00



BIM Server: MC-NVVS\BIM - BIM Server: NVVS alt 1 - Inklusert fast 2015\NVVS - hovedmodell\_01\_1.rvt

Prosjekt 11.11.2015 av mal80

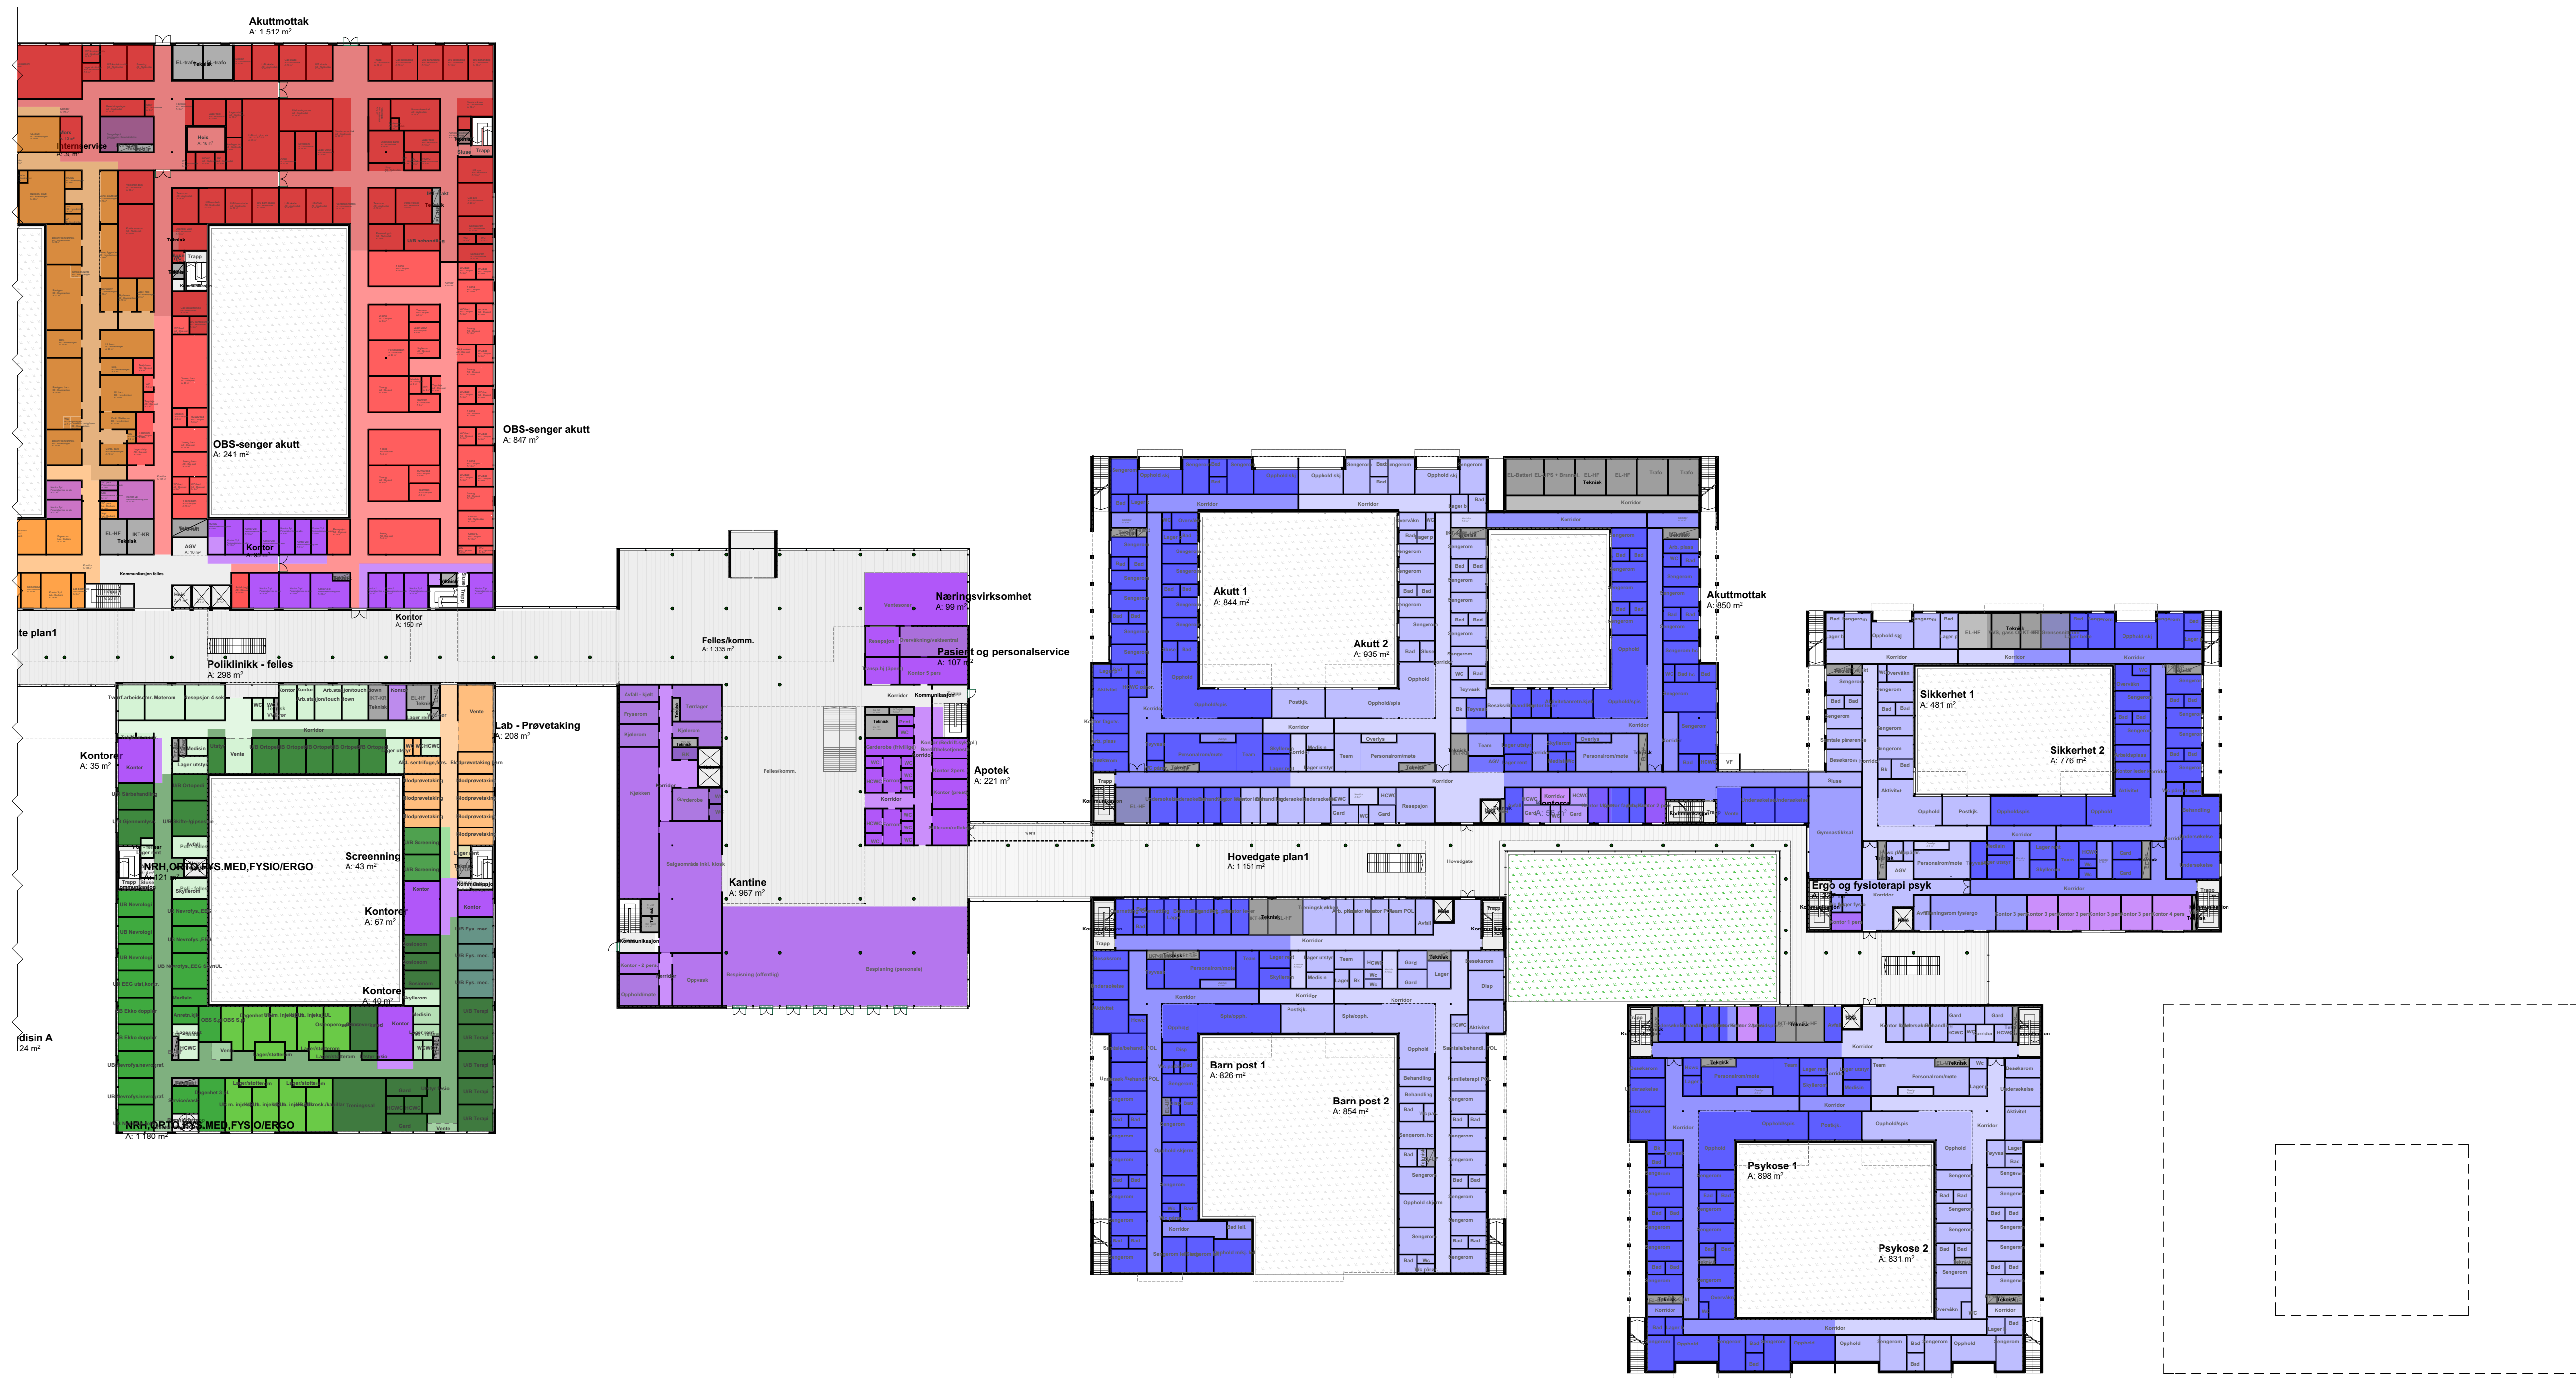







BIM Server: MC:\NY\SBIM - BIM Server: BV\NV\alt.1\indskent\plan2\2015\NV\5 - hovedmodell\_alt.1.rvt

Prosjekt 11.11.2015 av: mal80




BIM Server: MC:\NVV\BIM - BIM Server: NVV\BIM\A1\_1.indd 11.11.2015 11:11:20




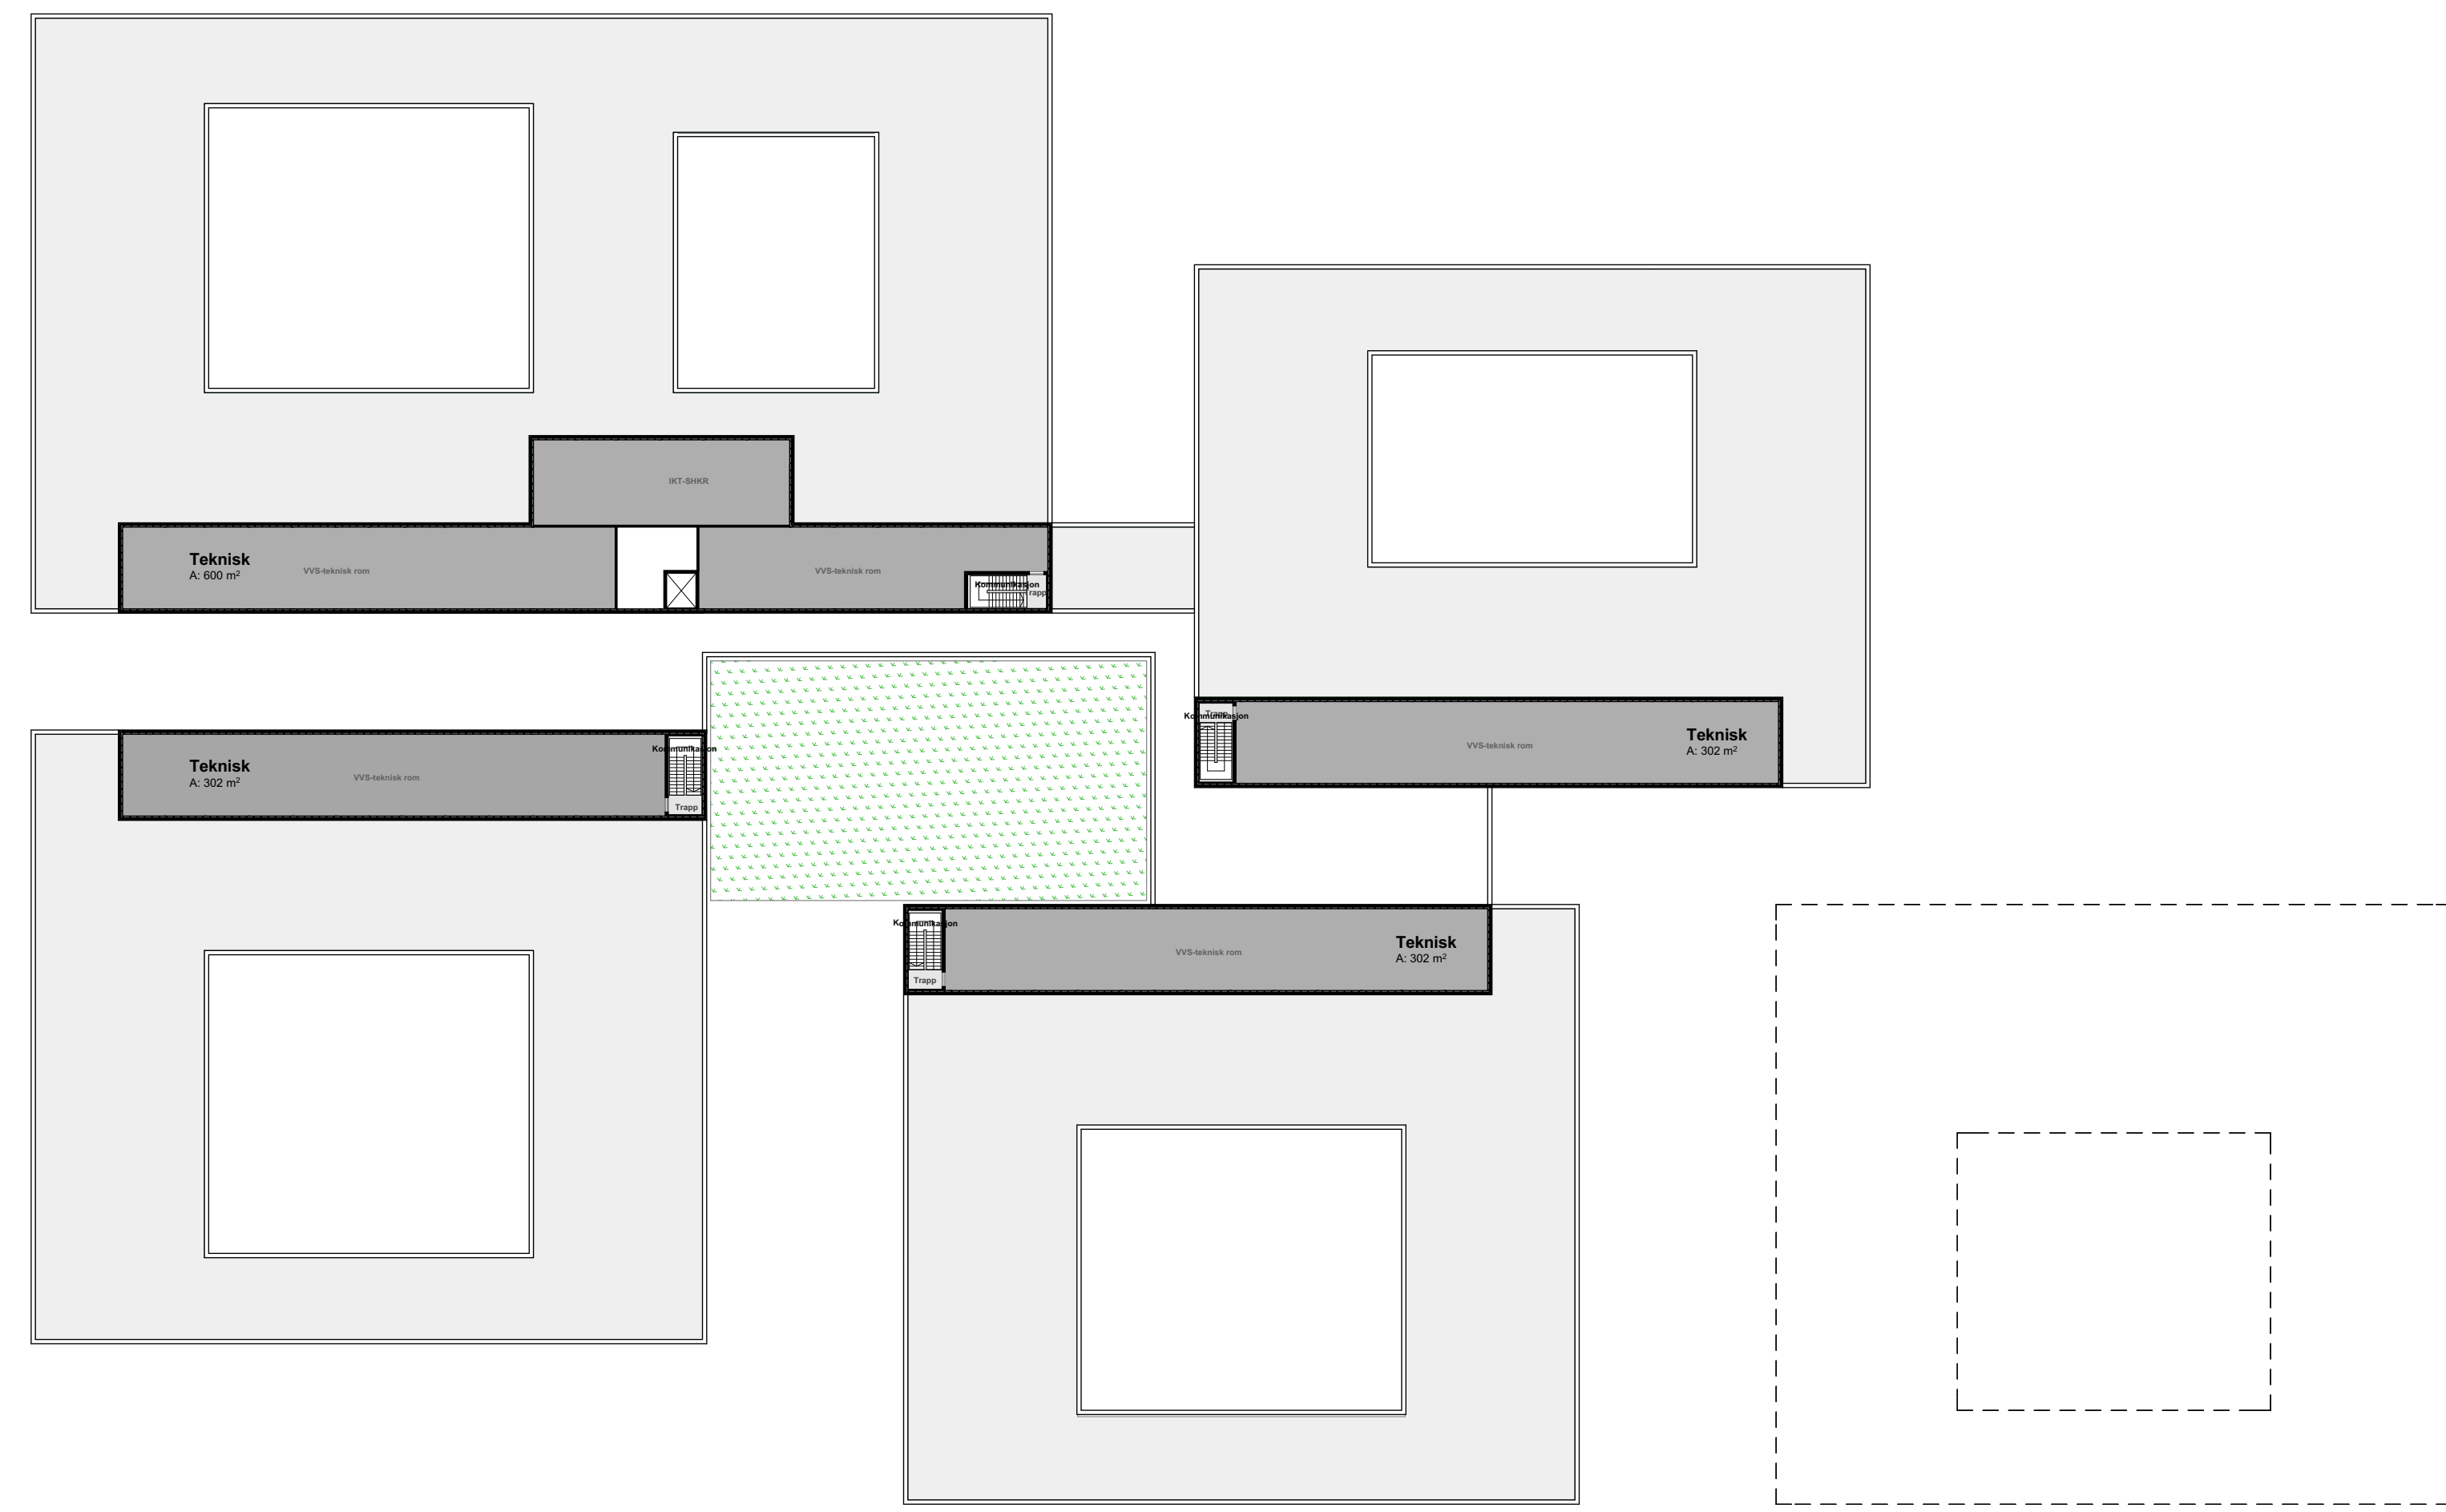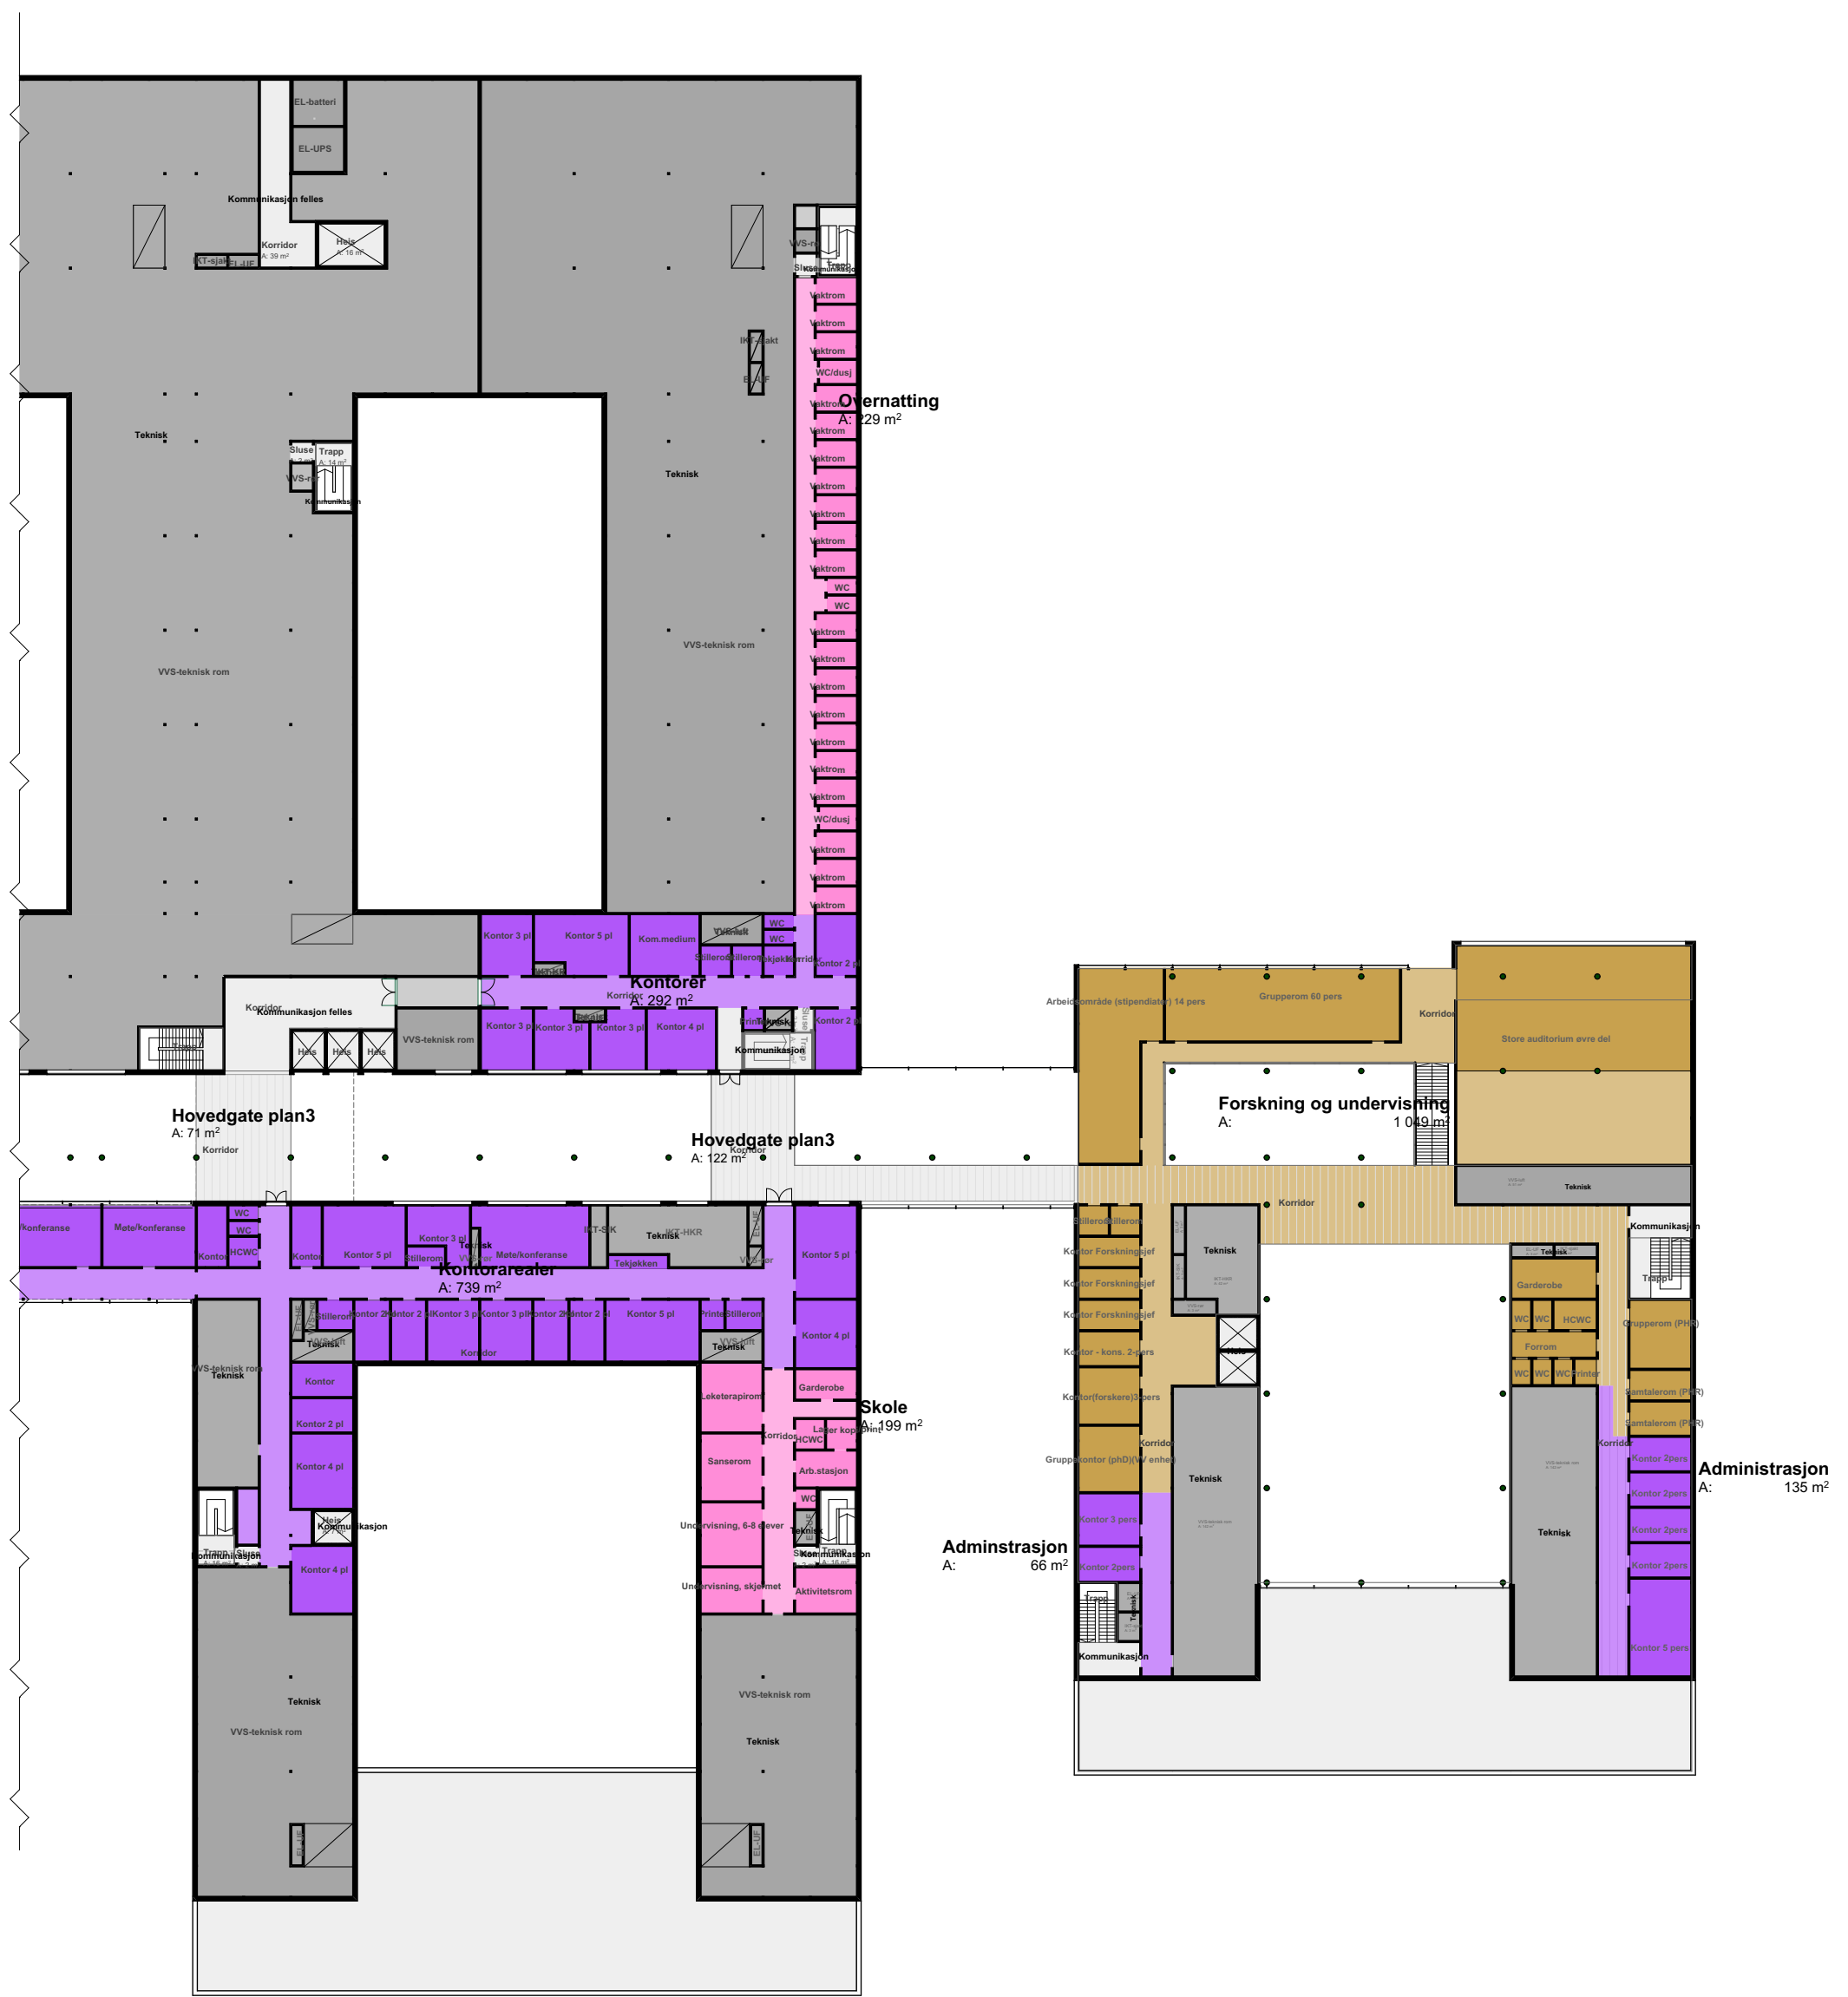




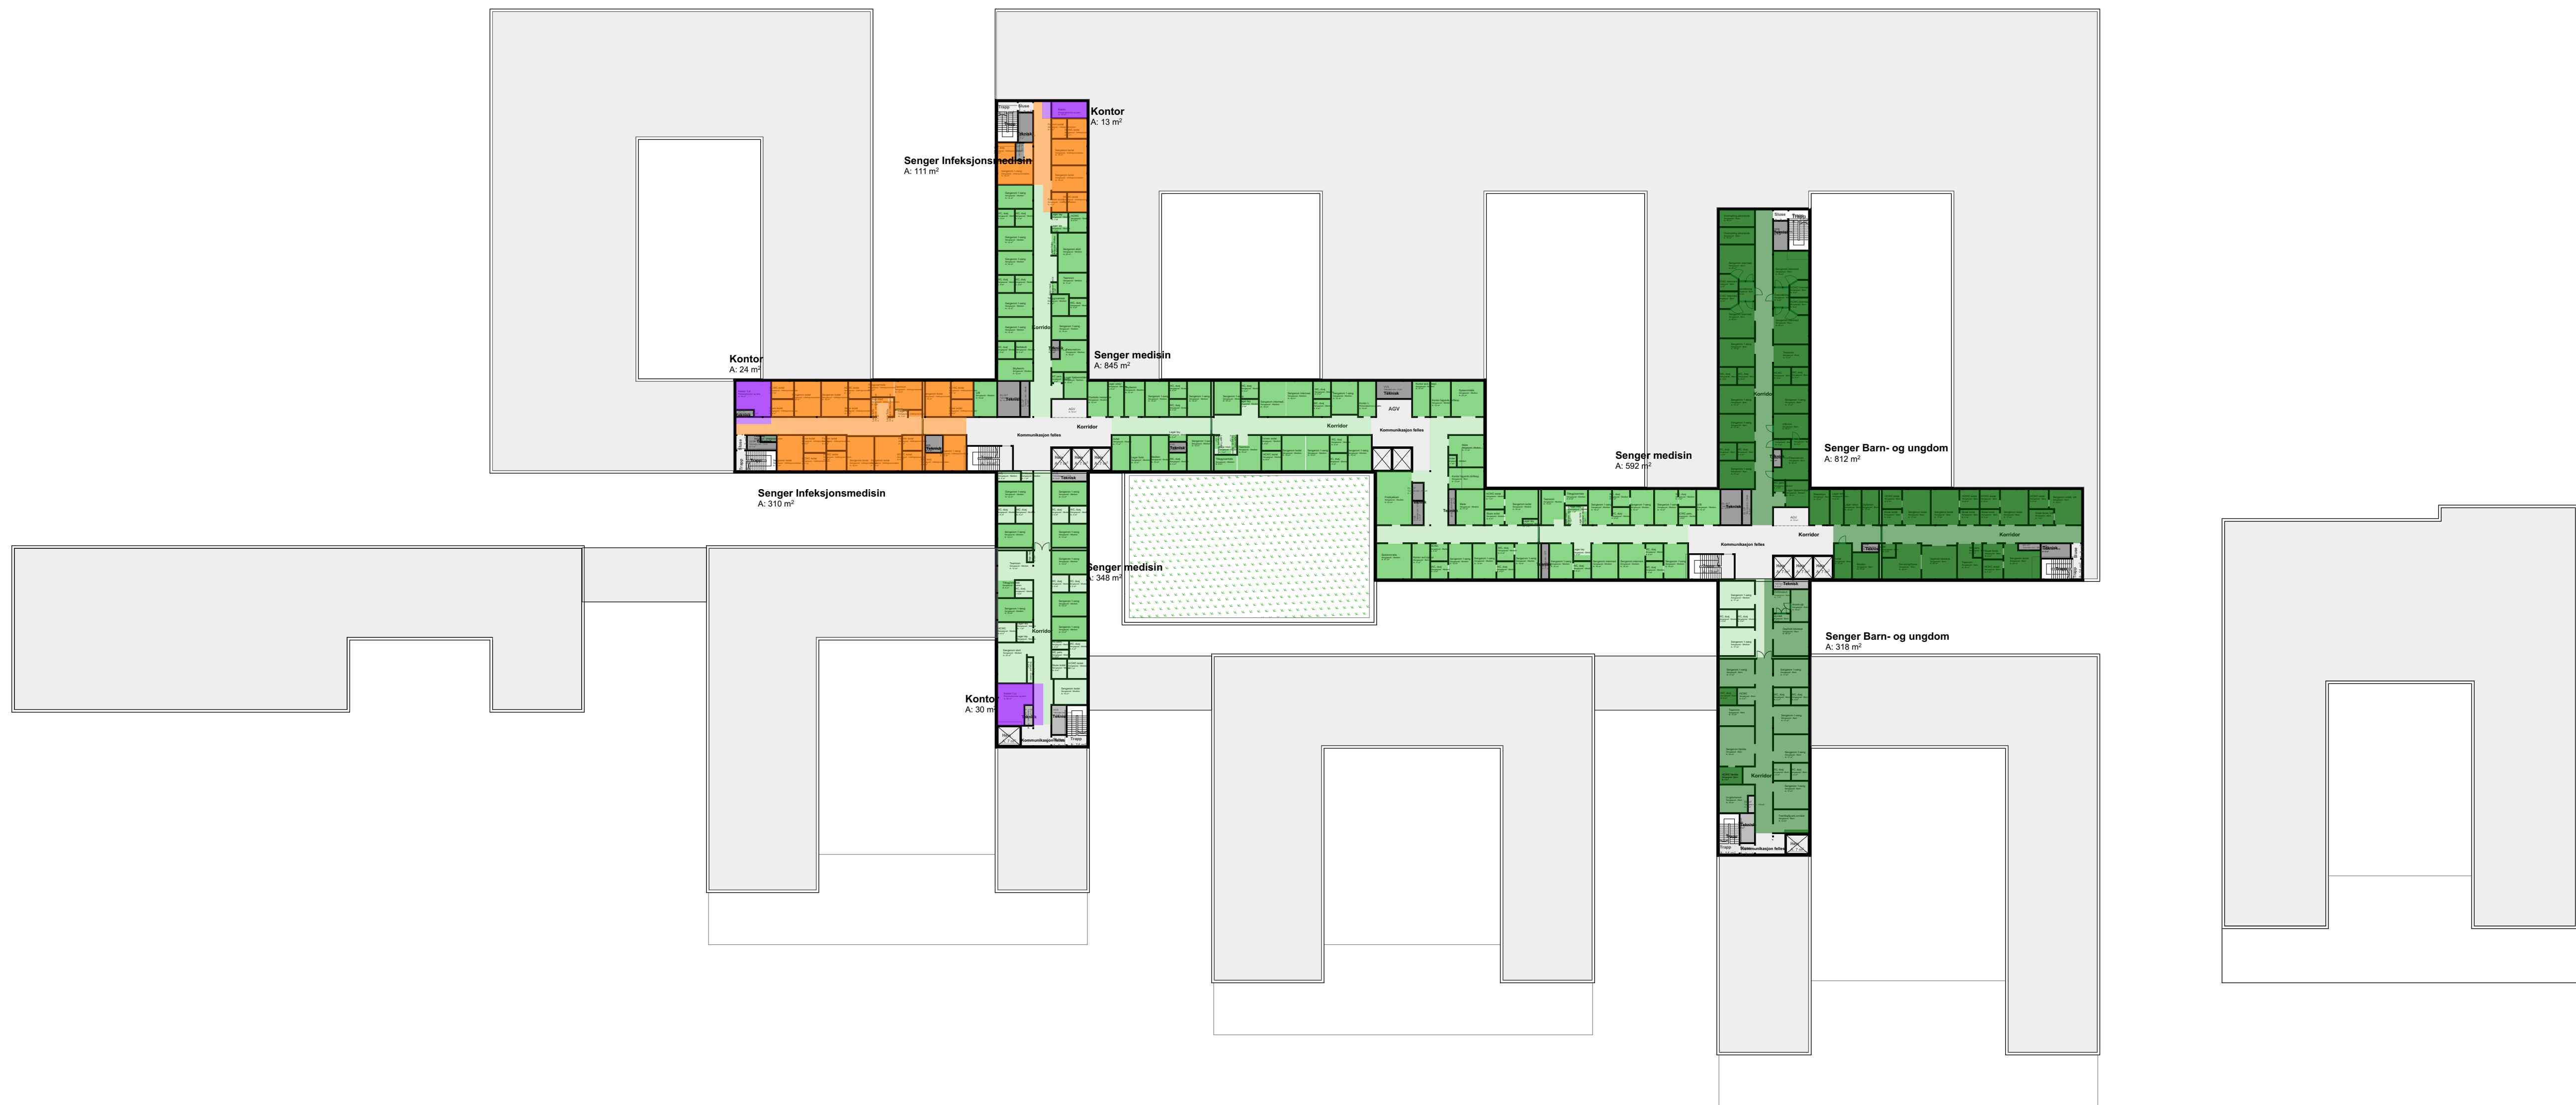


BIM Server: MC:\NVV\BIM - BIM Server: NVV\A1\_1.indus\A1\_1.indus\A1\_1.indus\A1\_1.indus

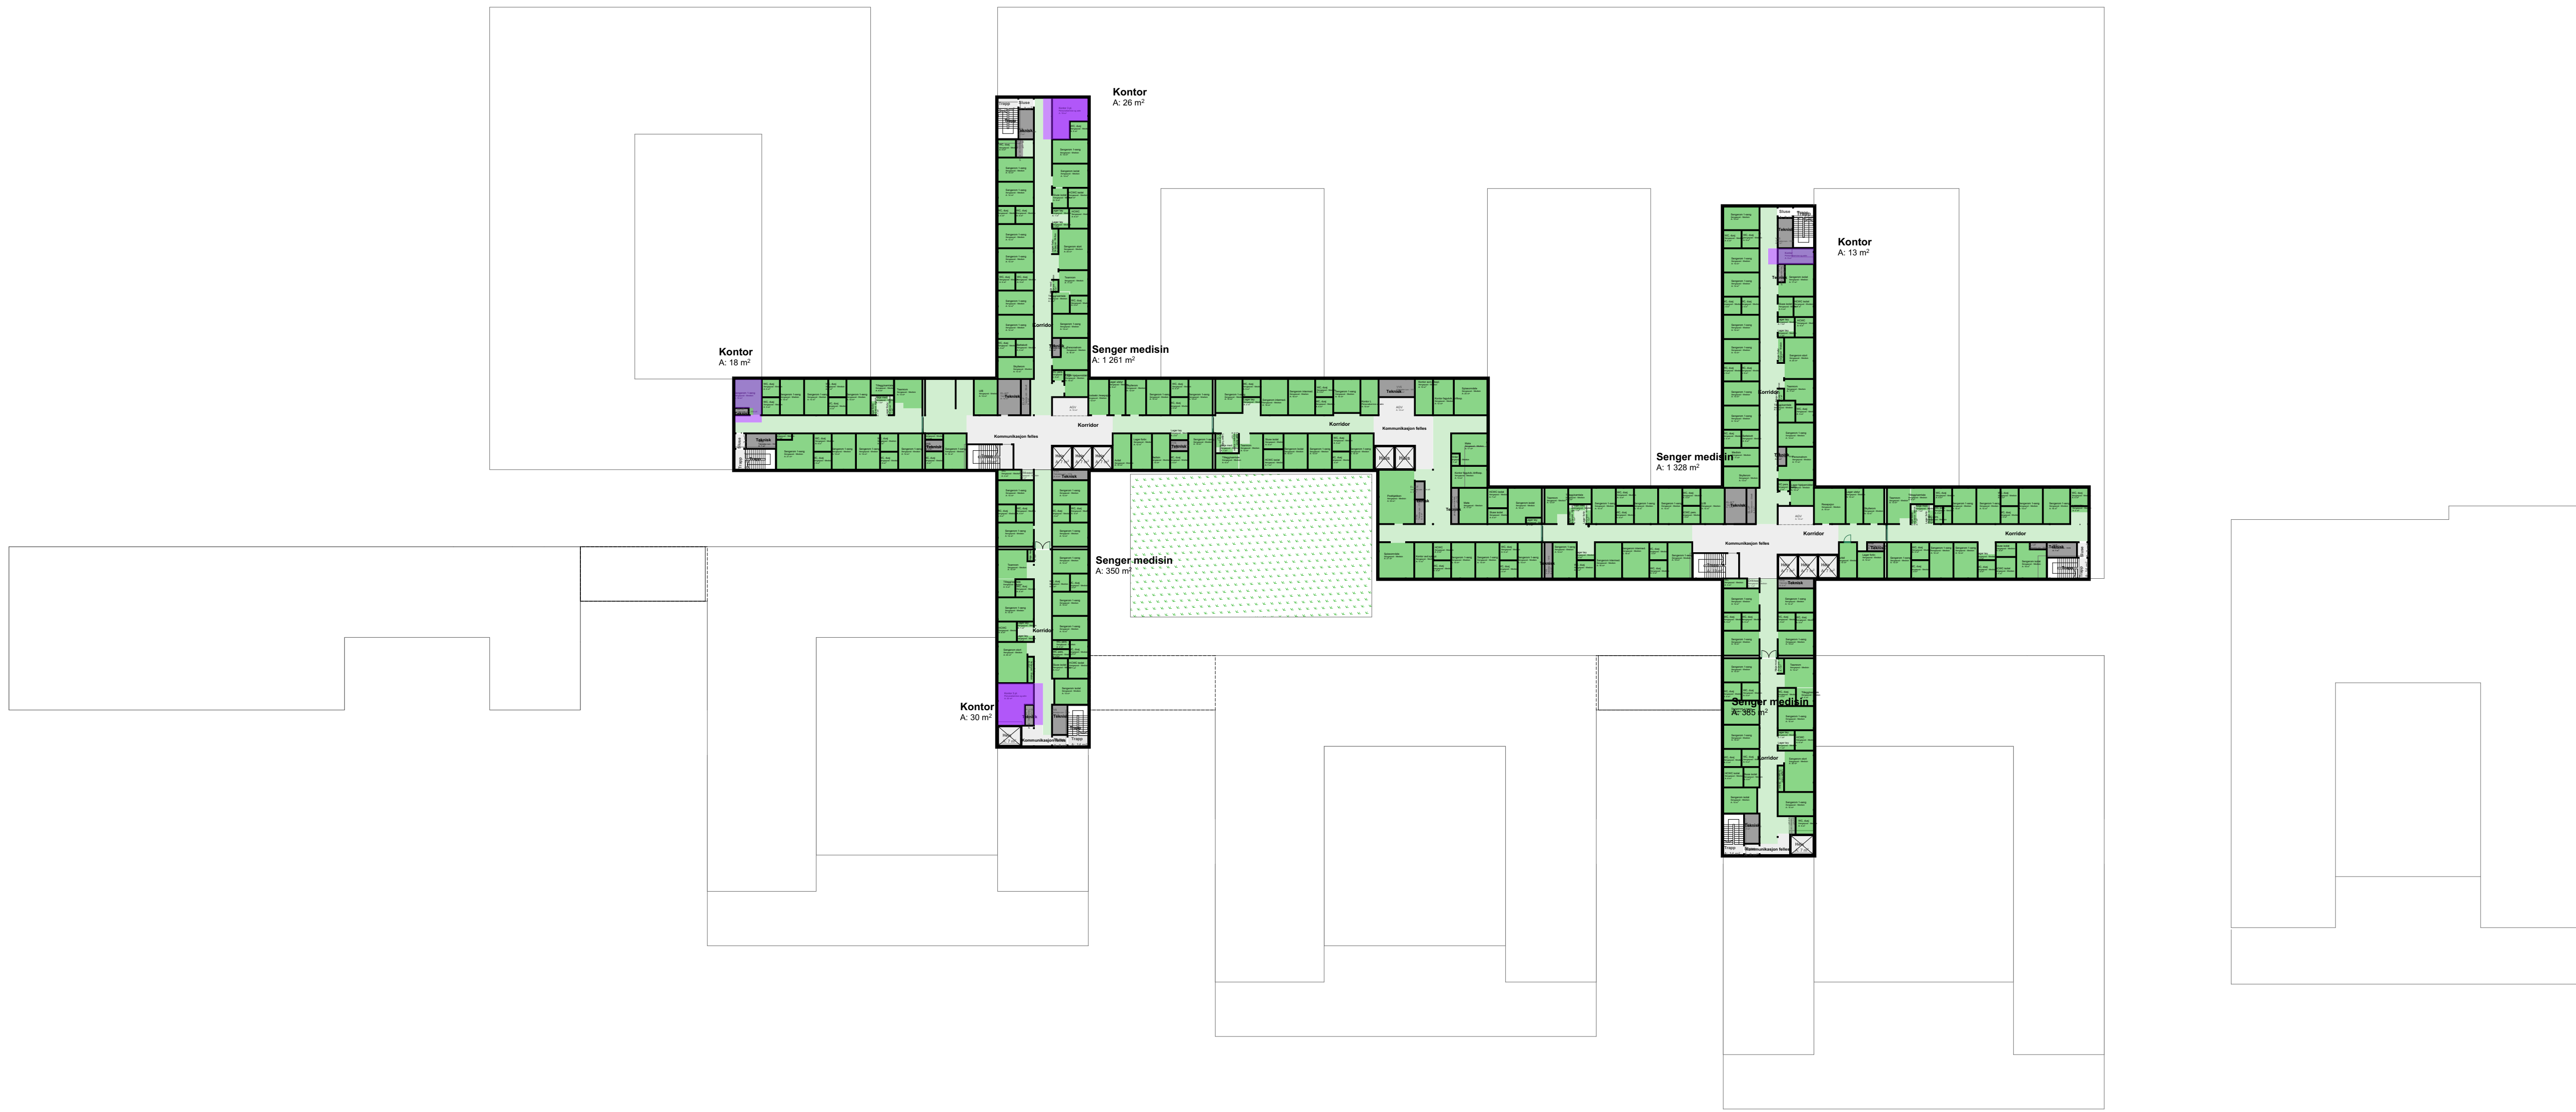



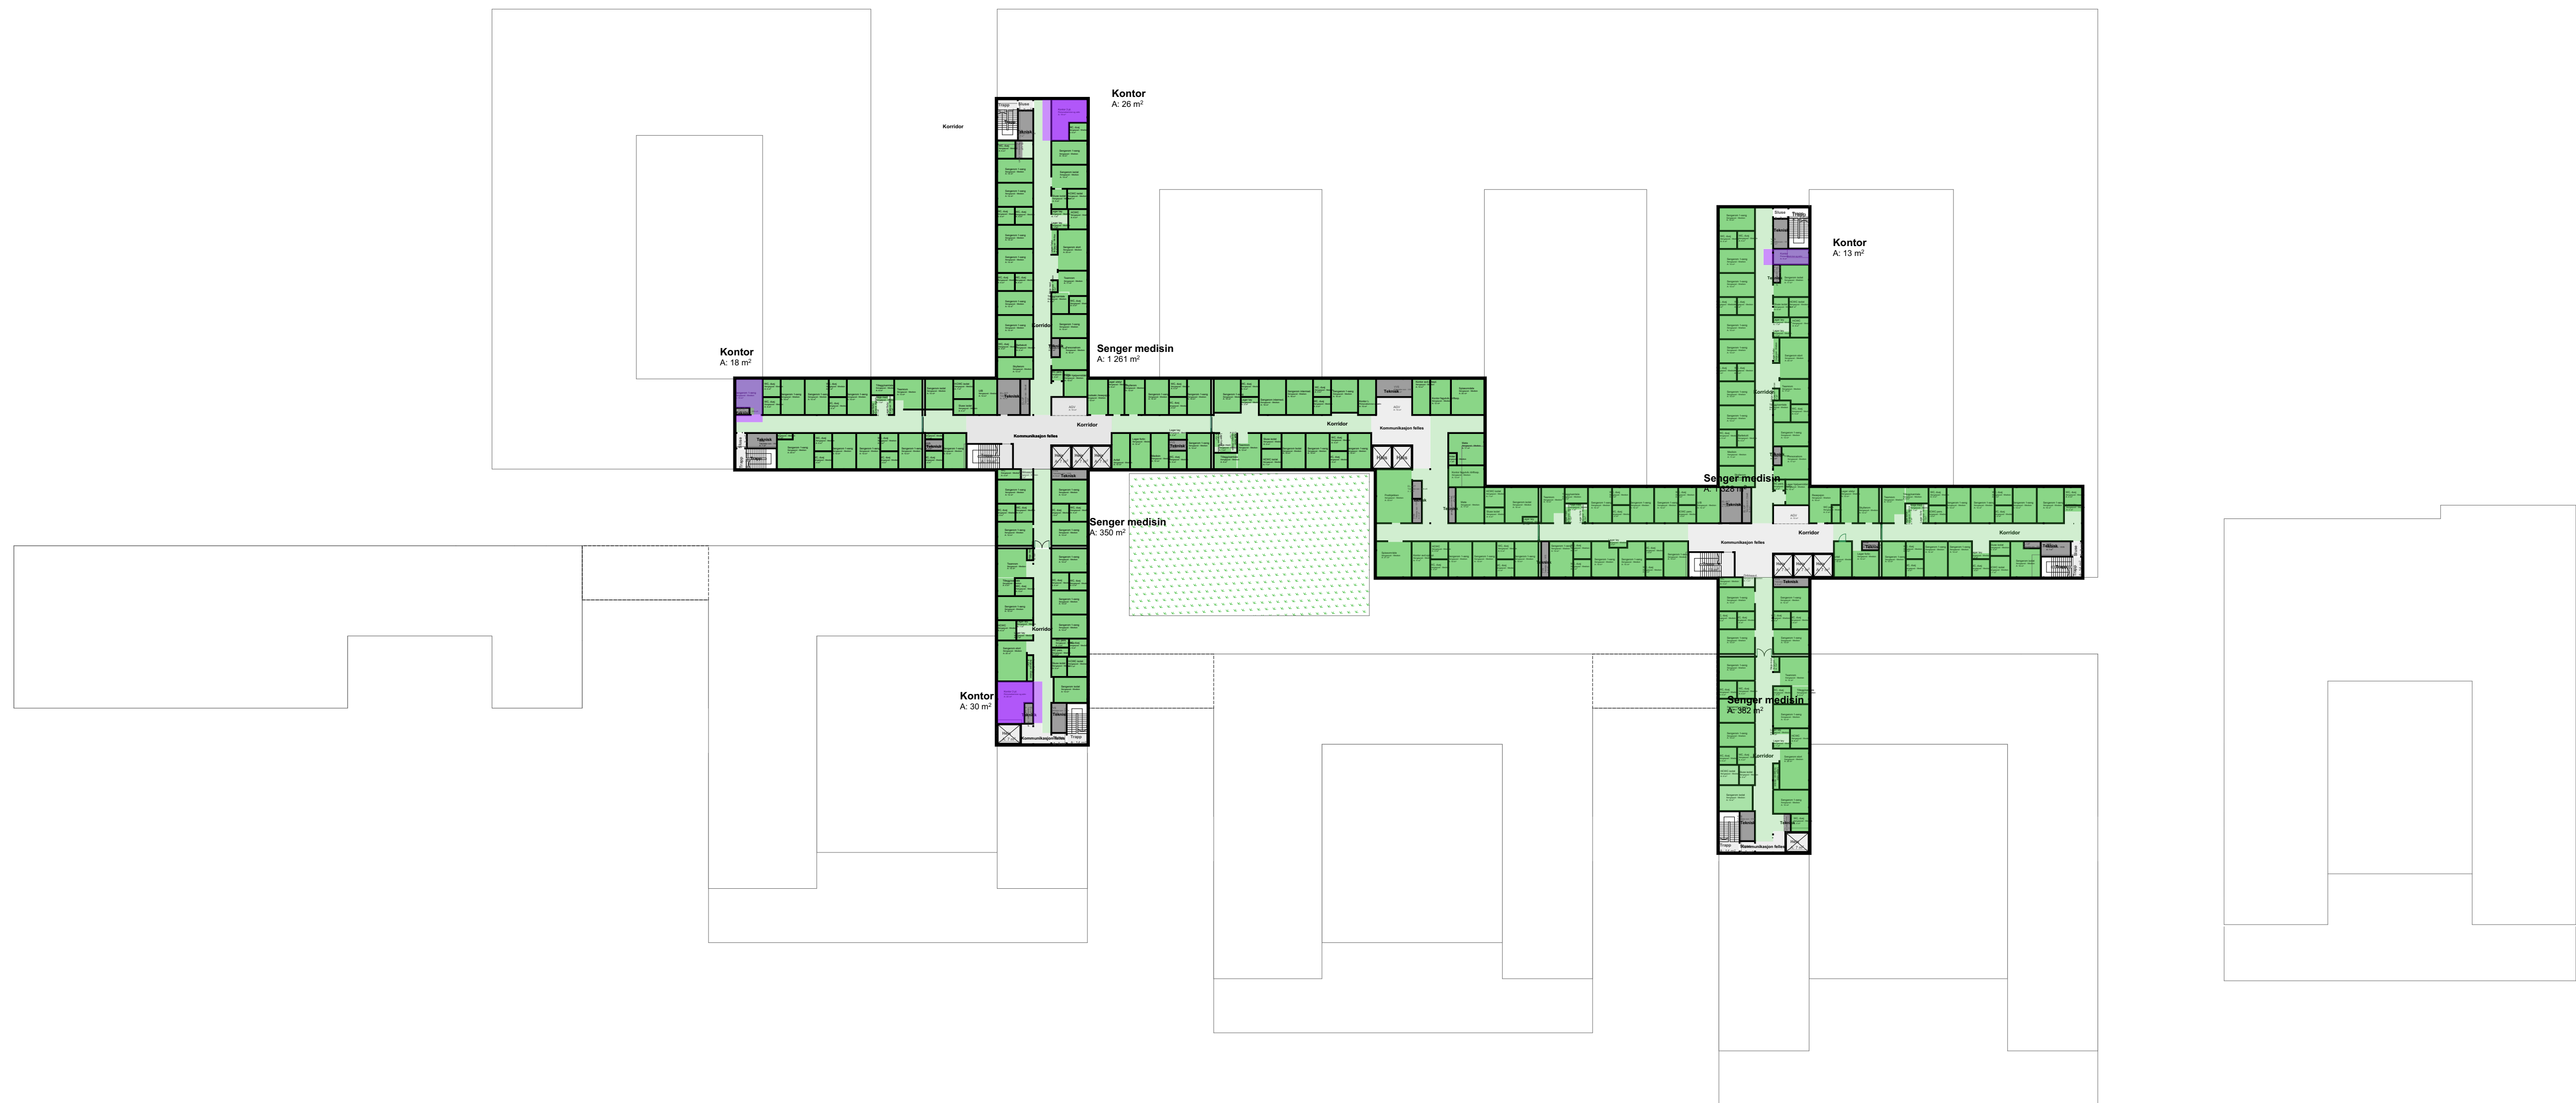

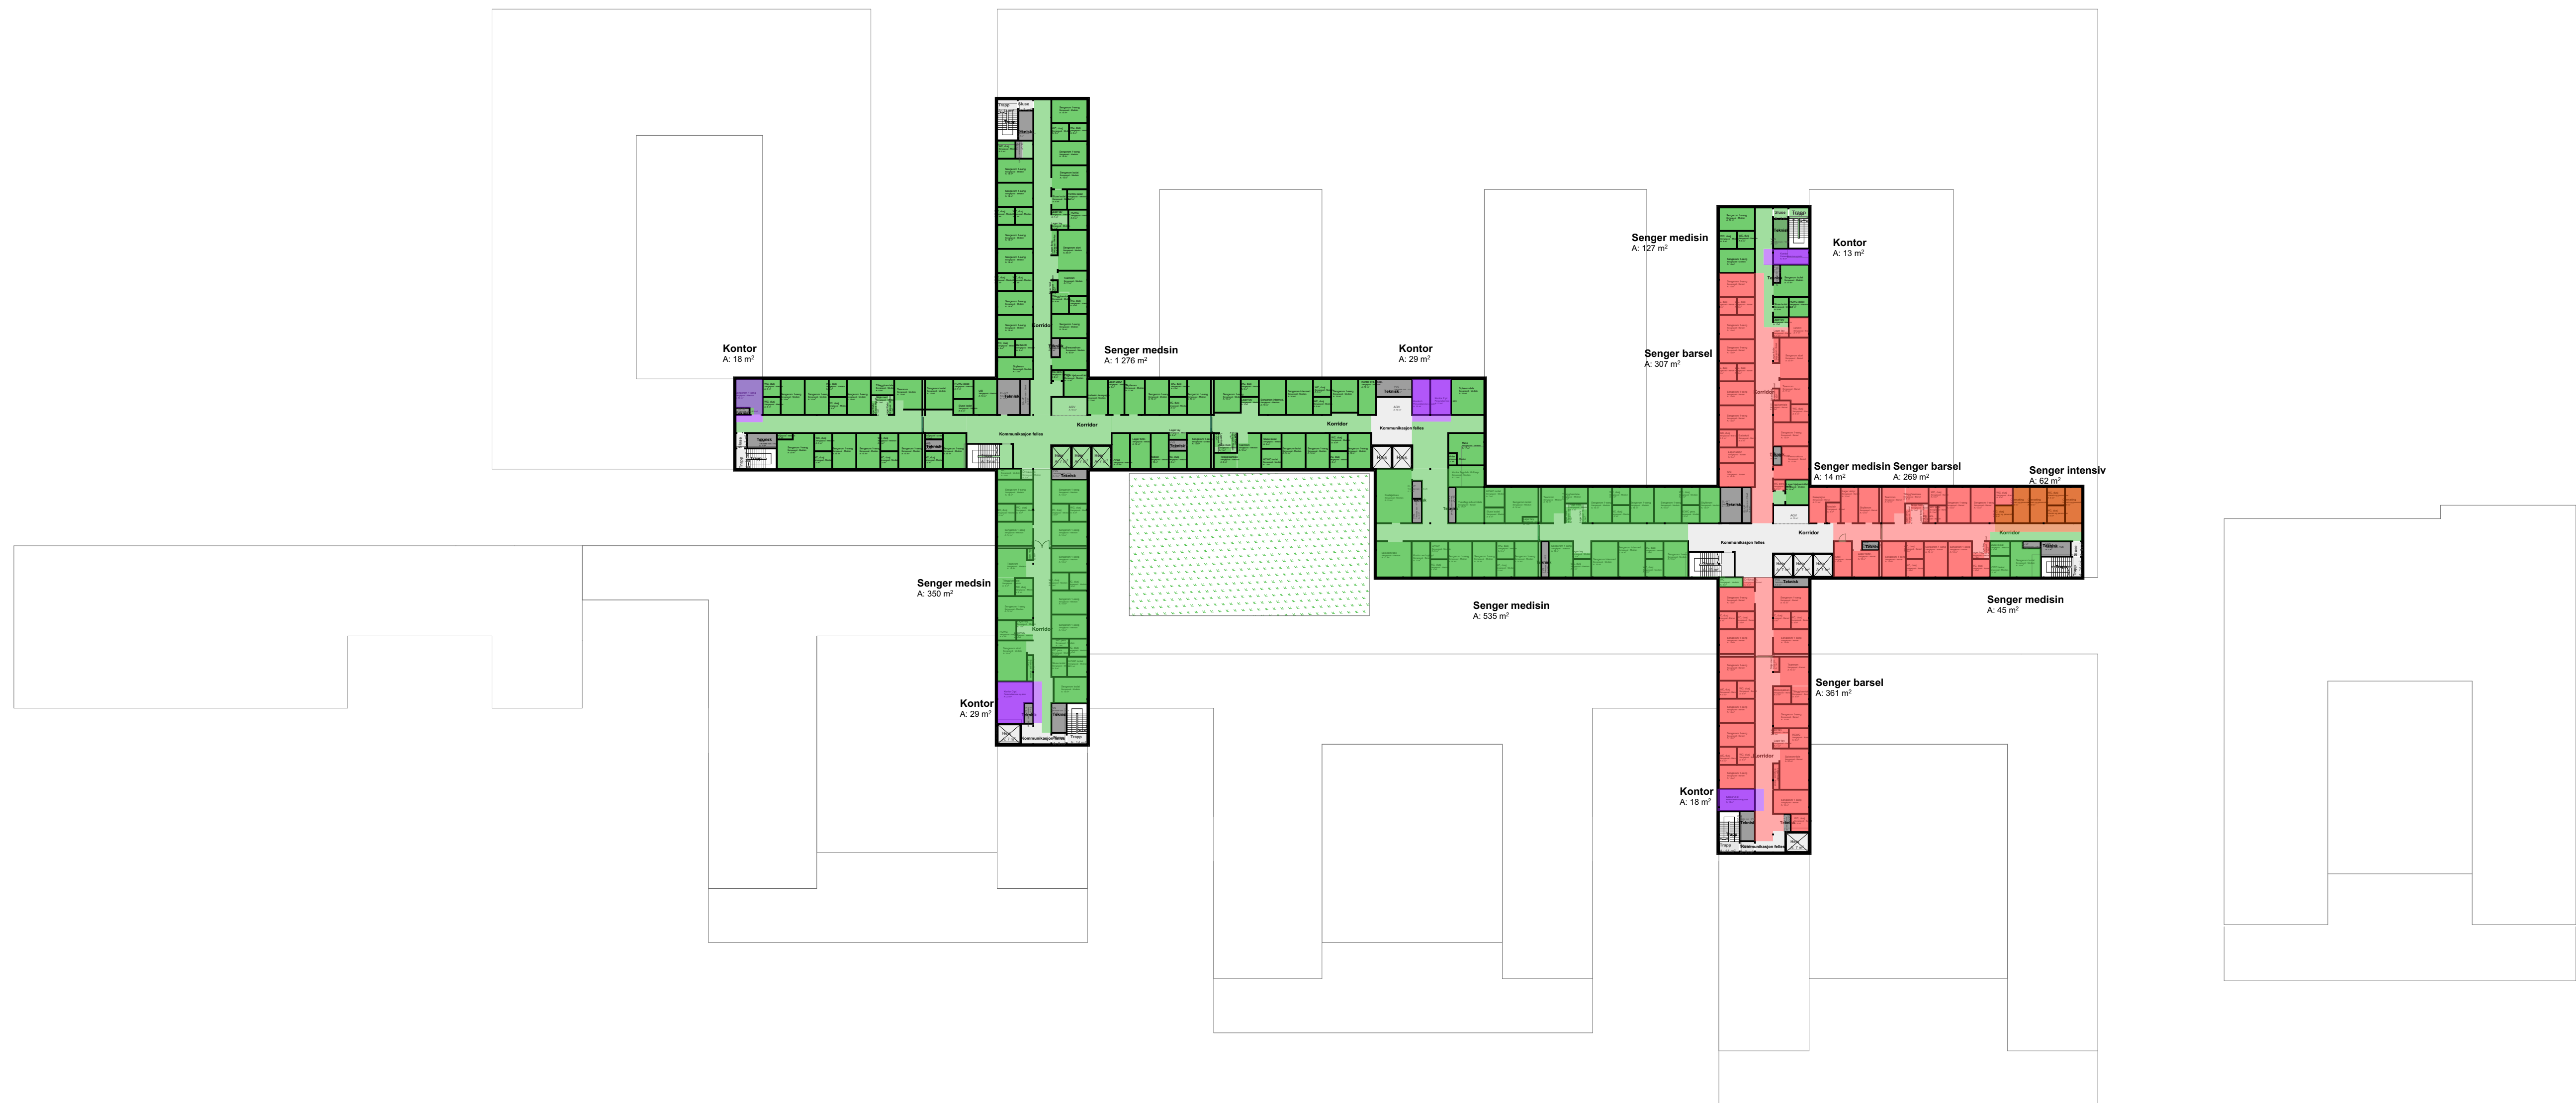



BIM Server: M:\NVVS\BIM - BIM Server: NVVS\BIM\A3\1 - Indusri\Bast 2015\NVVS\Levelmodell\_A1\_1.rvt



Plan U1.etasje

NVVS alt. 1  
Skisseprosjekt

A1/ 1:500  
A3/ 1:1000

foreløpig tegning  
11.11.2015

Prosjekt 11.11.2015 av mal80