
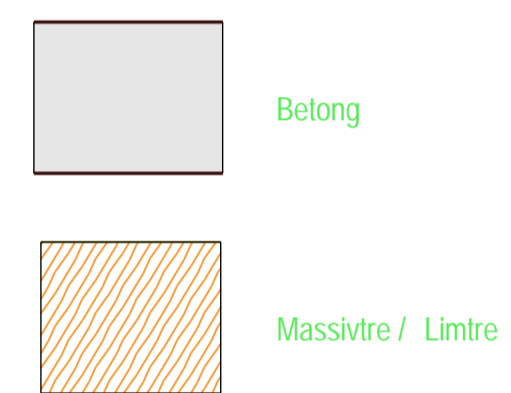


Snitt 1  
141201-RIB-20-101

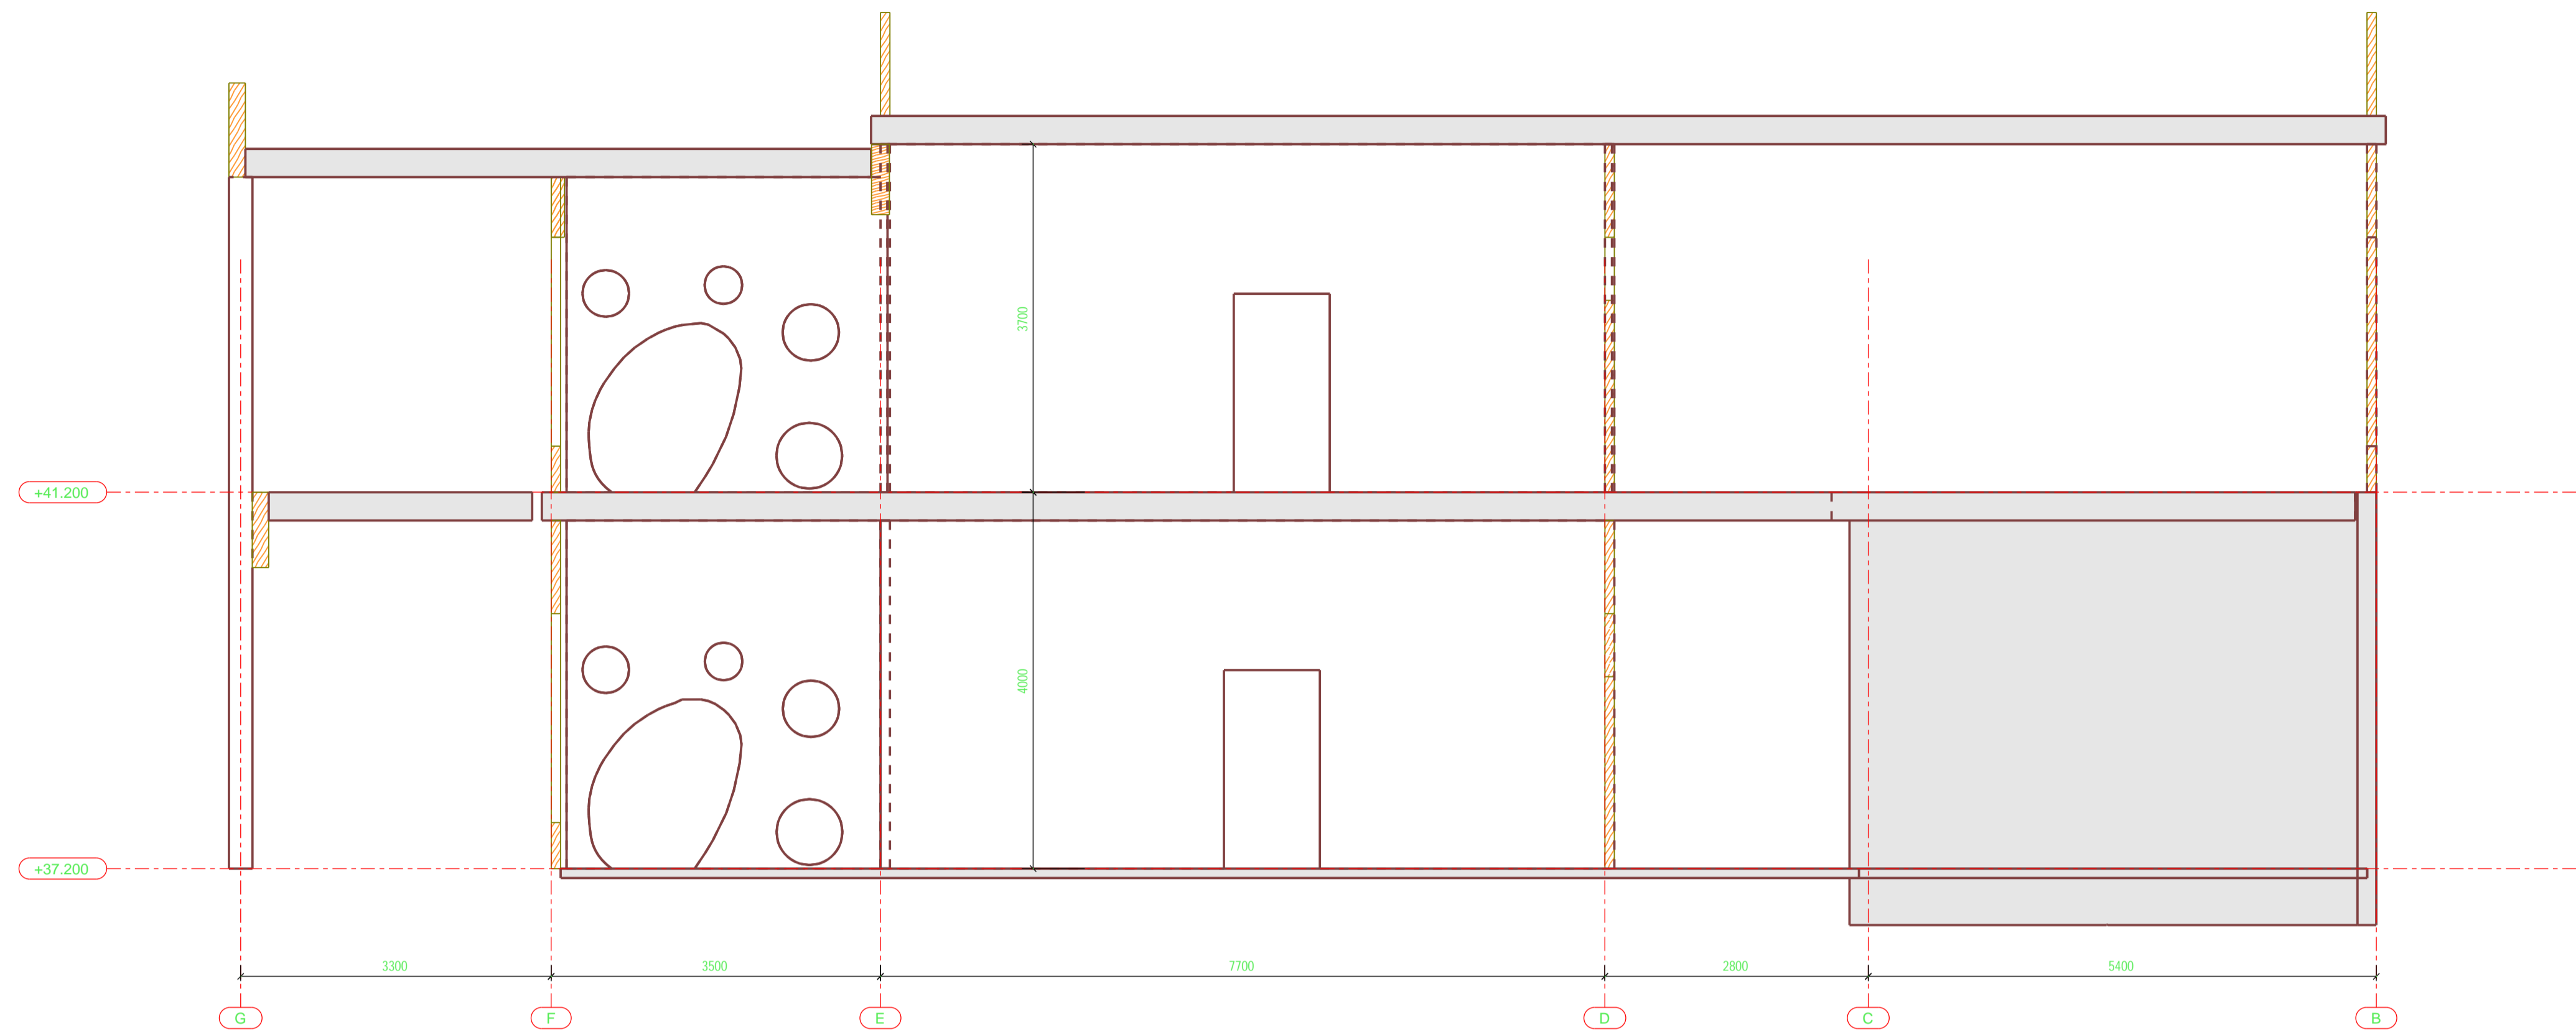

A		20.09.2017	Anbudstegning	hh	hh	klgr	klgr
Rev.	Dato	Endring		Tegnet av	Sakb.	Sidem.k.	Prosj.a.
Kristiansund Kommune - Nordlandet Barnehage				HH	hh		
Nordlandet Barnehage				Sidemanskontr. KIGR	Prosjektansvarlig klgr		
Snitt 1				Dato 20.09.2017	Målestokk 1:50 1:10 1:5		
COWI				Prosj. nr. A079007	Tegn. nr. 141201-RIB-40-001		Rev. A