


Snitt 2
141201-RIB-20-101

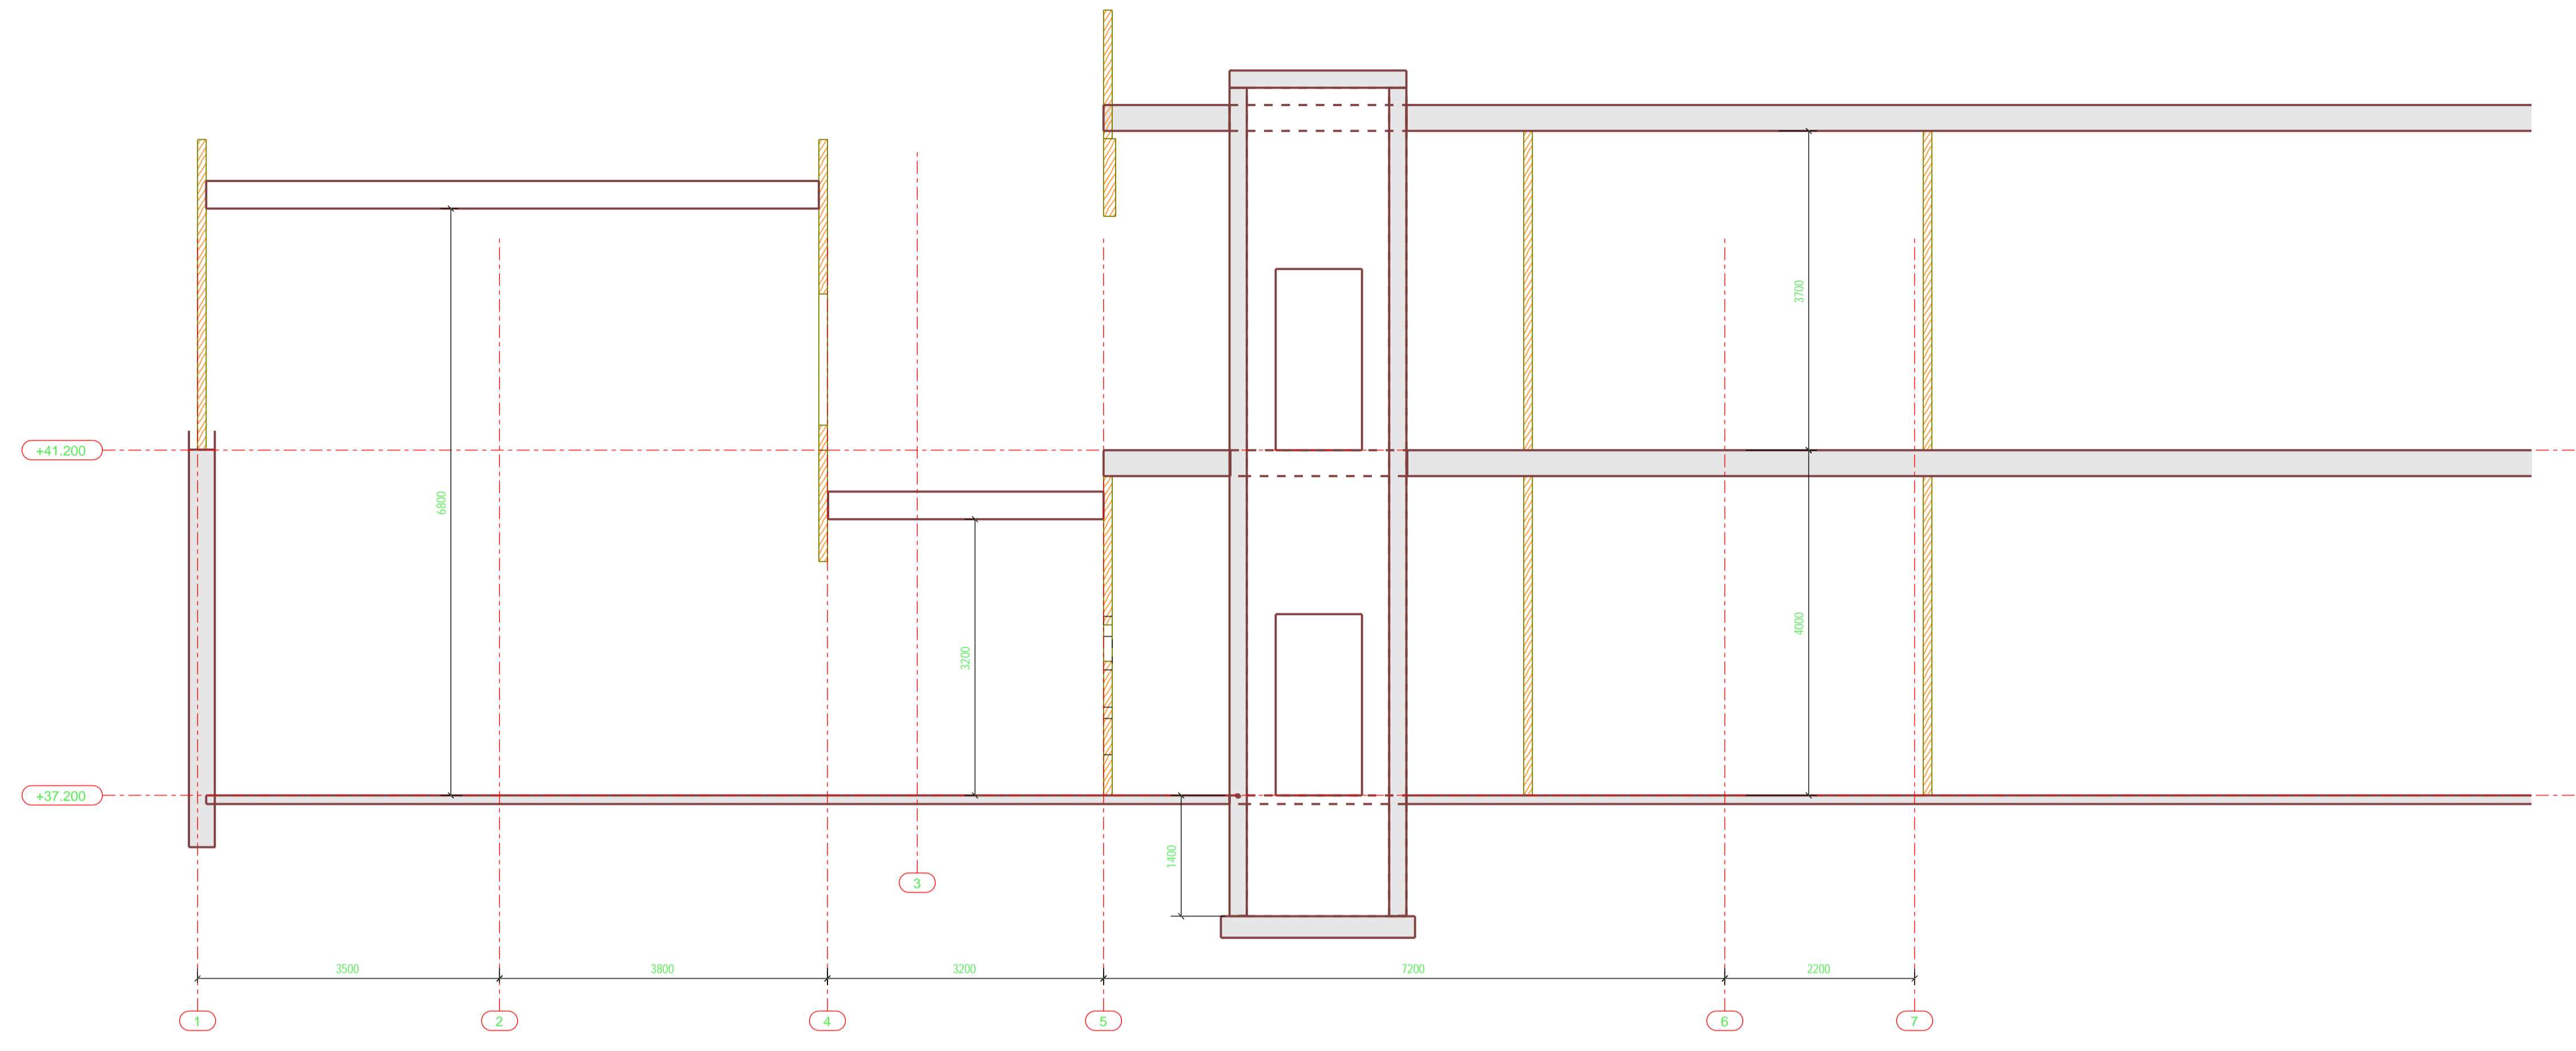

Betong
 Massivtre / Limtre

Format: A1 Filnavn (model): O:\A075000\A079007\CAD\Tekla modell\A079007 - Nordlandet barnehage\ - Nordlandet barnehage\ Utskrevet: 20.09.2017

A		20.09.2017	Anbudstegning	hh	hh	klgr	klgr
Rev.	Dato	Endring		Tegnet av	Saksb.	Sidem.k.	Prosj.a.
Kristiansund Kommune - Nordlandet Barnehage				HH	hh		
Nordlandet Barnehage				Sidemannskont. KIGR	Prosjektansvarlig klgr		
Snitt 2				Dato	Målestokk		
				20.09.2017	1:50		
				Prosj. nr	1:10		
				A079007	1:5		
				Tegn. nr.	Rev.		
				141201-RIB-40-002	A		

