


H.O.H.

Parkeringsplass 4 Profil


8

6

4

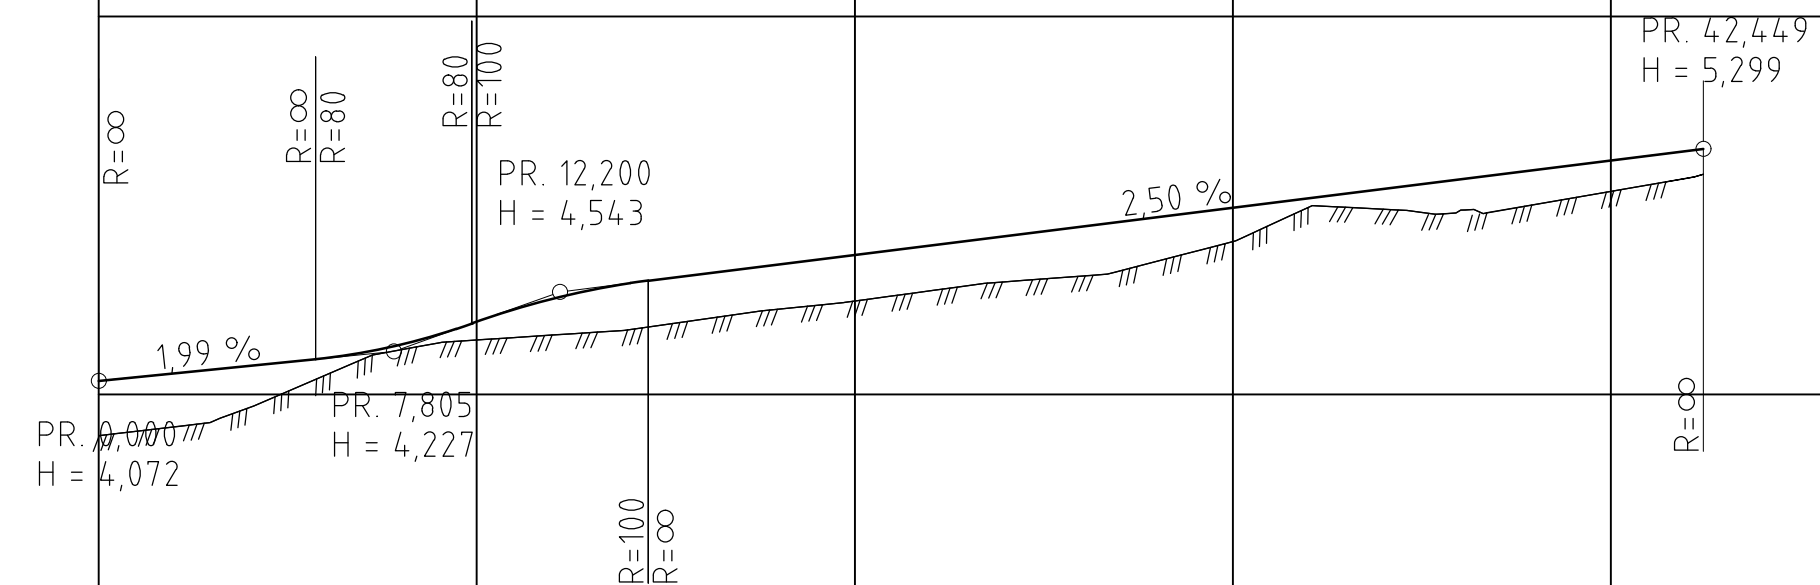

PROFIL NR.	0	10	20	30	40	50	60	70	80	90	100	110	120	130	140	150									
HOR.KURV.	[Horizontal curve diagram showing dashed lines]																								
BREDDUUTV.	[Width diagram showing dashed lines]																								
TVERRFALL	[Cross-section diagram showing dashed lines]																								
	H.kj.b.k.																								
	V.kj.b.k.																								
PROFIL H.	4.07	4.11	4.15	4.19	4.26	4.38	4.45	4.49	4.55	4.79	4.84	4.89	4.94	4.99	5.04	5.09	5.14	5.19	5.24	5.29	5.34	5.39			
TERRENG H.	3.78	3.83	3.94	4.10	4.24	4.29	4.32	4.34	4.40	4.45	4.49	4.55	4.79	4.84	4.89	4.94	4.99	5.04	5.09	5.14	5.19	5.24	5.29	5.34	5.39

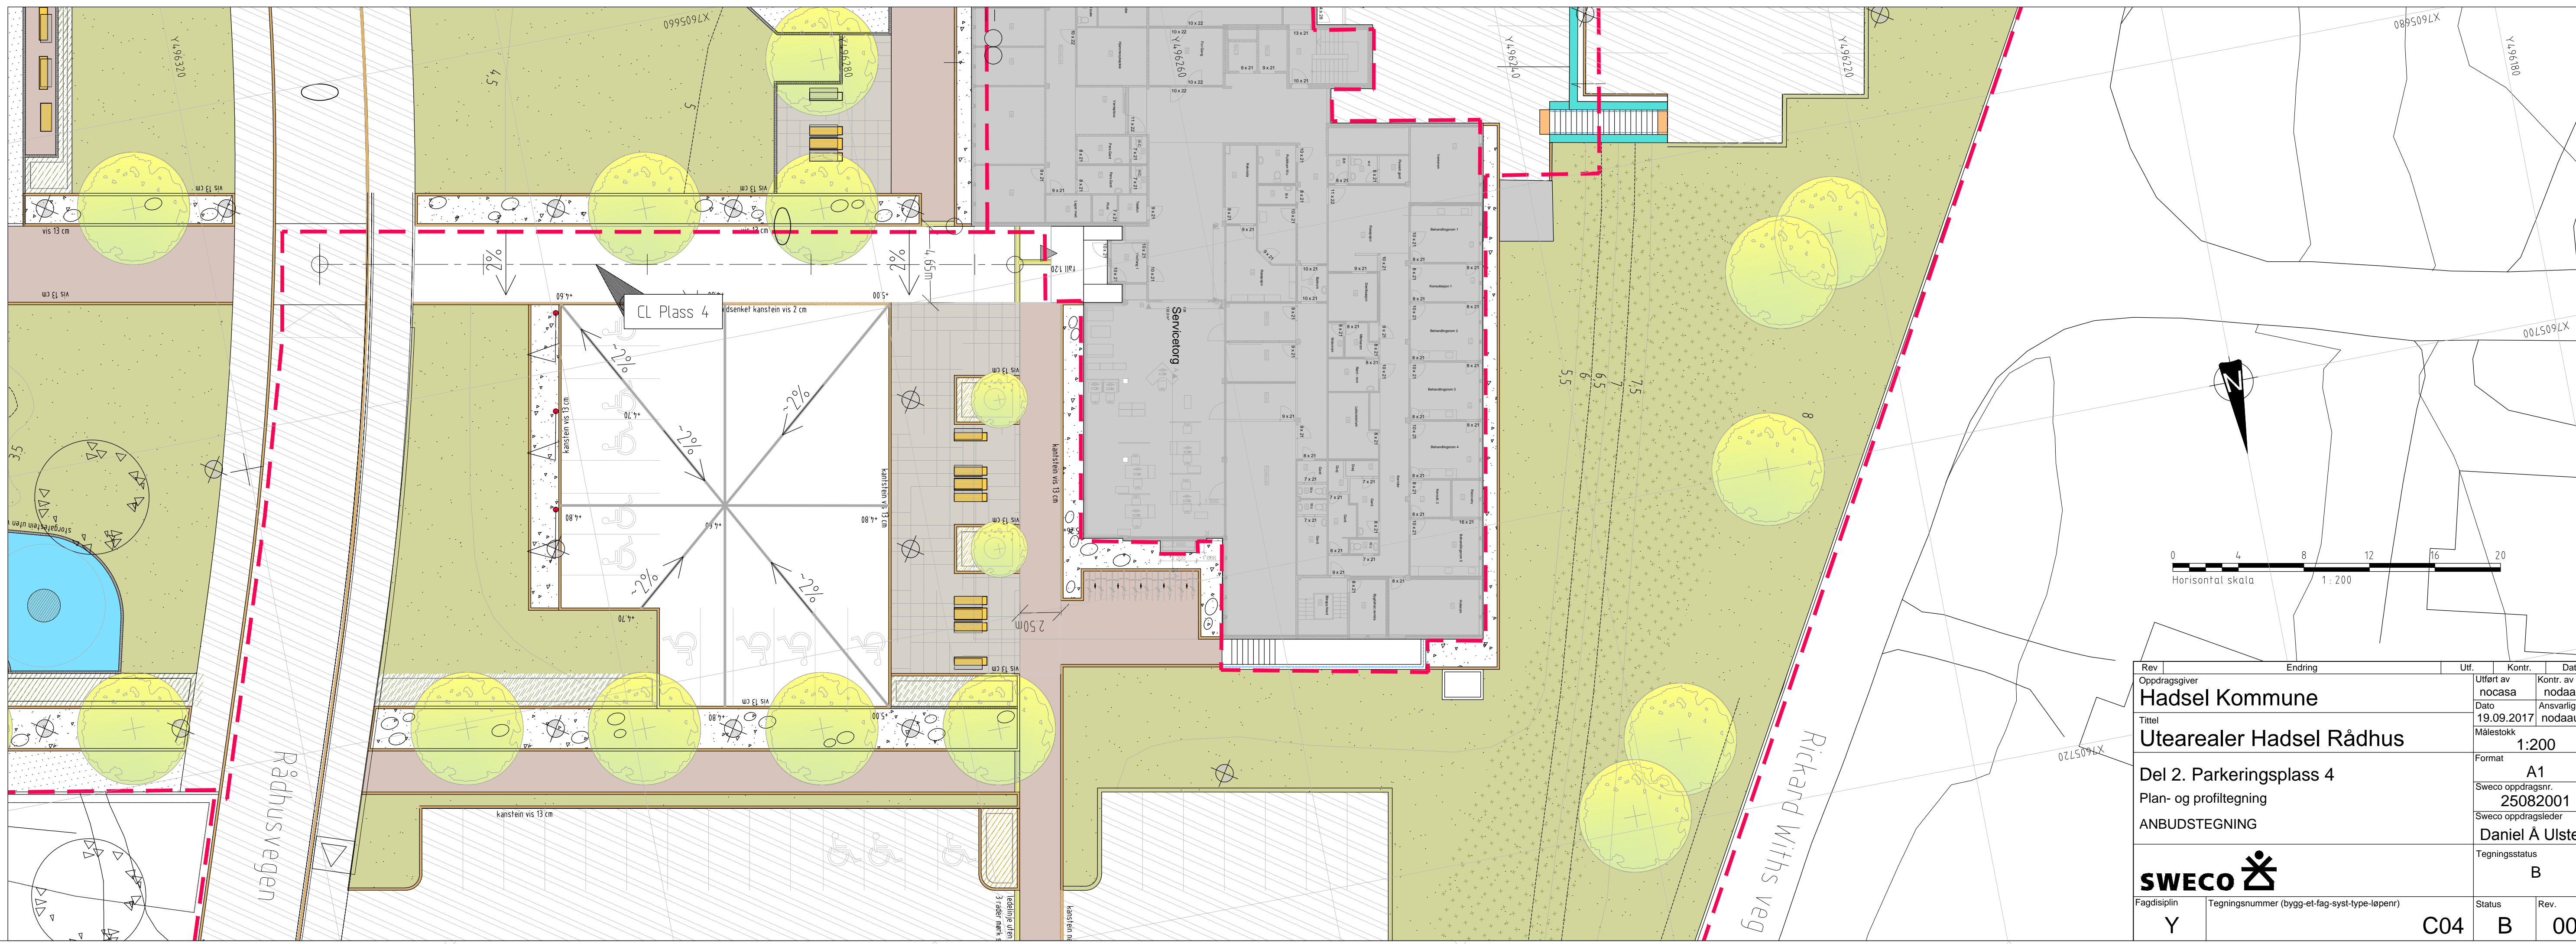

Rev	Endring	Utf	Kontr.	Dato	
Oppdragsgiver	Hadsel Kommune	Utført av	nocasa	Kontr. av	nodaau
Dato	19.09.2017	Ansv.leder	Daniel A Ulstein	Målestokk	1:200
Format	A1	Sweco oppdragsnr.	25082001	Sweco oppdragsleder	Daniel A Ulstein
Tegningsstatus	B	Rev.	00	Status	C04
Fagdisiplin	Y	Tegningsnummer (bygg-et-fag-syst-type-løpenr)			