


FASADE MOT NORD

NÅV. TERRENG

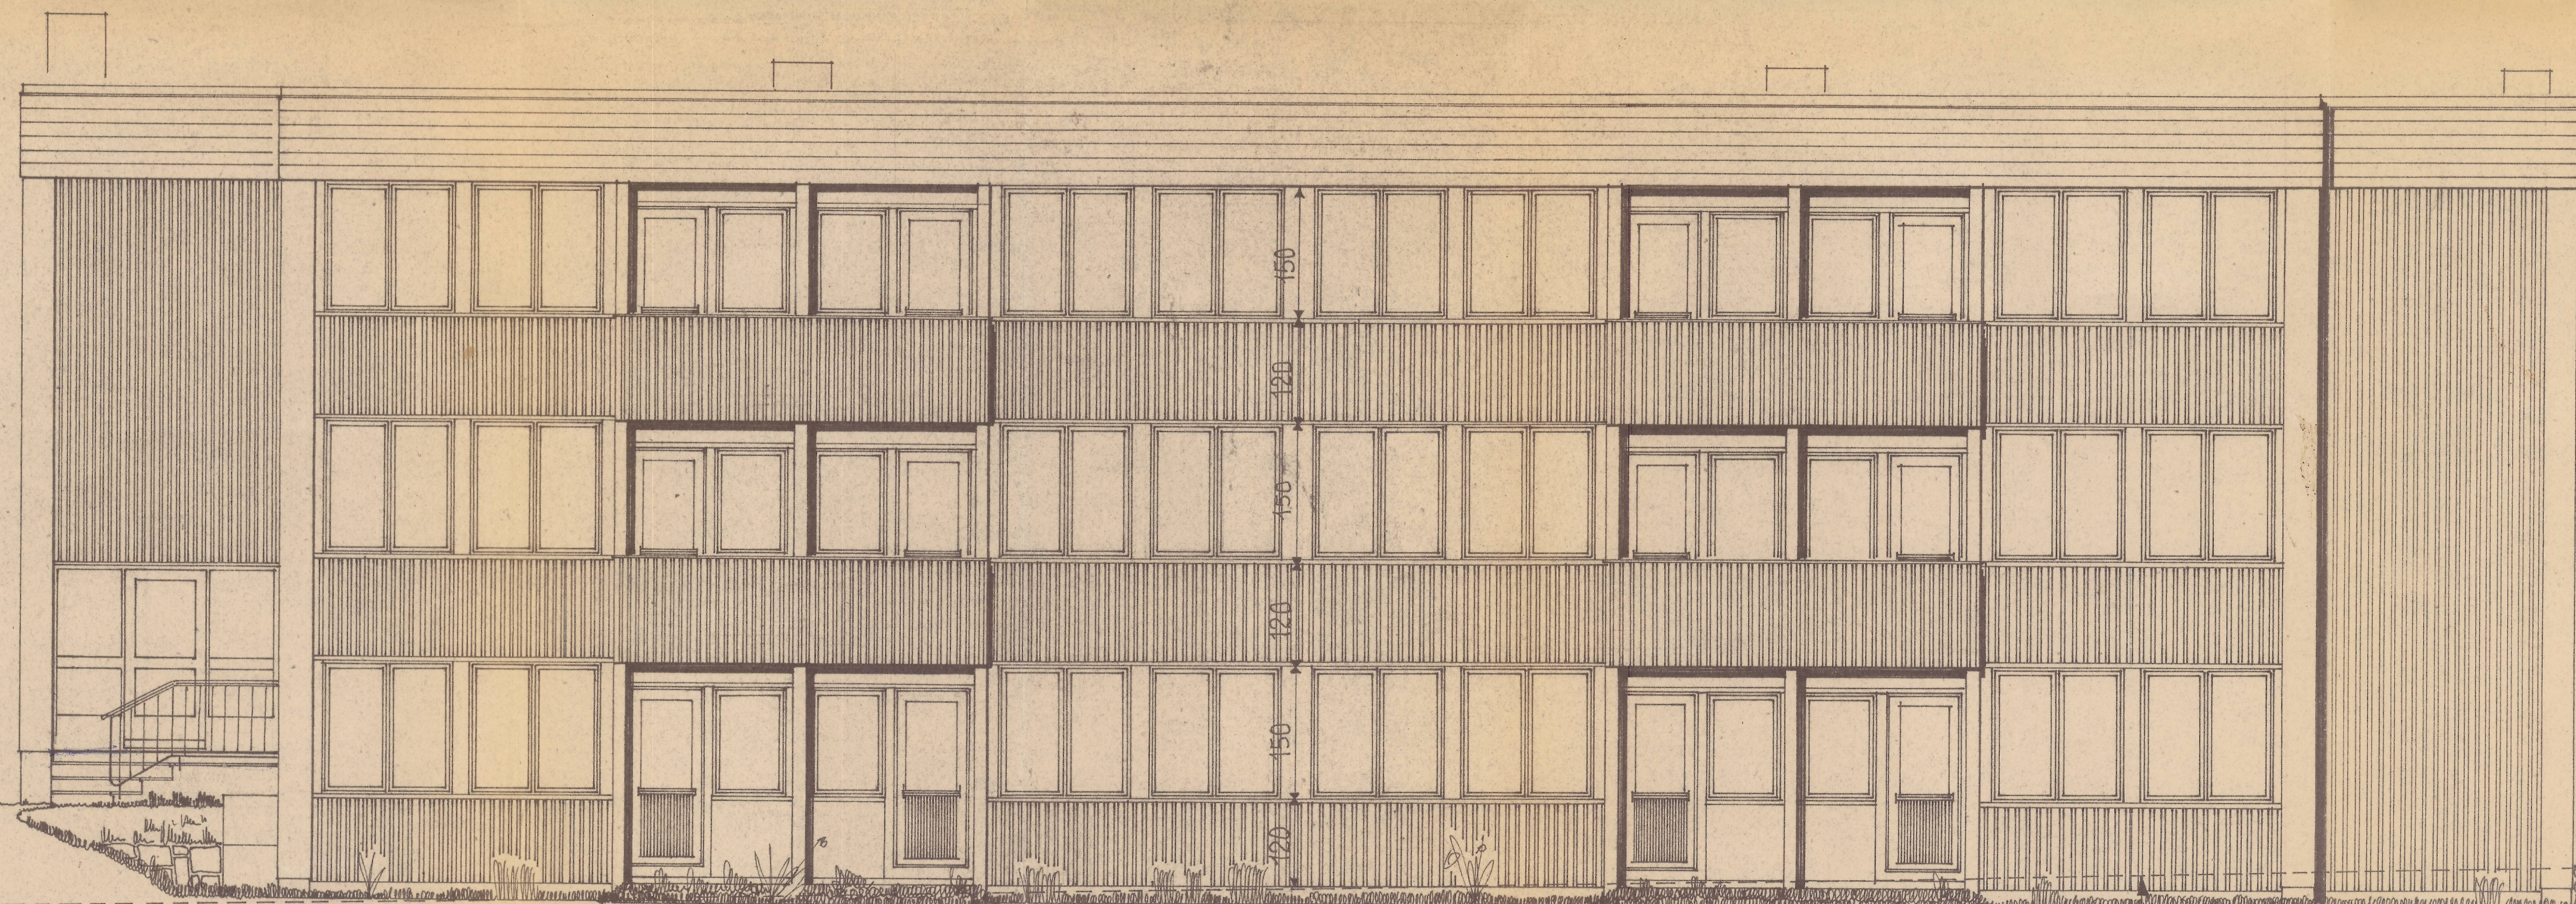

FASADE MOT VEST

NÅV. TERRENG

*Handwritten notes and sketches in the bottom right corner, including a small architectural detail sketch.*