




FRONT OPPRISS

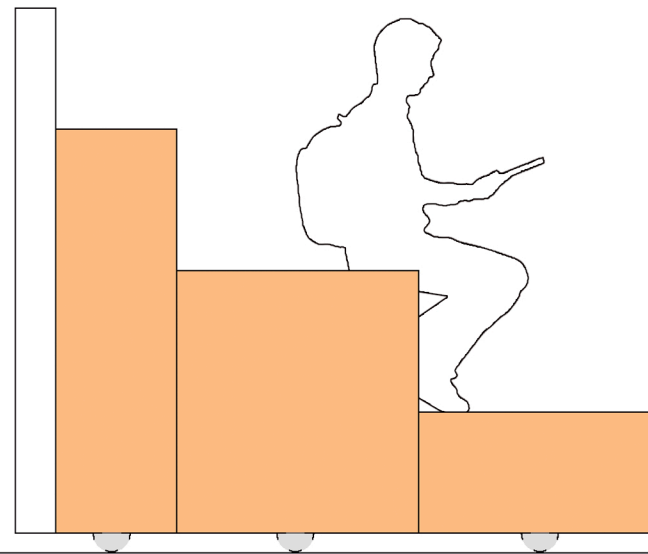


SIDE OPPRISS

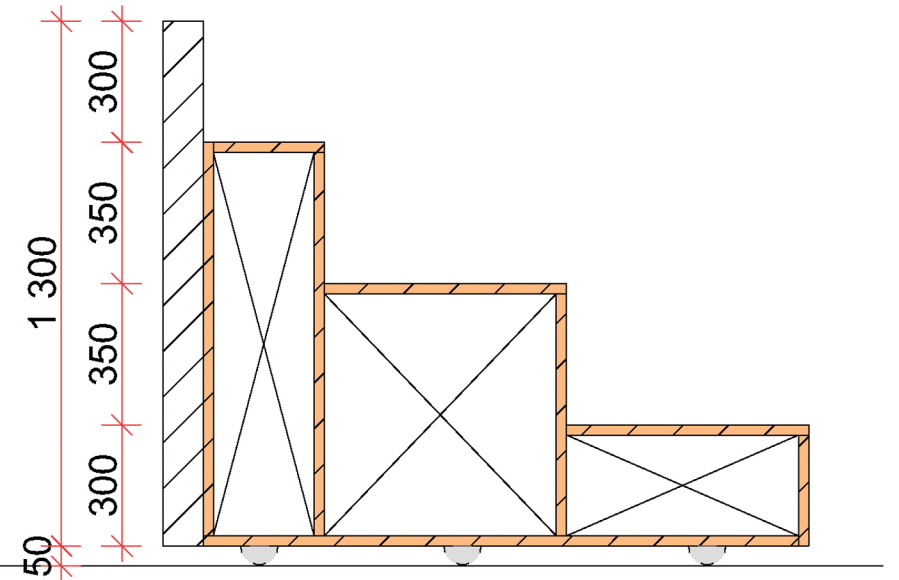

SNITT 1:20

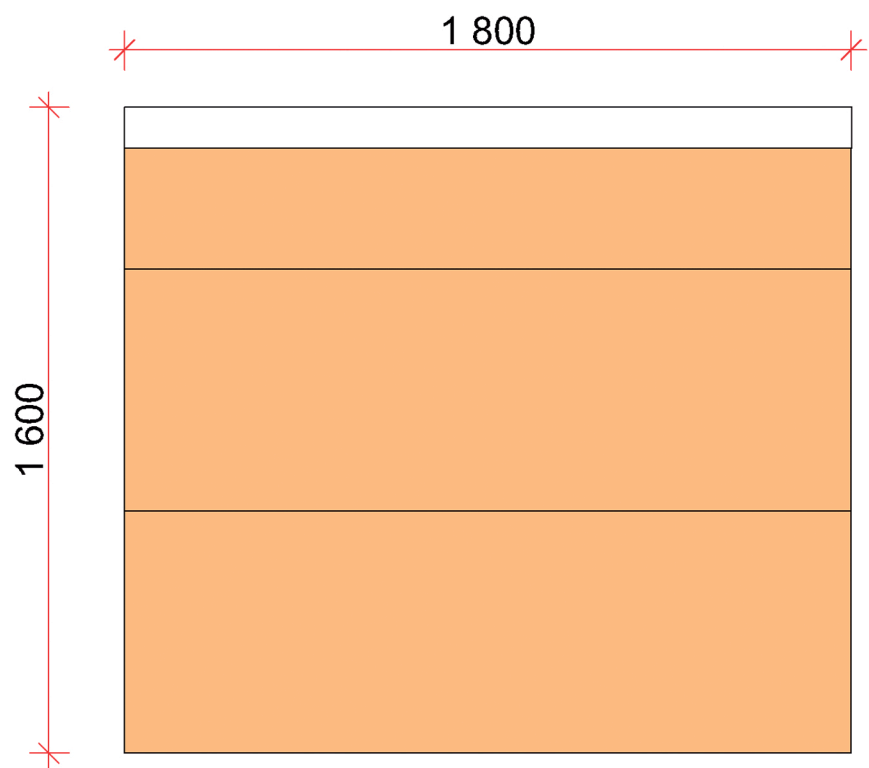

PLAN 1:20

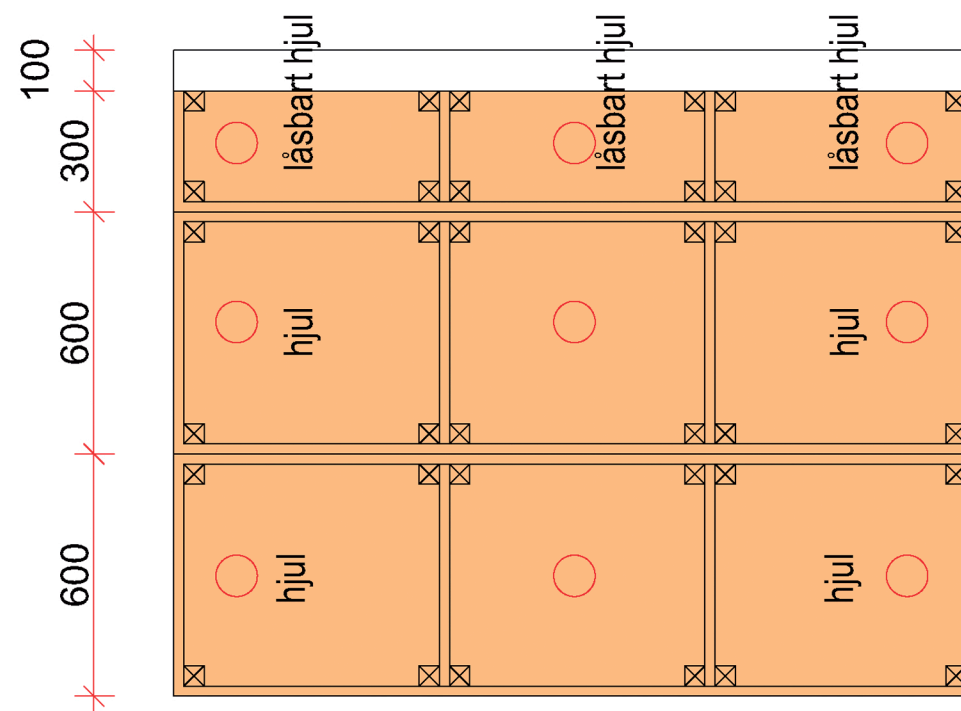

- TR01 SFO, 1etg, 119
- TR02 SFO, 1 etg, 118
- TR03, 2 etg, 218
- TR04, 2 etg, 216
- TR05, 2 etg, 215
- TR06, 2 etg, 203
- TR07, 3 etg, 303

14.02.18

<p>Andersen Interiørarkitekter MNIL AS</p> <p>kca@aintark.no m. 926 41 761 Bygdøy Alle 66 0256 Oslo</p>	<p><b>Idd Barneskole</b></p>	15.01.18
	<p>Skjemategning Amfi, 1,2,3 etg</p>	1:20 A3
	<p>Alle mål må kontrolleres på stedet!</p>	1-41