



**UNNTATT OFFENTLIGHET IHT
OFFENTLEGLOVA S2:1**

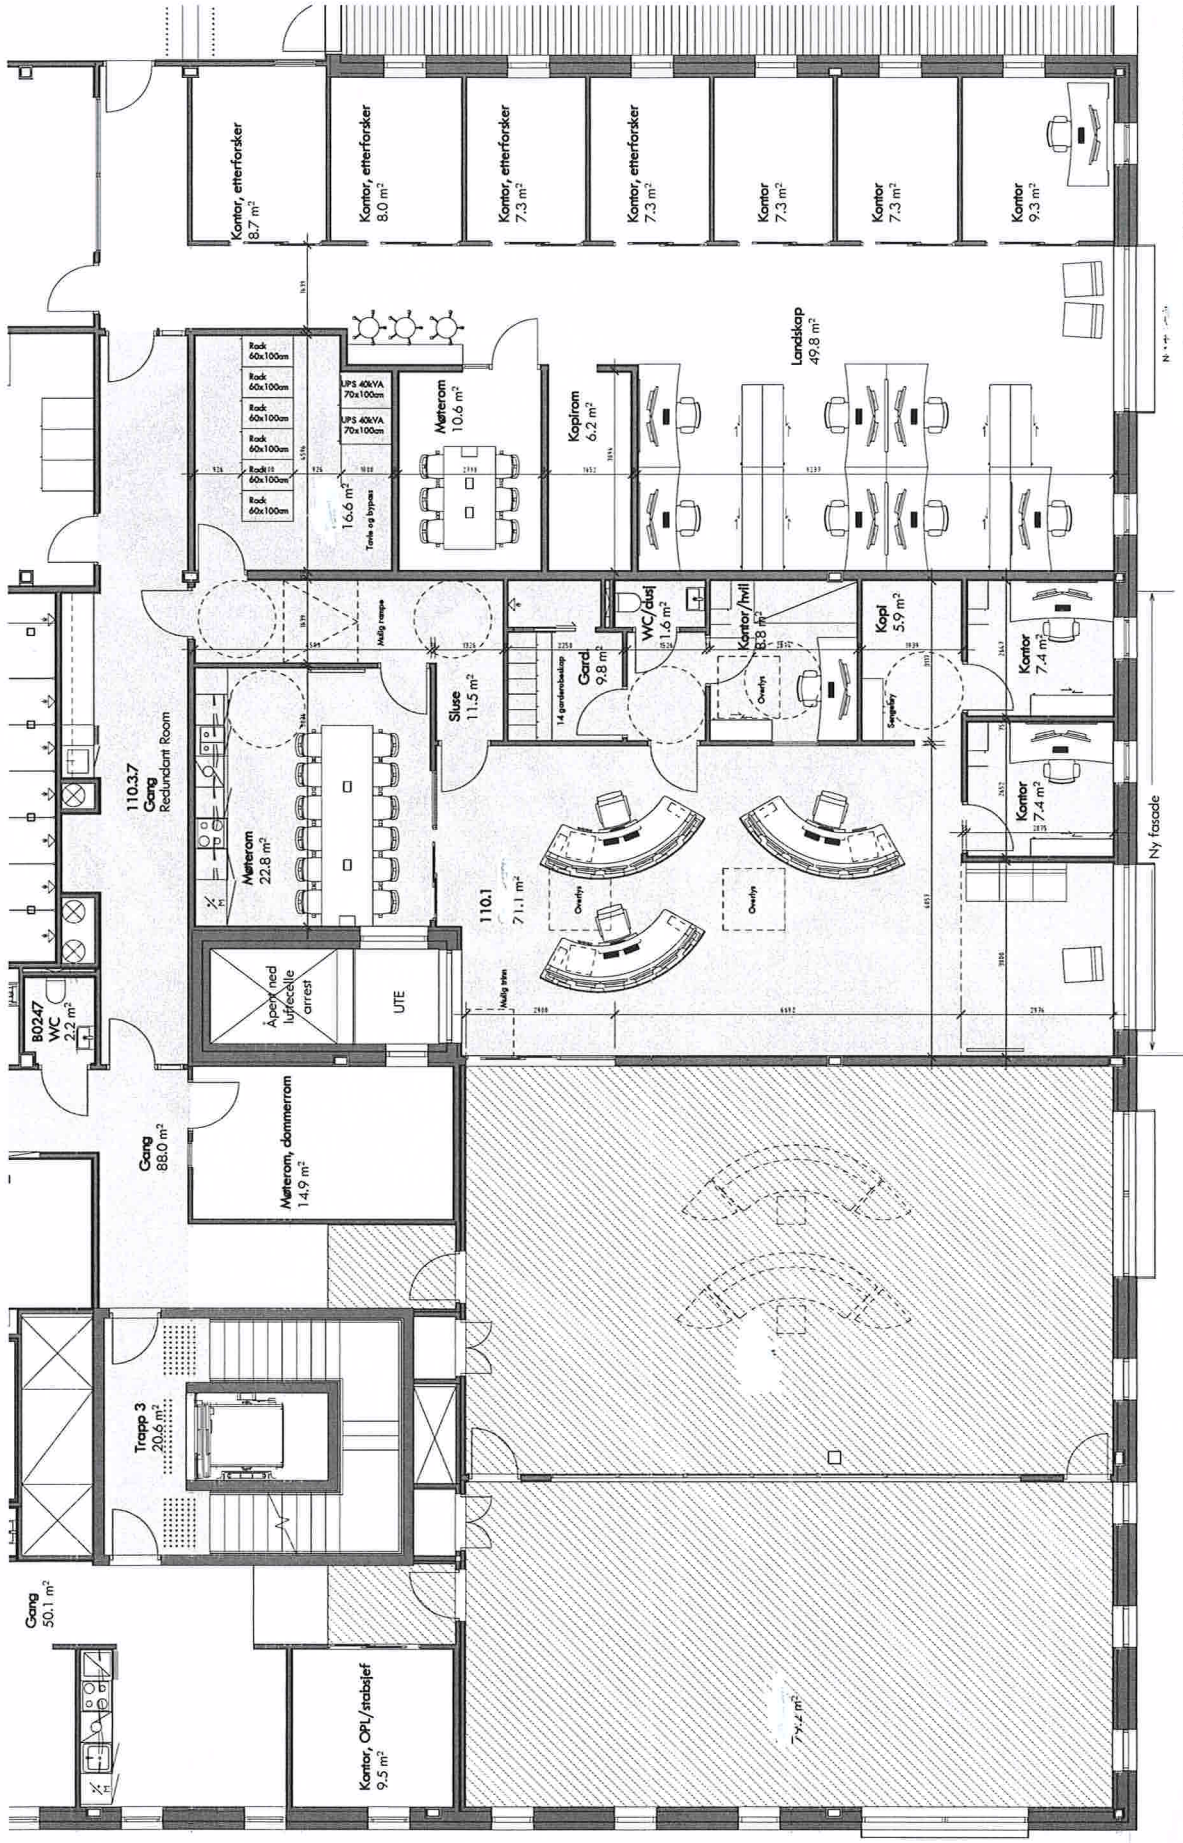

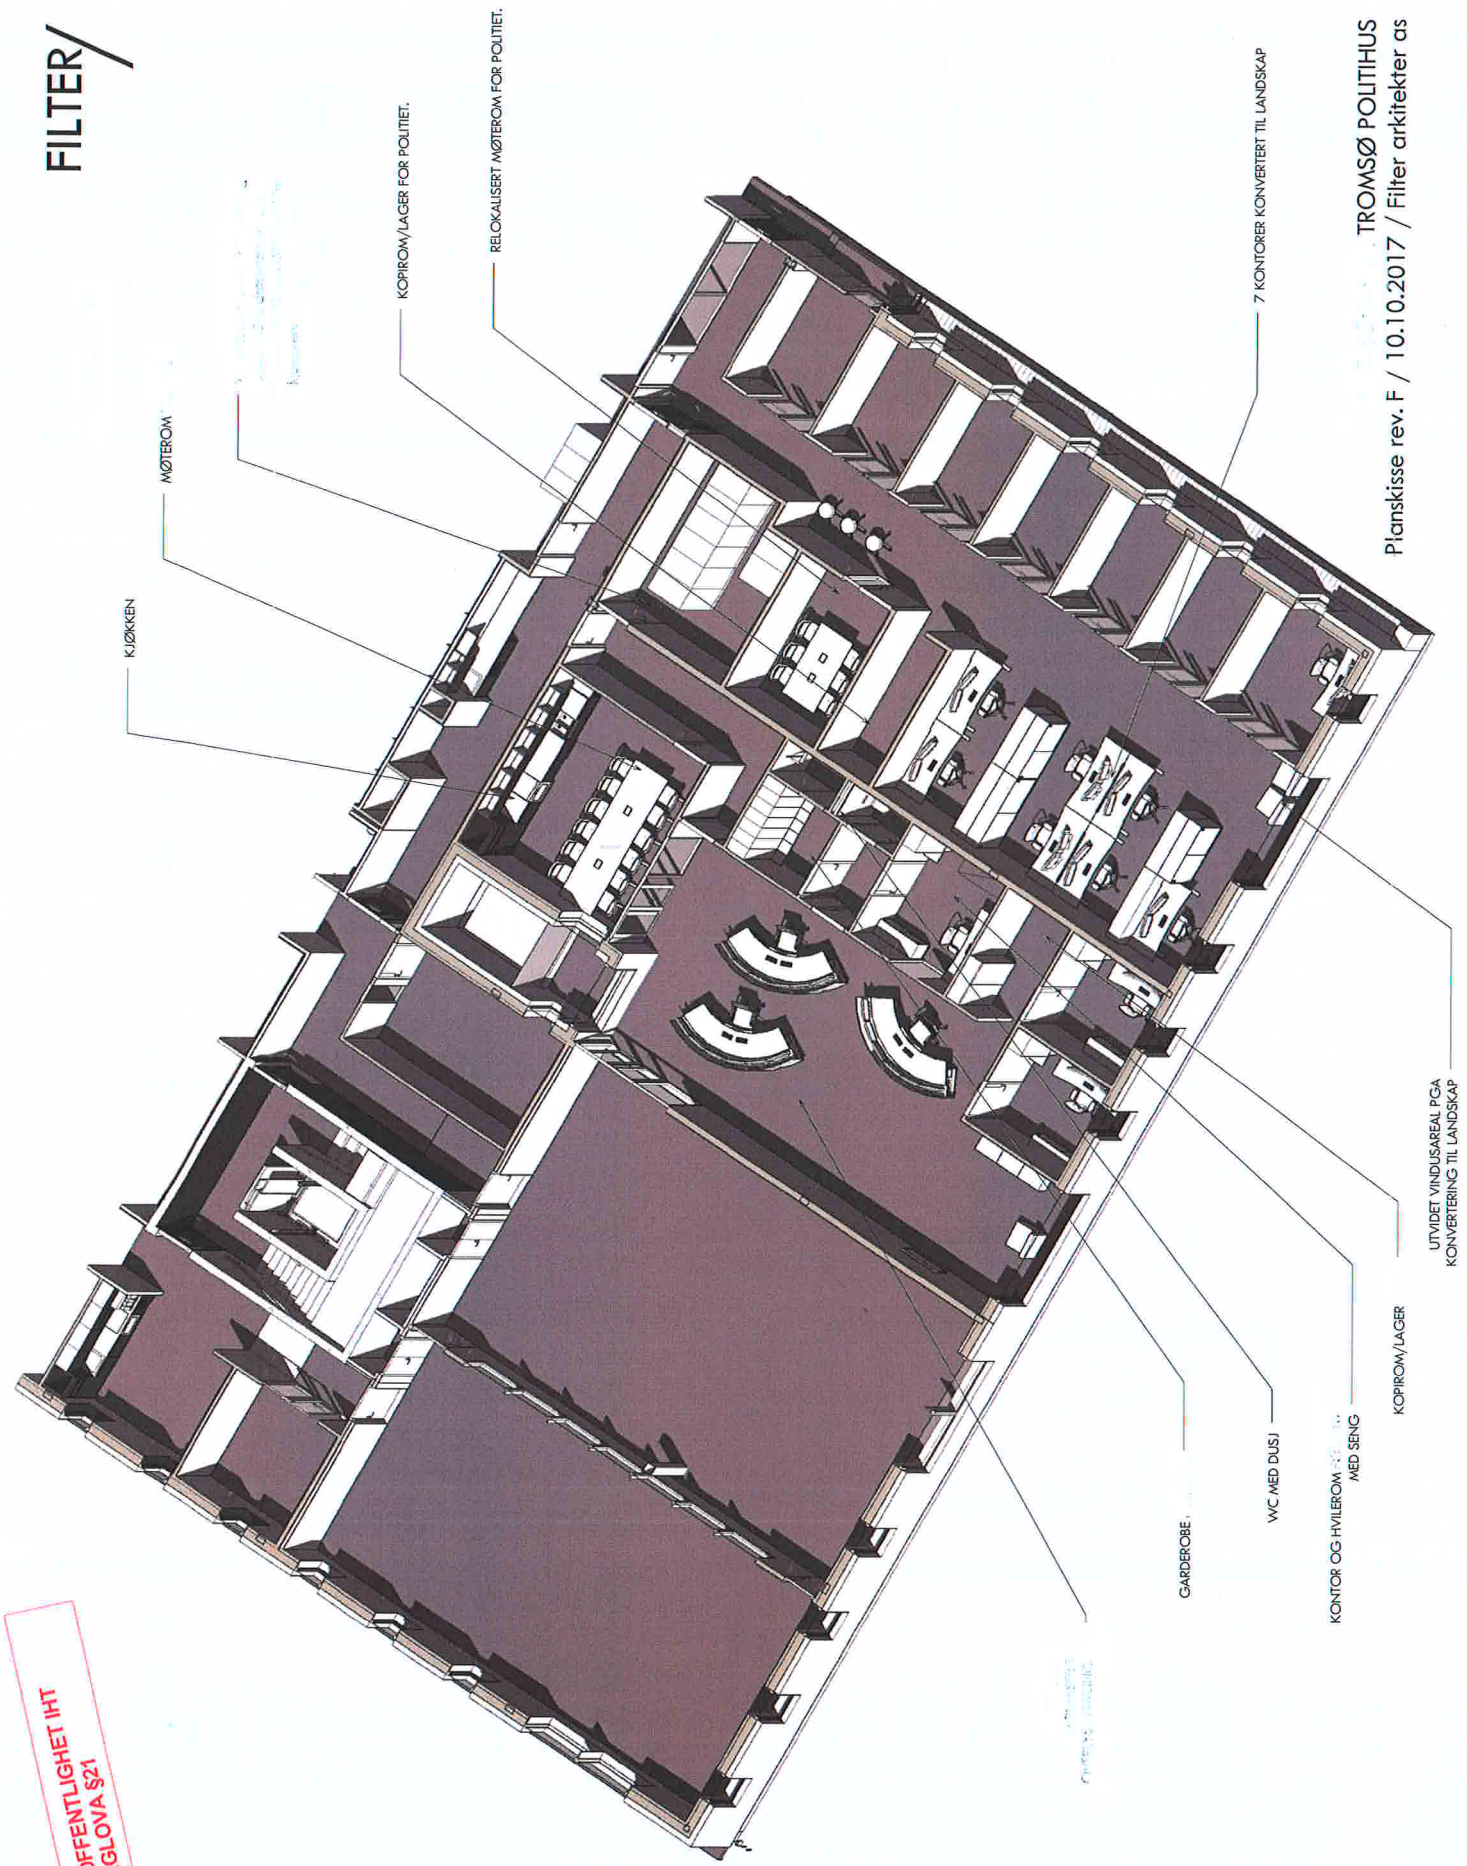

UNNTATT OFFENTLIGHET IHT
OFFENTLEGLOVA §21