

## 03. PLATFORMS - PL

03.01 CORIAN LIKE PLATFORMS (PL-C)

\* the measurement (sqm) refers to top projection (for the platform)  
the measurement (sqm) refers to front projection (for the backrest)

Floor	Room	Code	Width (m)	Depth (m)	Height (m)	Type	Corian like Deep Cloud (sqm)*	Corian like Silver Gray (sqm)*	Corian like Pearl Gray (sqm)*	Corian like Designer White (sqm)*	Corian like Glacier Ice (sqm)*	Corian like Clay (sqm)*	Baseboard Colour	Note
1	1	R01_PL-C-01			0,25	Irregular shaped island					2,77		NCS S1000N	
1		R01_PL-C-02			0,25	Irregular shaped island					1,57		NCS S1000N	
1		R01_PL-C-03			0,25	Irregular shaped island					1,67		NCS S1000N	
1		R01_PL-C-04			0,25	Irregular shaped island					4,02		NCS S1000N	
1		R01_PL-C-05			0,25	Irregular shaped island					4,52		NCS S1000N	
1		R01_PL-C-06			0,25	Irregular shaped island					1,62		NCS S1000N	
1	3	R03_PL-C-01	2,40	0,95	0,25	Against the wall	2,28						NCS S8500N	
1		R03_PL-C-02	2,40	0,95	0,25	Against the wall	2,28						NCS S8500N	
1		R03_PL-C-03	3,95	0,80	0,25	Against the wall	3,16						NCS S8500N	
1		R03_PL-C-04	3,95	0,80	0,25	Against the wall	3,16						NCS S8500N	
1	4	R04_PL-C-01	2,88	1,00	0,25	Against the wall	2,88						NCS S8500N	
1		R04_PL-C-02c	2,20	1,20	0,25	Against the wall	2,64						NCS S8500N	
1		R04_PL-C-02b	2,20	1,20	0,25	Against the wall	2,64						NCS S8500N	
1		R04_PL-C-02a	11,10	1,20	0,25	Against the wall	13,32						NCS S8500N	
1	5	R05_PL-C-01	11,10	1,20	0,25	Against the wall	13,32						NCS S8500N	display case housing
1		R05_PL-C-02a	5,93	1,40	0,25	Against the wall	8,30						NCS S8500N	
1		R05_PL-C-02b	2,60	0,40	0,25	Against the wall	1,04						NCS S8500N	
1		R05_PL-C-02c	7,28	2,40	0,25	oak solid timber on top	17,47						NCS S8500N	**it refers to the oak surface
1	6	R06_PL-C-01	8,20	0,90	0,25	Against the wall	7,38						NCS S8500N	
1		R06_PL-C-02a	7,91	1,20	0,25	Against the wall	9,49						NCS S8500N	display case housing
1		R06_PL-C-02b	4,80	1,20	0,25	Against the wall	5,76						NCS S8500N	display case housing
1		R06_PL-C-03	7,40	1,20	0,25	Against the wall	8,88						NCS S8500N	
1	8	R08_PL-C-01	3,13	0,80	0,25	Against the wall		2,50					NCS S4500N	
1		R08_PL-C-02	7,64	1,00	0,25	Against the wall		7,64					NCS S4500N	
1	9	R09_PL-C-01	6,55	1,00	0,25	Against the wall		6,55					NCS S4500N	
1		R09_PL-C-02	6,55	1,00	0,25	Against the wall		6,55					NCS S4500N	
1	10	R10_PL-C-01	9,50	0,85	0,25	Against the wall		8,08					NCS S4500N	
1		R10_PL-C-02	2,39	0,70	0,25	Against the wall		1,67					NCS S4500N	
1	11	R11_PL-C-01	1,20	0,55	0,25	Against the wall	0,66						NCS S8500N	
1	14	R14_PL-C-01	4,77	0,60	0,25	Against the wall		2,86					NCS S4500N	
1		R14_PL-C-02	2,15	0,60	0,25	Against the wall		1,29					NCS S4500N	

03.01 CORIAN LIKE PLATFORMS (PL-C)

\* the measurement (sqm) refers to top projection (for the platform)  
the measurement (sqm) refers to front projection (for the backrest)


Floor	Room	Code	Width (m)	Depth (m)	Height (m)	Type	Corian like Deep Cloud (sqm)*	Corian like Silver Gray (sqm)*	Corian like Pearl Gray (sqm)*	Corian like Designer White (sqm)*	Corian like Glacier Ice (sqm)*	Corian like Clay (sqm)*	Baseboard Colour	Note
1	14	R14_PL-C-03a	2,50	0,80	0,25	Against the wall		2,00					NCS S4500N	
1		R14_PL-C-03b			0,25	Against the wall		6,27					NCS S4500N	
1		R14_PL-C-04	1,30	1,60	0,30	Bronzed brass top		2,08					NCS S4500N	
1	15	R15_PL-C-01	4,30	0,80	0,25	Against the wall		3,44					NCS S4500N	
1		R15_PL-C-02	1,68	0,80	0,25	Against the wall		1,34					NCS S4500N	
1		R15_PL-C-03	2,66	0,80	0,25	Against the wall		2,13					NCS S4500N	
1		R15_PL-C-04	2,67	0,80	0,25	Against the wall		2,14					NCS S4500N	
1		R15_PL-C-05	1,69	0,80	0,25	Against the wall		1,35					NCS S4500N	
1		R15_PL-C-06	2,00	0,80	0,25	Against the wall		1,60					NCS S4500N	
1	17	R17_PL-C-01	2,84	1,00	0,25	Against the wall		2,84					NCS S4500N	
1		R17_PL-C-02	2,73	1,00	0,25	Against the wall		2,73					NCS S4500N	
1		R17_PL-C-03	3,30	0,80	0,25	Island		2,64					NCS S4500N	
1	19	R19_PL-C-01	2,47	0,80	0,25	Against the wall			1,98				NCS S1000N	
1		R19_PL-C-02	4,35	0,80	0,25	Against the wall			3,48				NCS S1000N	
1		R19_PL-C-03	2,59	0,80	0,25	Against the wall			2,07				NCS S1000N	
1		R19_PL-C-04	4,70	0,95	0,25	Against the wall			4,47				NCS S1000N	
1		R19_PL-C-05	1,45	0,70	0,25	Against the wall			1,02				NCS S1000N	
1		R19_PL-C-06	5,35	0,30	0,25	Against the wall			1,61				NCS S1000N	
1	23	R23_PL-C-01	0,95	0,98	0,25	Against the wall			0,93				NCS S1000N	
1		R23_PL-C-02	0,95	1,50	0,25	Against the wall			1,43				NCS S1000N	
1		R23_PL-C-03	0,95	1,70	0,25	Against the wall			1,62				NCS S1000N	
1		R23_PL-C-04	0,95	1,10	0,25	Against the wall			1,05				NCS S1000N	
1	24	R24_PL-C-01	3,82	1,90	0,25	Against the wall			7,26				NCS S1000N	
1	28	R28_PL-C-01	3,50	0,90	0,25	Against the wall		3,15					NCS S4500N	
1		R28_PL-C-02	4,20	0,90	0,25	Against the wall		3,78					NCS S4500N	
1		R28_PL-C-03	4,20	2,40	0,25	Island		10,08					NCS S4500N	
1	29	R29_PL-C-01	6,04	0,80	0,25	Against the wall		4,83					NCS S4500N	
1		R29_PL-C-02	1,60	1,80	0,25	Island		2,88					NCS S4500N	
2	49	R49_PL-C-01	1,20	2,09	0,15	Against the wall		2,51					NCS S4500N	
2	50	R50_PL-C-01	1,20	1,20	0,15	Island		1,44					NCS S4500N	
2		R50_PL-C-02	1,20	1,20	0,15	Island		1,44					NCS S4500N	
2		R50_PL-C-03	1,30	1,30	0,15	Round shape island		1,33					NCS S4500N	Round shape island
2	55	R55_PL-C-01	2,00	1,20	0,15	with backrest						2,24	NCS S4500N	platform
2			2,00	0,08	2,85						5,70	backrest panel		
2	57	R57_PL-C-01	4,60	0,70	0,15	Against the wall		3,22					NCS S4500N	
2	61	R61_PL-C-01	1,10	1,10	0,15	Island		1,21					NCS S4500N	

03.01 CORIAN LIKE PLATFORMS (PL-C)

\* the measurement (sqm) refers to top projection (for the platform)  
the measurement (sqm) refers to front projection (for the backrest)


Floor	Room	Code	Width (m)	Depth (m)	Height (m)	Type	Corian like Deep Cloud (sqm)*	Corian like Silver Gray (sqm)*	Corian like Pearl Gray (sqm)*	Corian like Designer White (sqm)*	Corian like Glacier Ice (sqm)*	Corian like Clay (sqm)*	Baseboard Colour	Note
2	61	R61_PL-C-02	1,10	1,10	0,15	Island		1,21					NCS S4500N	
2		R61_PL-C-03	1,10	1,10	0,15	Island		1,21					NCS S4500N	
2	63	R63_PL-C-01	1,00	1,00	0,15	Island			1,00				NCS S1000N	
2		R63_PL-C-02	2,10	1,20	0,15	Island			2,52				NCS S1000N	
2	65	R65_PL-C-01	2,70	1,05	0,15	Against the wall			2,84				NCS S1000N	
2	65	R65_PL-C-02	2,70	1,05	0,15	Against the wall			2,84				NCS S1000N	
2	76	R76_PL-C-01	0,90	0,90	0,15	Round shape island				0,64			NCS S0500N	
2		R76_PL-C-02	2,40	1,50	0,15	Island				3,60			NCS S0500N	
2	77	R77_PL-C-01	1,80	1,20	0,15	Island				2,16			NCS S0500N	
2	87	R87_PL-C-01	2,80	2,10	0,15	Island				5,88			NCS S0500N	

TOTAL	Corian like Type Totals (F1+F2)						104,67	105,99	36,08	12,28	16,17	7,94	*Top Surface
							188,82					*Top Surface	
	Leaning against the wall - F1						Extra					18,88	*Top Surface
							Total					207,70	*Top Surface
	Leaning against the wall - F2											11,40	*Top Surface
	Island - F1											15,60	*Top Surface
	Island - F2											21,67	*Top Surface
	Irregular shaped island - F1											16,17	*Top Surface
	Round shaped - F2											1,97	*Top Surface
	with Wooden Plank on top - F1											17,47	*Top Surface
	with Bronzed Brass top - F1											2,08	*Top Surface
	with Backrest - F2											7,94	*Top Surface + front surface

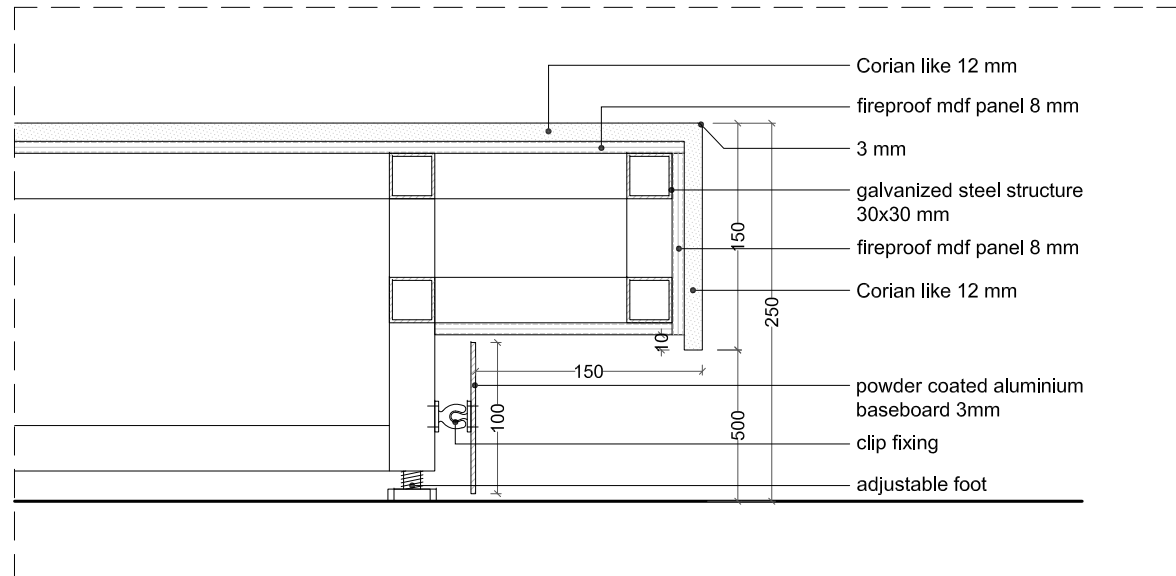


PL\_DET-01

1:5

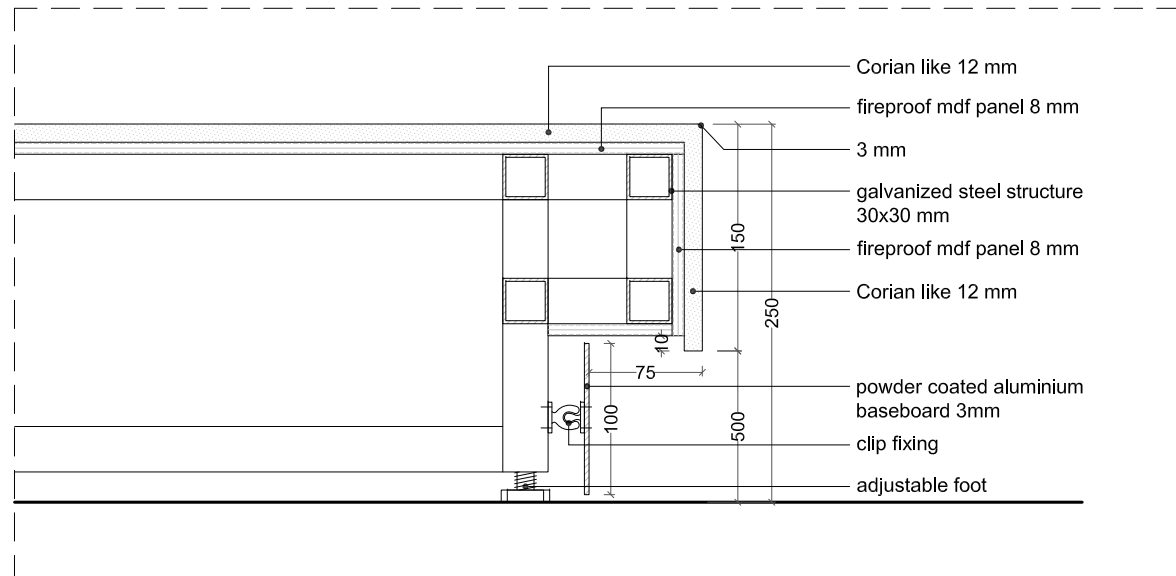


PL\_DET-02

1:5

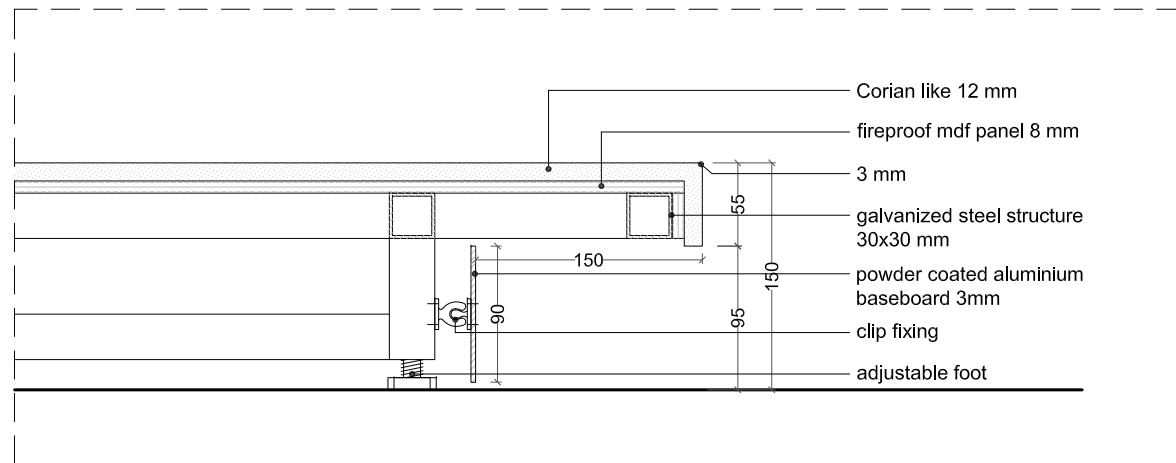

PL\_DET-03

1:5

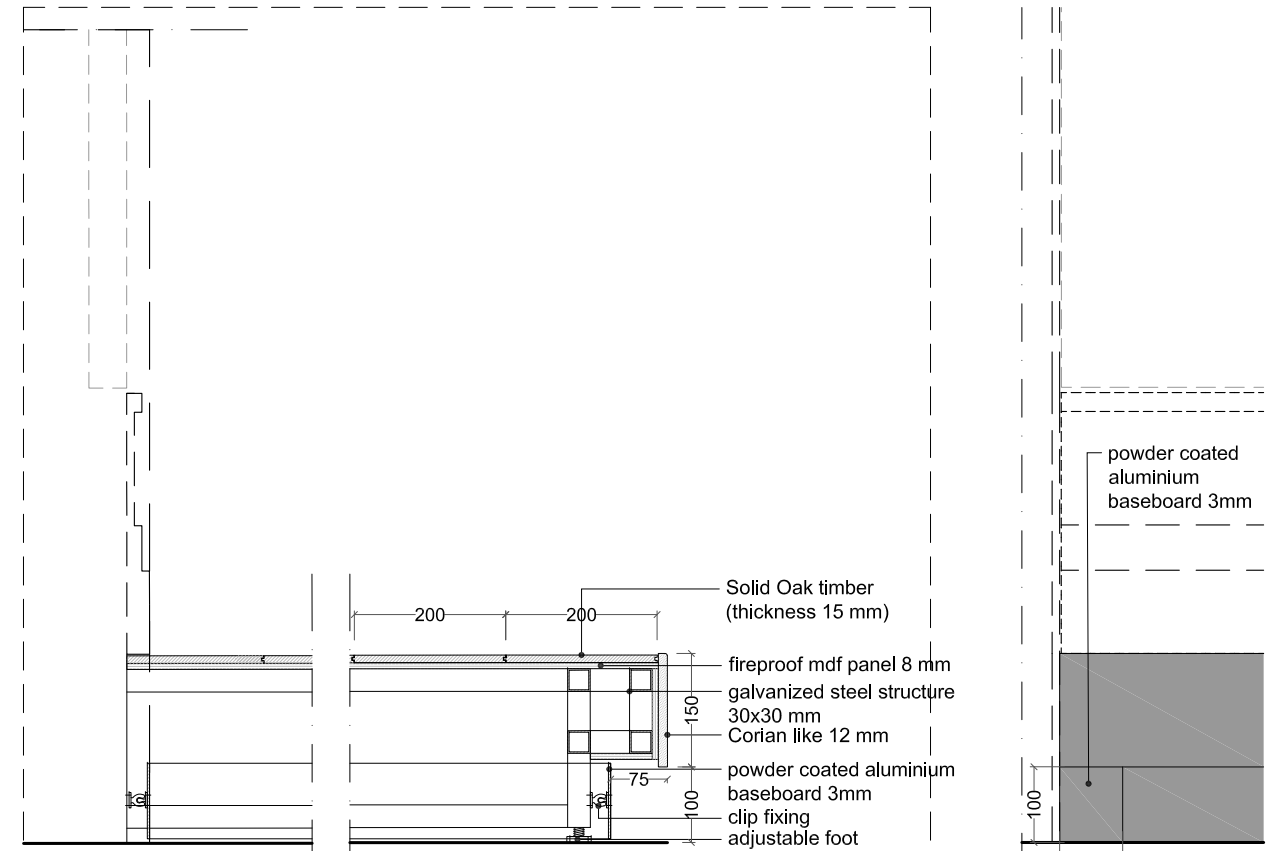


PL\_DET-04

1:10


PL\_DET-05

1:10

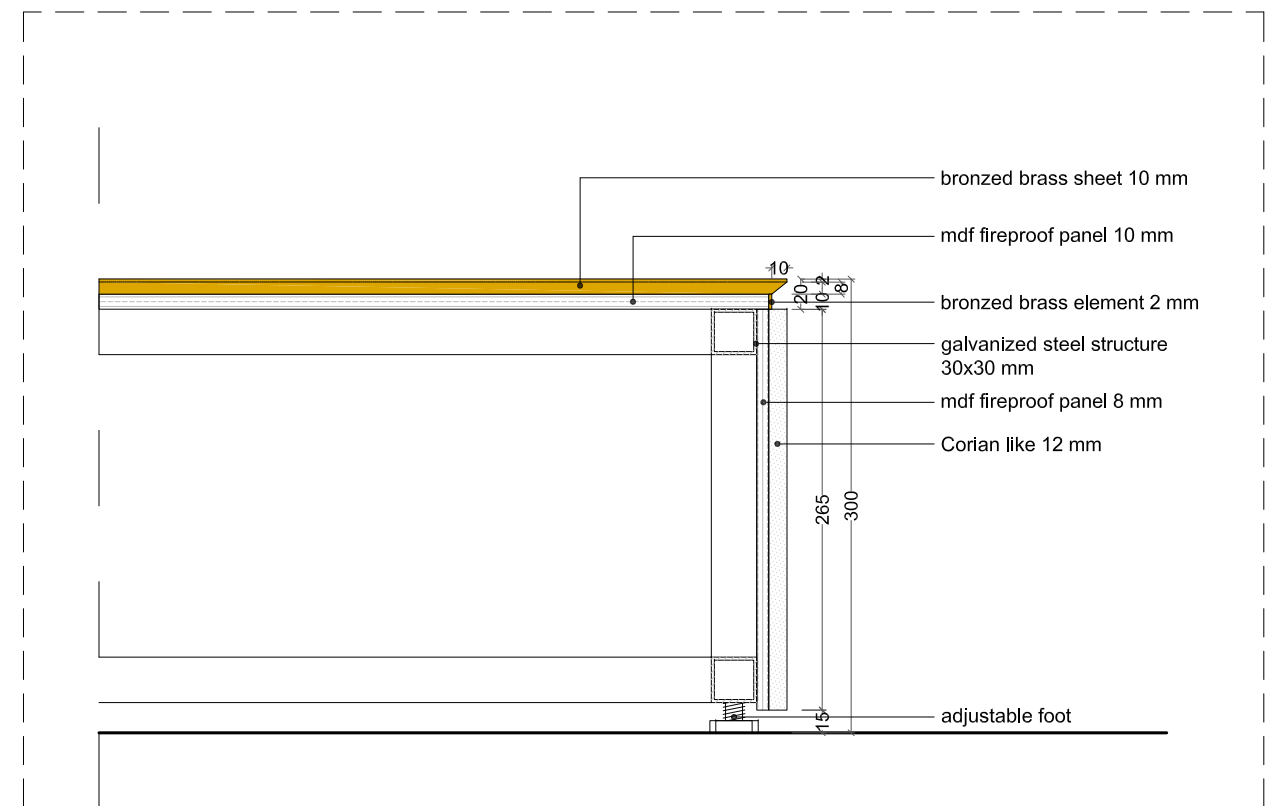


PL\_DET-06


1:5

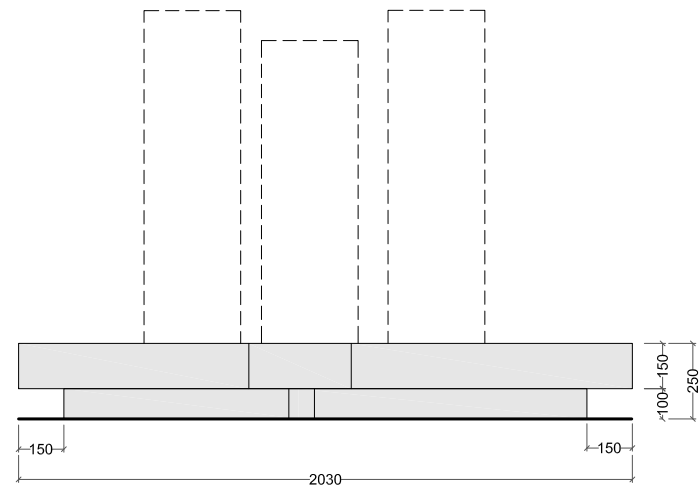


Front view

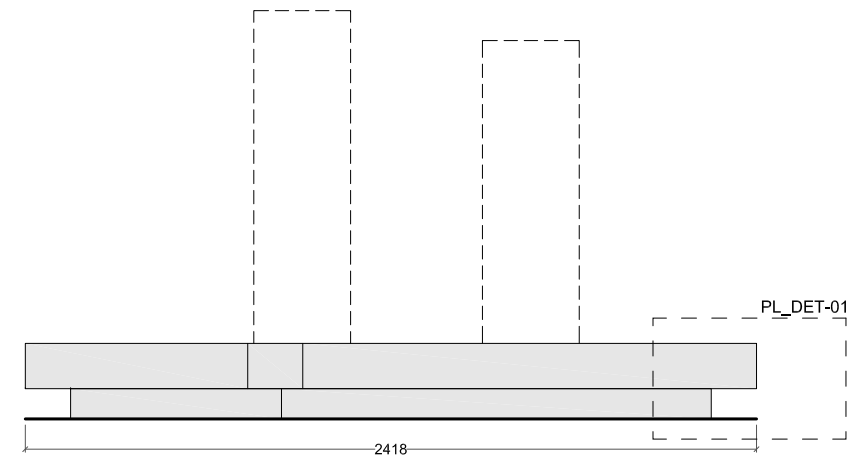


Side view

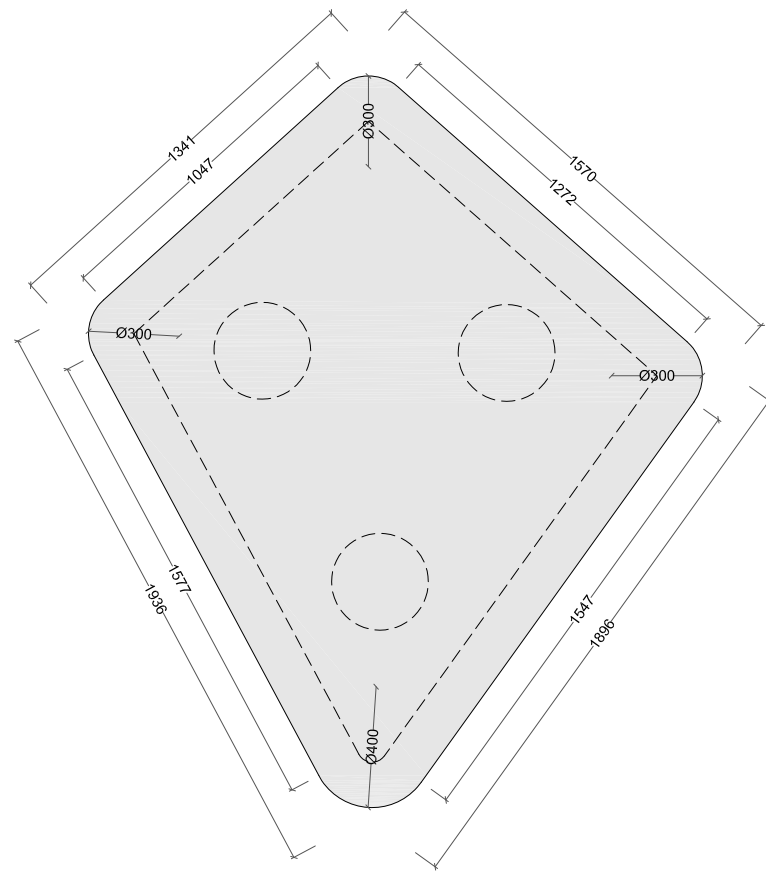


Plan

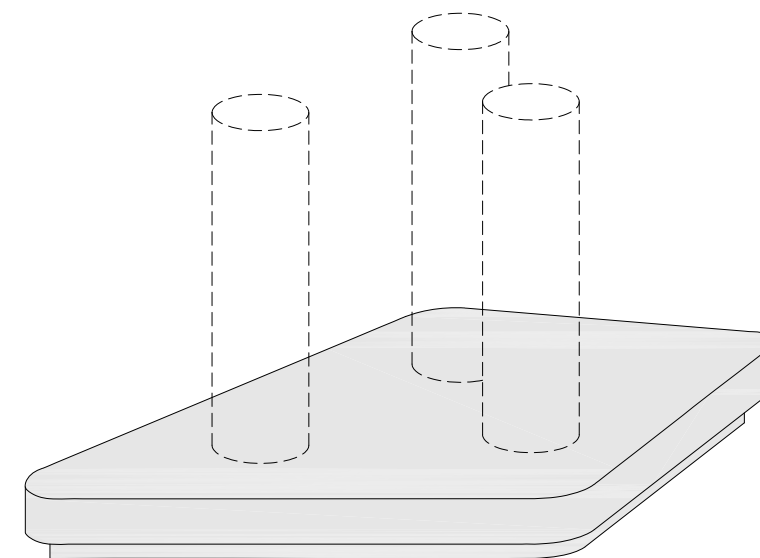


- Baseboard NCS S1000N
- as Corian Glacier Ice

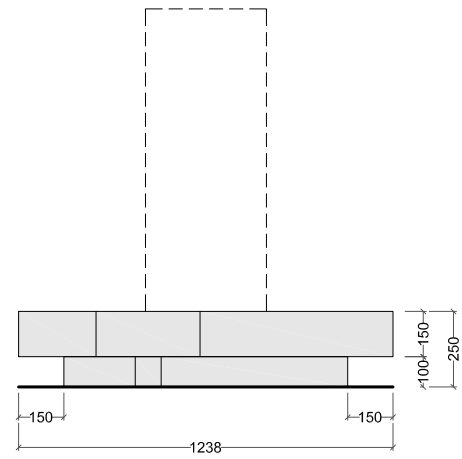


Front view

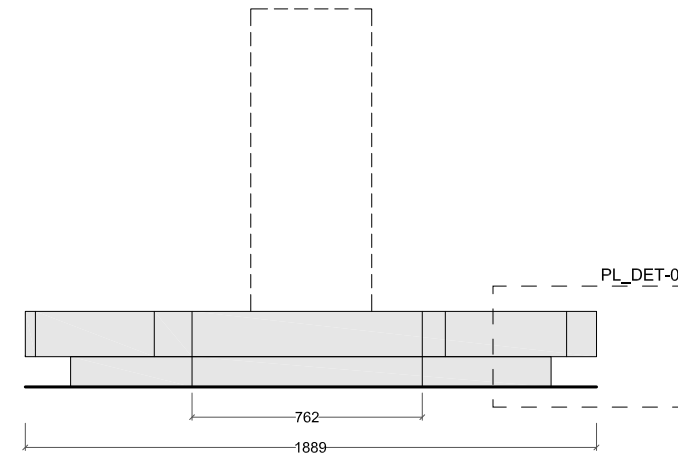


Side view

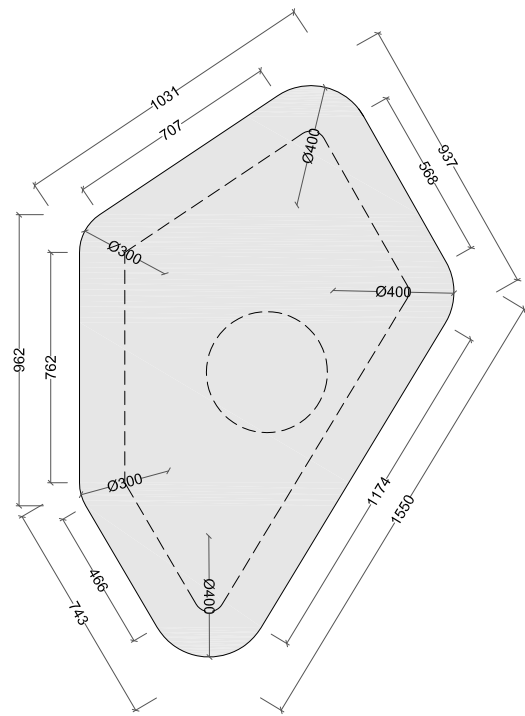


Plan

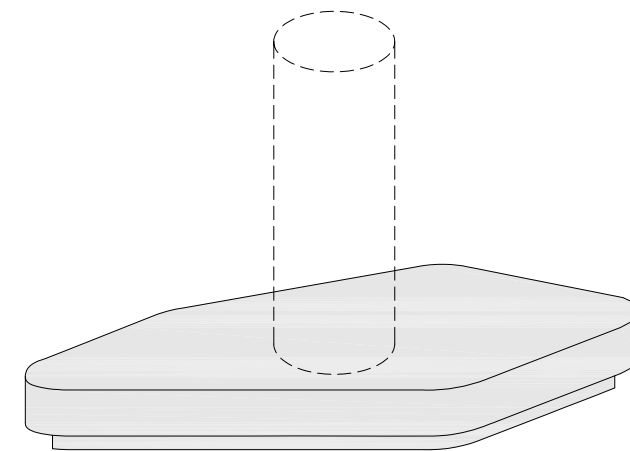


- Baseboard   
 NCS S1000N
- as Corian Glacier Ice

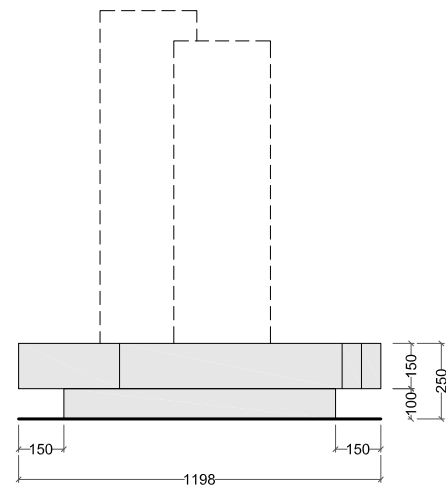


Front view

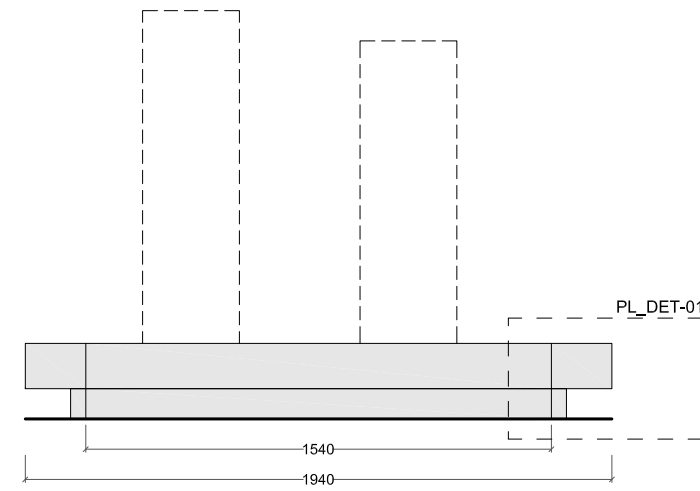

Side view

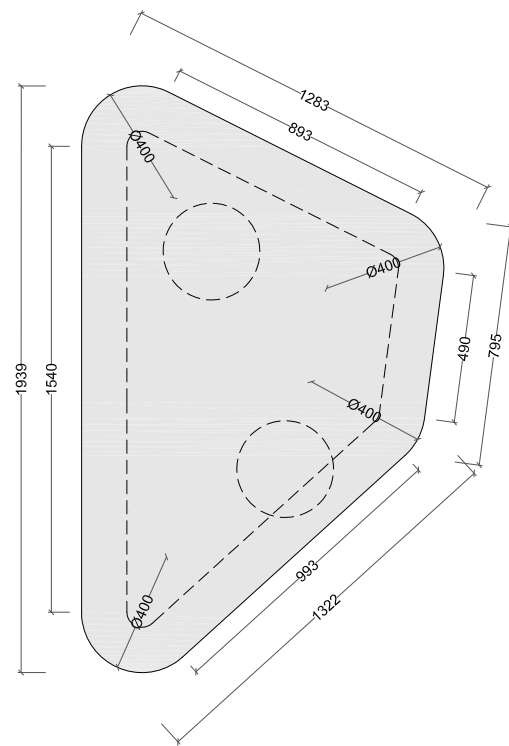


Plan

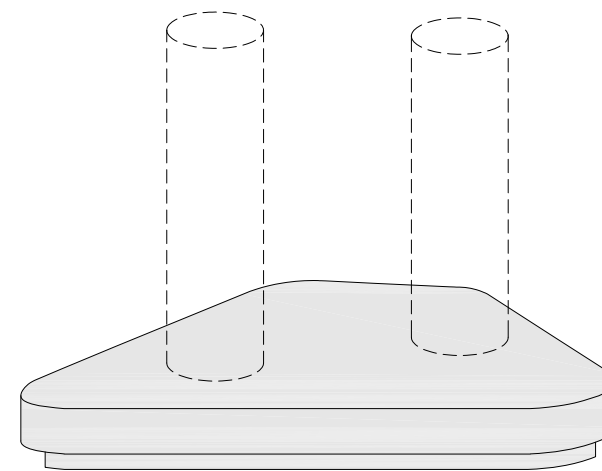


- Baseboard
- NCS S1000N
- as Corian Glacier Ice




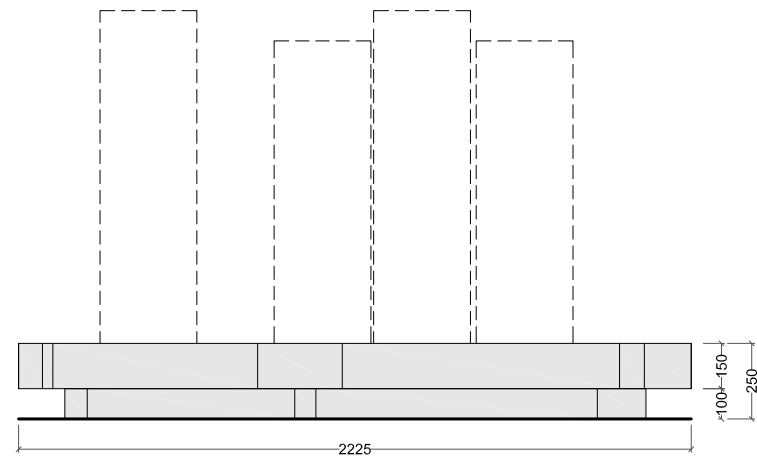


Front view

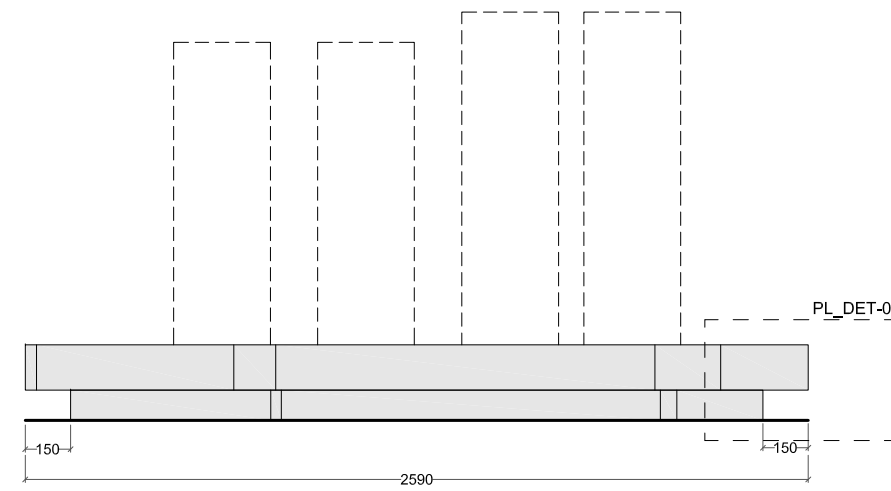


Side view

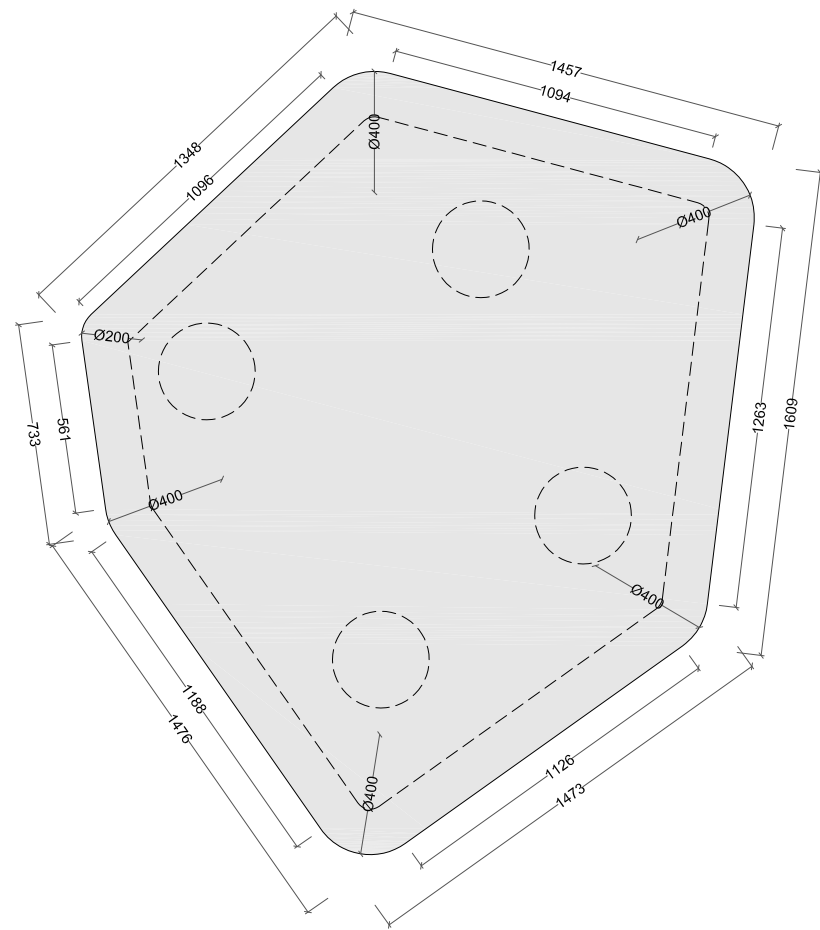


Plan

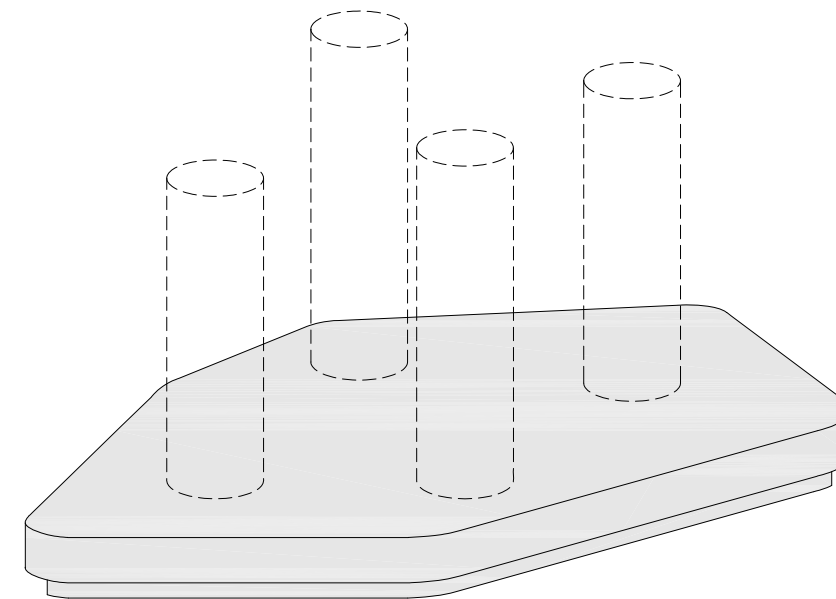


- Baseboard
- NCS S1000N
- as Corian Glacier Ice

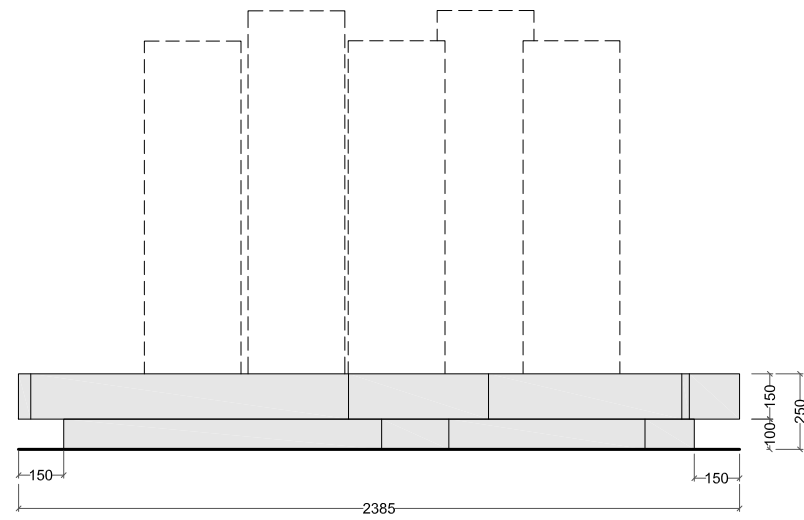


Front view

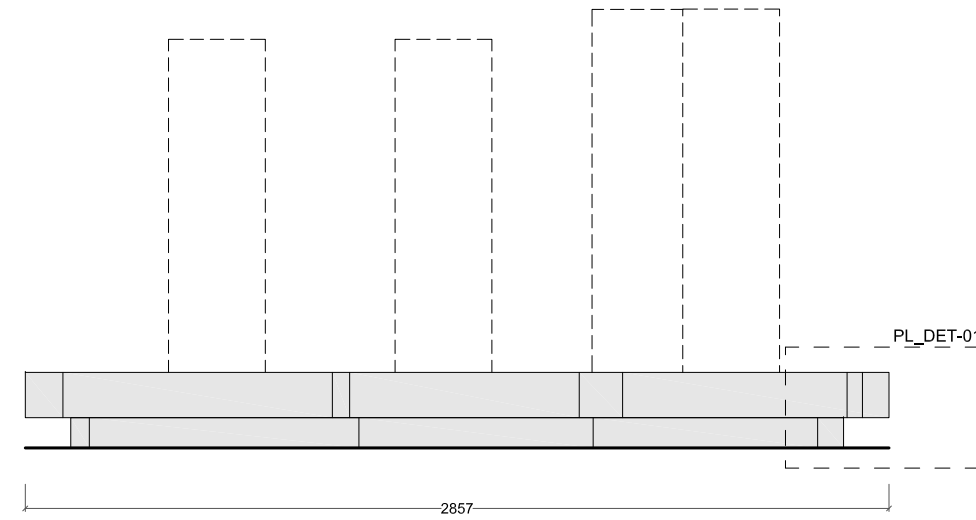


Side view

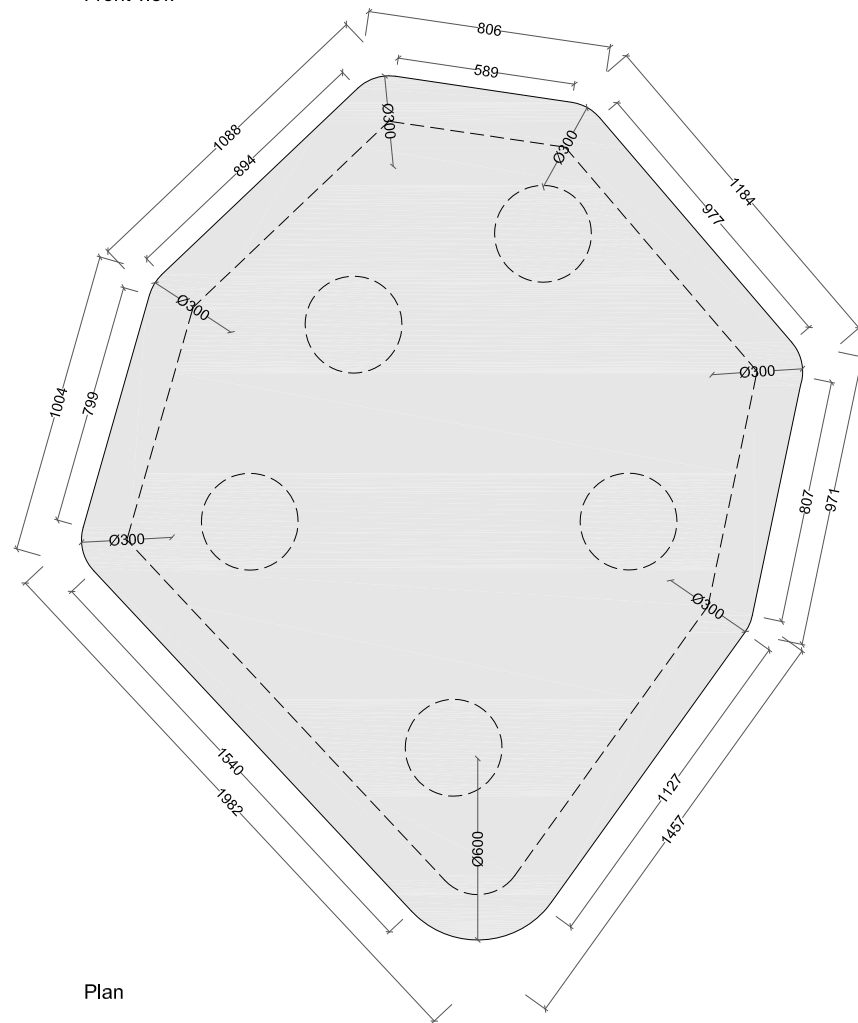


Plan

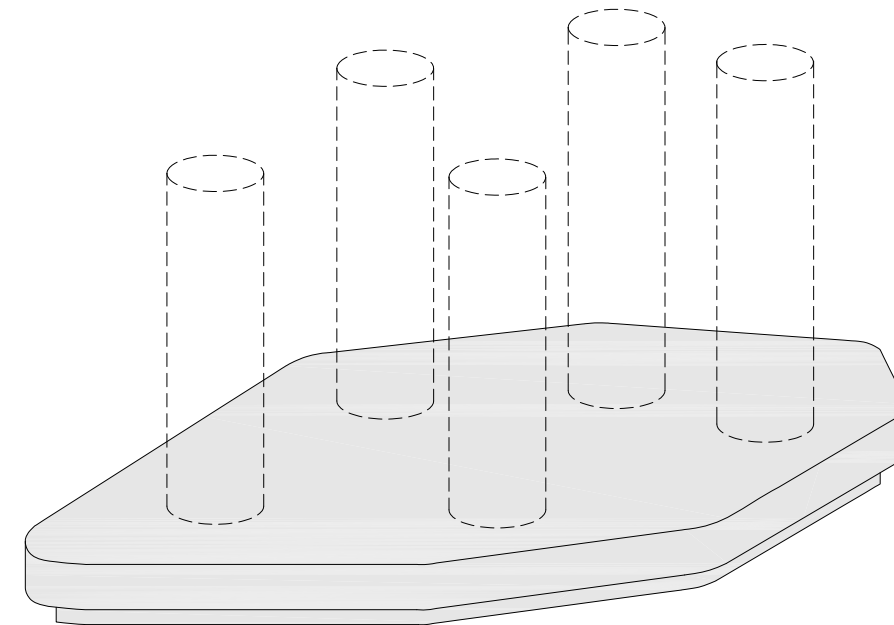


- Baseboard NCS S1000N
- as Corian Glacier Ice

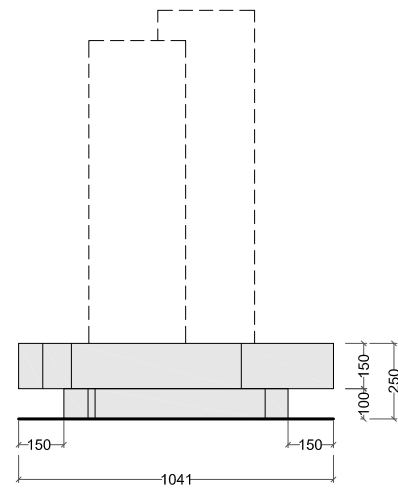


Front view

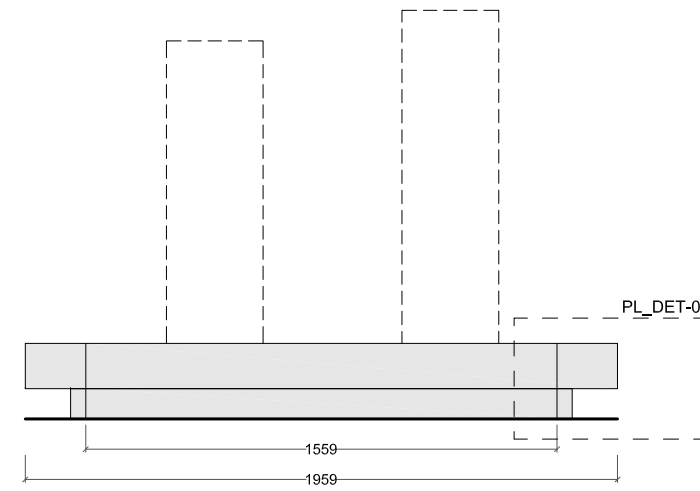


Side view

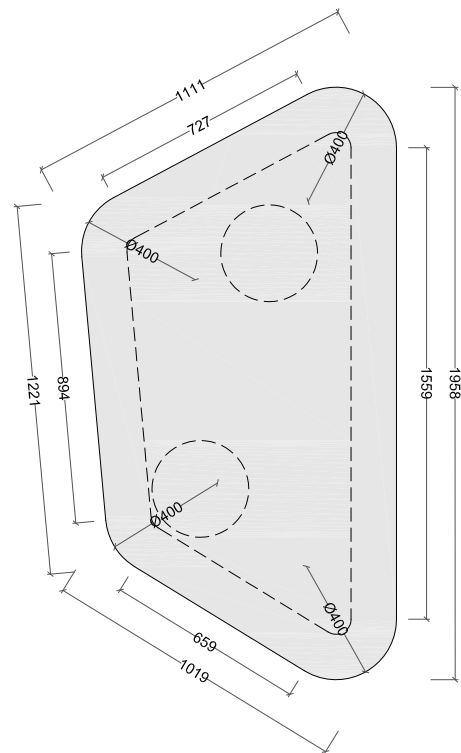


Plan

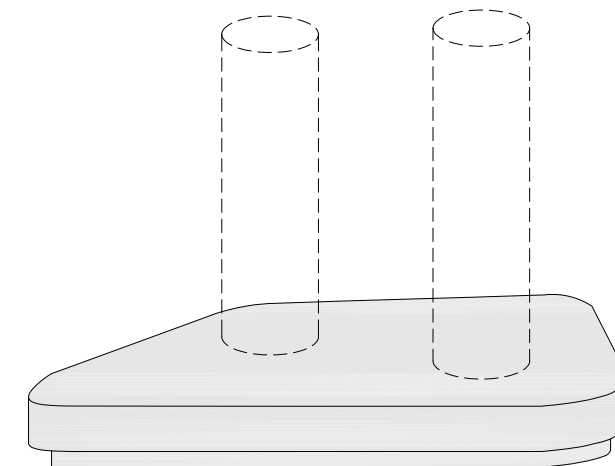


- Baseboard
- NCS S1000N
- as Corian Glacier Ice

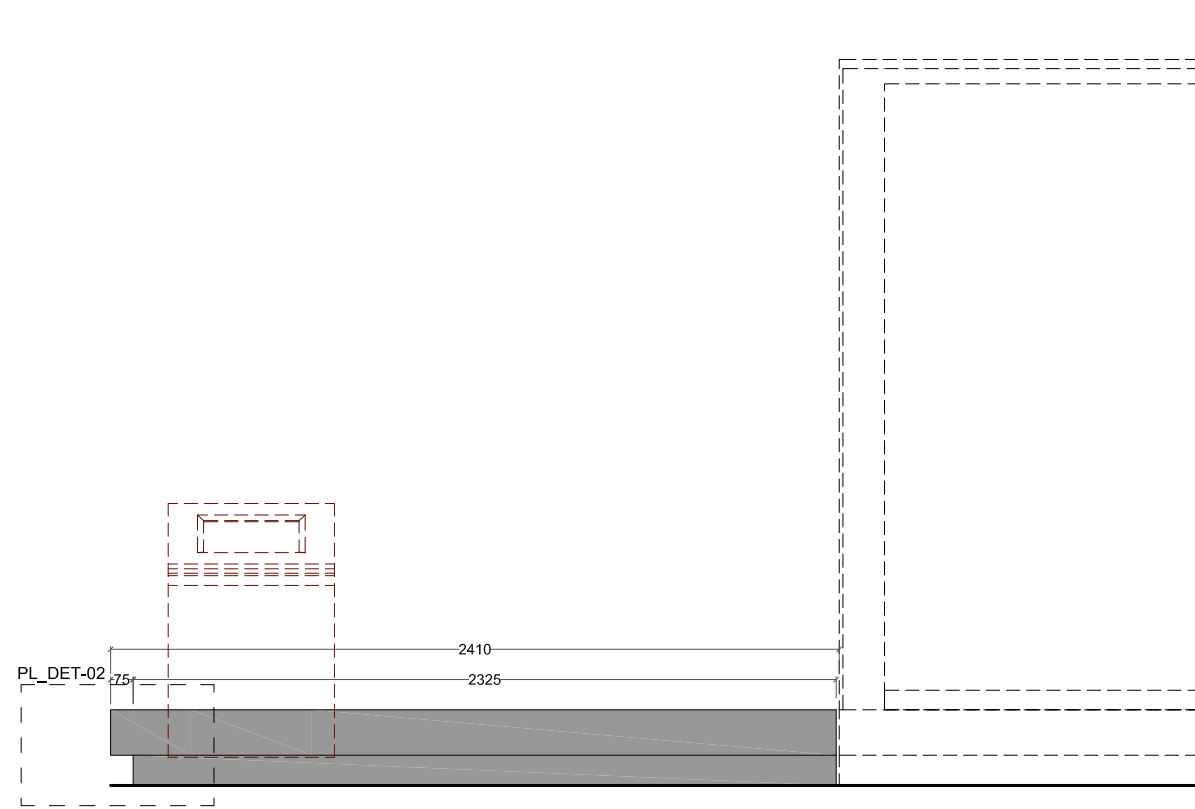


Front view

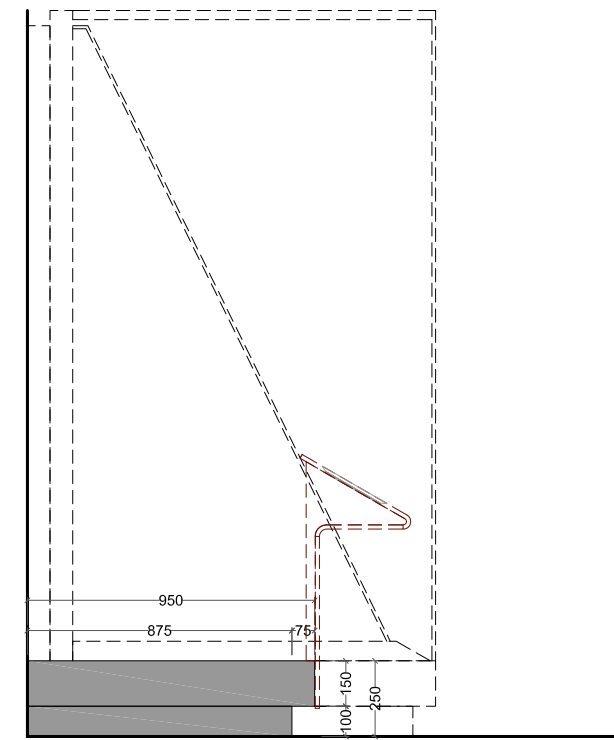

Side view

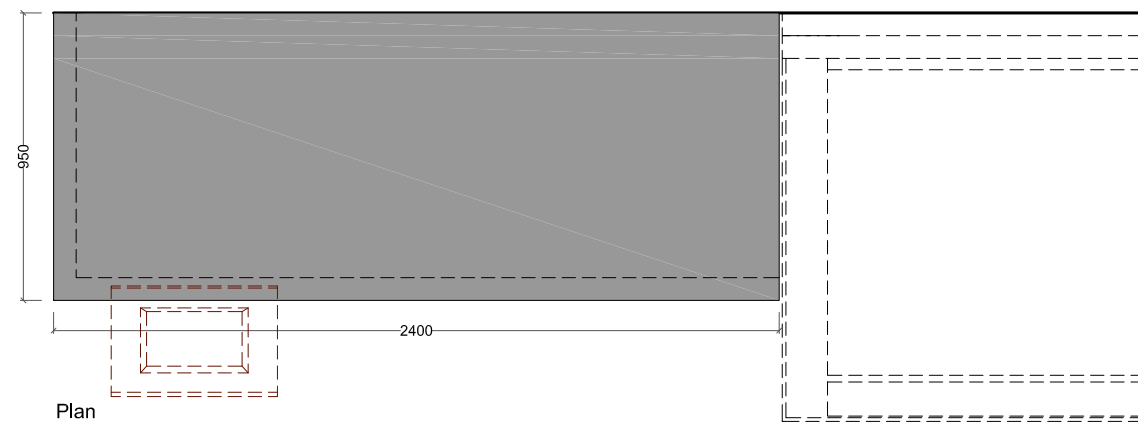


Plan

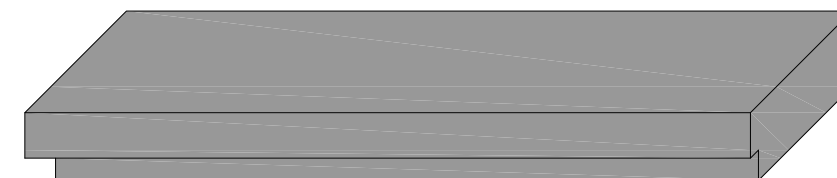


Baseboard  
 NCS S8500N

as Corian Deep Cloud




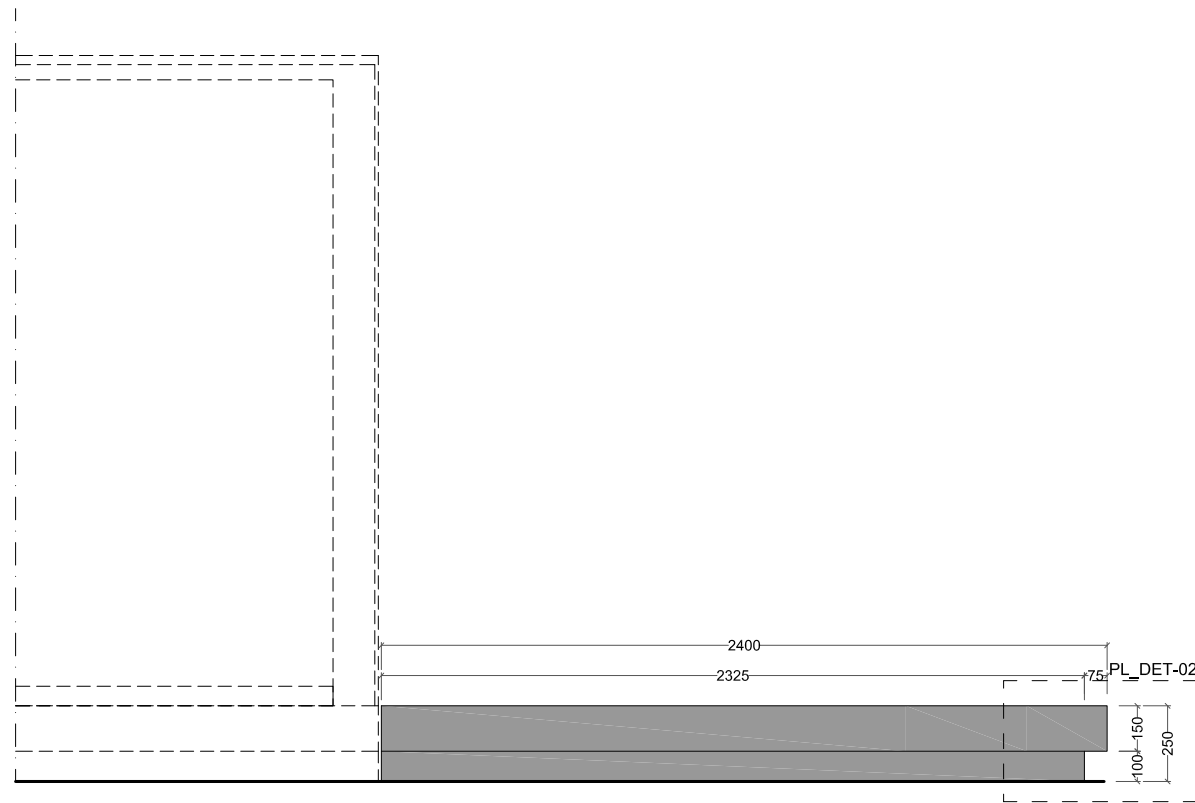


Front view

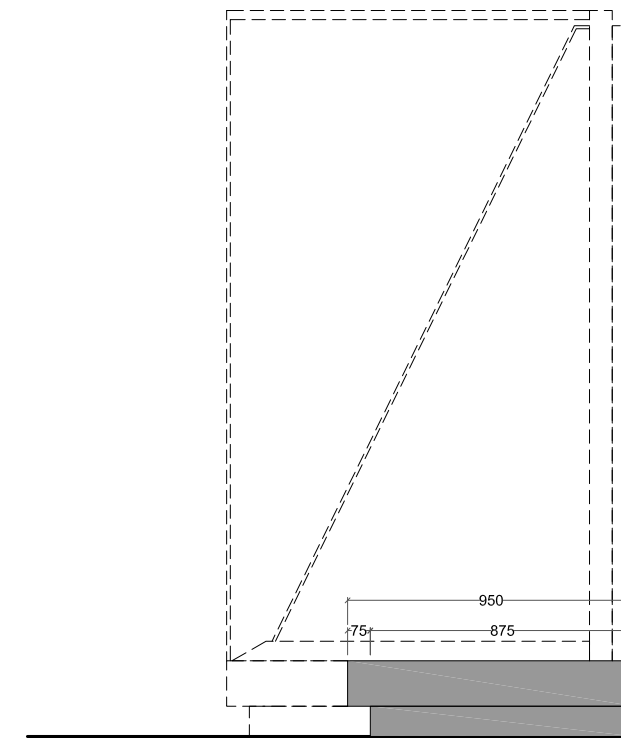

Side view

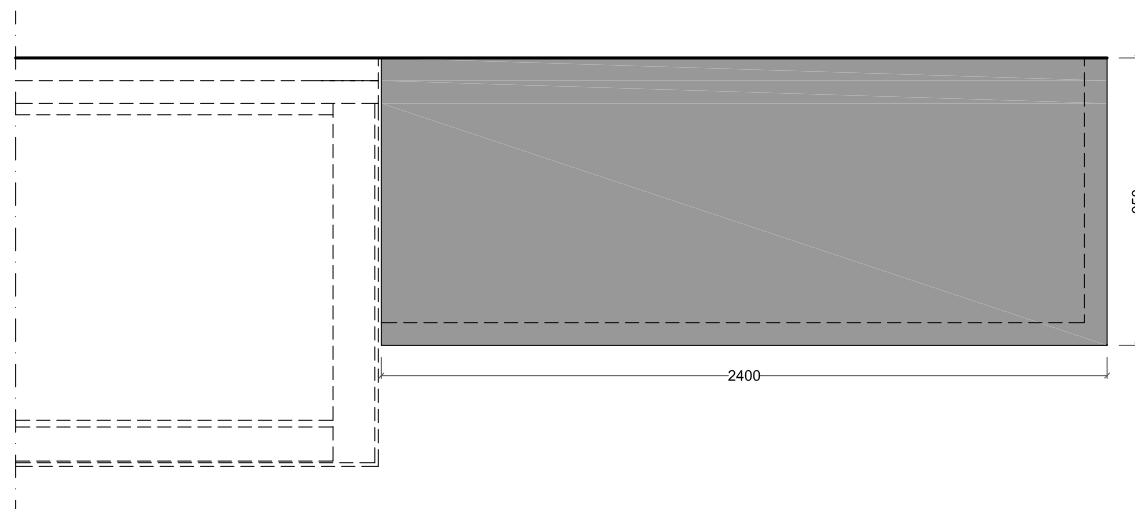


Plan

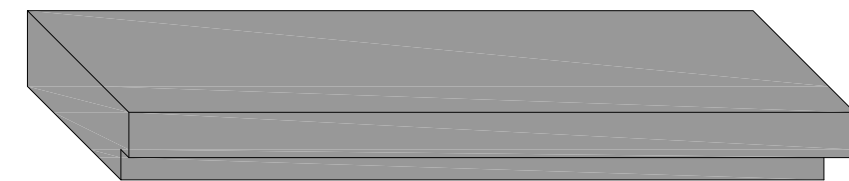


Baseboard  
NCS S8500N

as Corian Deep Cloud




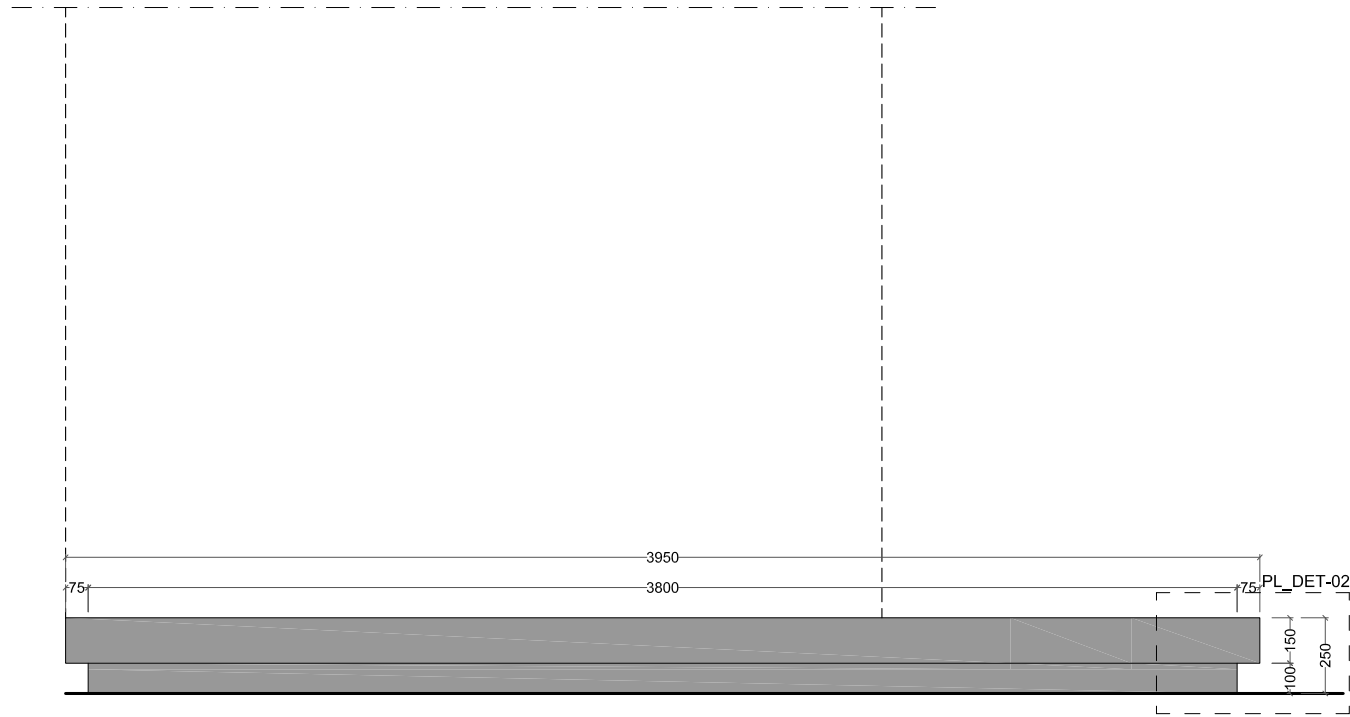

Front view

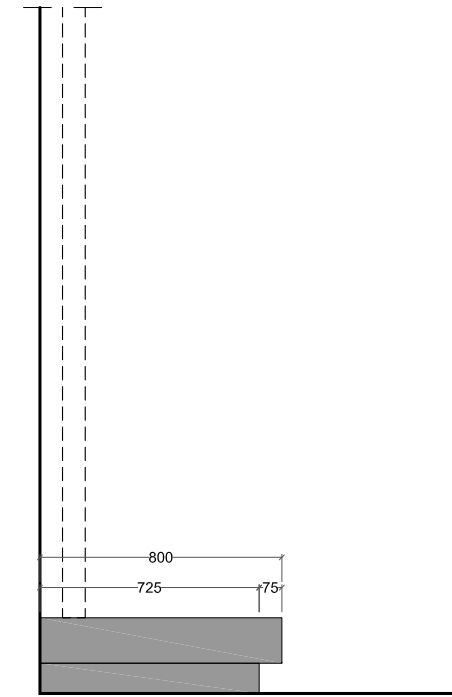

Side view

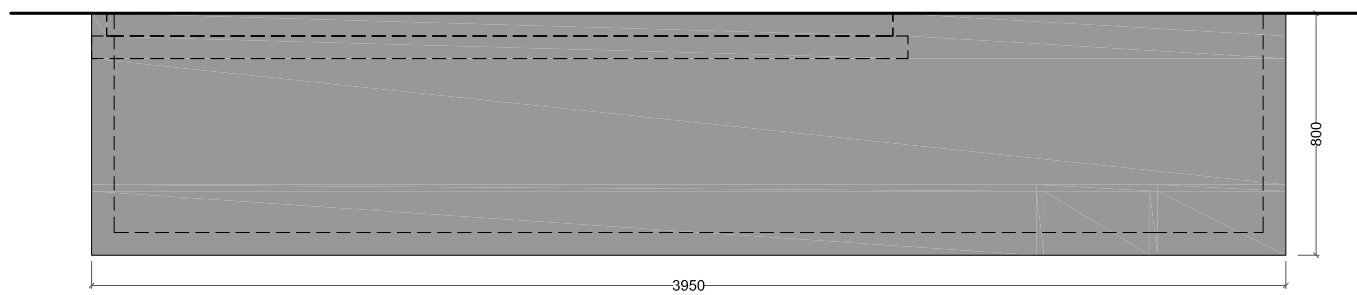

Plan




Baseboard  
NCS S8500N




as Corian Deep Cloud




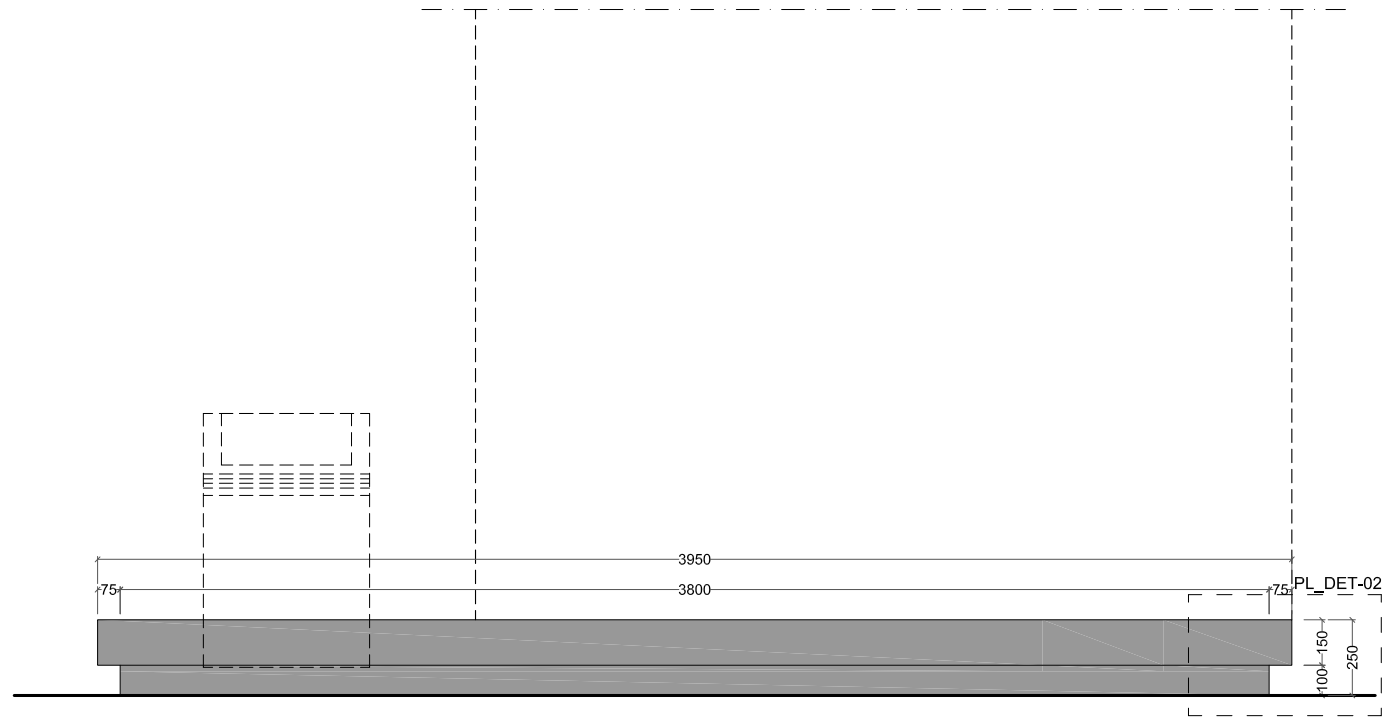


Front view

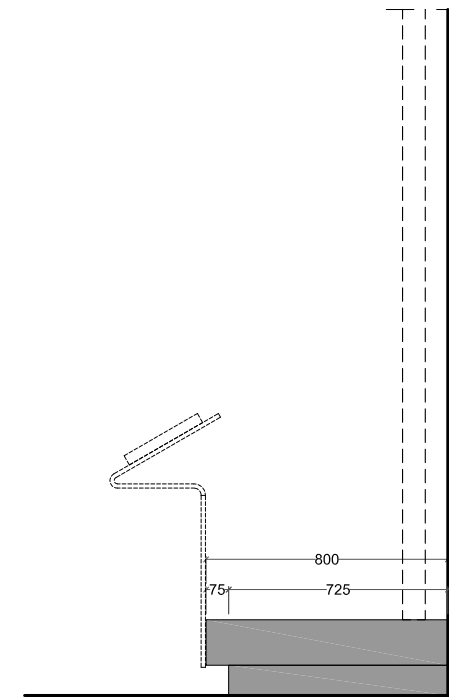

Side view

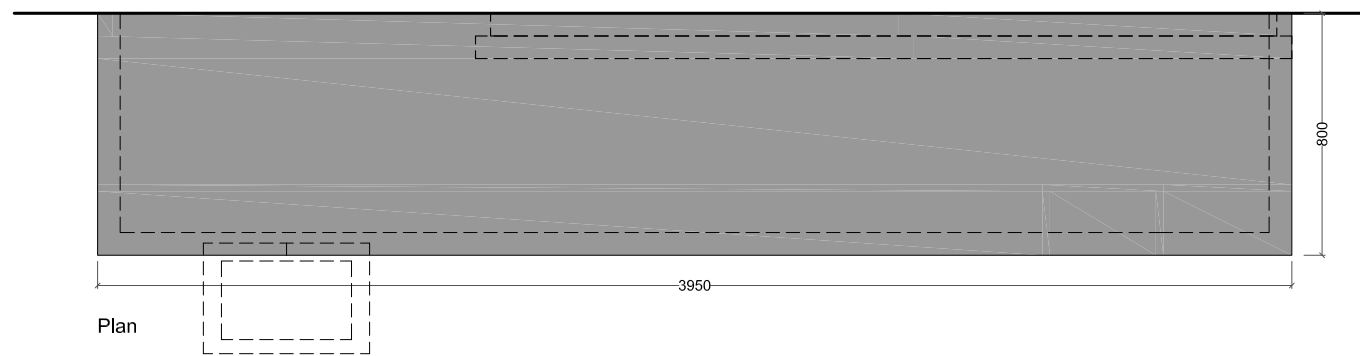


Plan

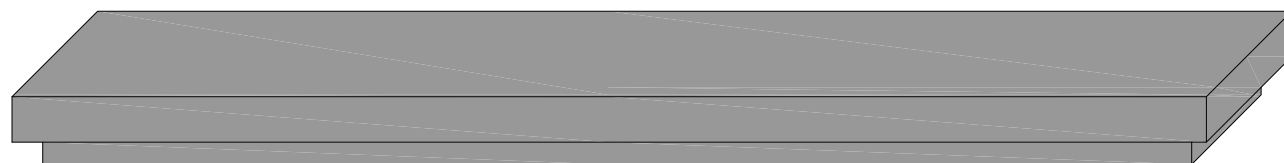


Baseboard  
NCS S8500N

as Corian Deep Cloud




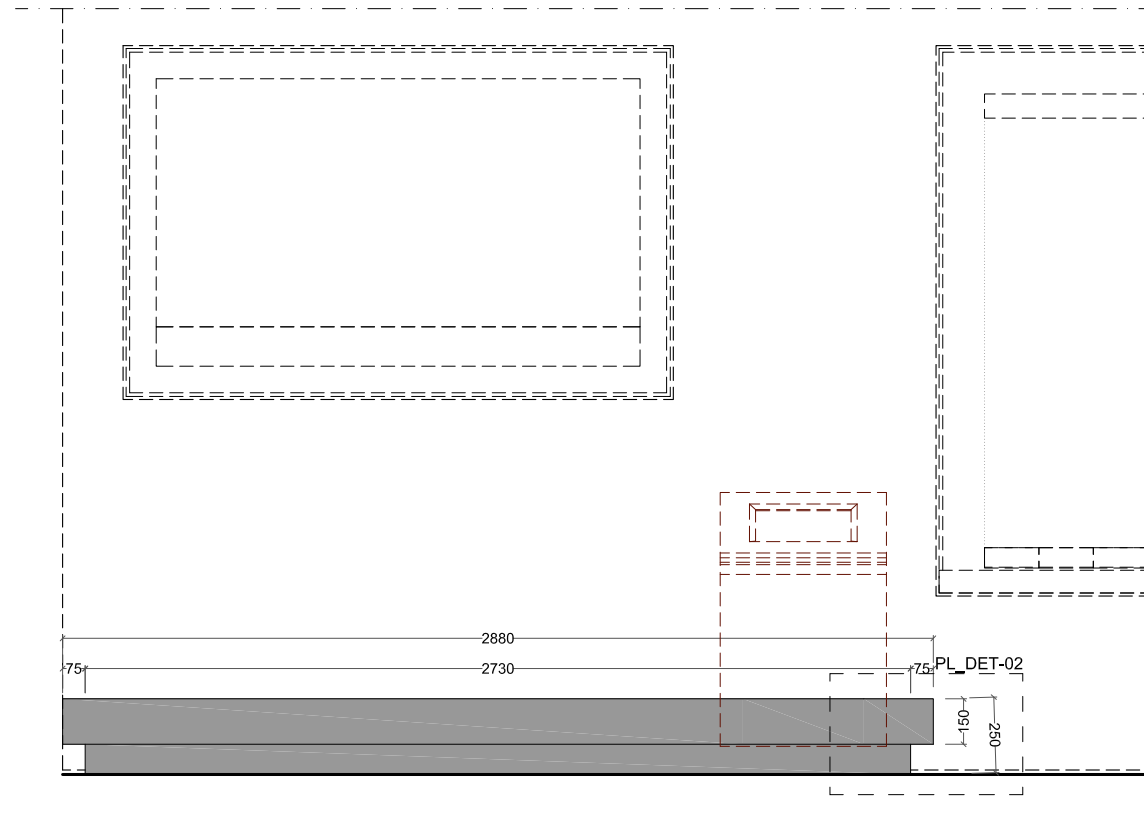


Front view

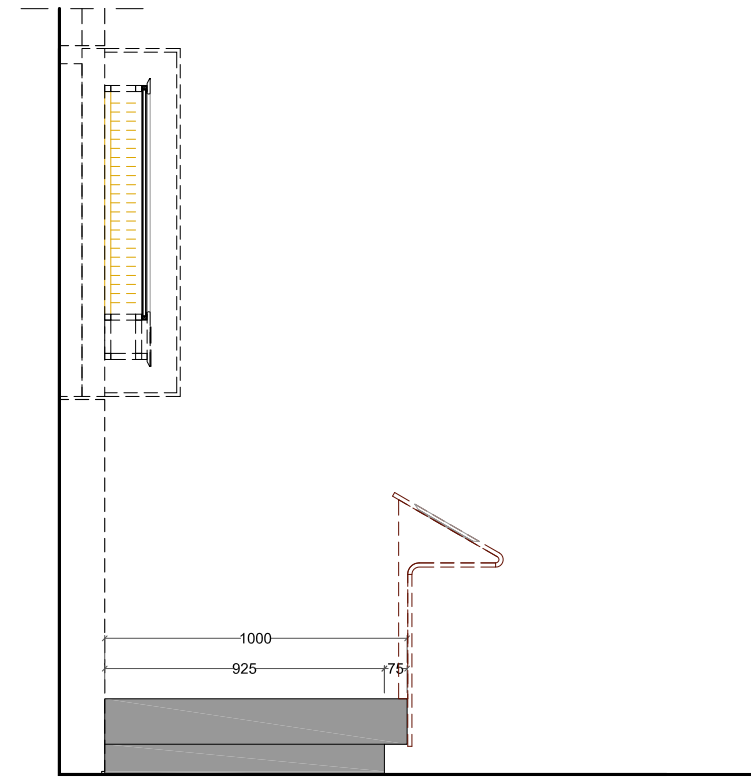

Side view

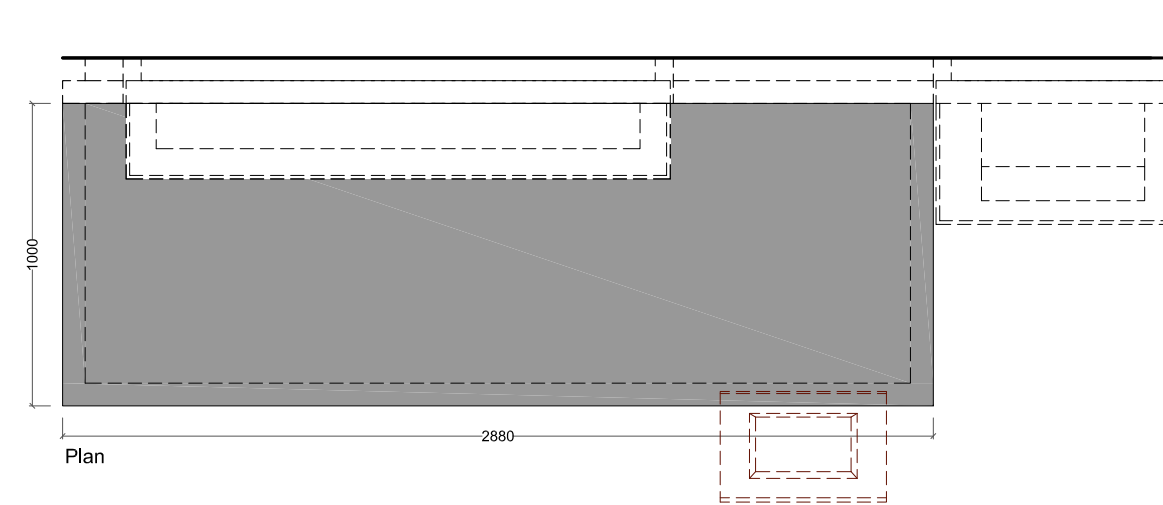


Plan

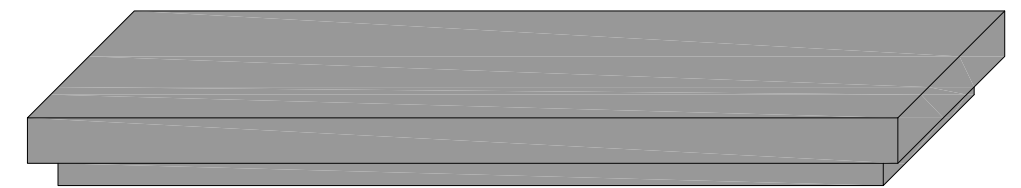


Baseboard  
NCS S8500N


as Corian Deep Cloud

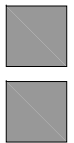




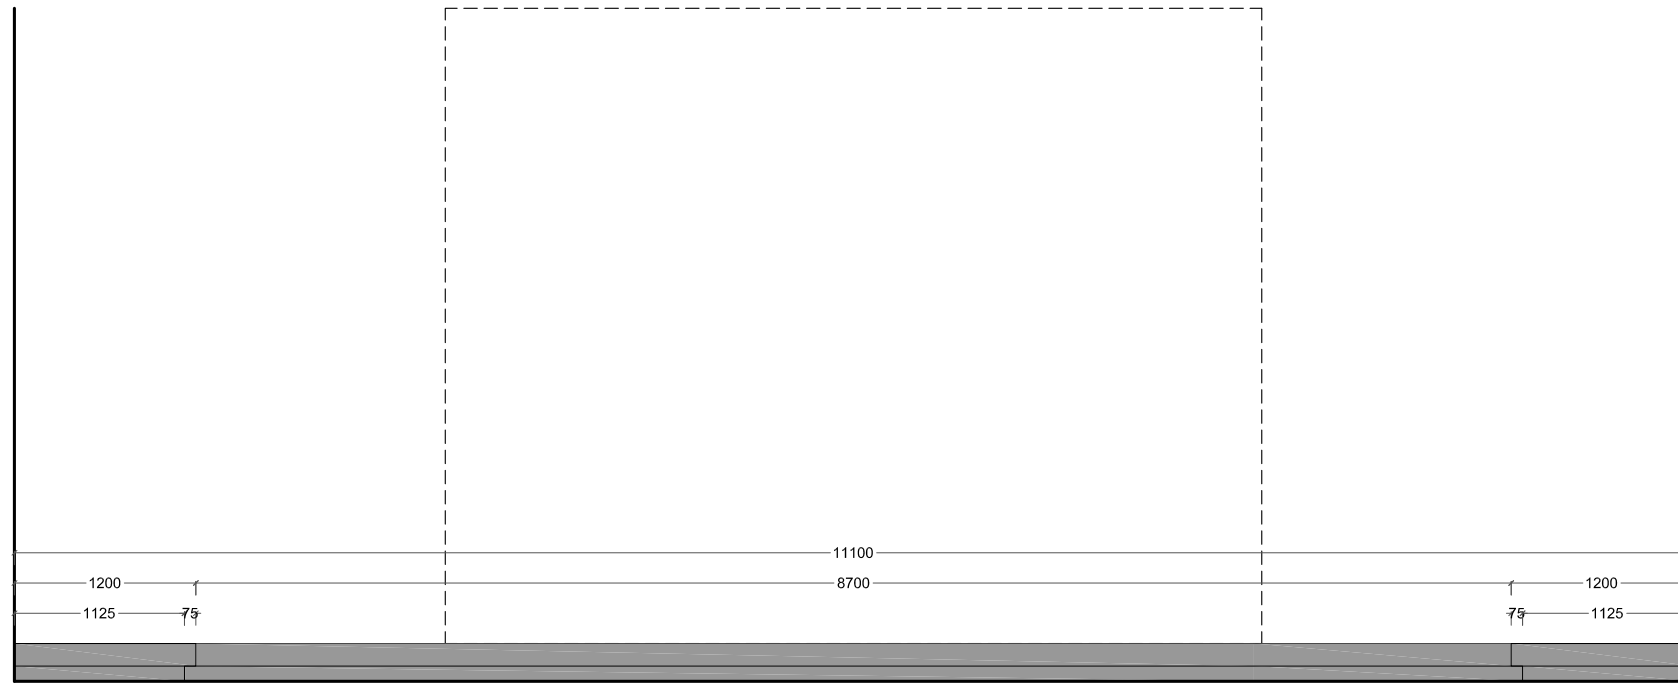


Front view

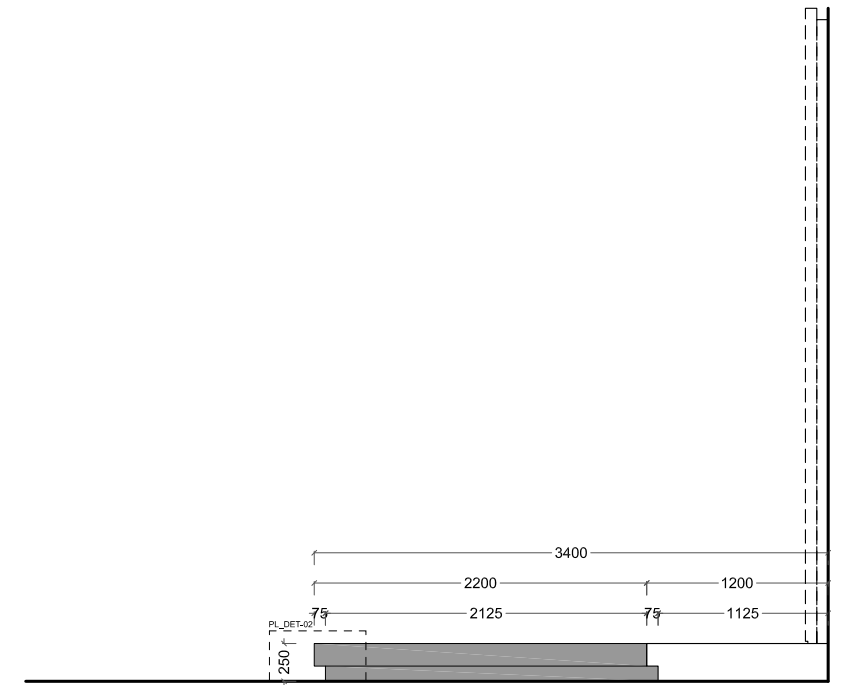


Section A

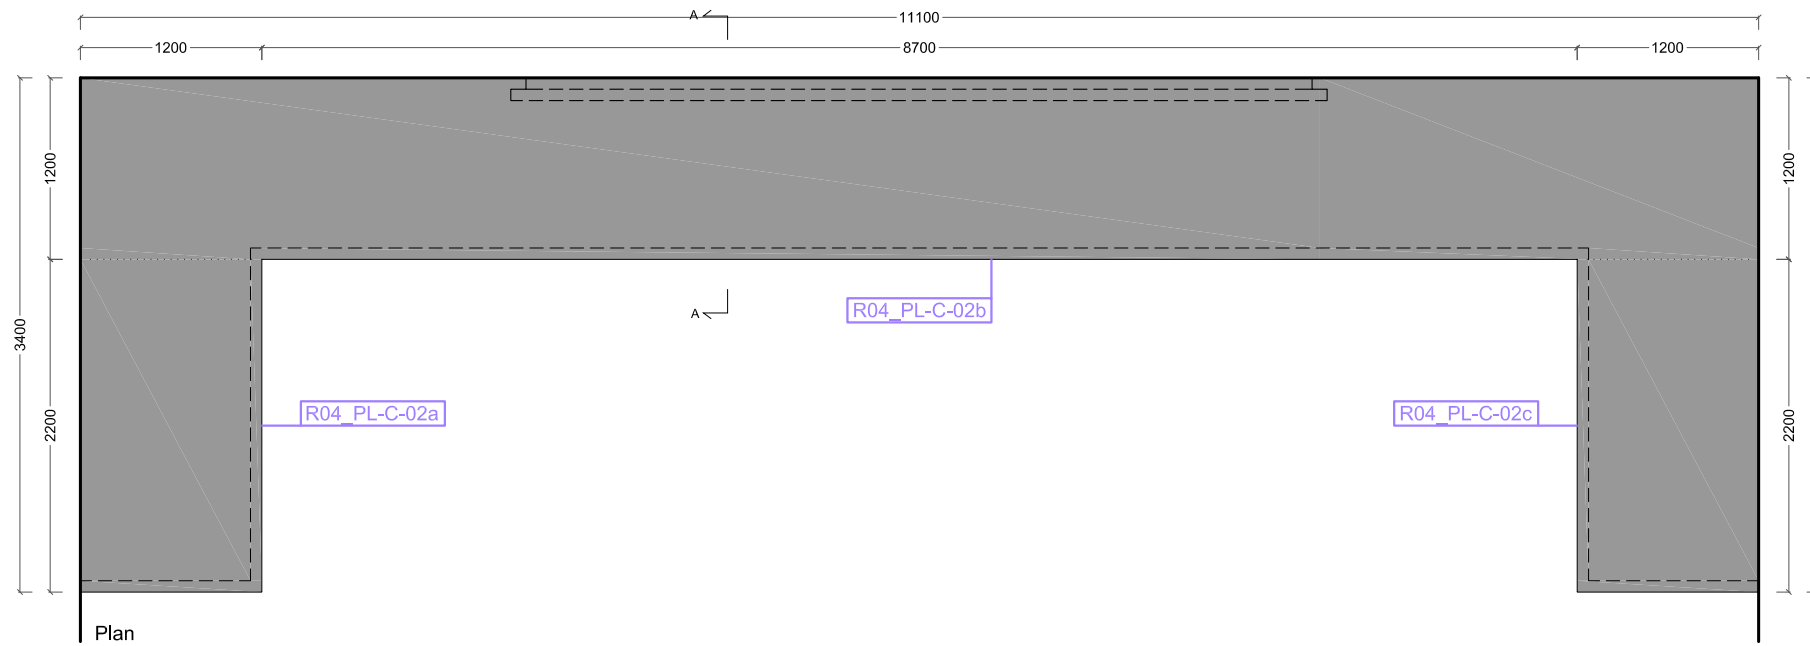


Plan

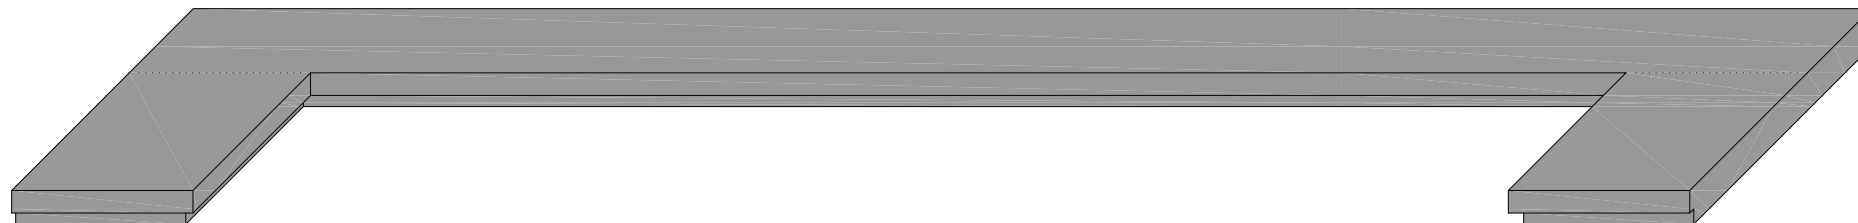


Baseboard  
 NCS S8500N  
 as Corian Deep Cloud

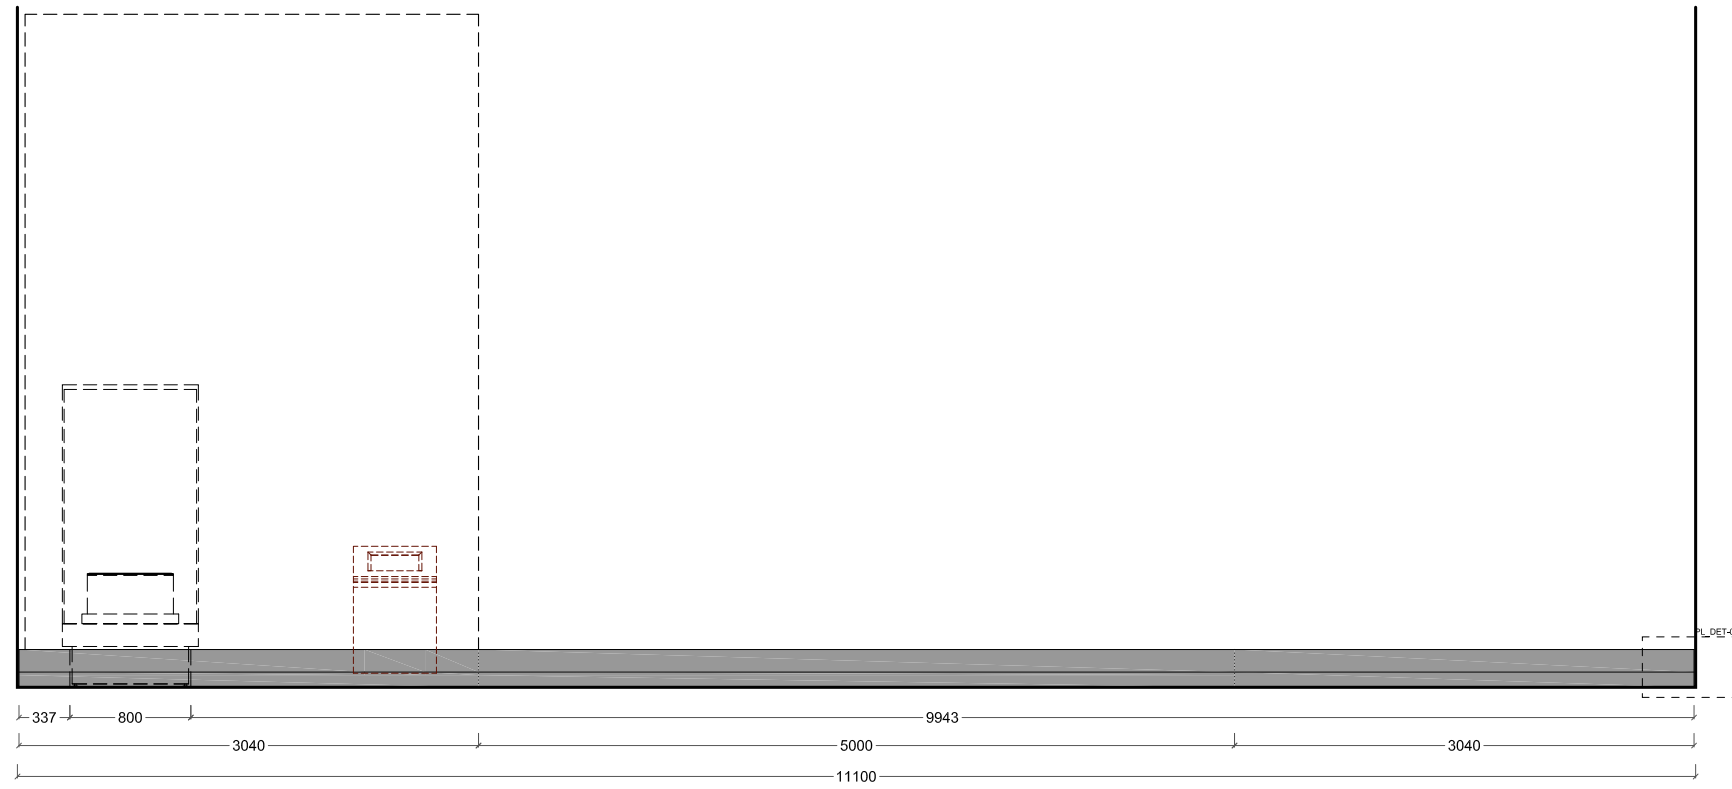


Front view

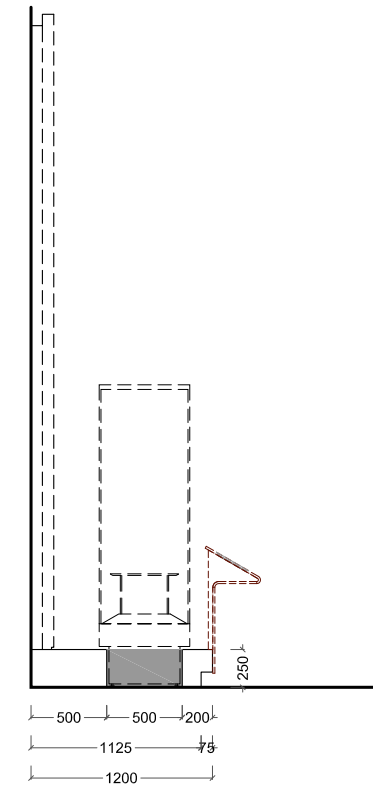


Section A

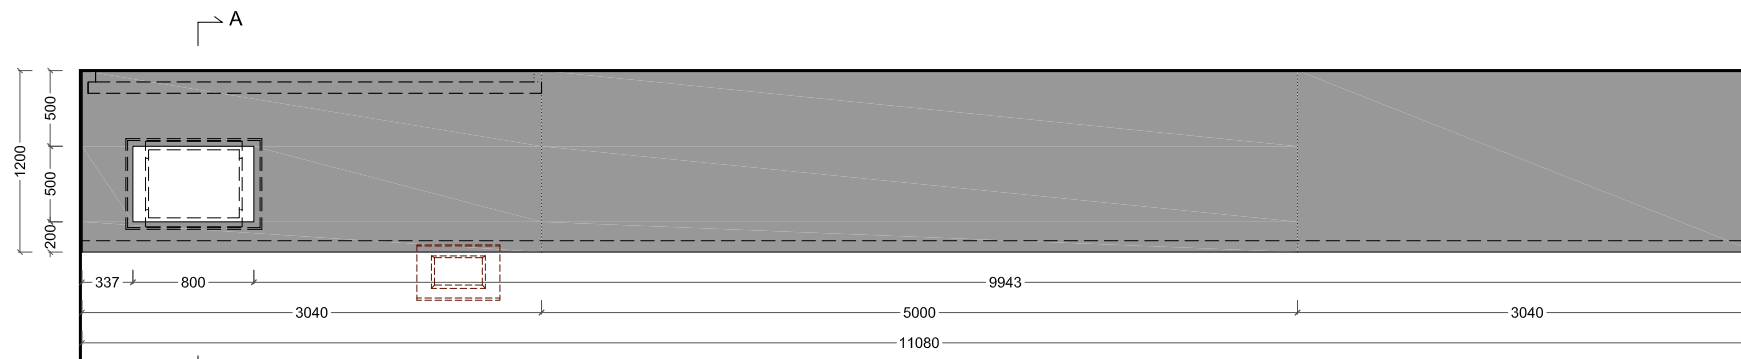



Plan

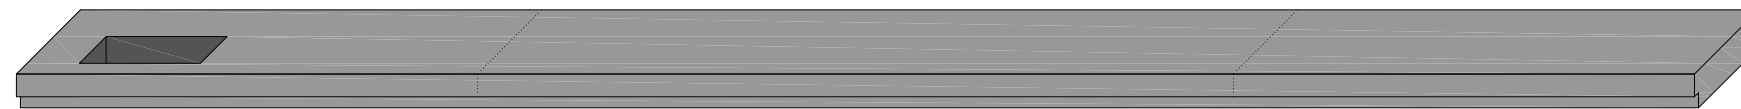


Baseboard  
 NCS S8500N  
 as Corian Deep Cloud

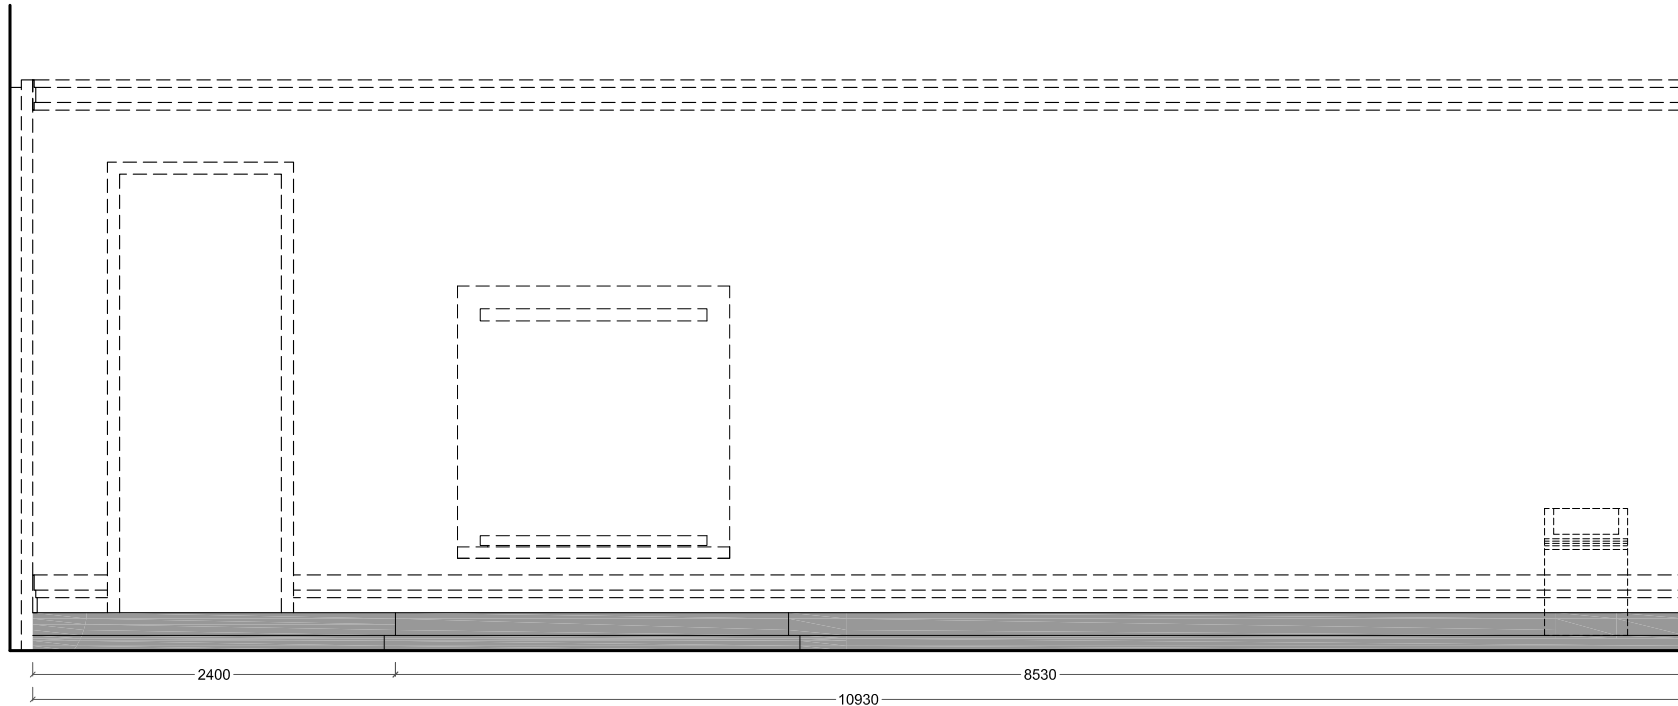


Front view

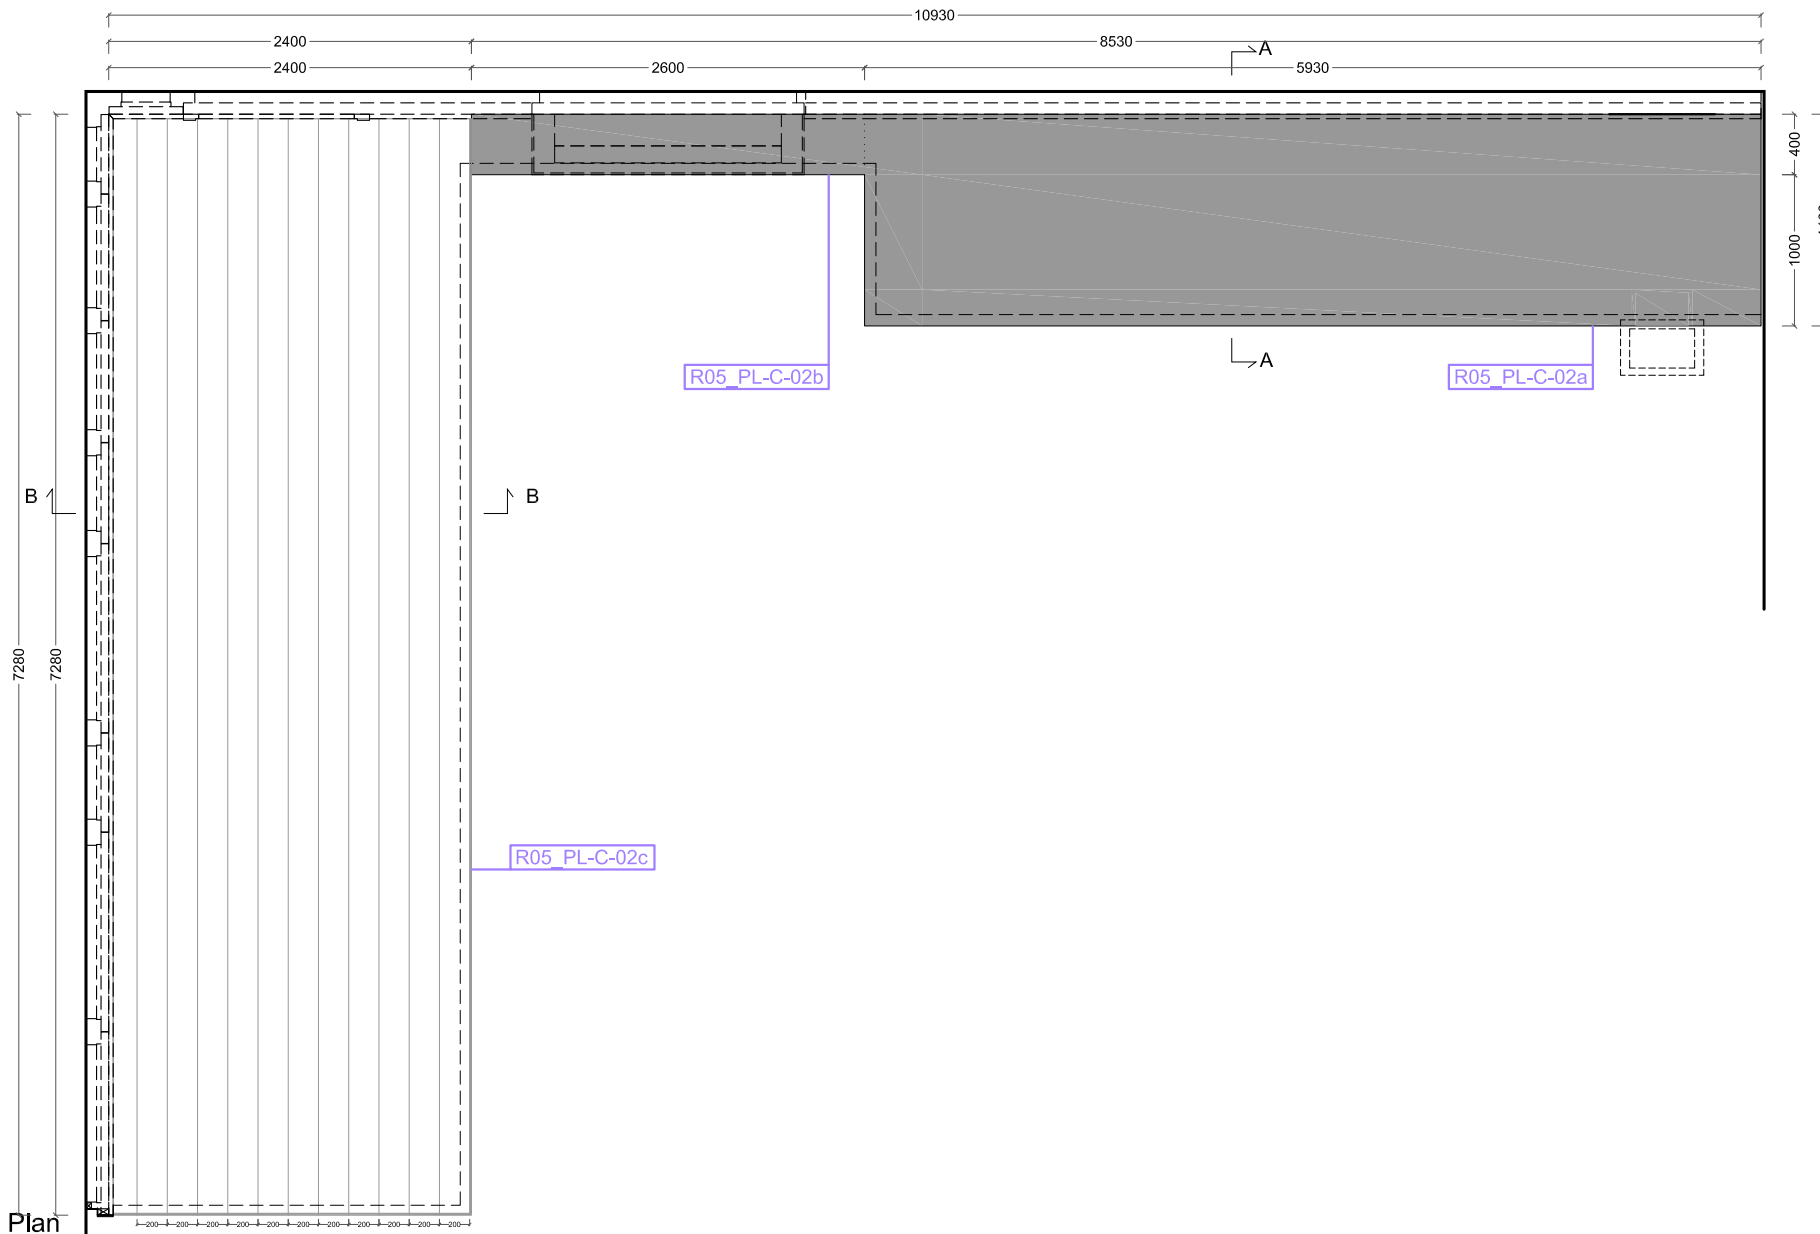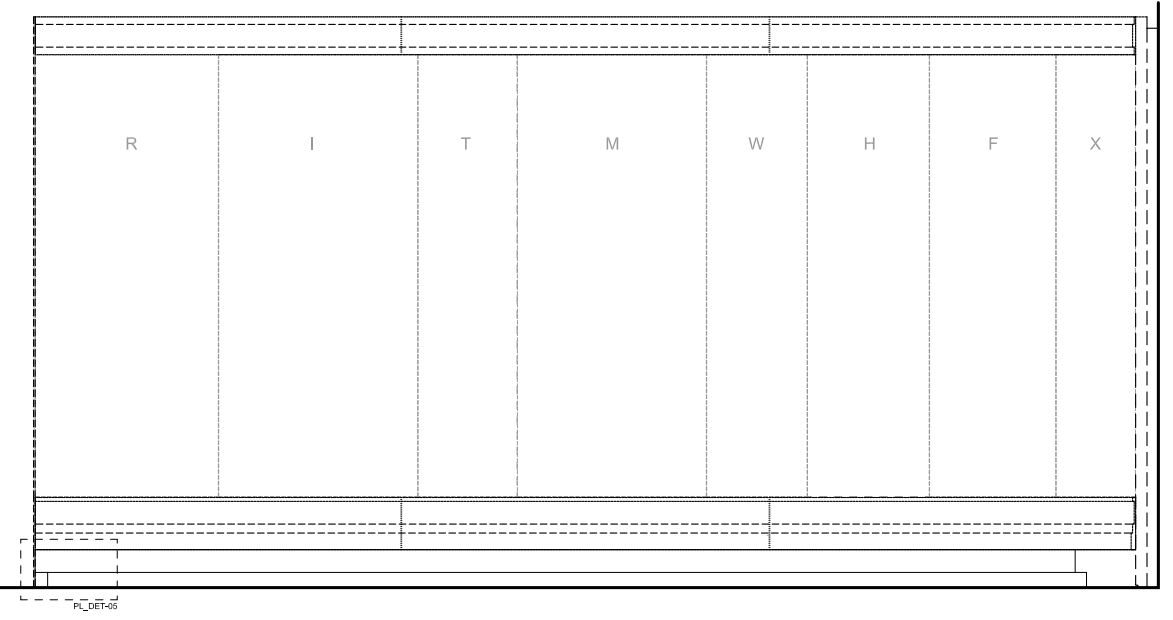

Plan

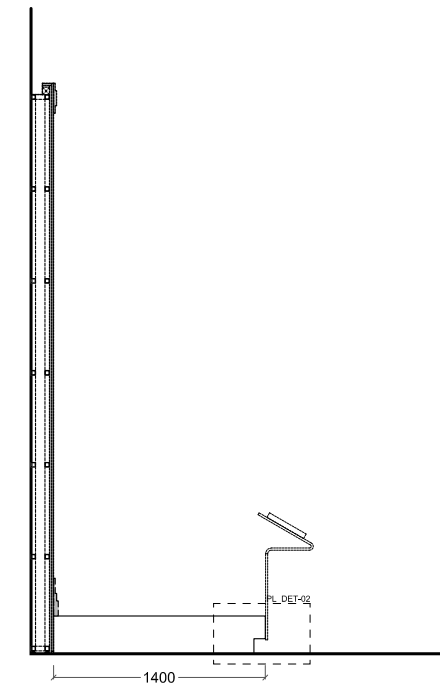


Section A

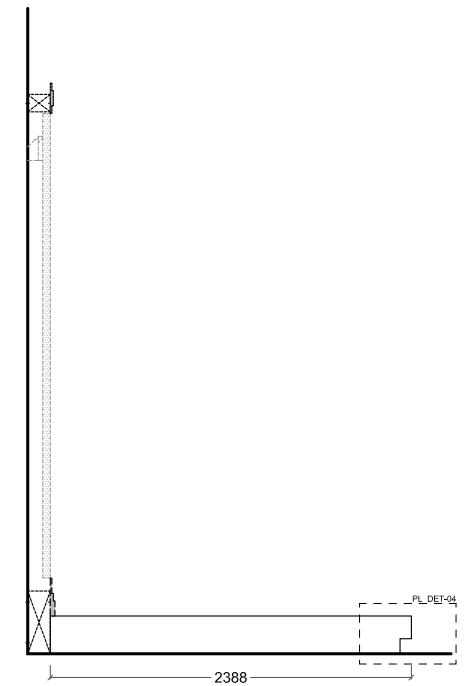


Section B

- Wood
- Baseboard
- NCS S8500N
- as Corian Deep Cloud

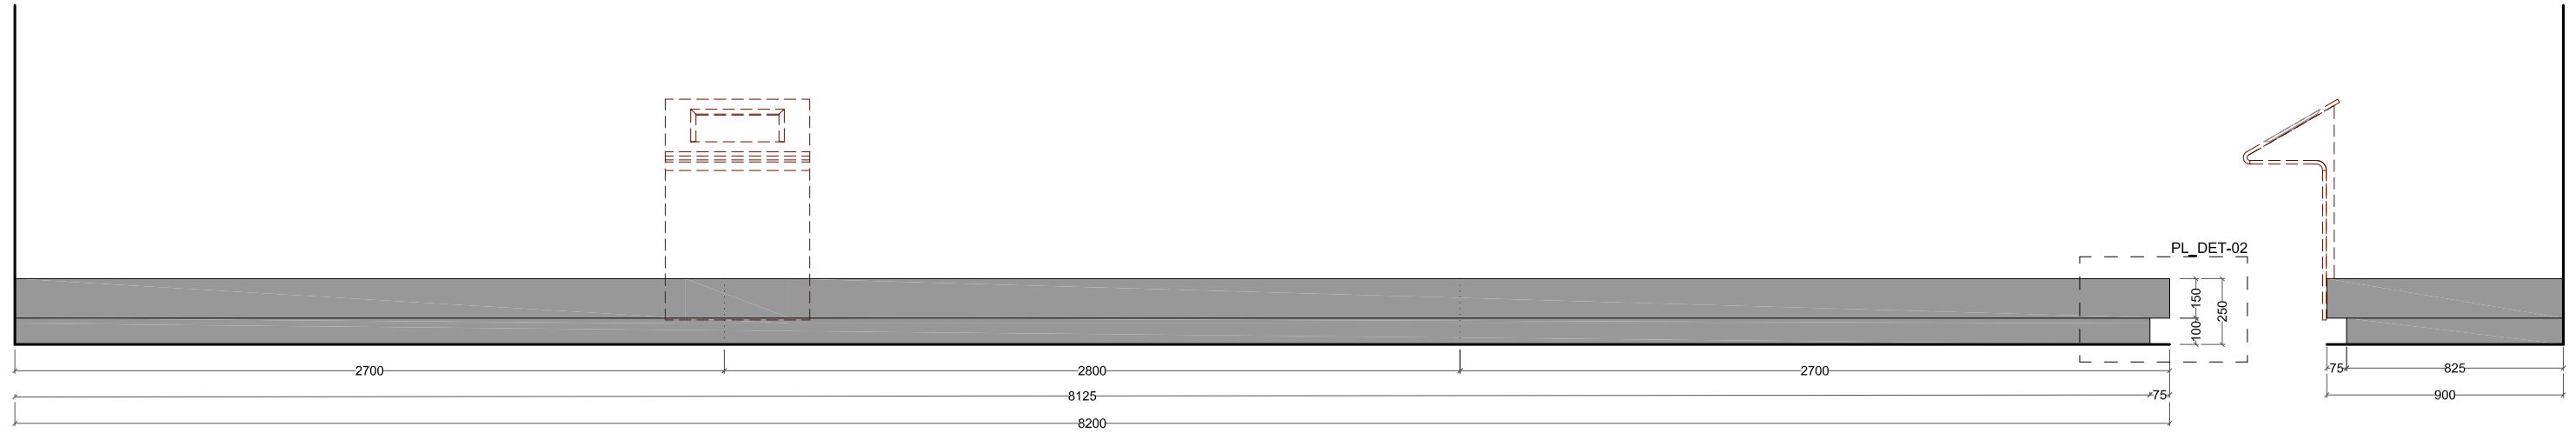

Front view


Side view

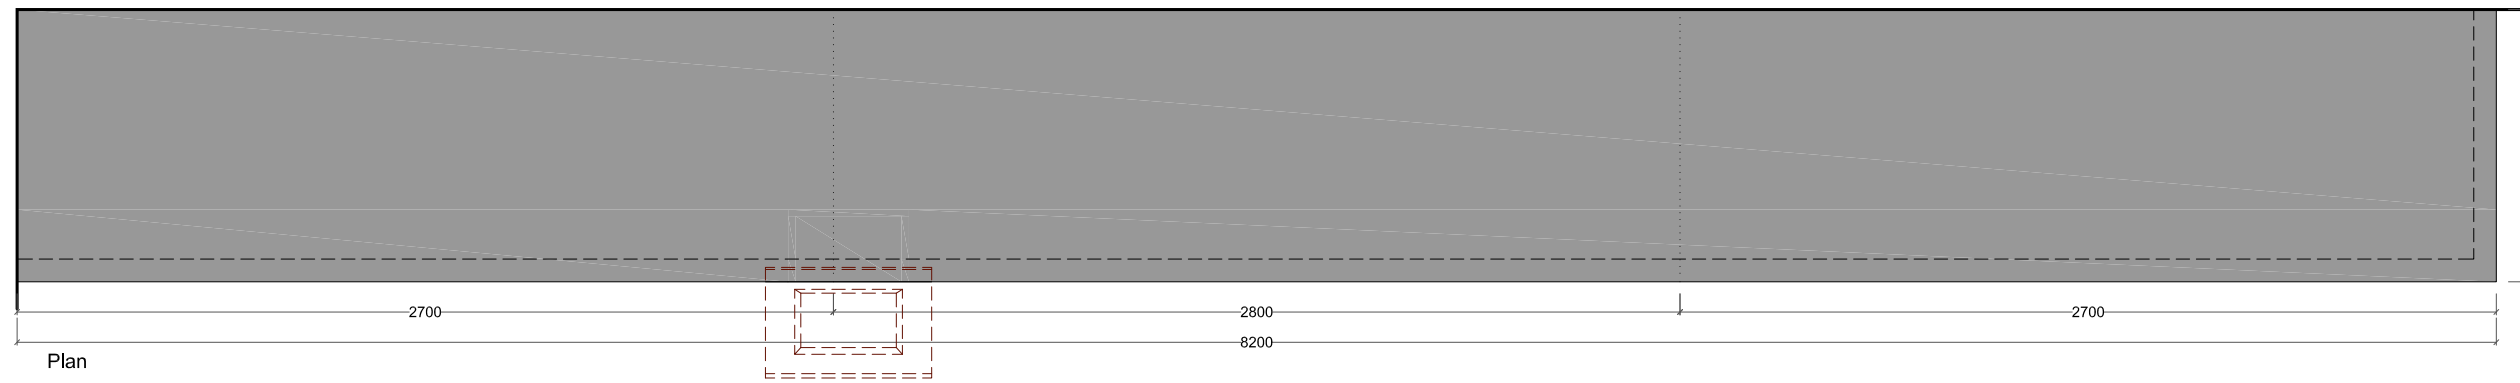


Plan





- Baseboard NCS S8500N
- as Corian Deep Cloud

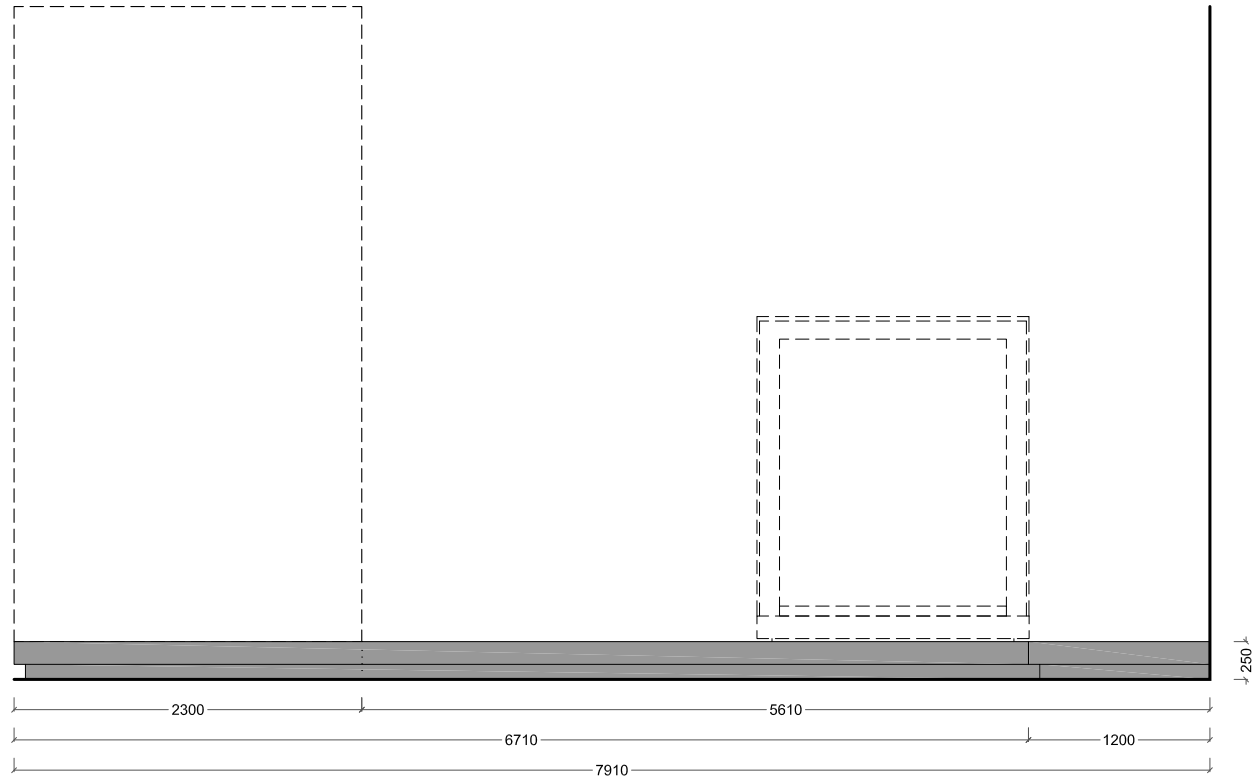



Front view

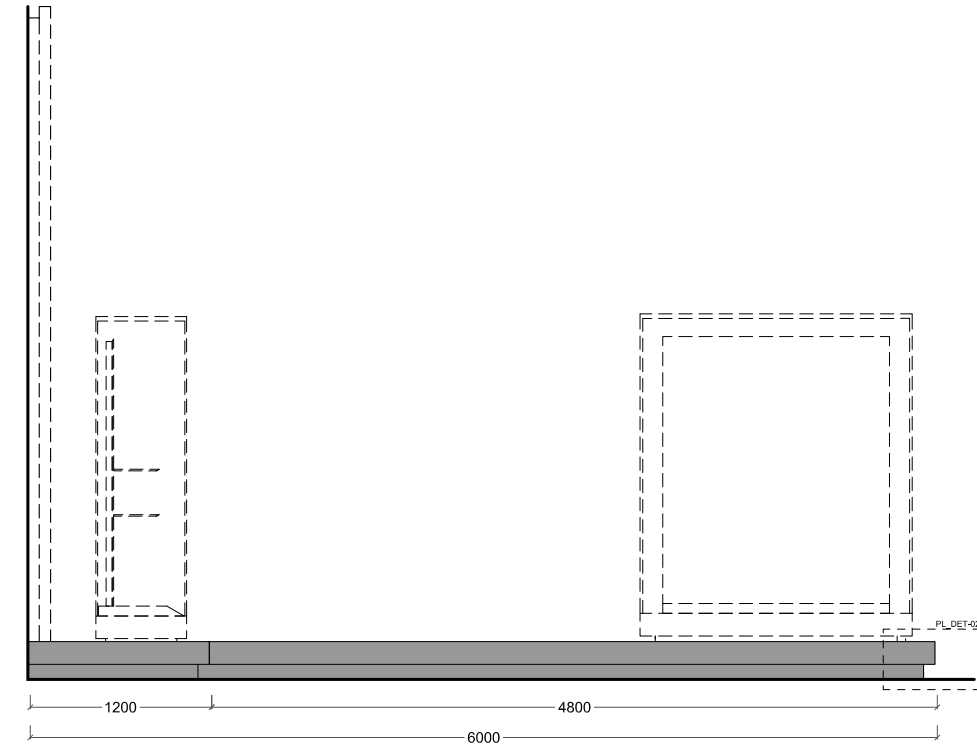


Side view

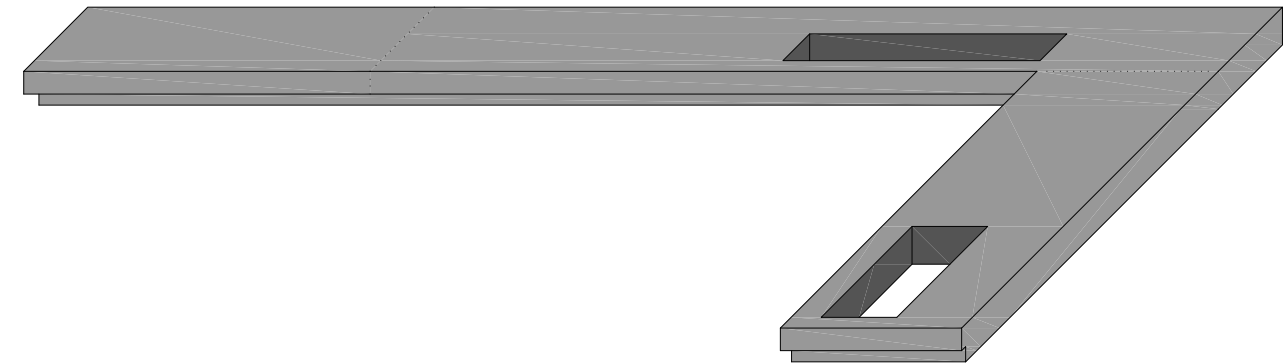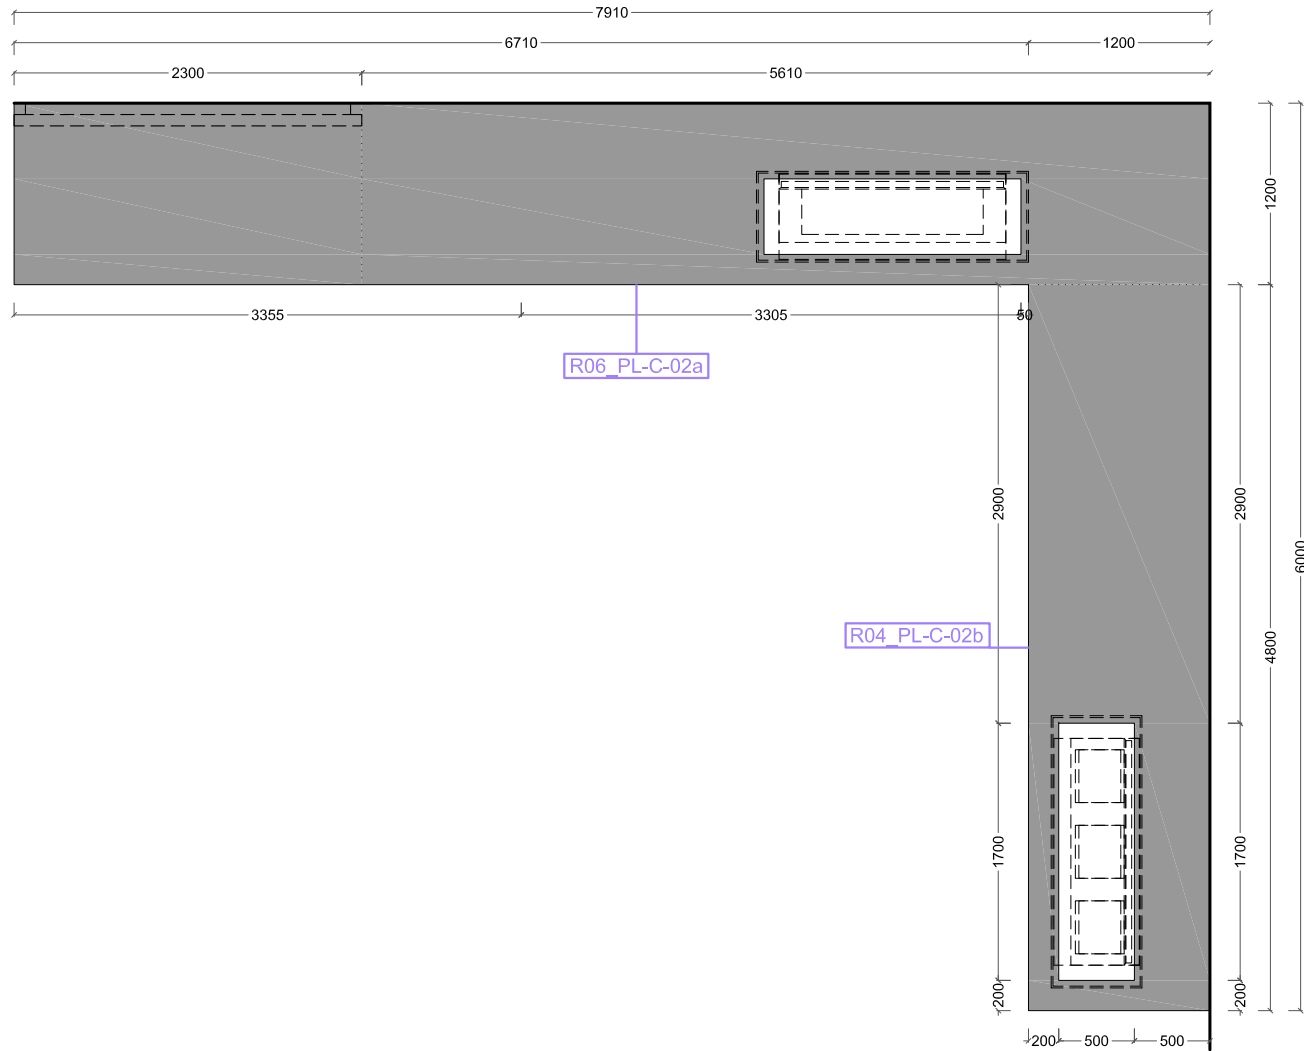


Baseboard  
 NCS S8500N  
 as Corian Deep Cloud

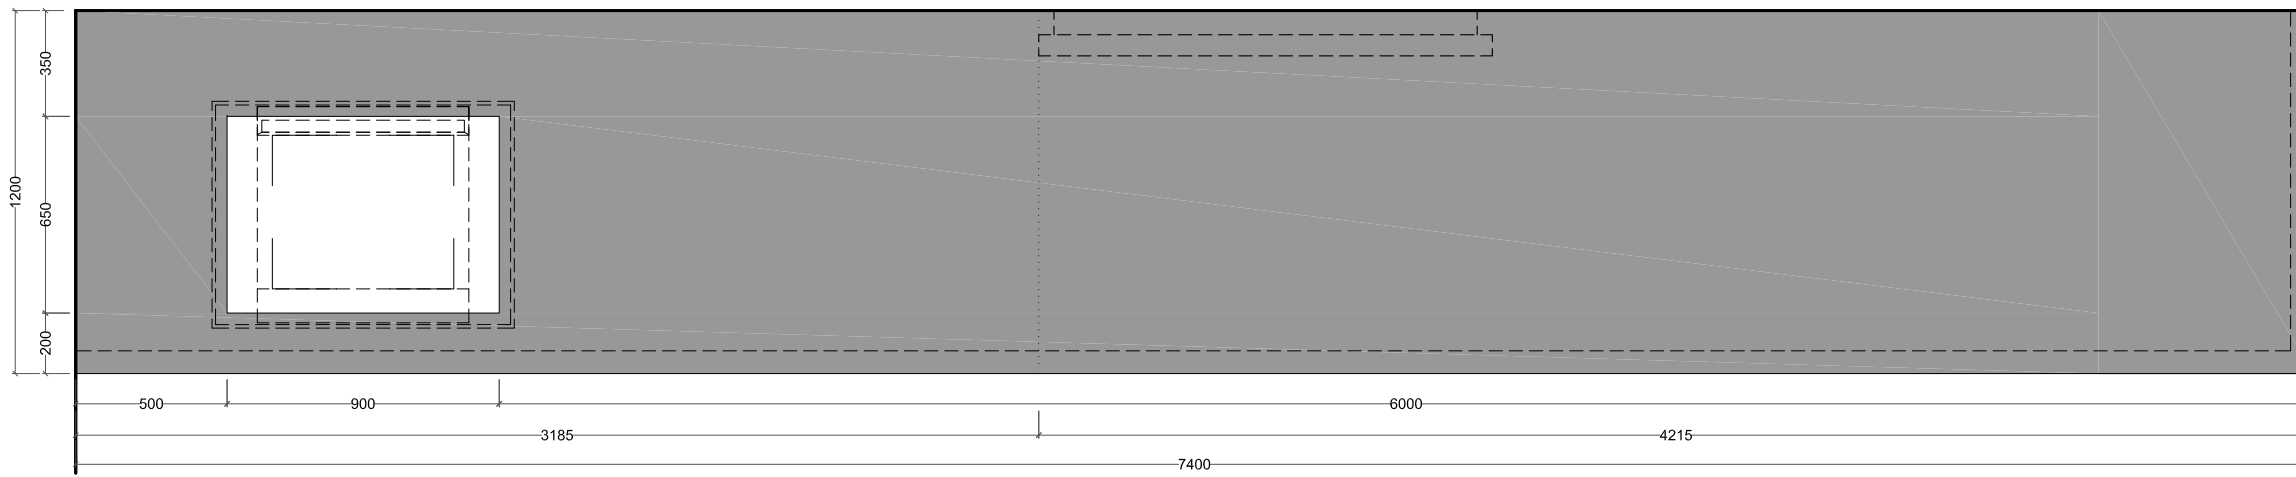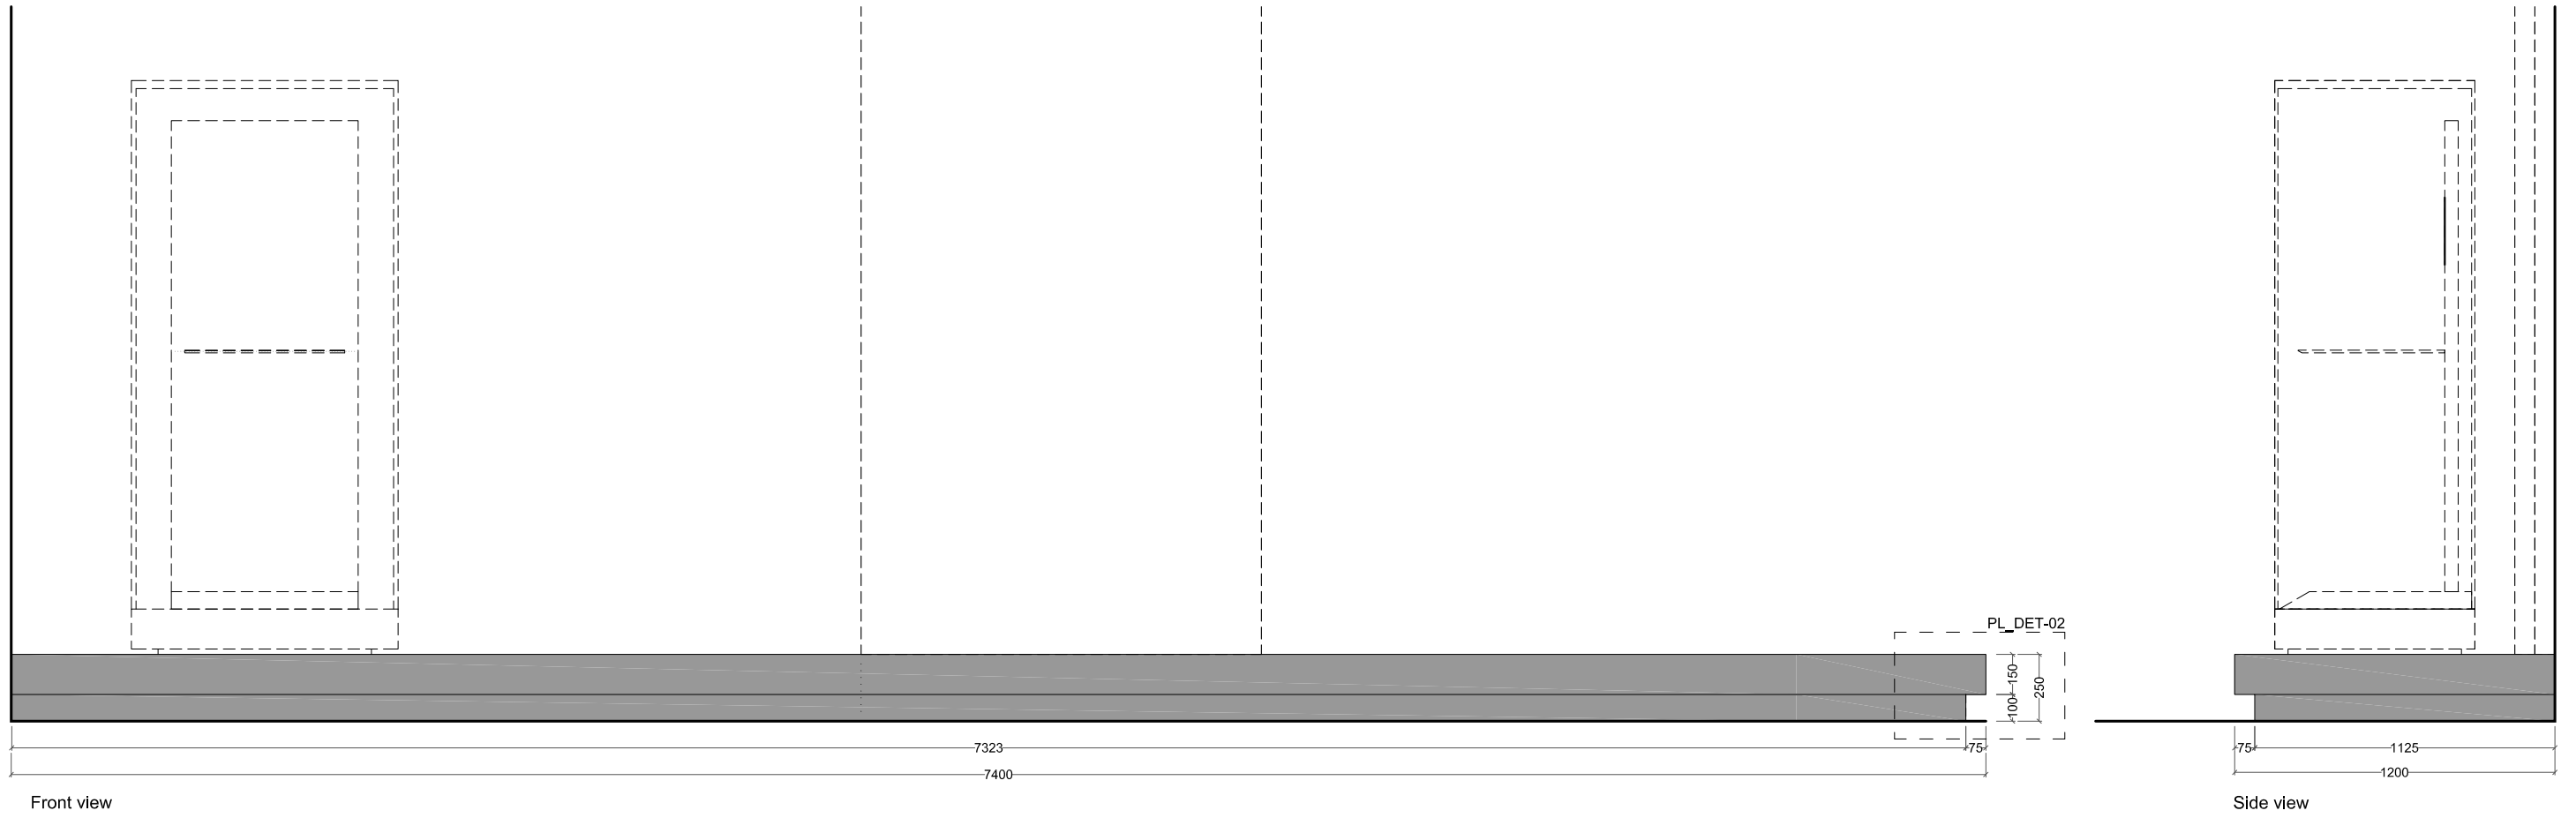


- Baseboard NCS S8500N
- as Corian Deep Cloud

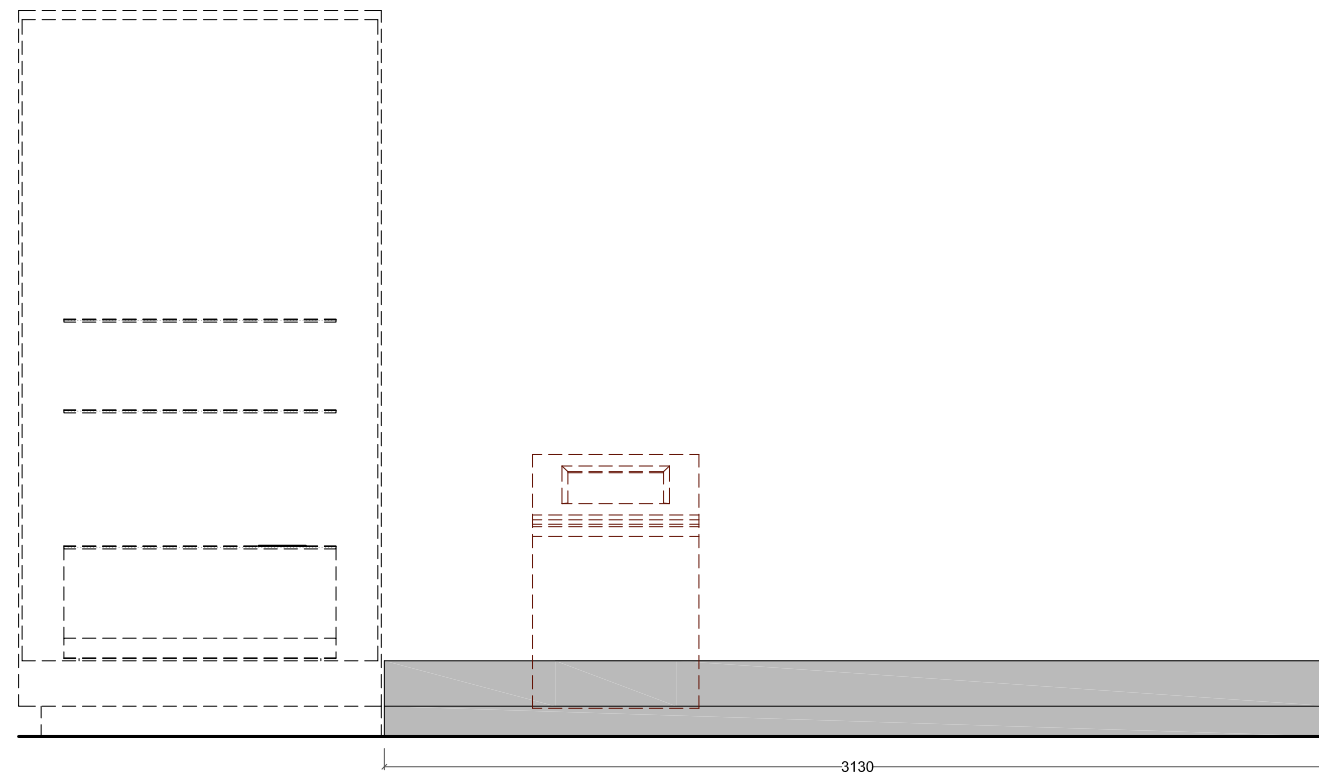


Front view

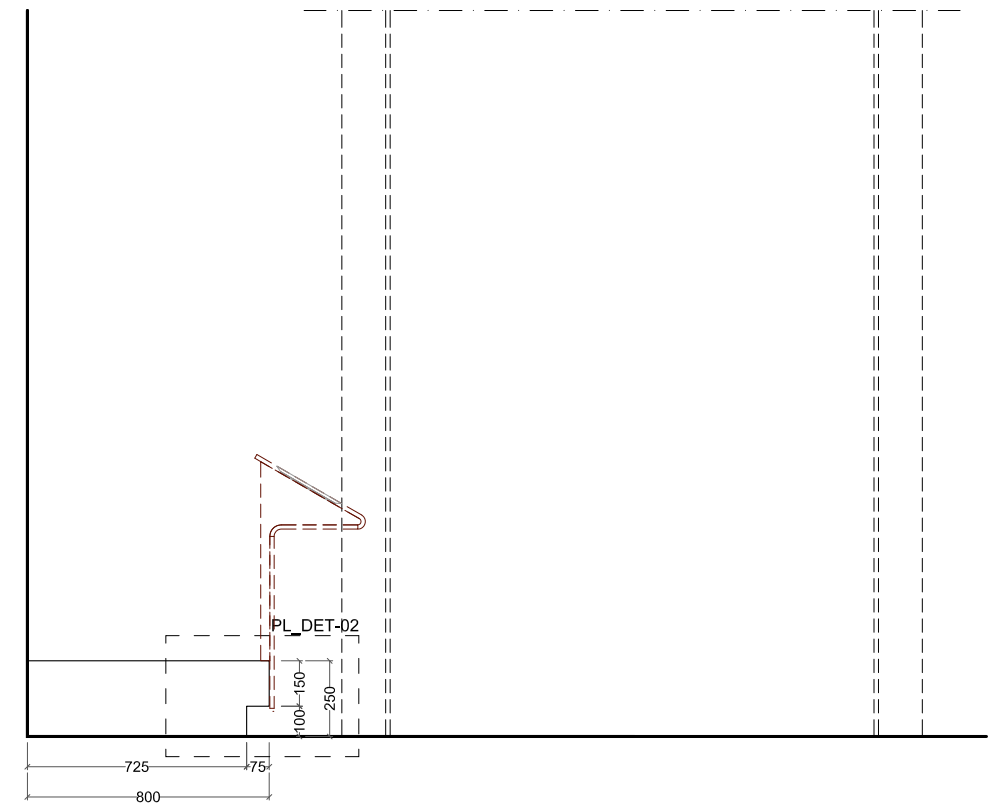





Section A

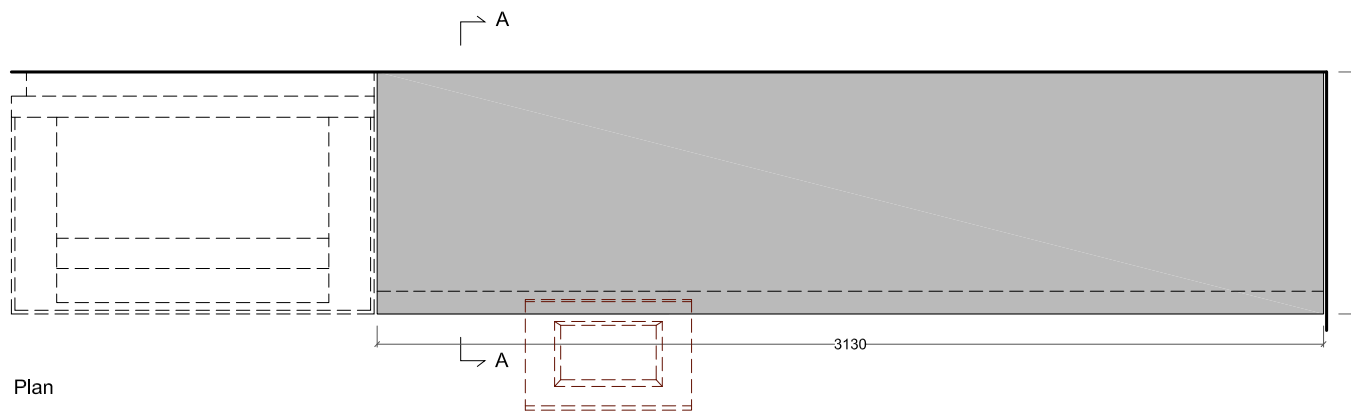

Plan

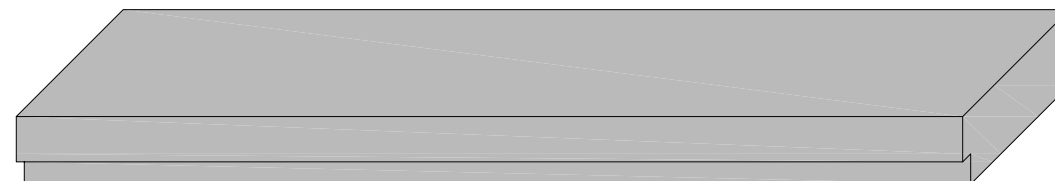


Baseboard  
 NCS S4500N   
 as Corian Silver Gray 

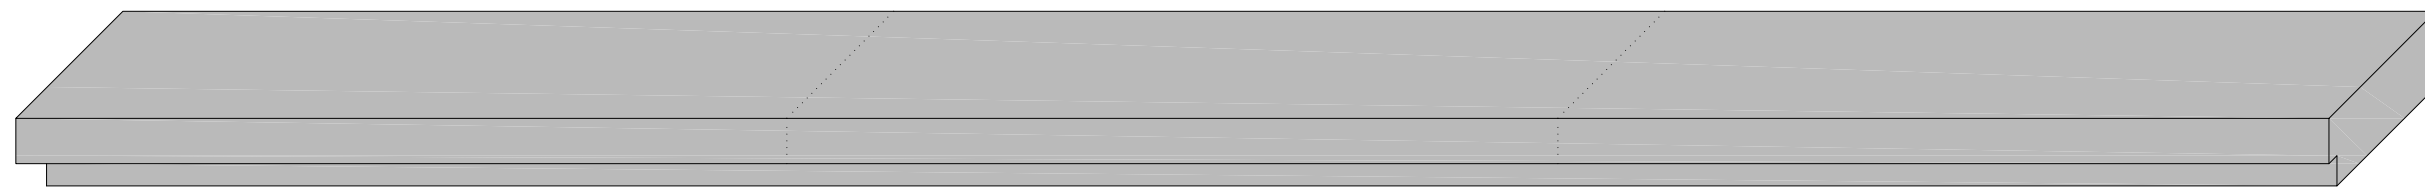
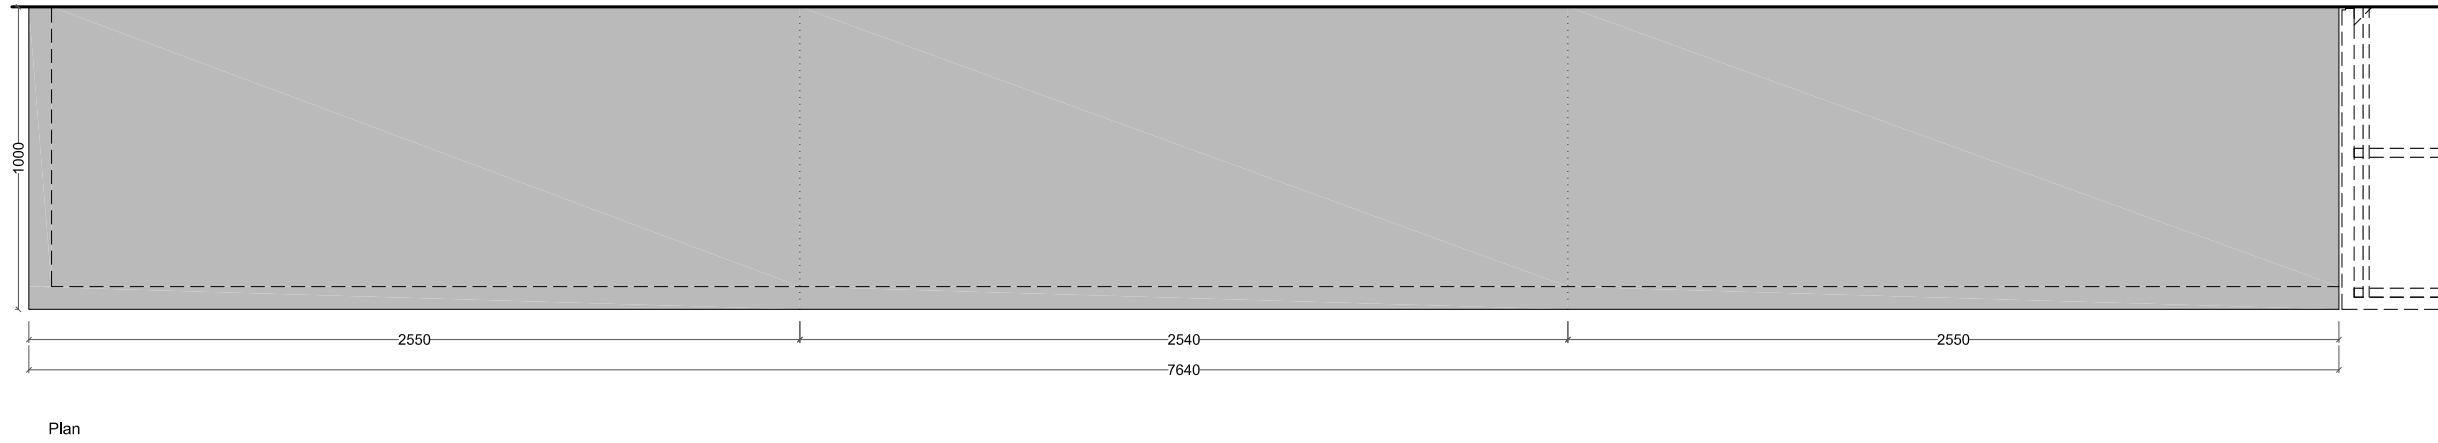
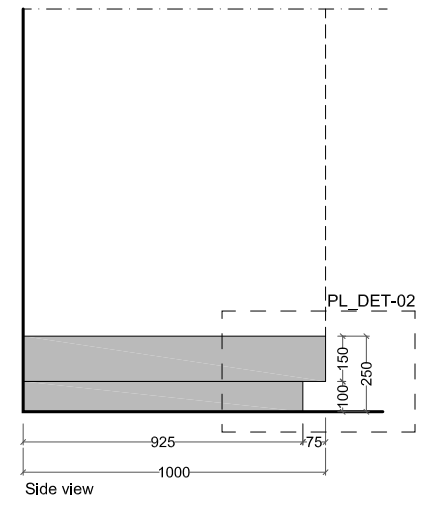
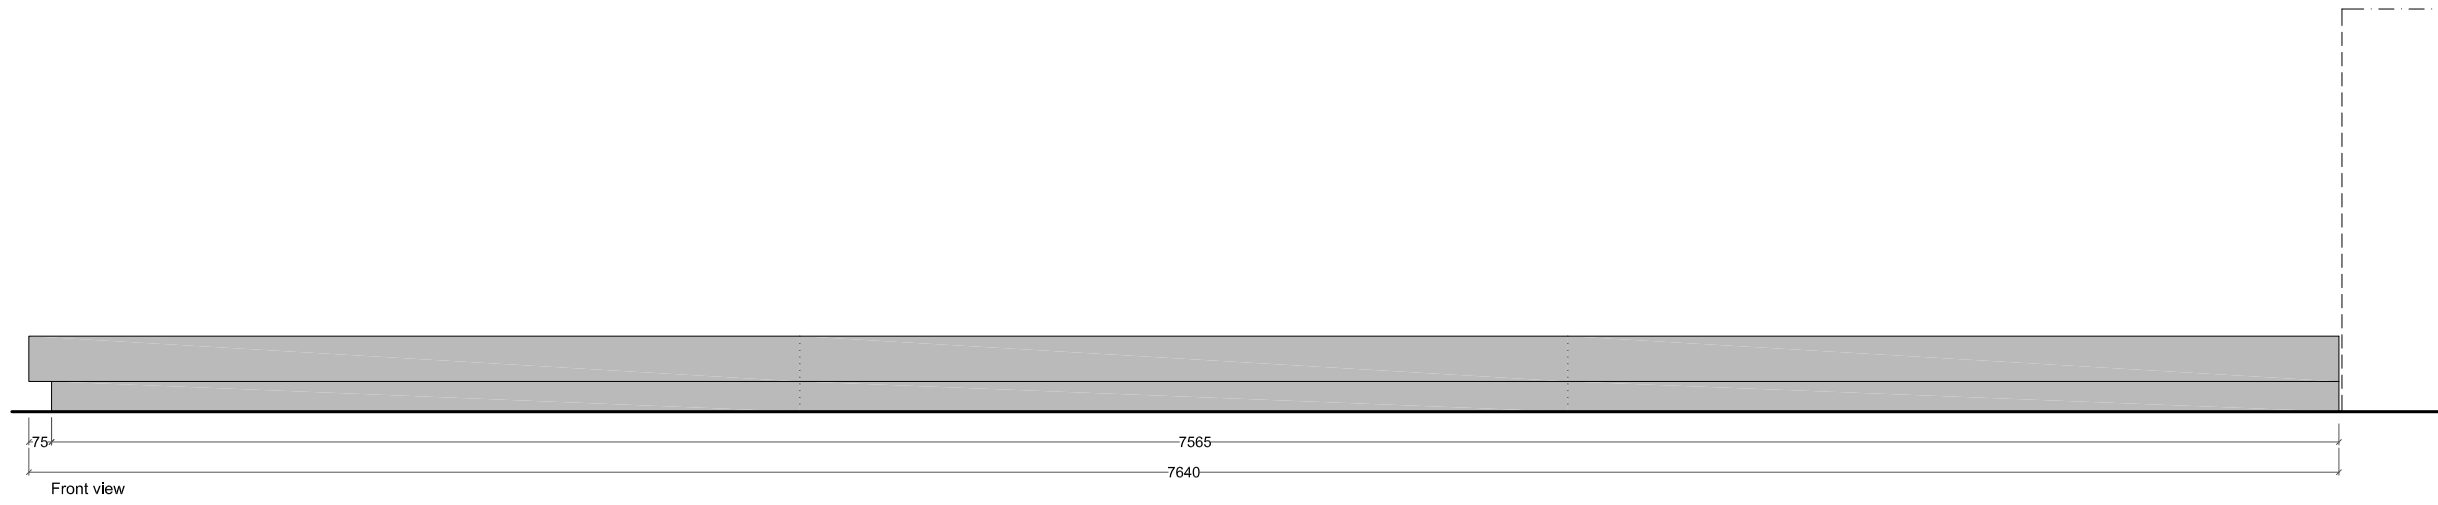


Baseboard  
NCS S4500N


as Corian Silver Gray

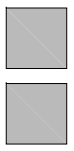



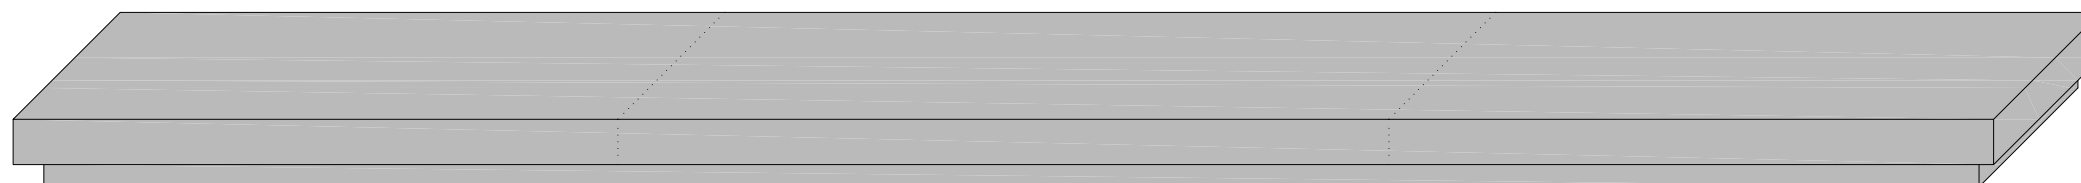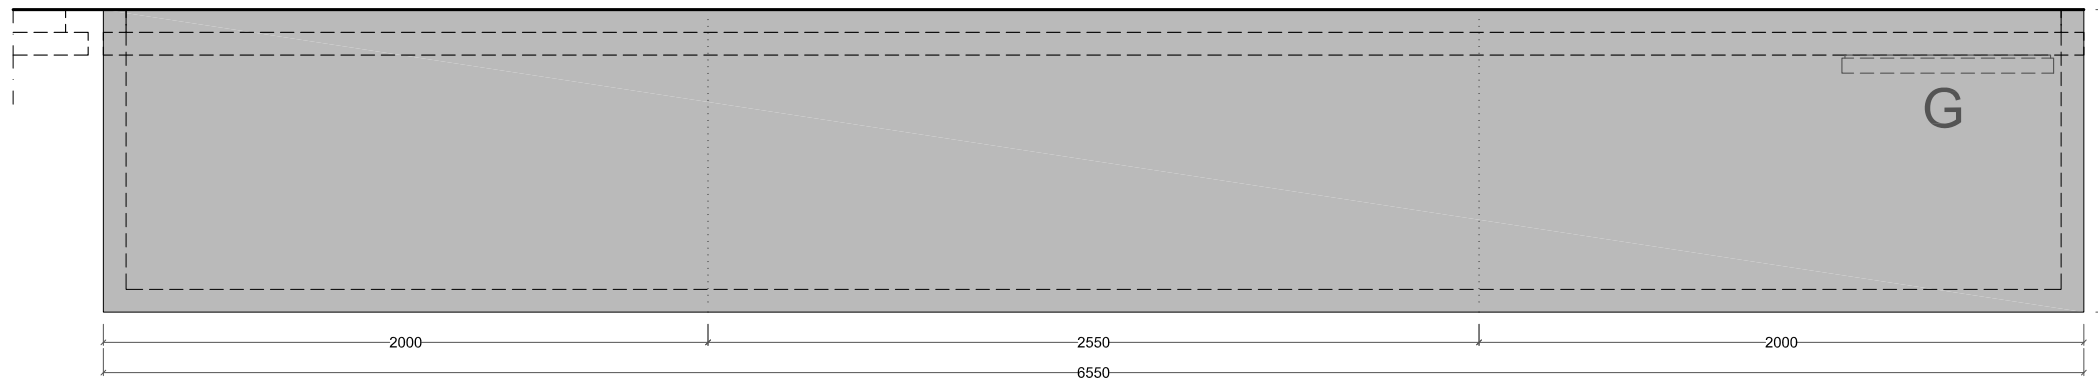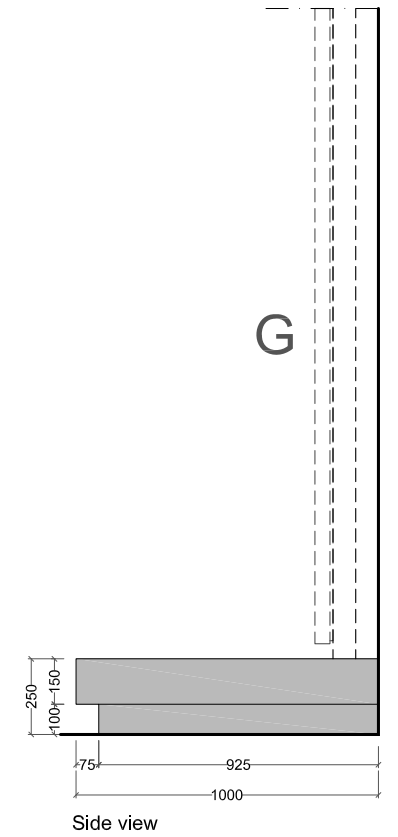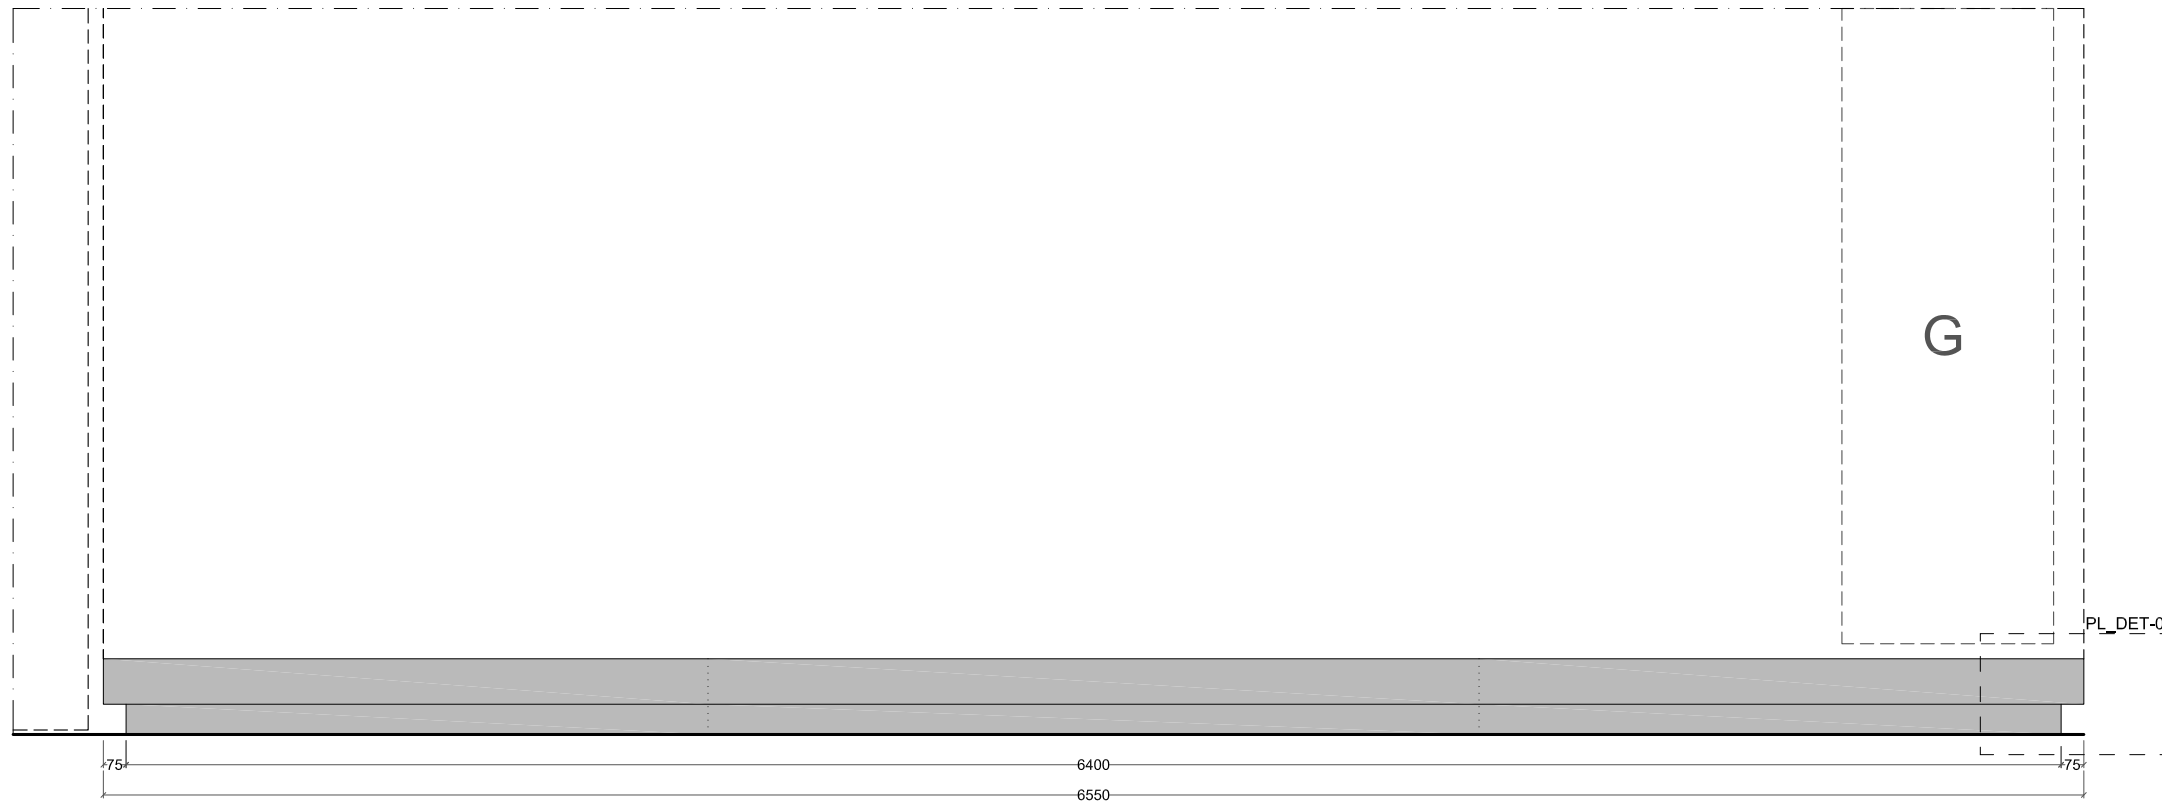


Baseboard  
NCS S4500N  
as Corian Silver Gray

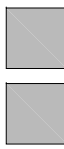





Front view

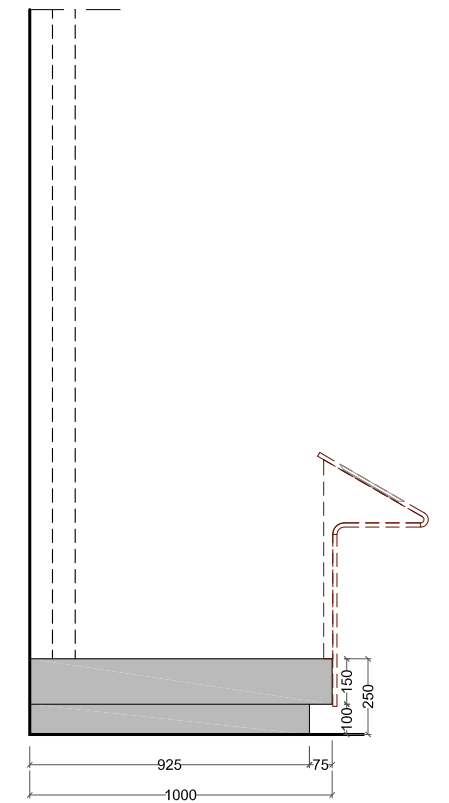


Side view

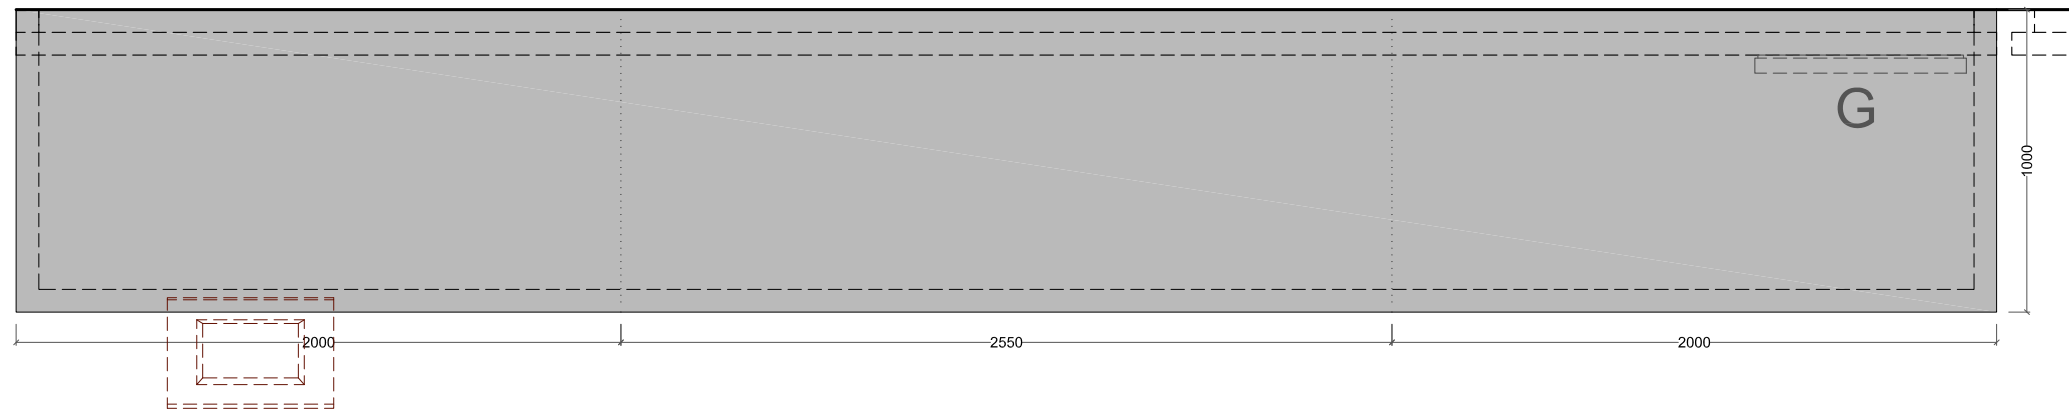


Plan

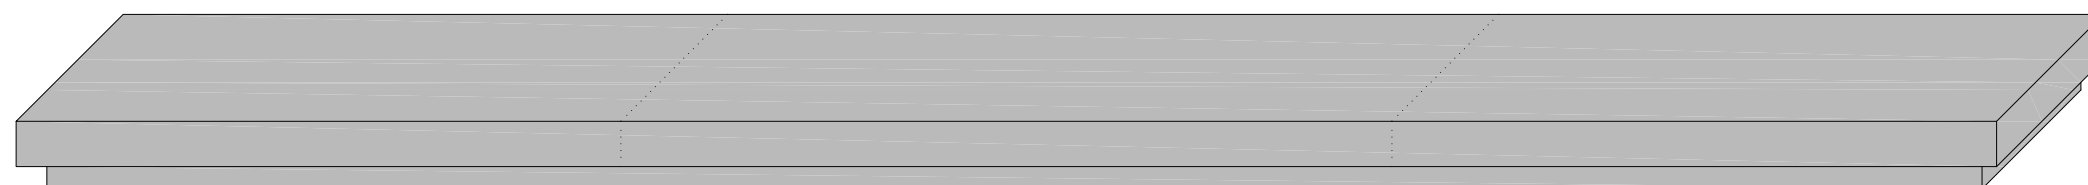


- Baseboard NCS S4500N
- as Corian Silver Gray

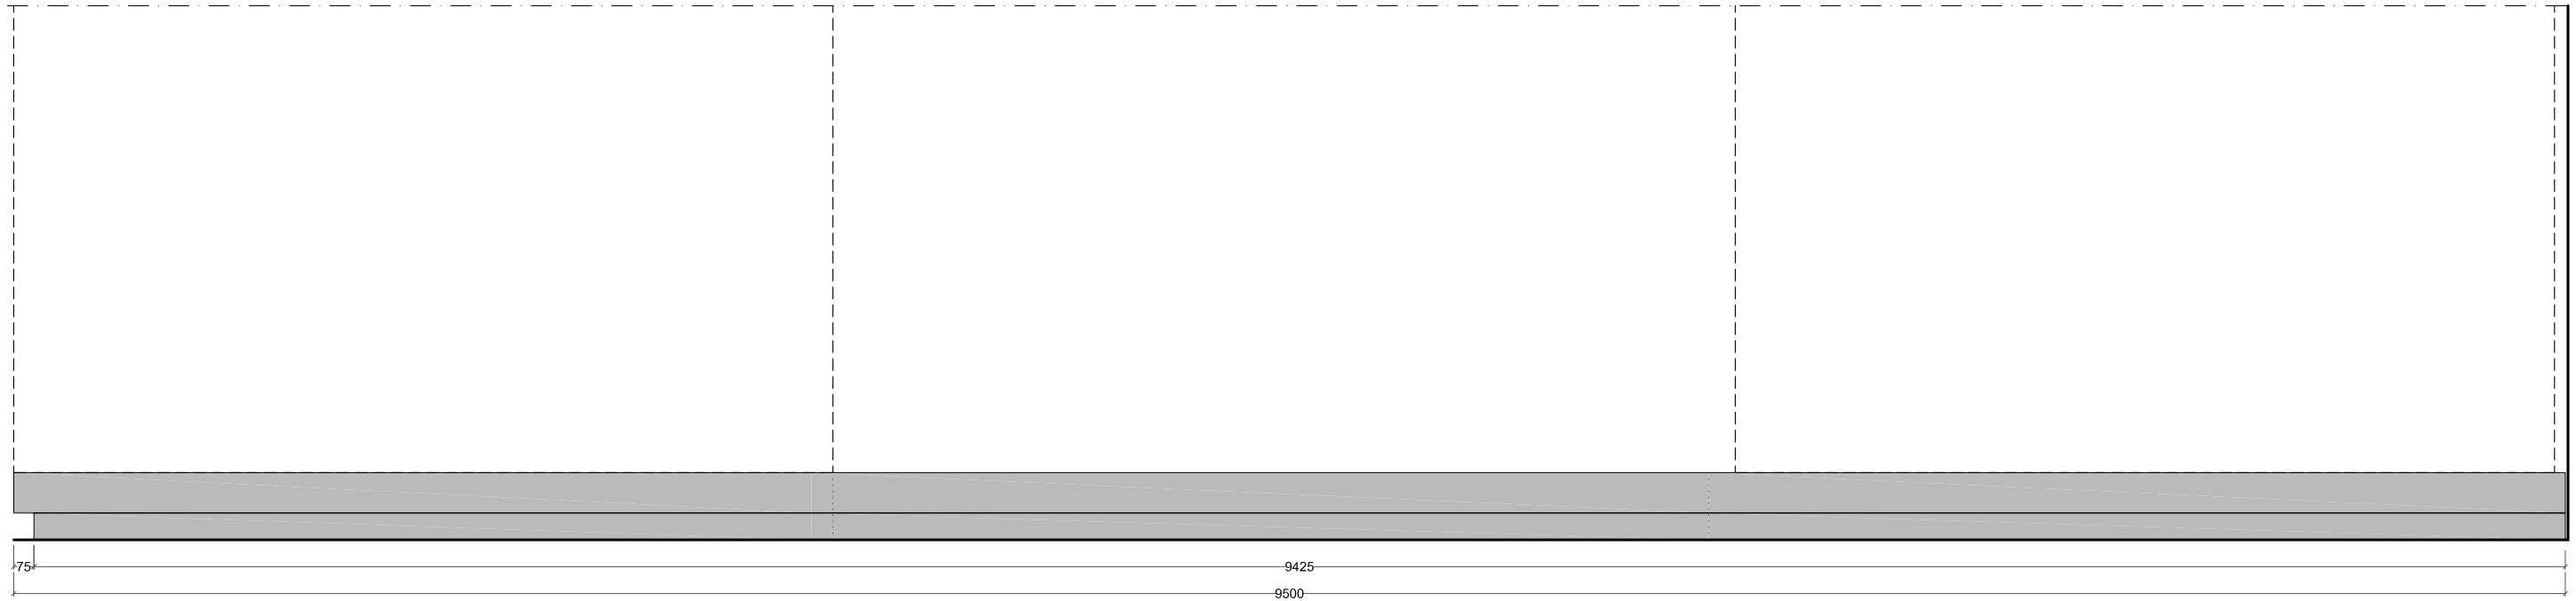

Front view

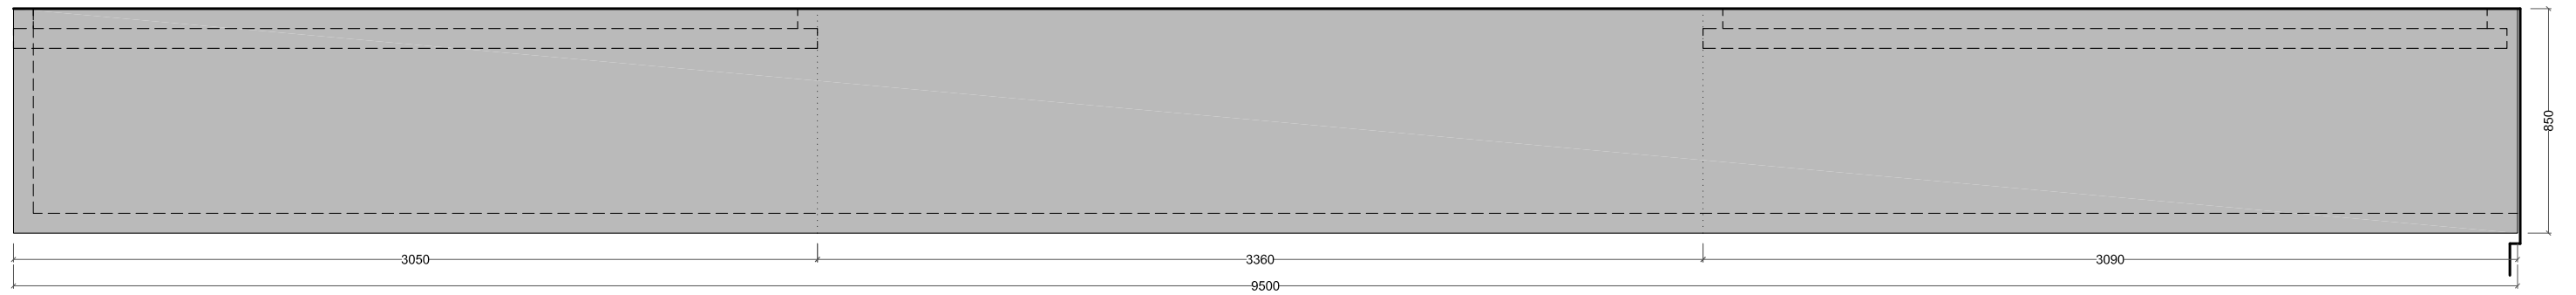

Plan

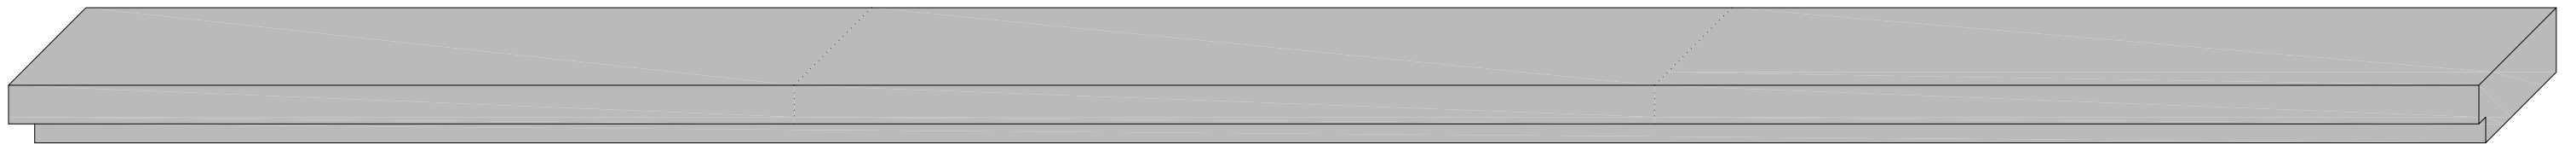


Baseboard  
NCS S4500N




as Corian Silver Gray




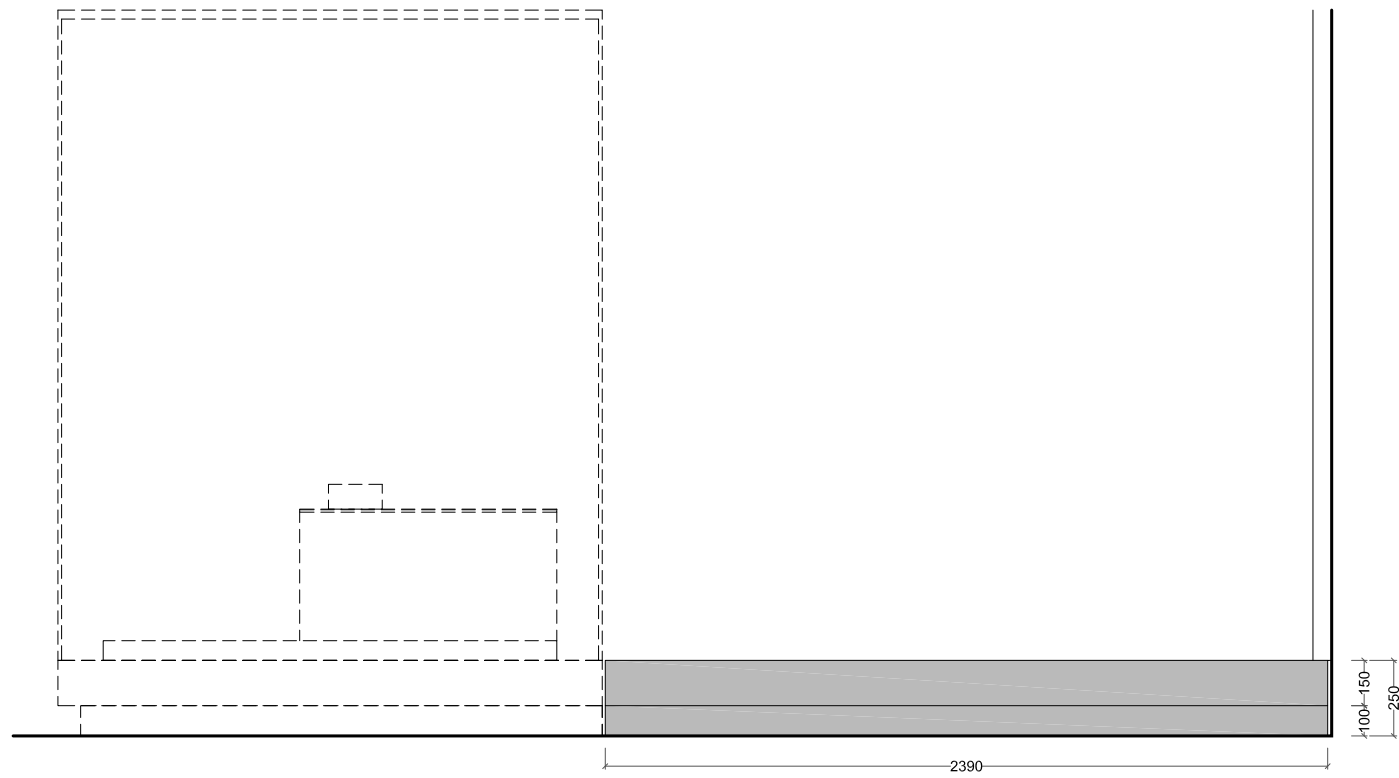


Front view

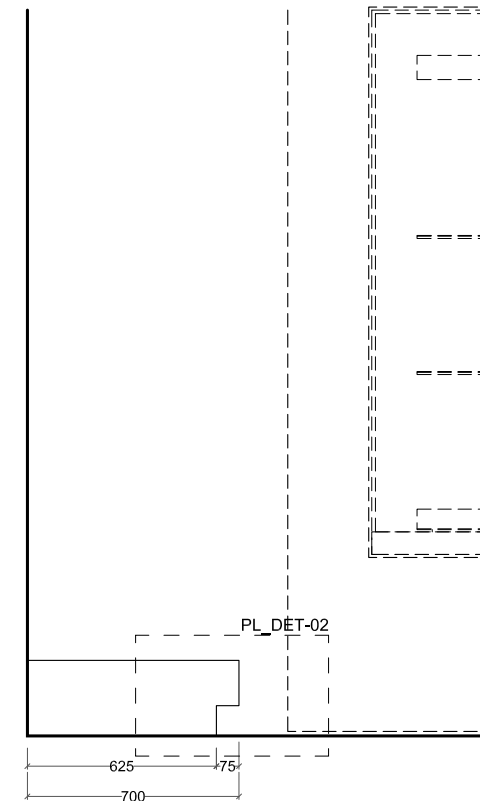

Section A

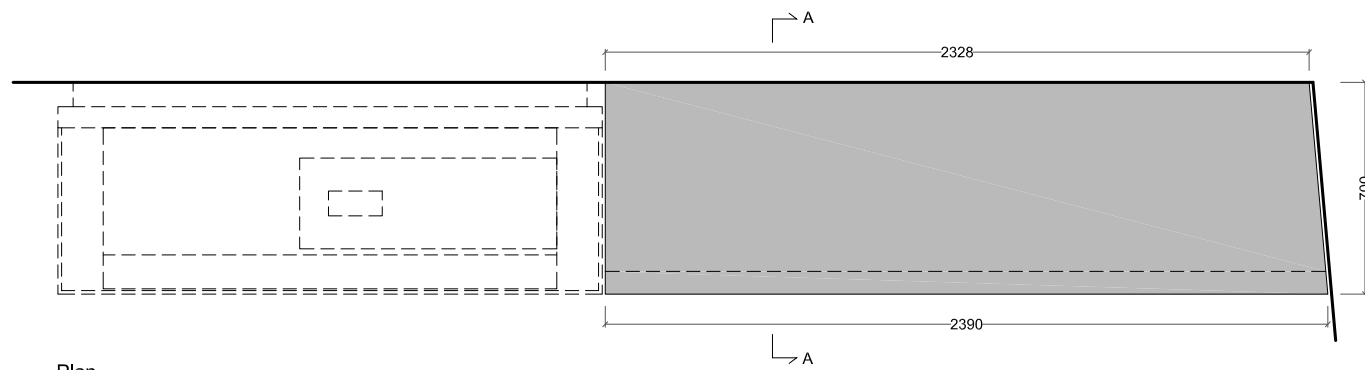


Plan

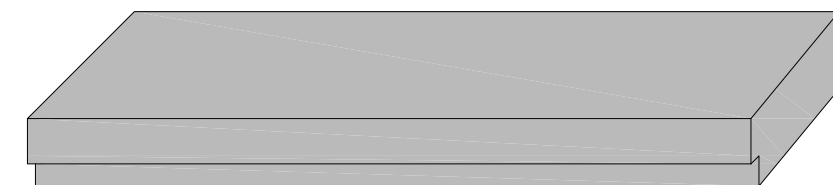


Baseboard  
NCS S4500N

as Corian Silver Gray




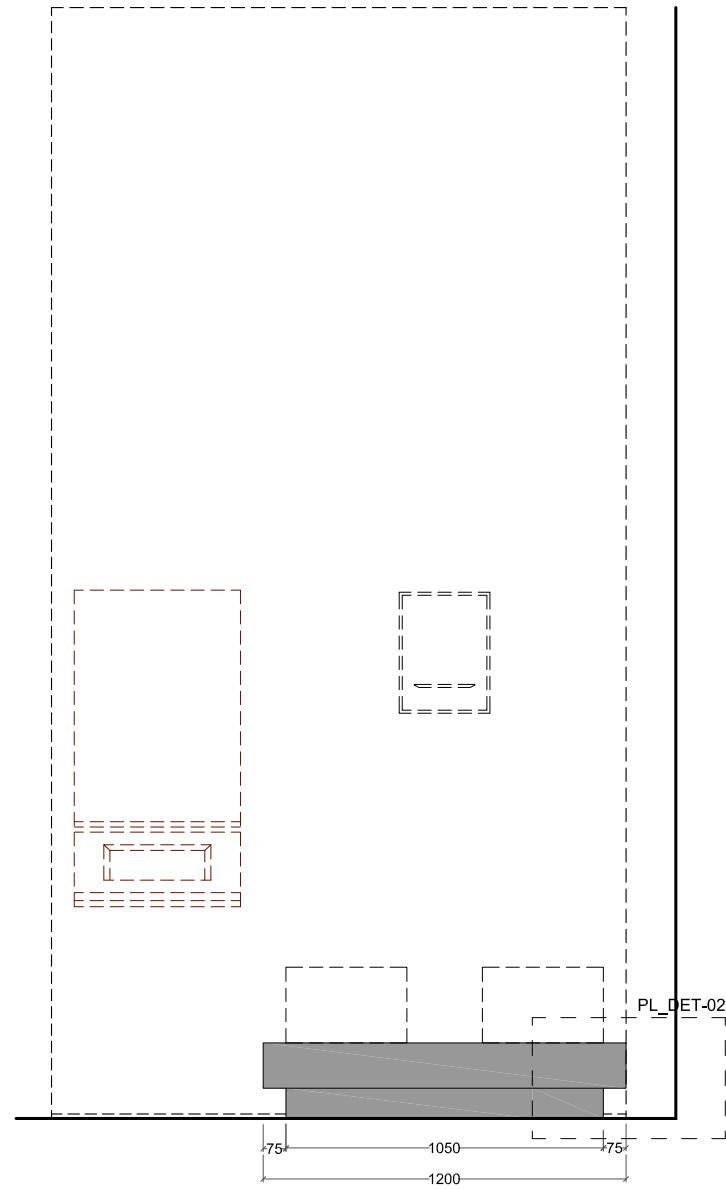


Front view

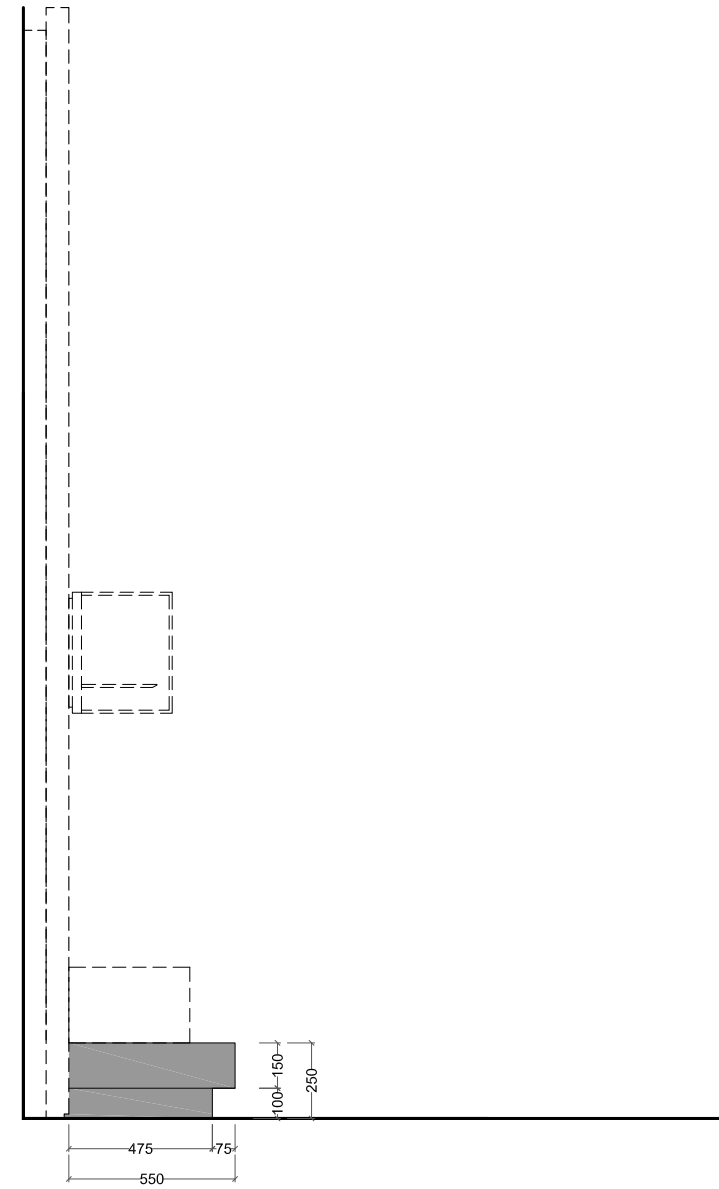


Side view

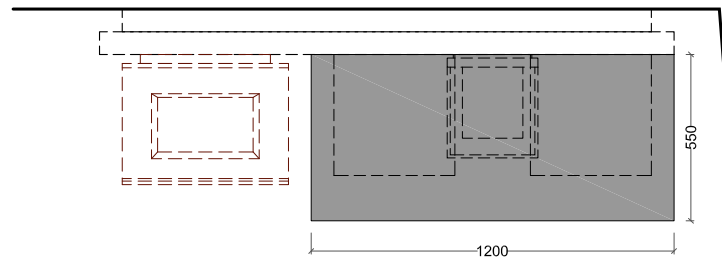


Plan

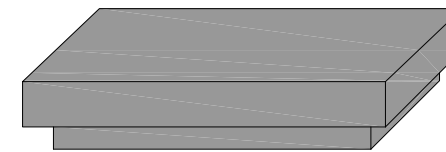


Baseboard  
NCS S8500N  
as Corian Deep Cloud

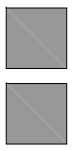


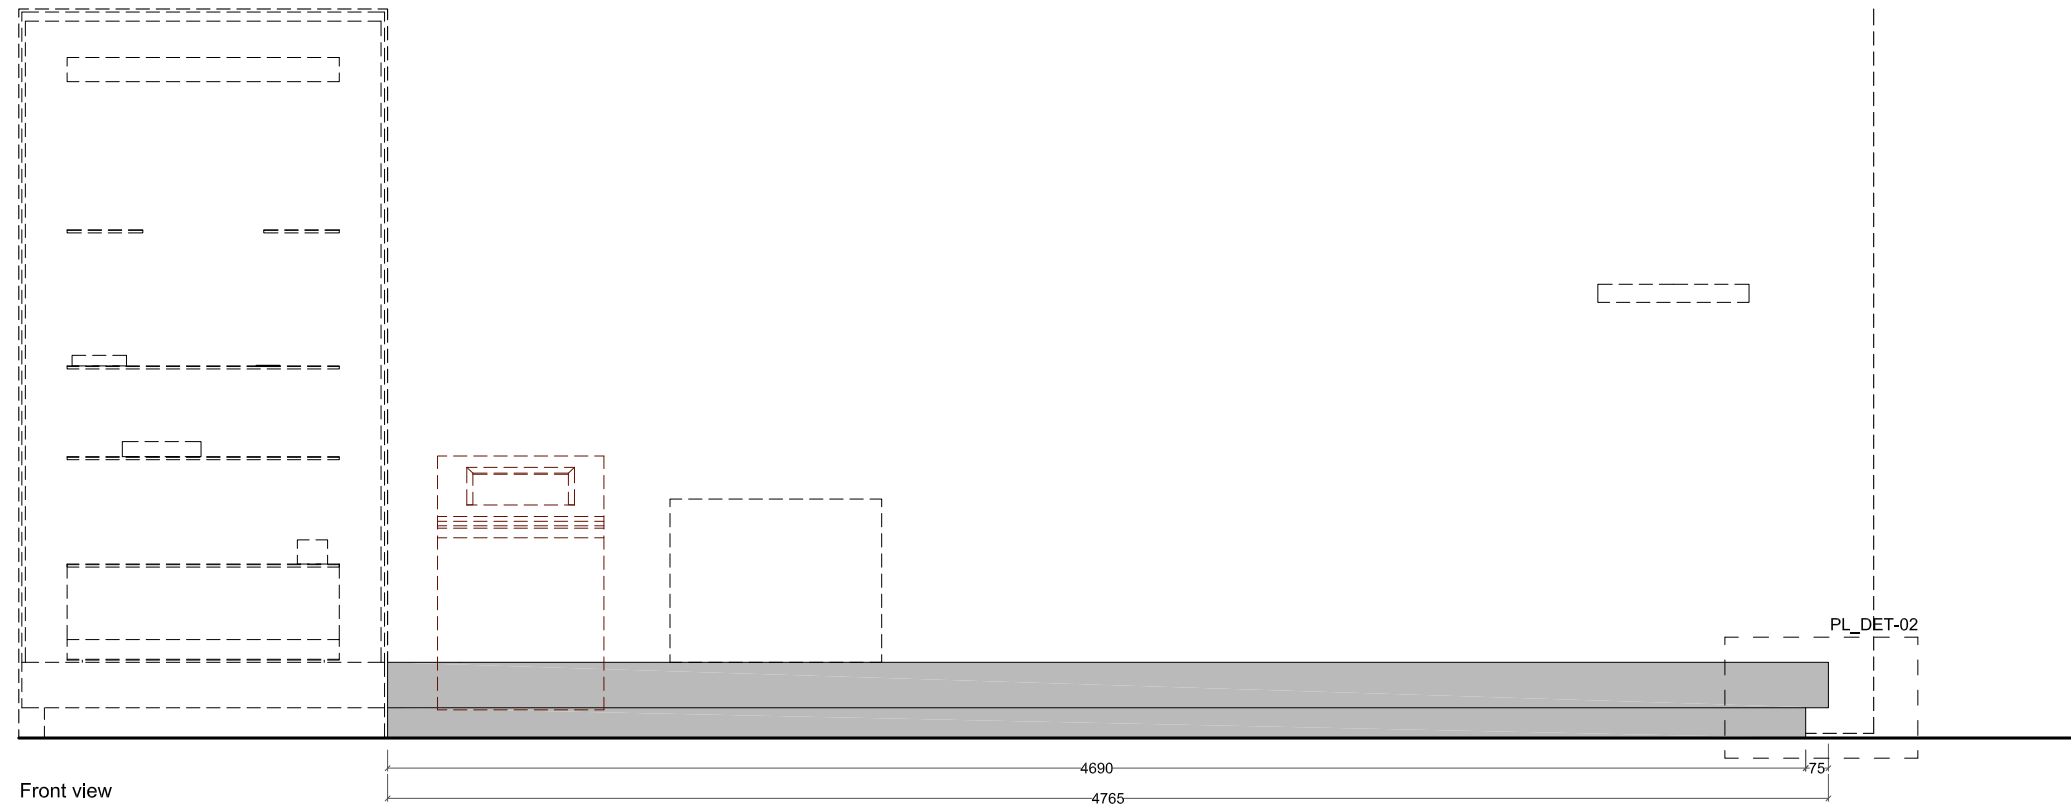


Front view

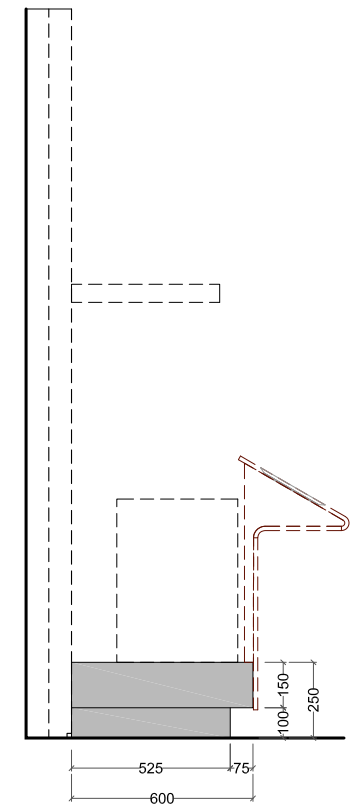


Side view

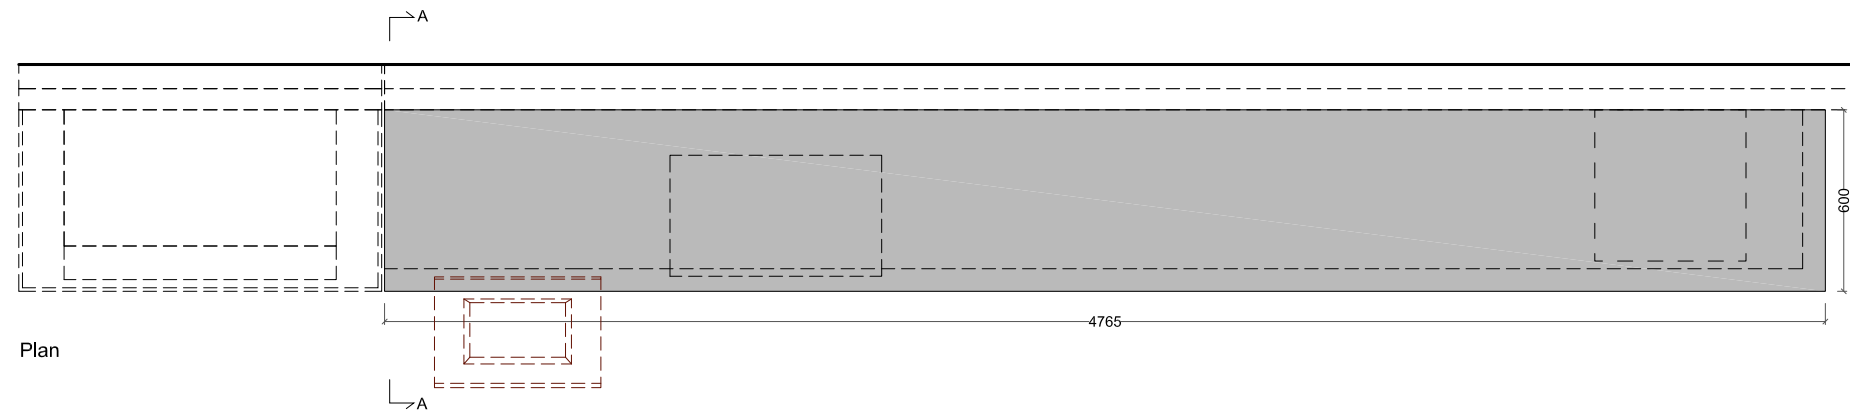


Plan

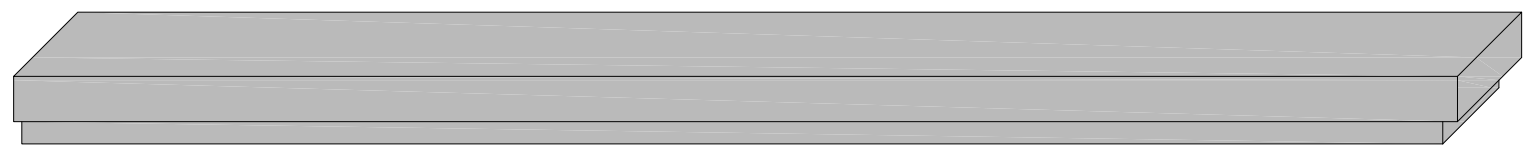


- Baseboard NCS S4500N
- as Corian Silver Gray

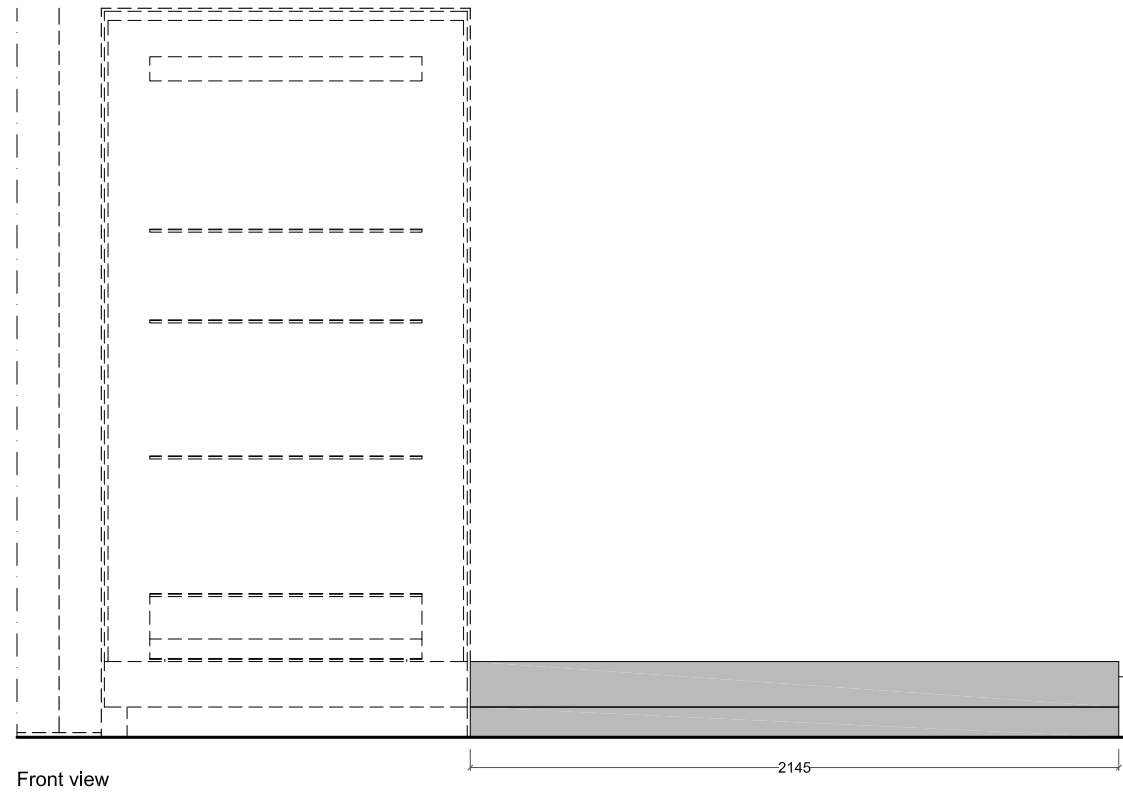


Front view

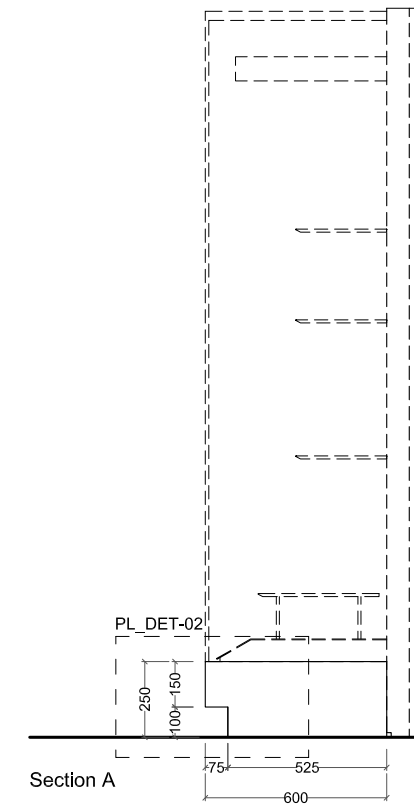

Section A

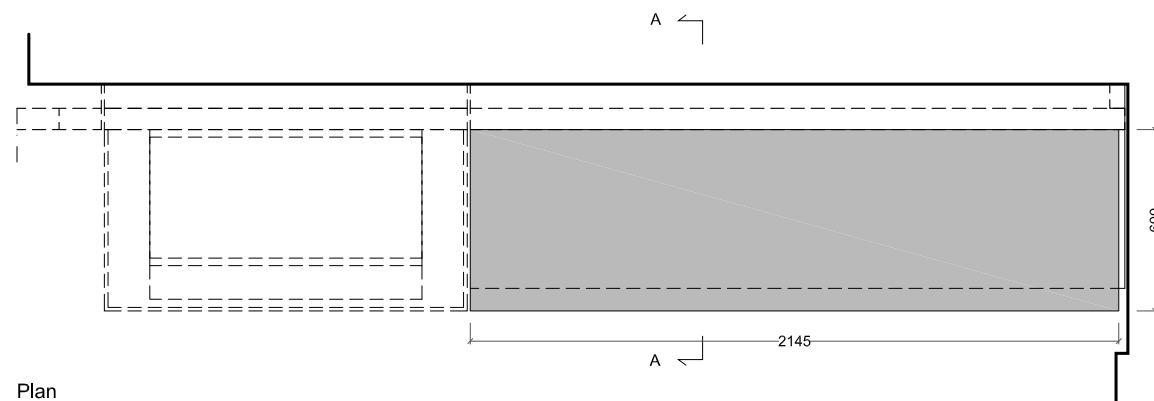

Plan

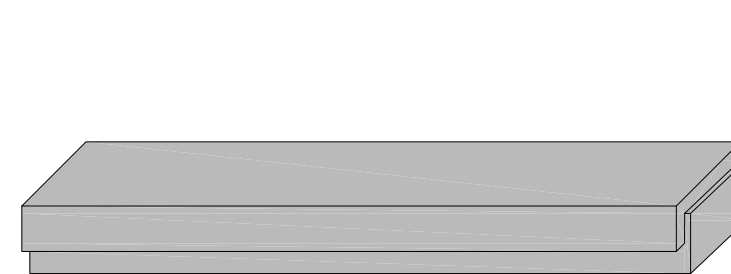


Baseboard  
NCS S4500N




as Corian Silver Gray




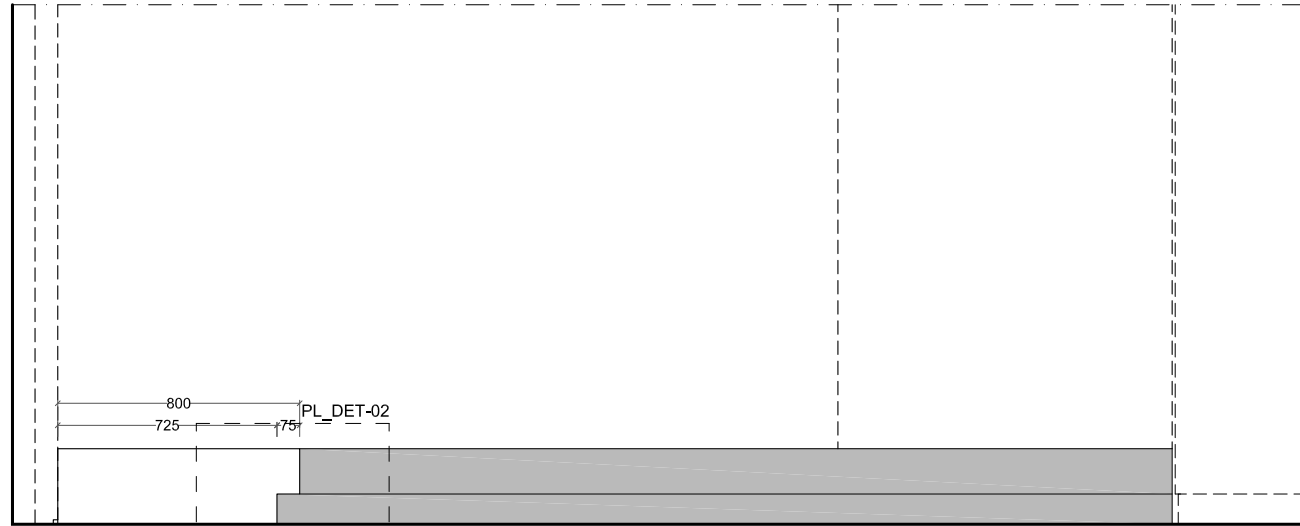


Section A

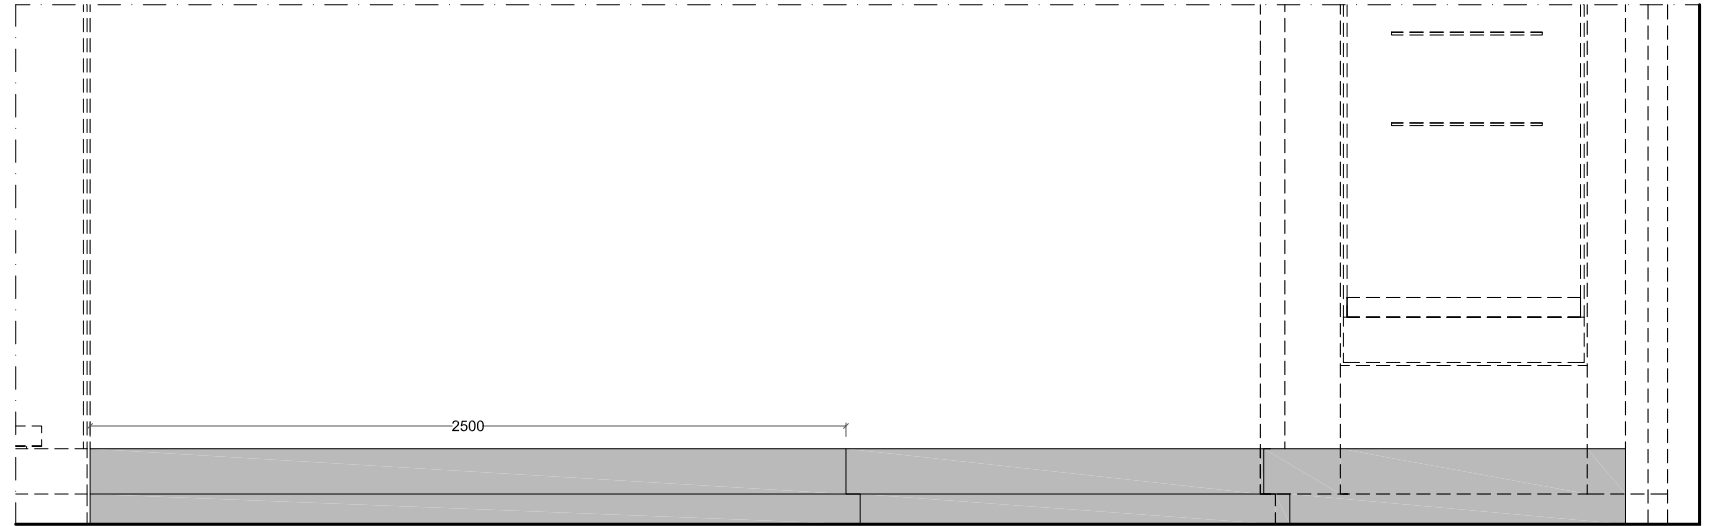

Front view




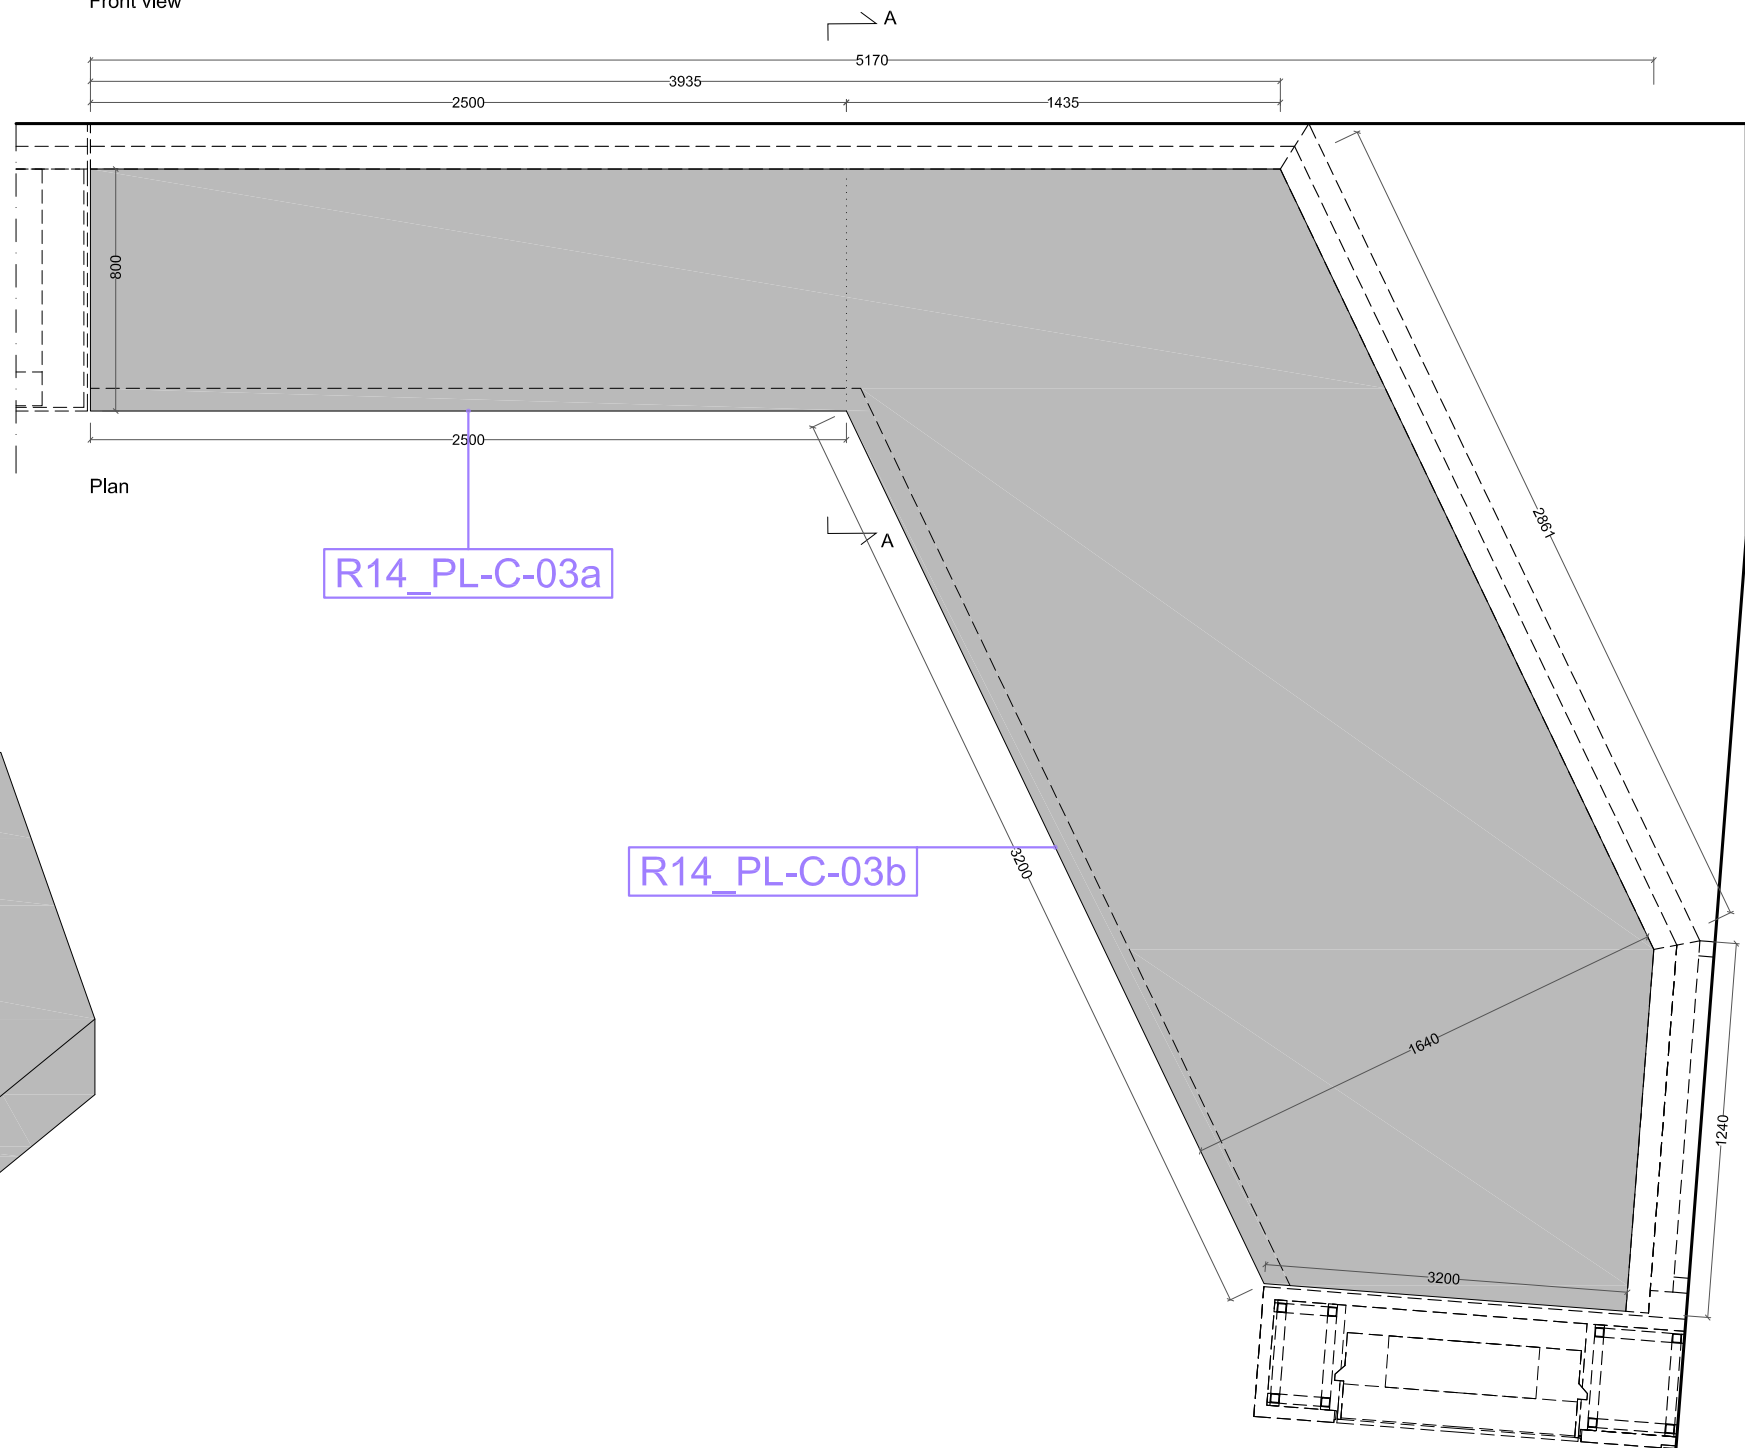


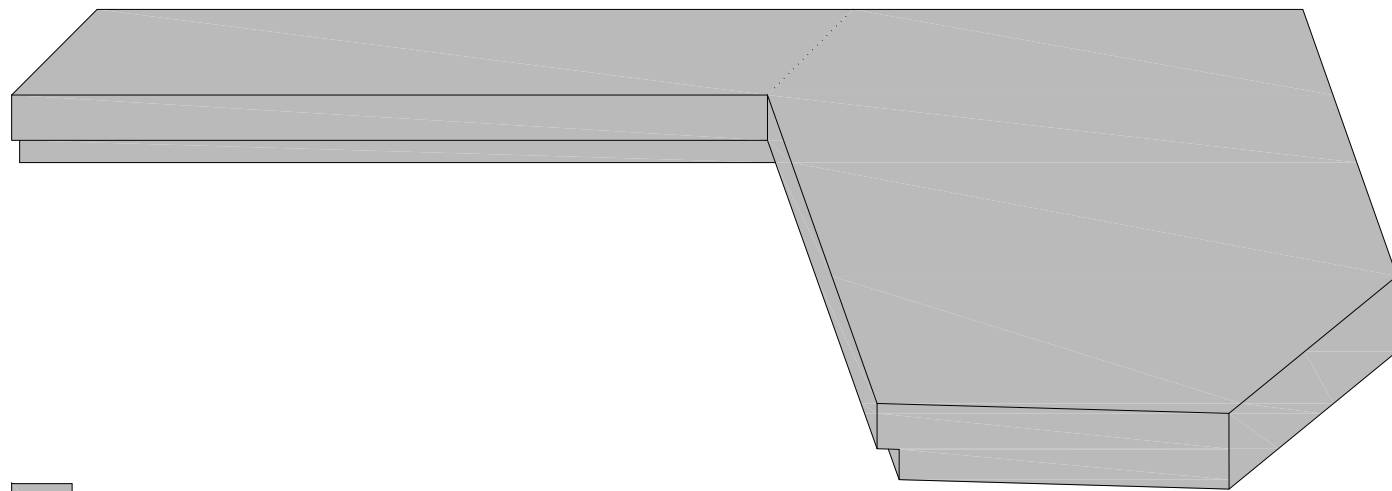


Plan







- Baseboard  
NCS S4500N
- as Corian Silver Gray

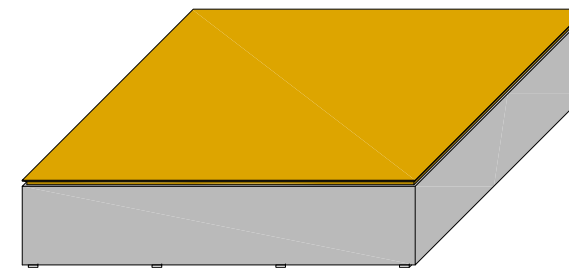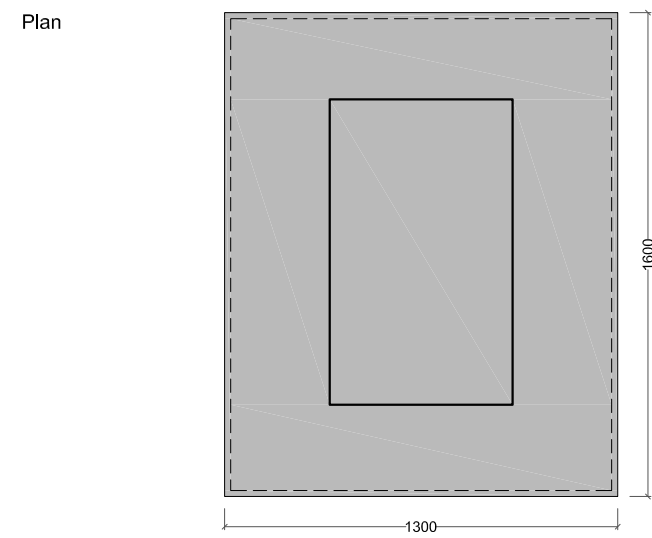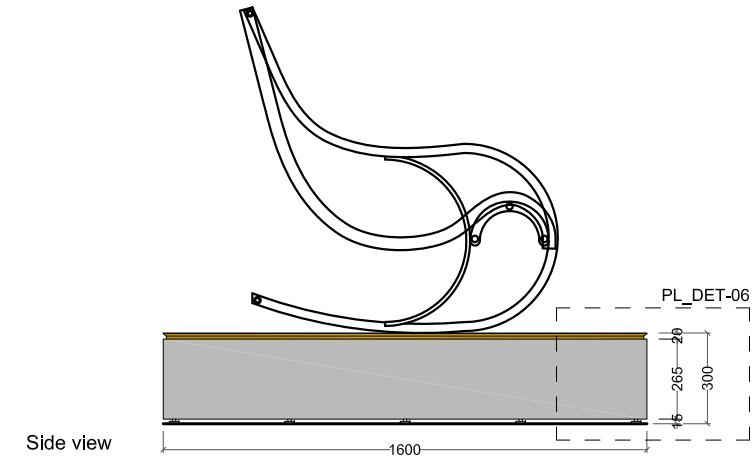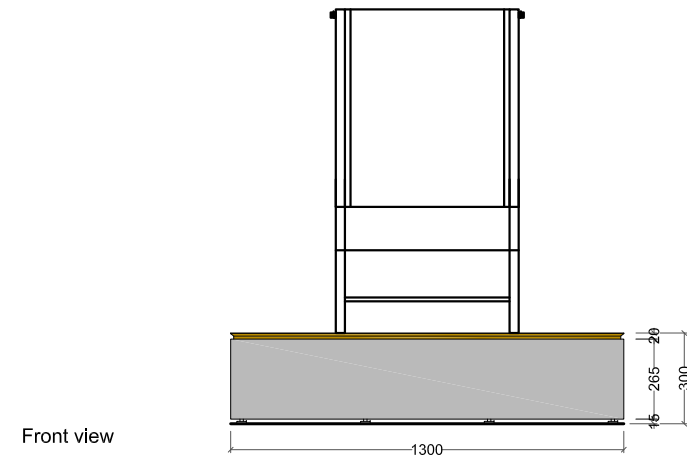





- Bronzed brass 
- Baseboard  
 NCS S4500N 
- as Corian Silver Gray 

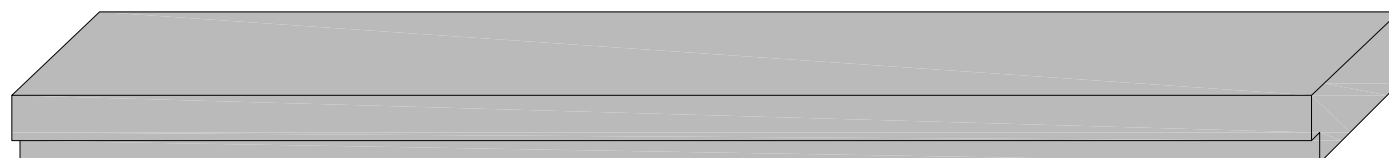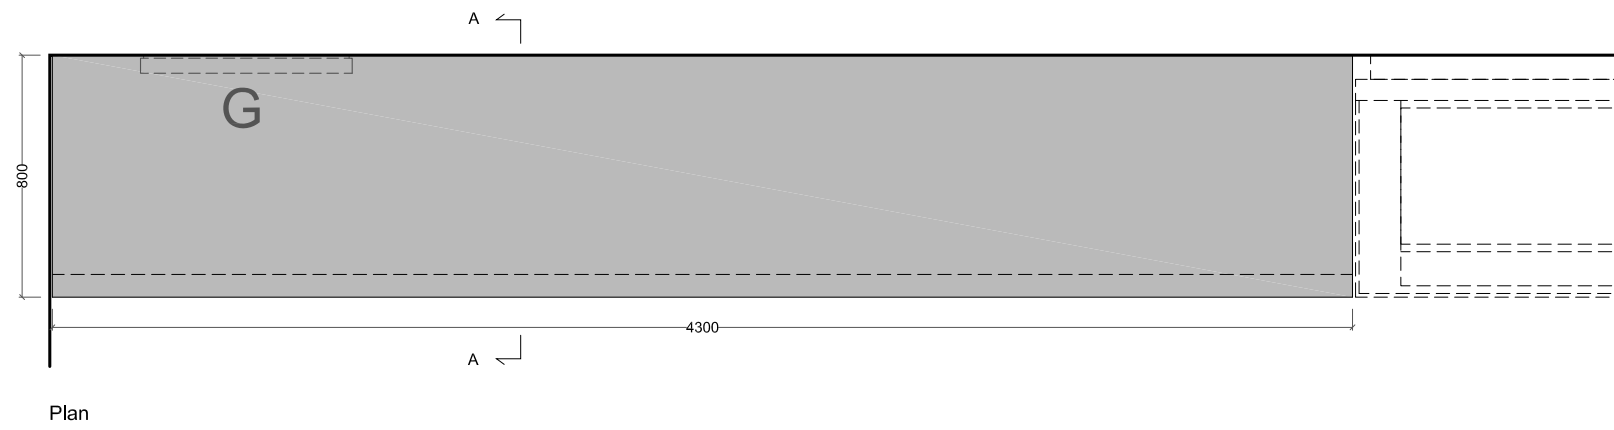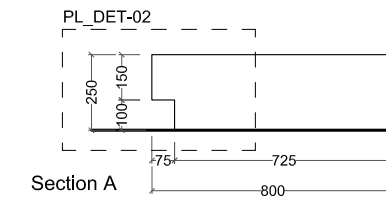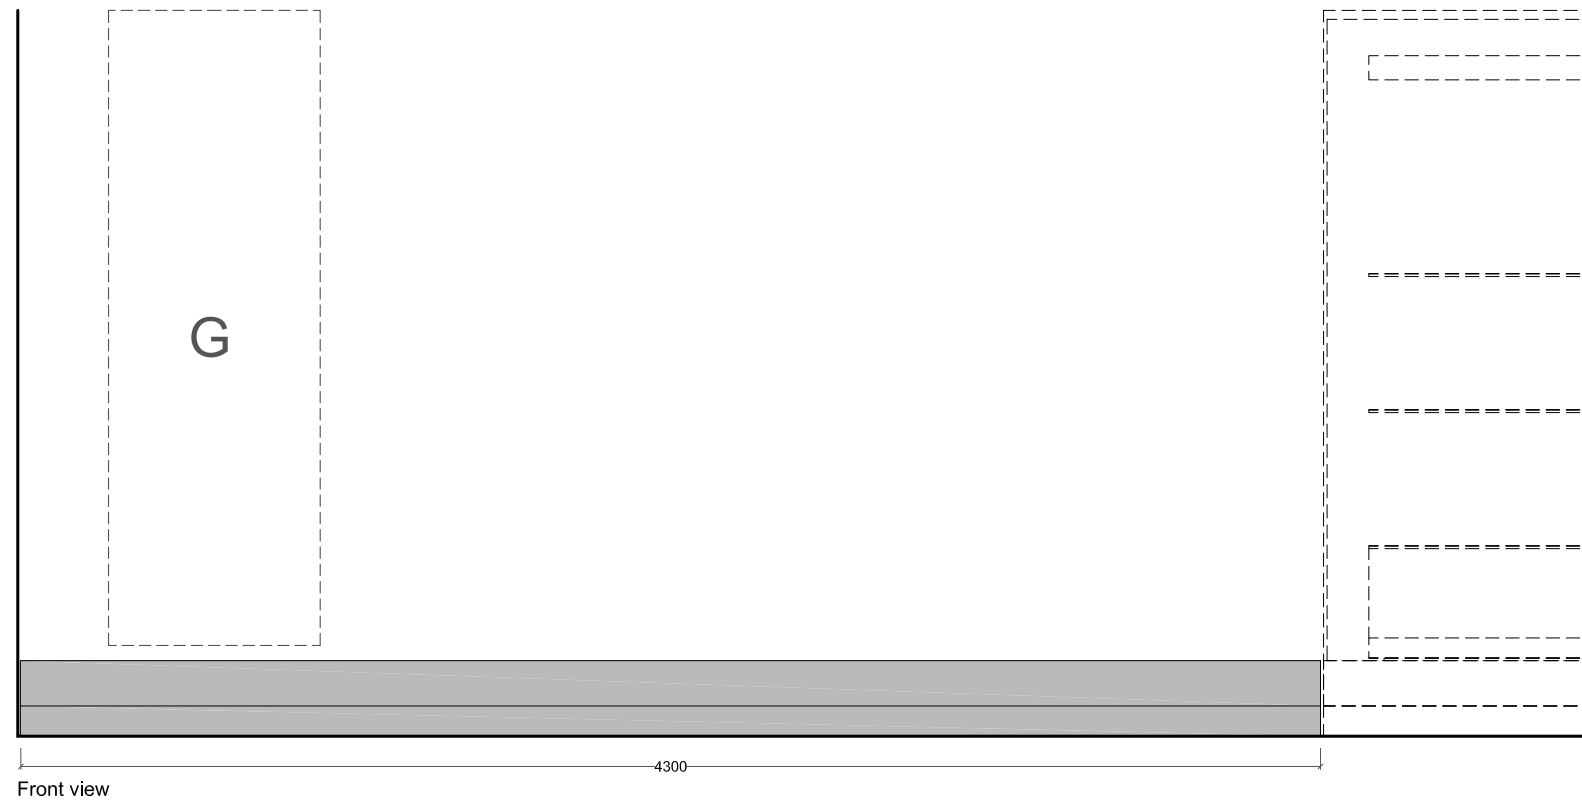


Baseboard  
NCS S4500N

as Corian Silver Gray

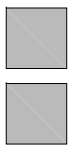


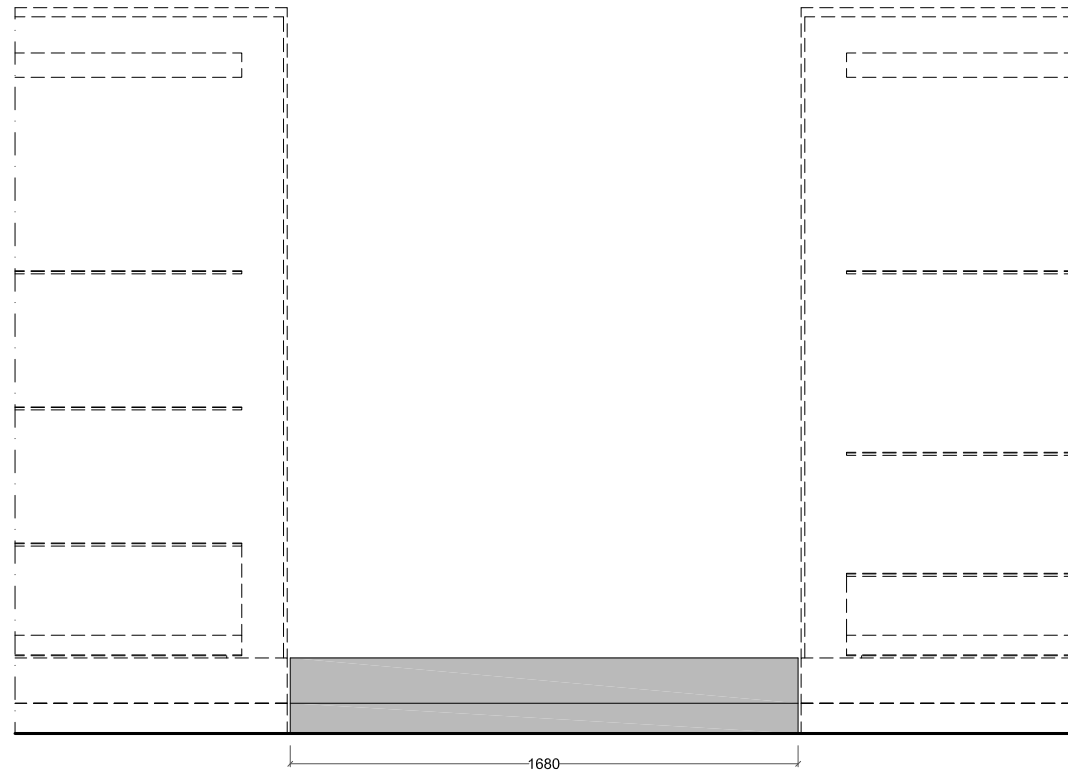


Front view

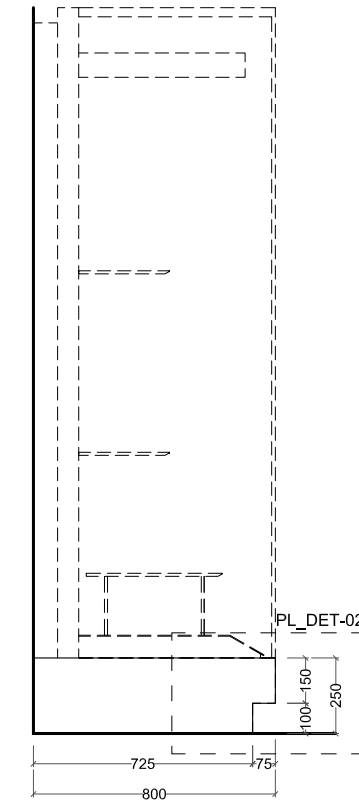

Section A

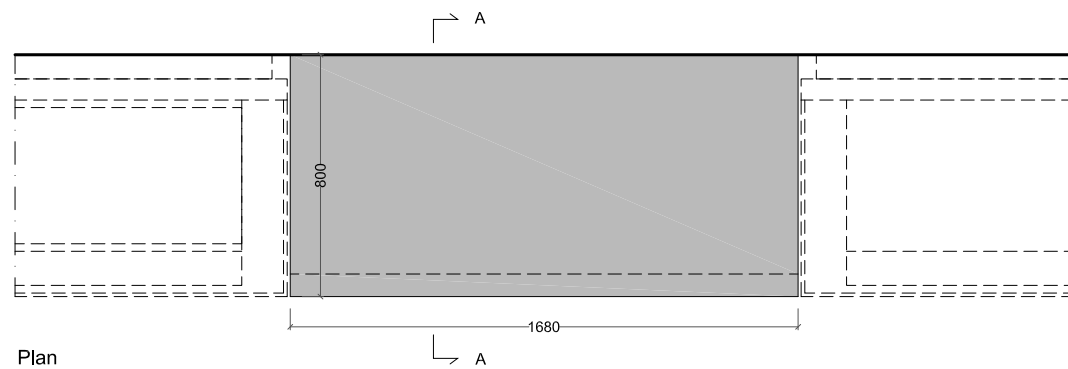

Plan

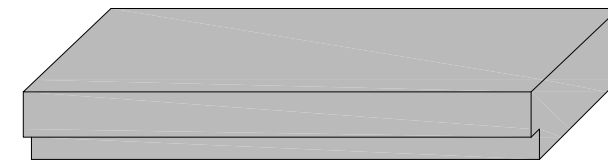


Baseboard  
NCS S4500N




as Corian Silver Gray




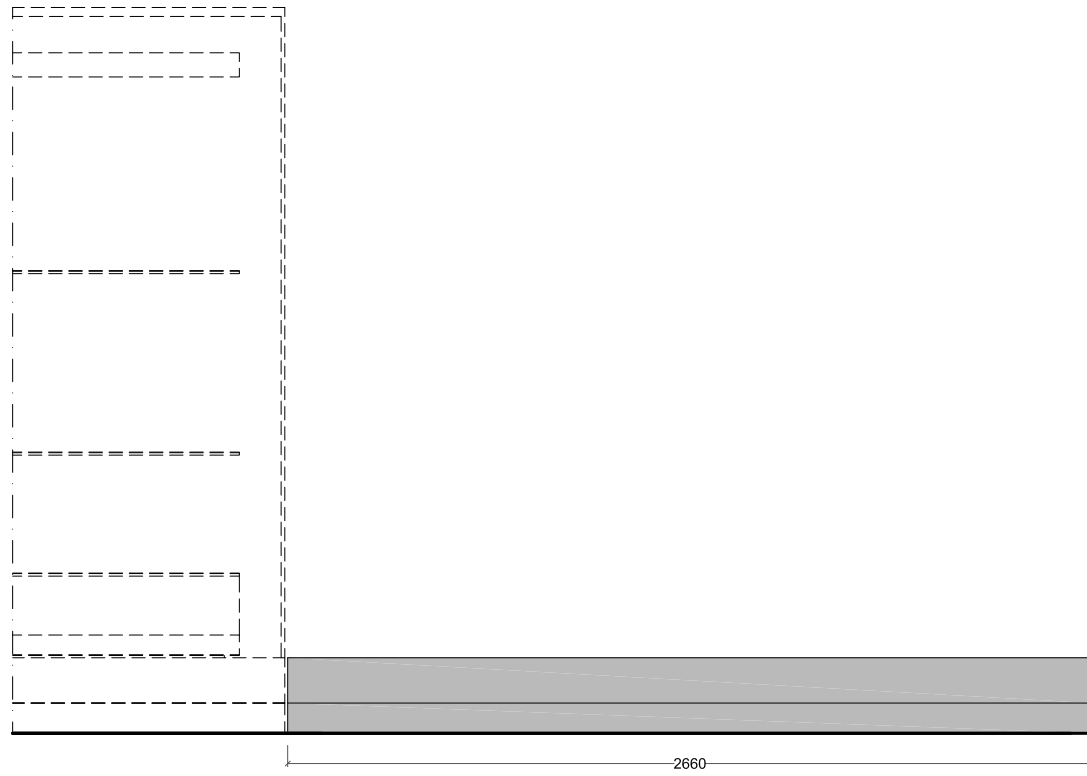


Front view

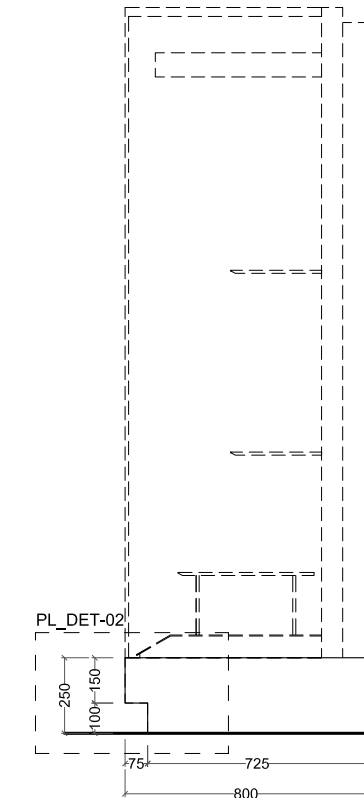

Section A

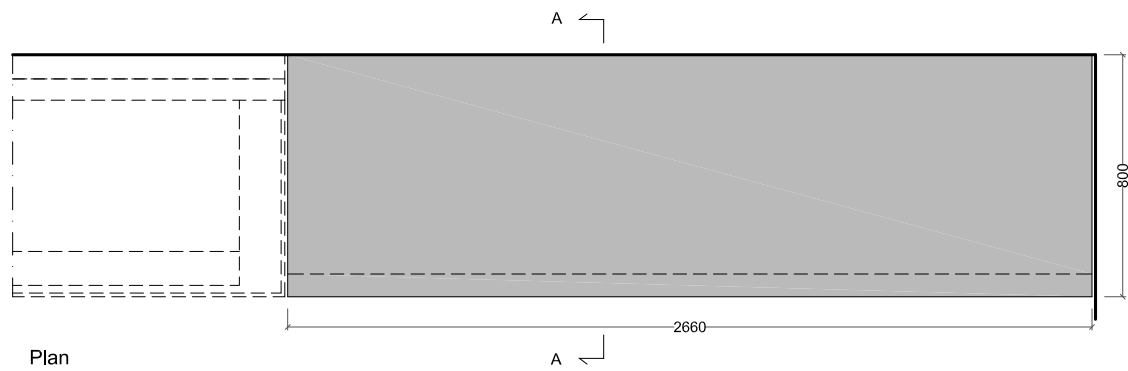

Plan

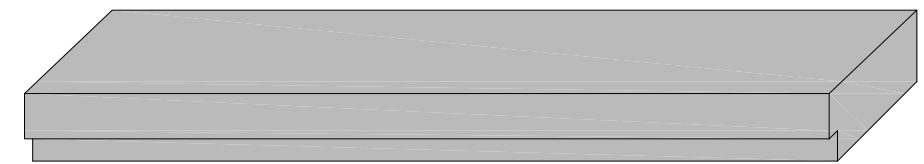


Baseboard  
NCS S4500N




as Corian Silver Gray




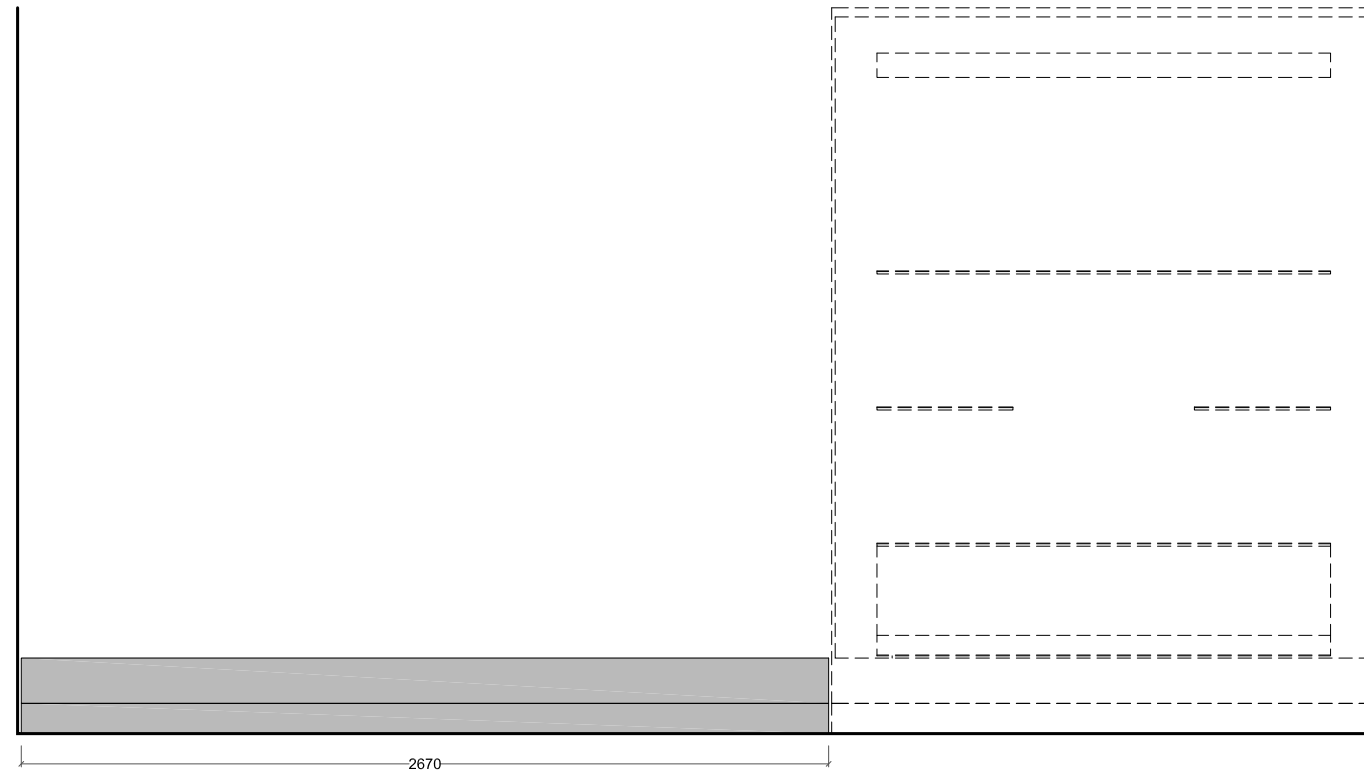


Front view

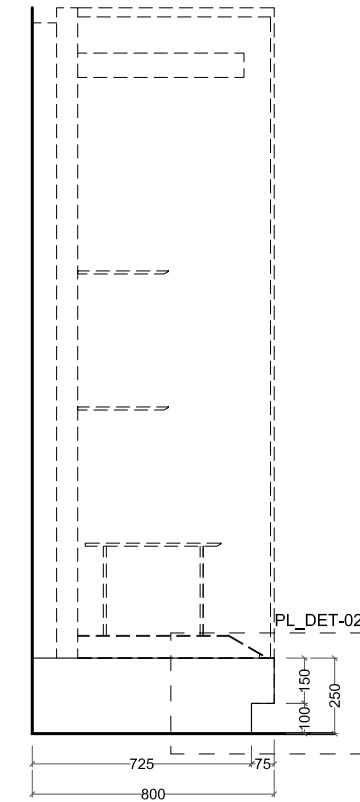

Section A

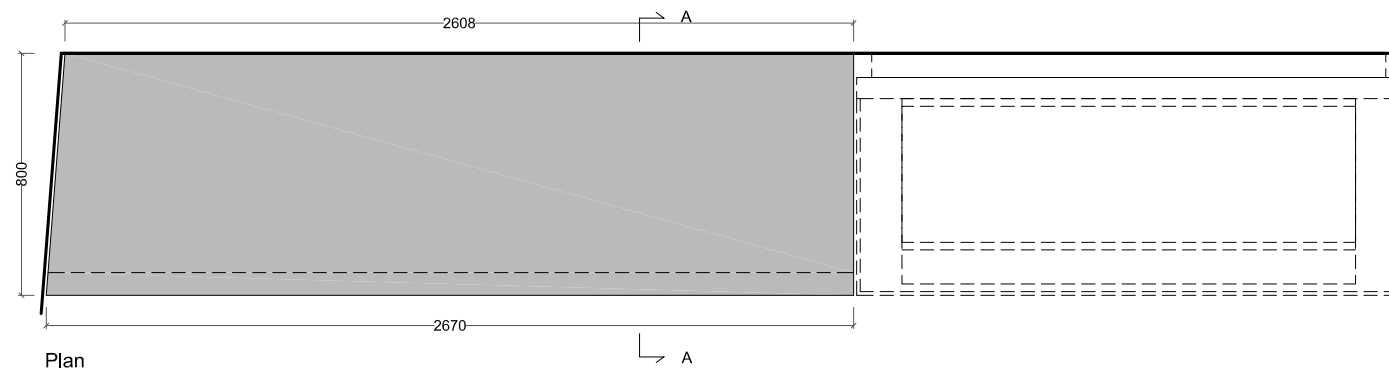

Plan

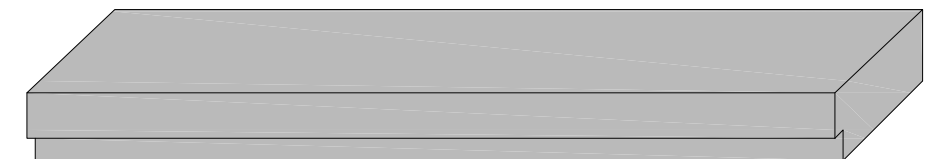


Baseboard  
NCS S4500N




as Corian Silver Gray




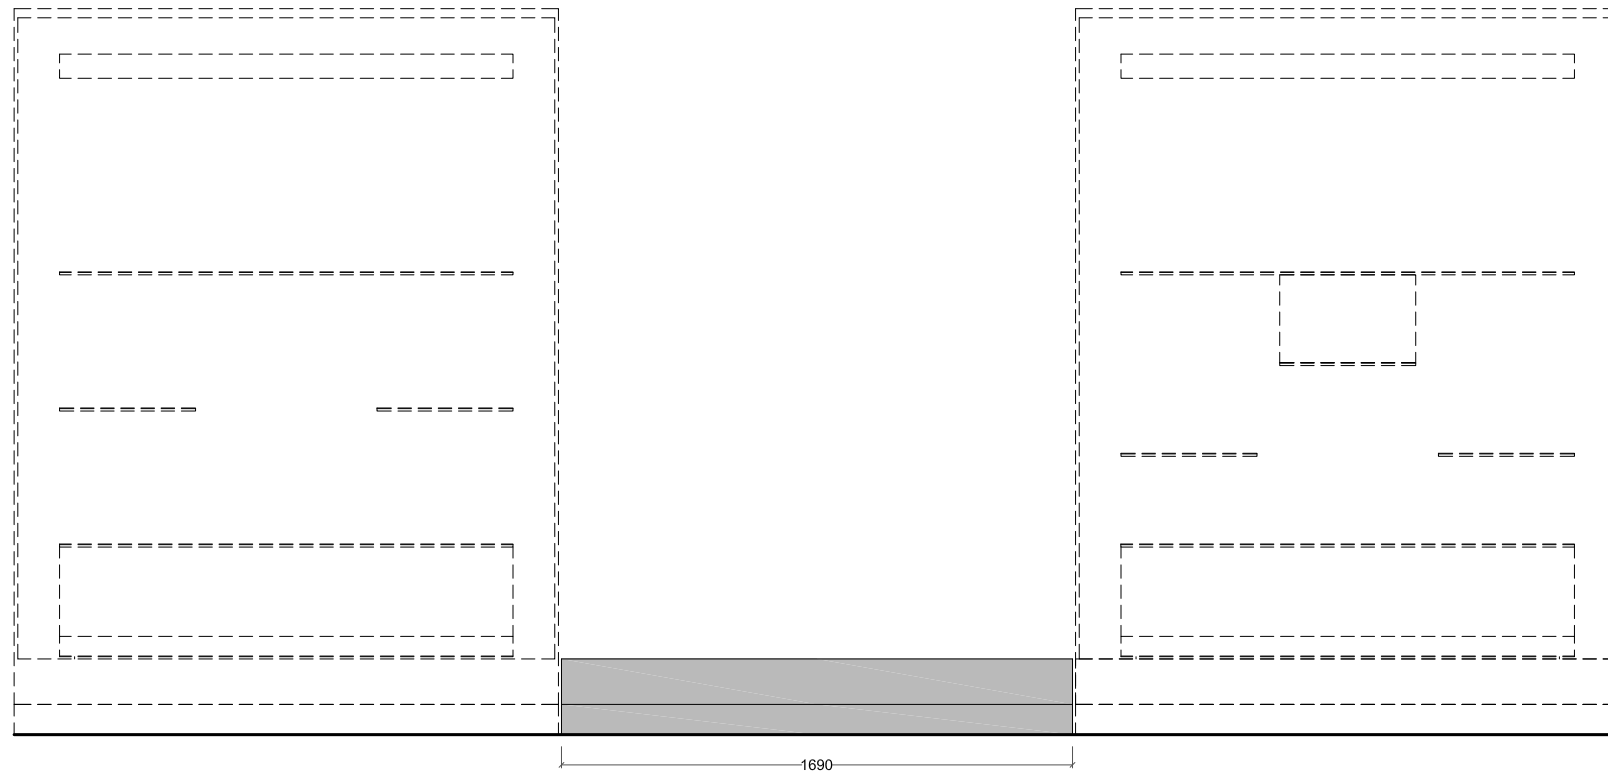


Front view

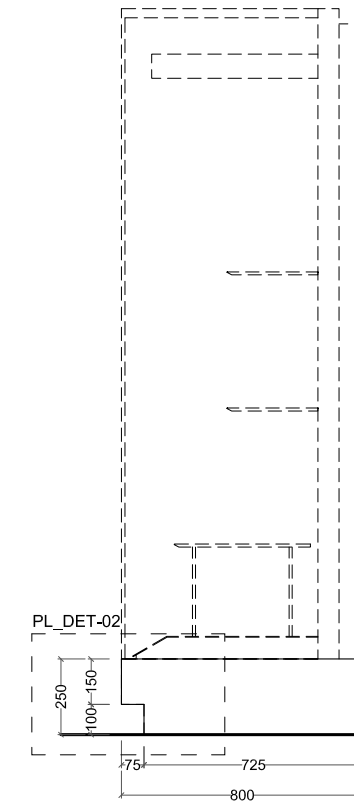

Section A

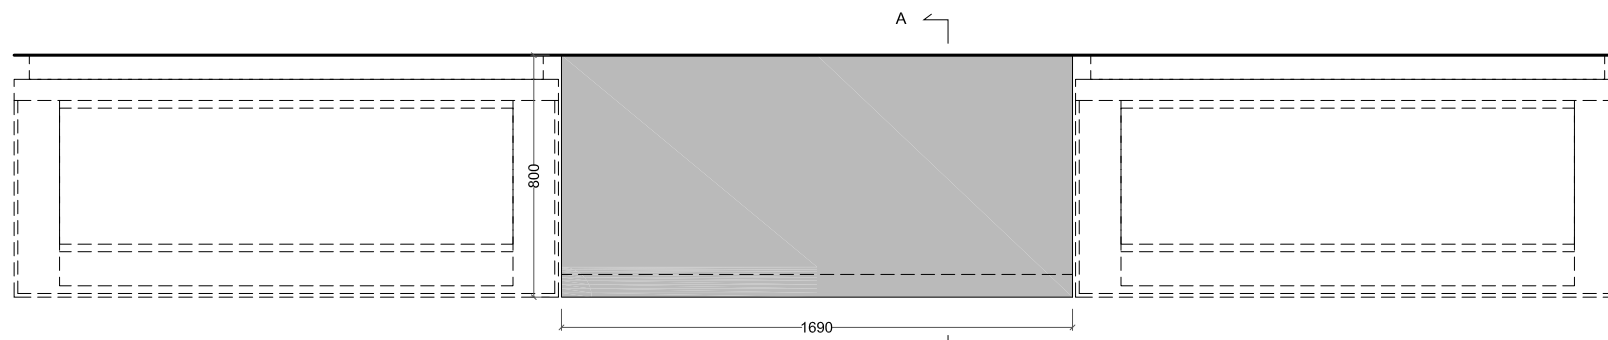

Plan

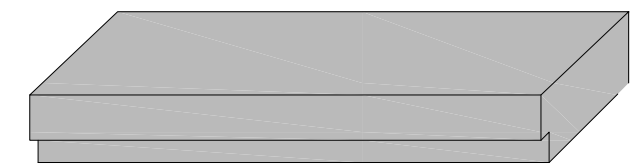


Baseboard  
NCS S4500N




as Corian Silver Gray




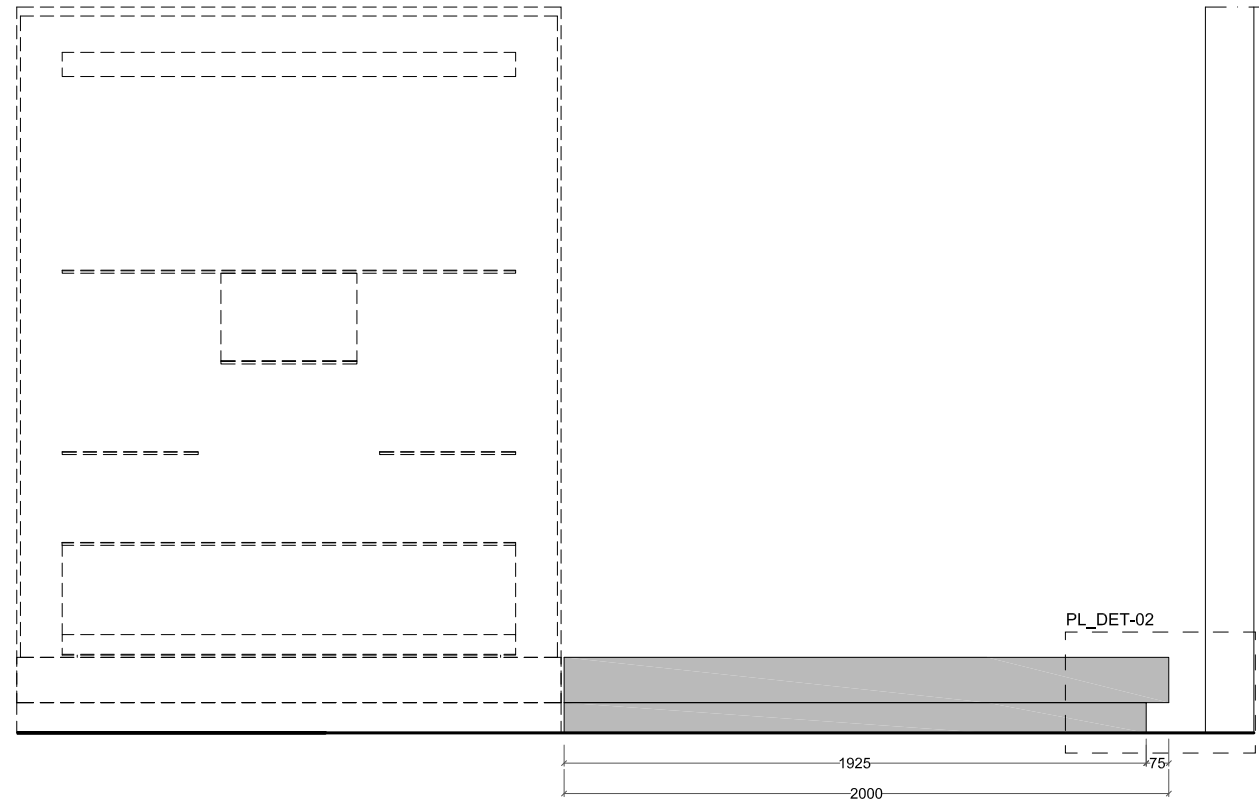


Front view

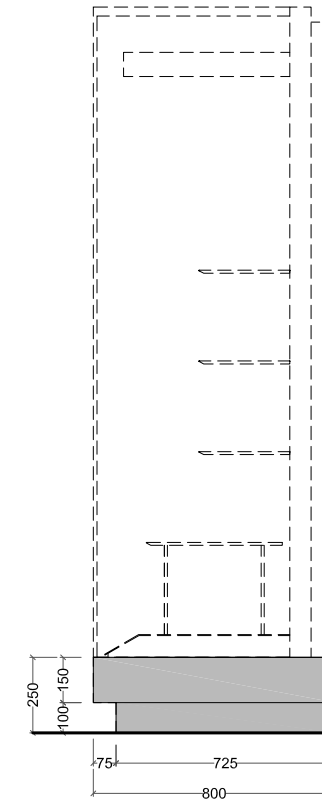

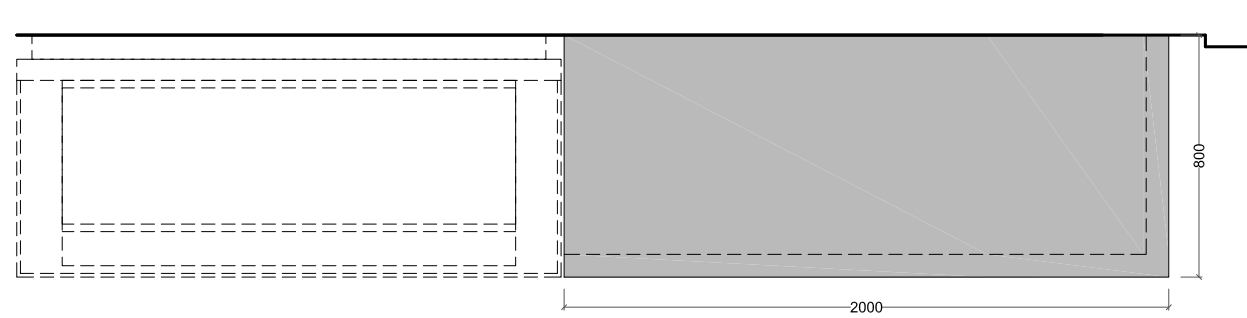


Side view

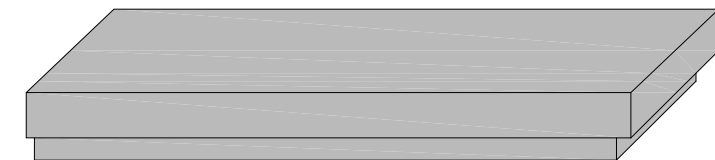


Plan




- Baseboard NCS S4500N 
- as Corian Silver Gray 

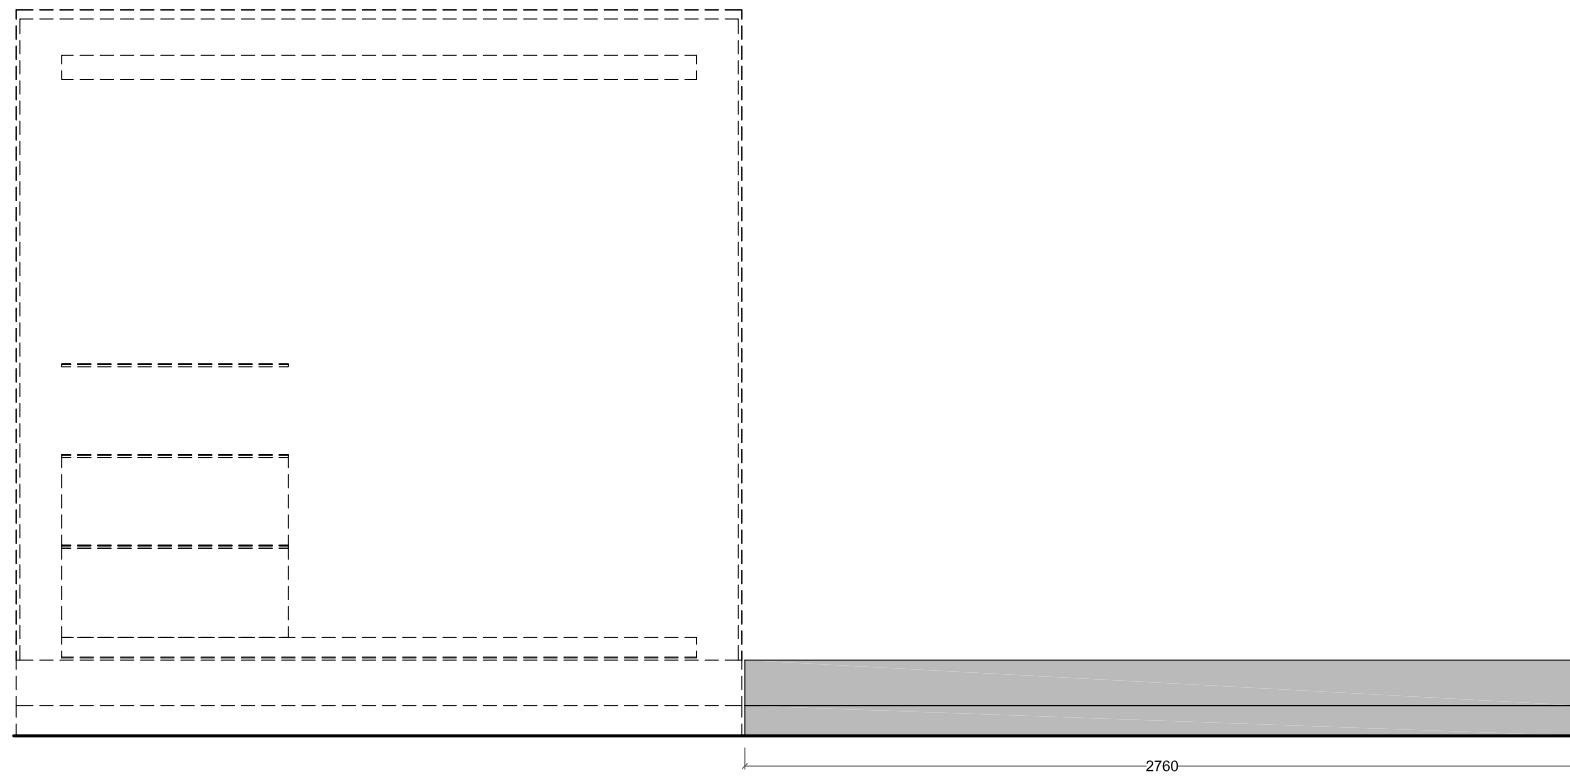


Front view

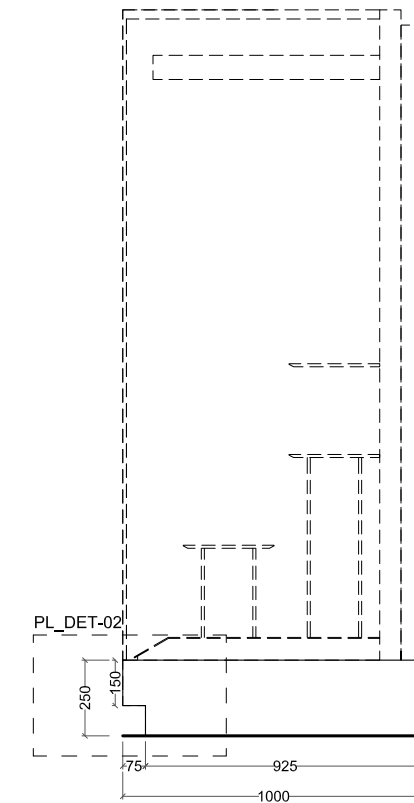

Section A

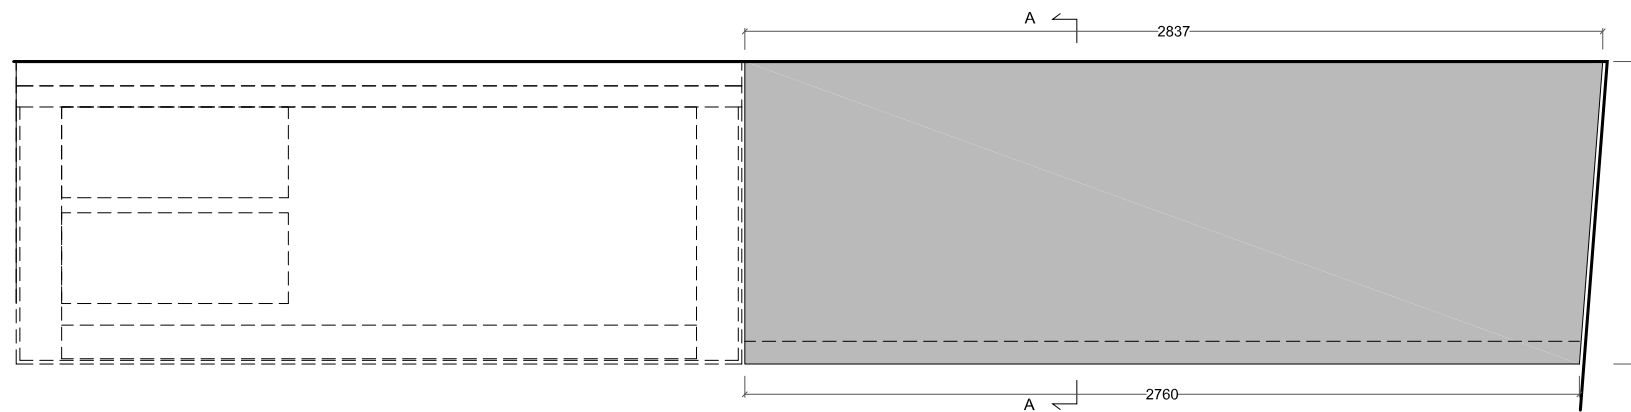

Plan

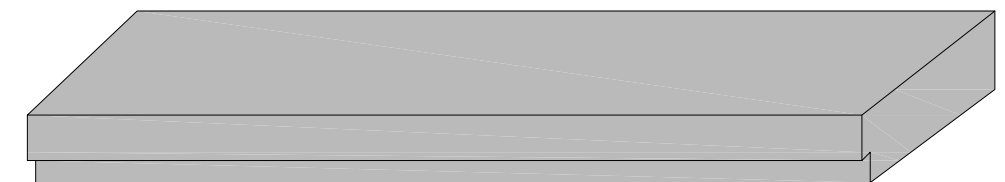


Baseboard  
NCS S4500N




as Corian Silver Gray






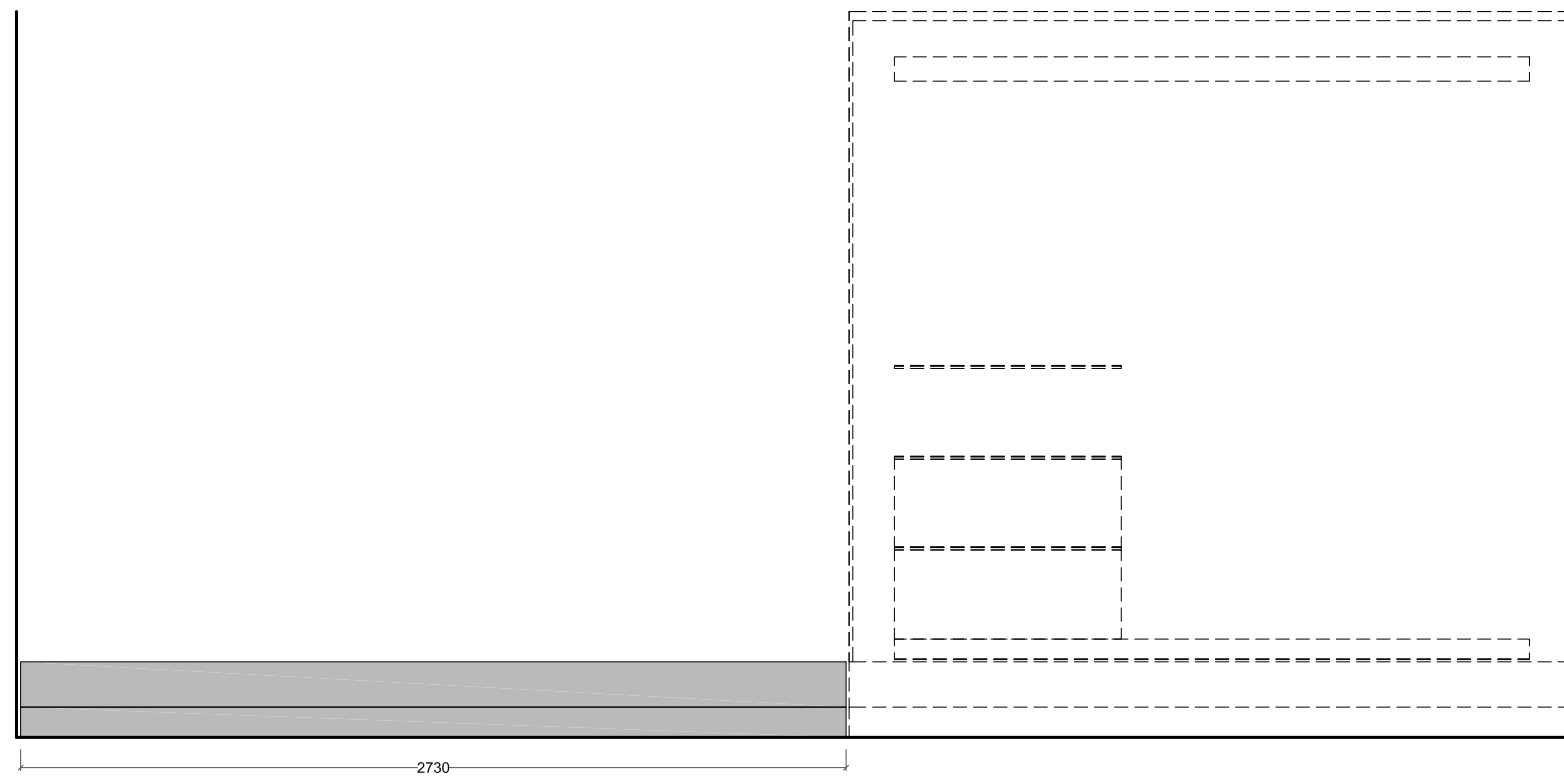


Front view

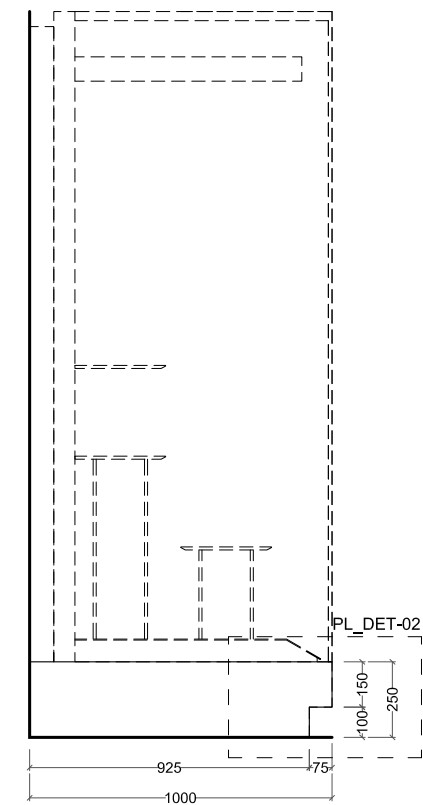

Section A

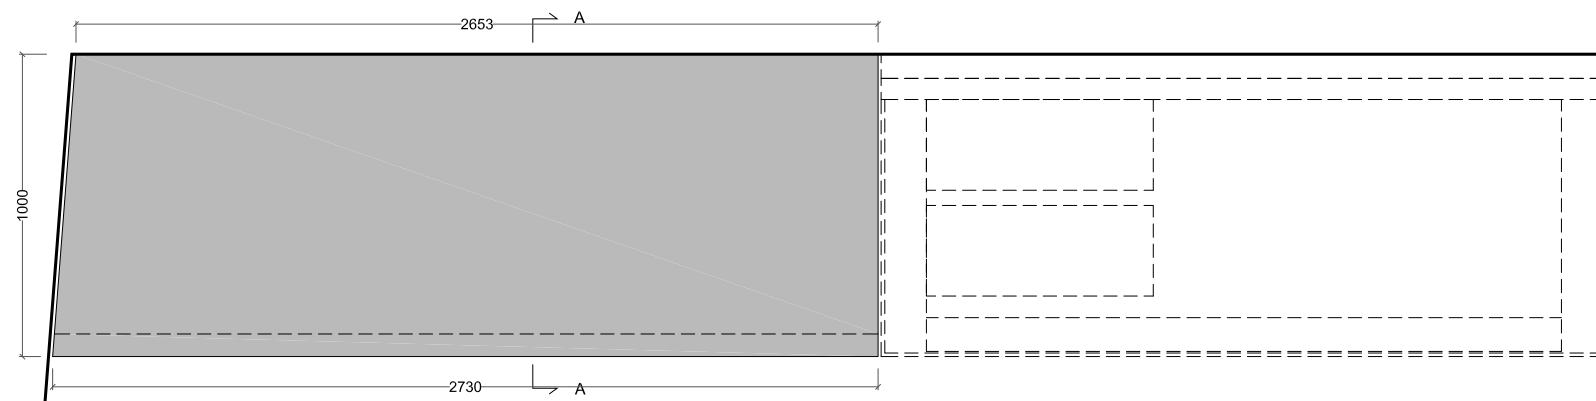

Plan

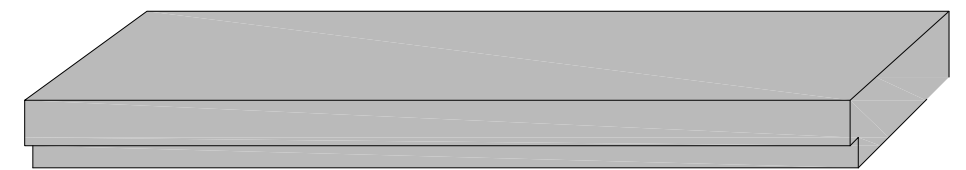


Baseboard  
 NCS S4500N




as Corian Silver Gray




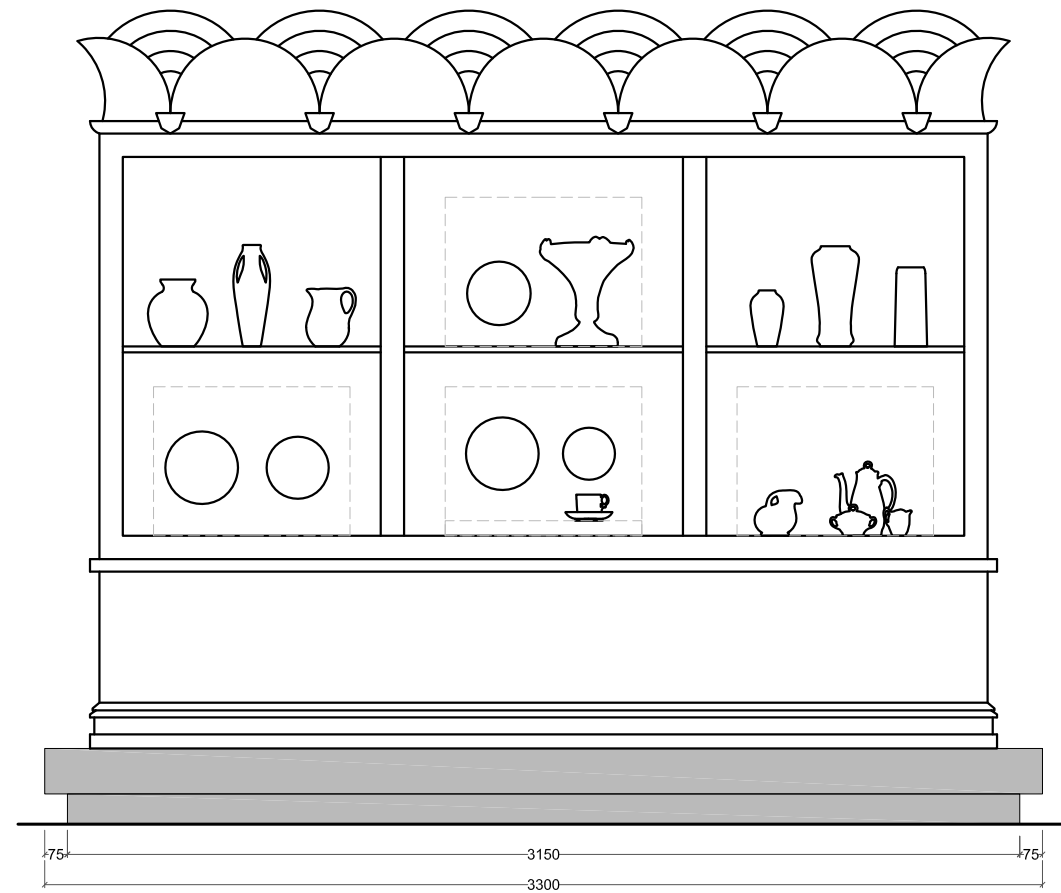


Front view

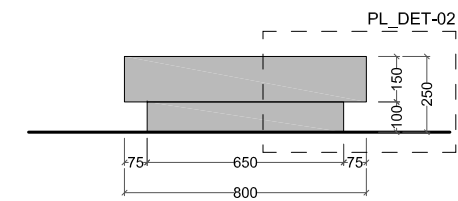

Side view

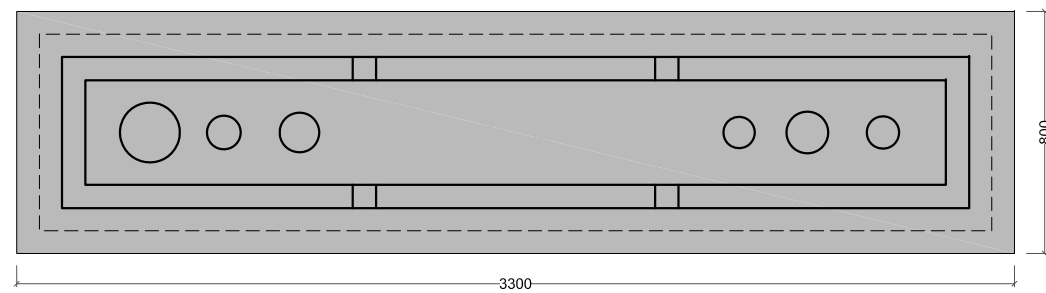

Plan

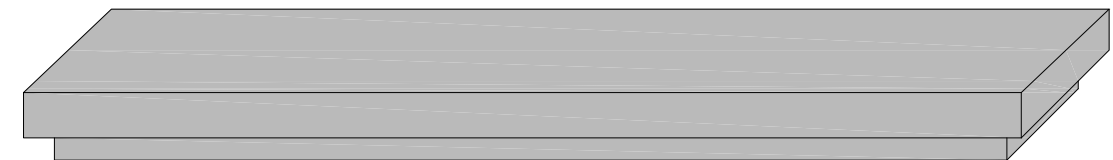


Baseboard  
 NCS S4500N





as Corian Silver Gray




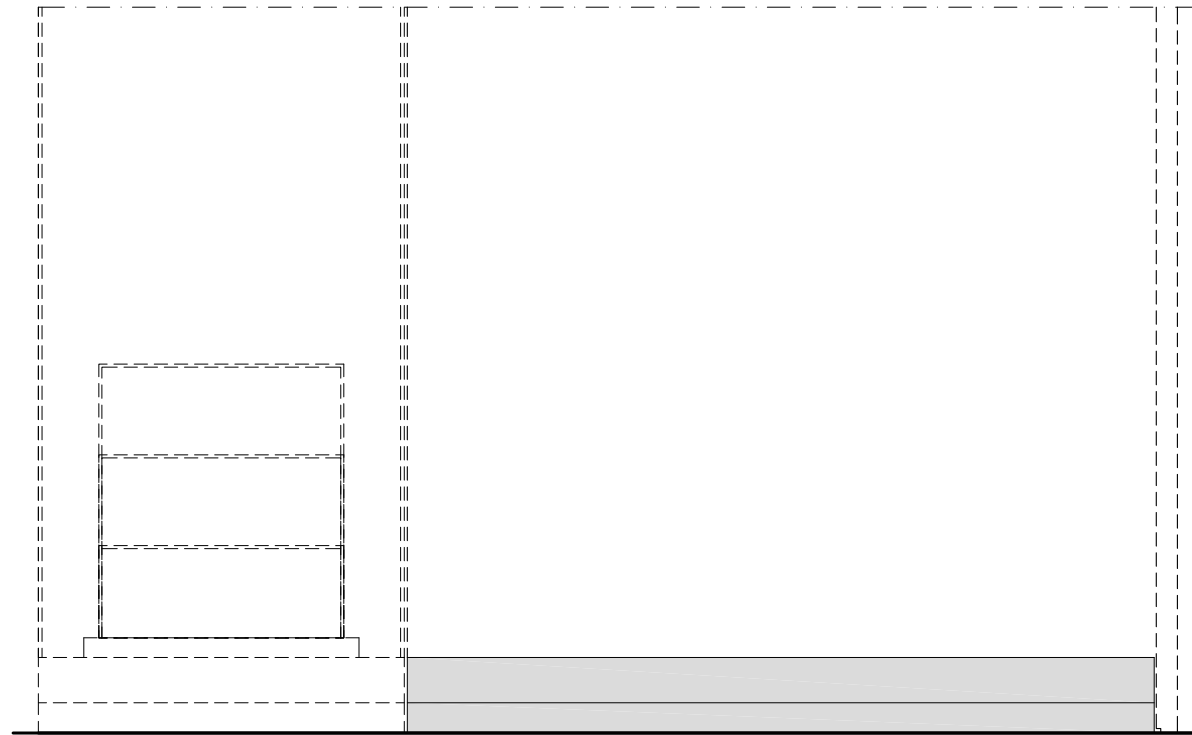


Front view

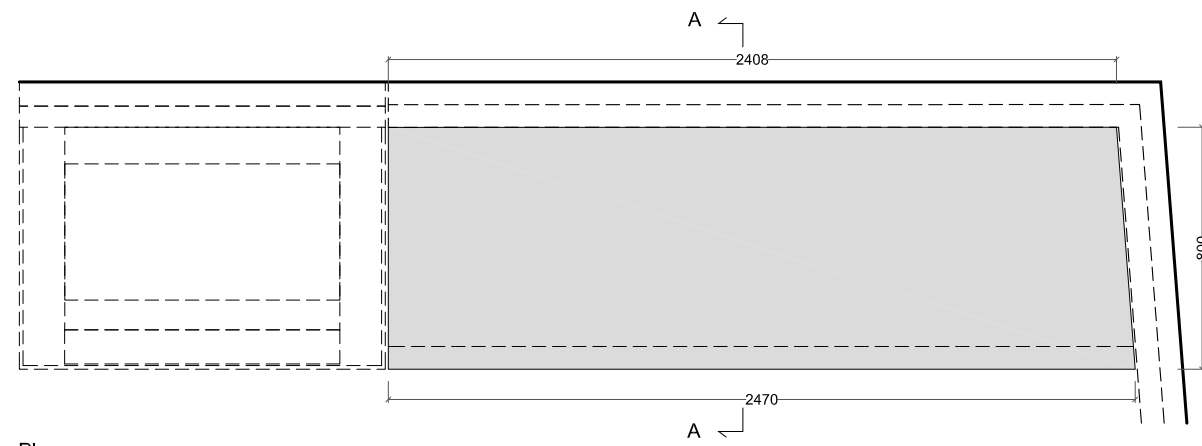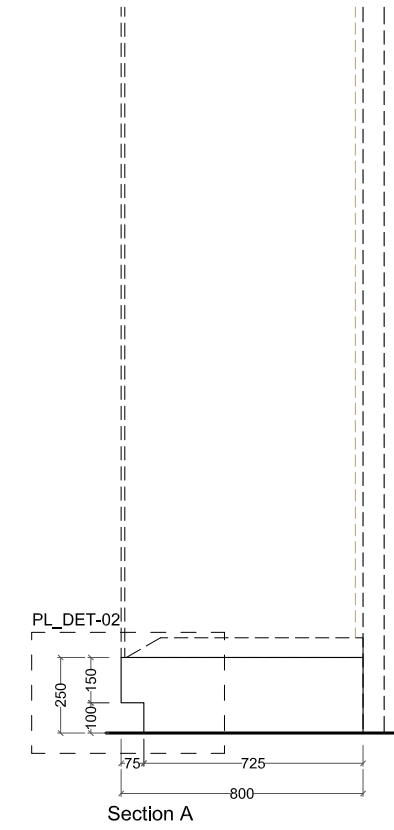


Plan

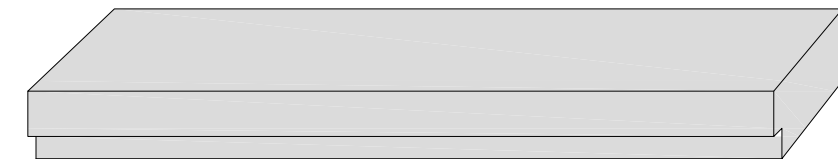


- Baseboard NCS S1000N
- as Corian Pearl Gray

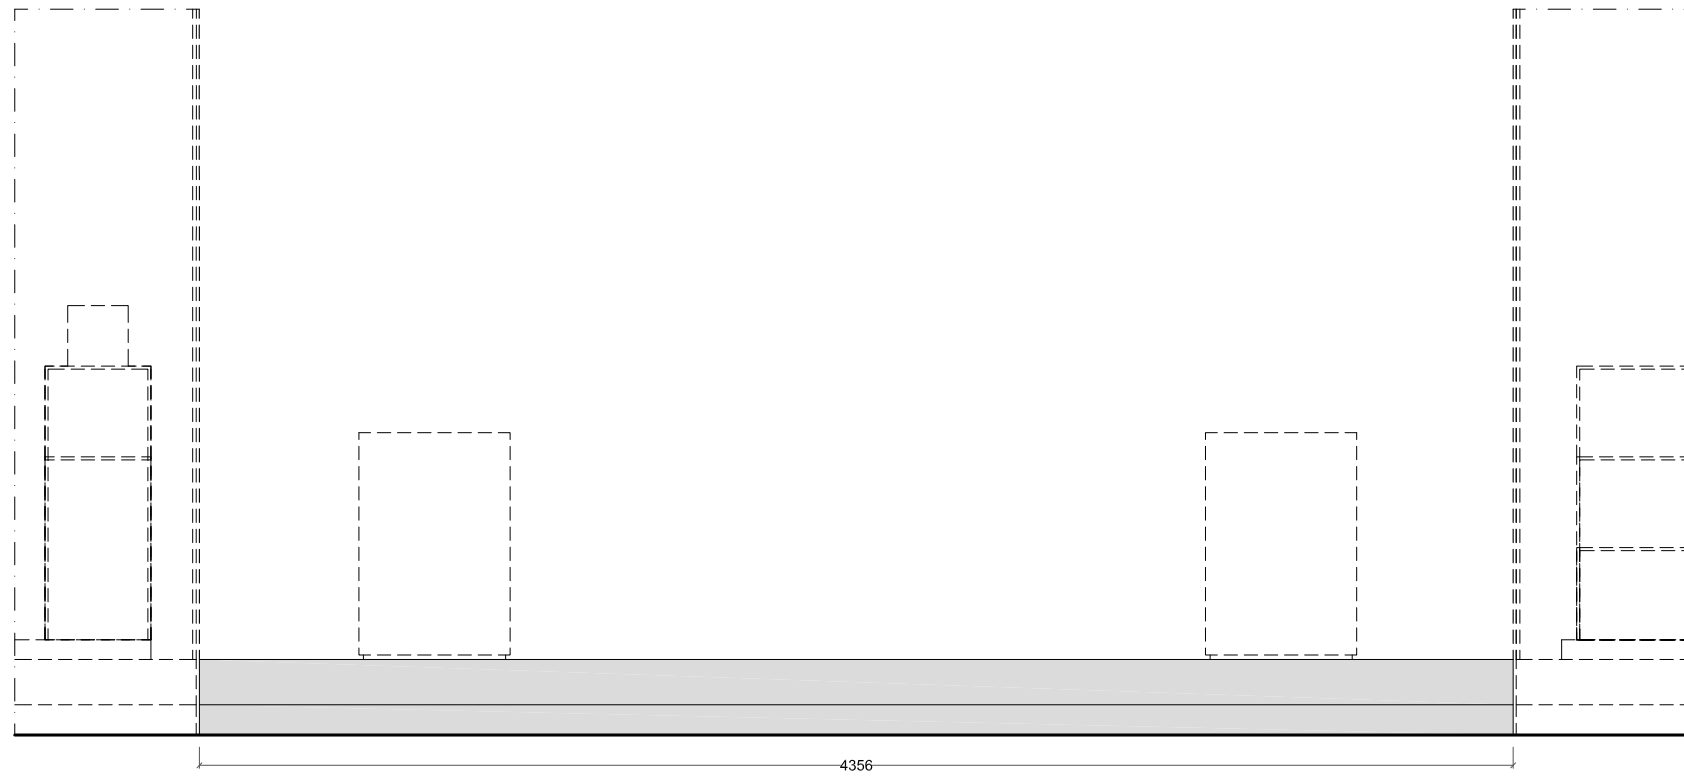


Front view

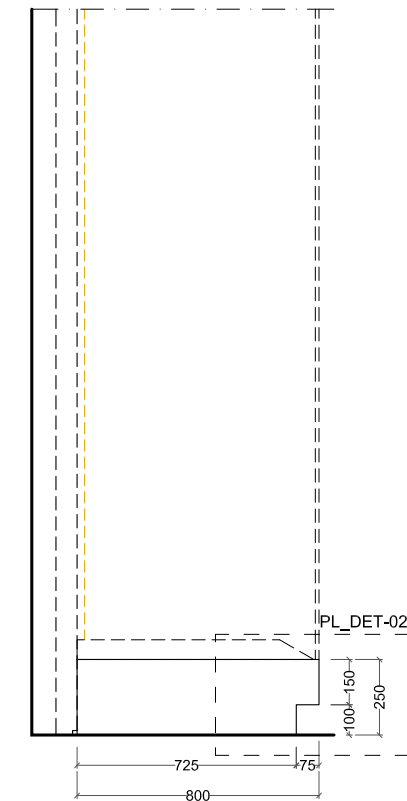

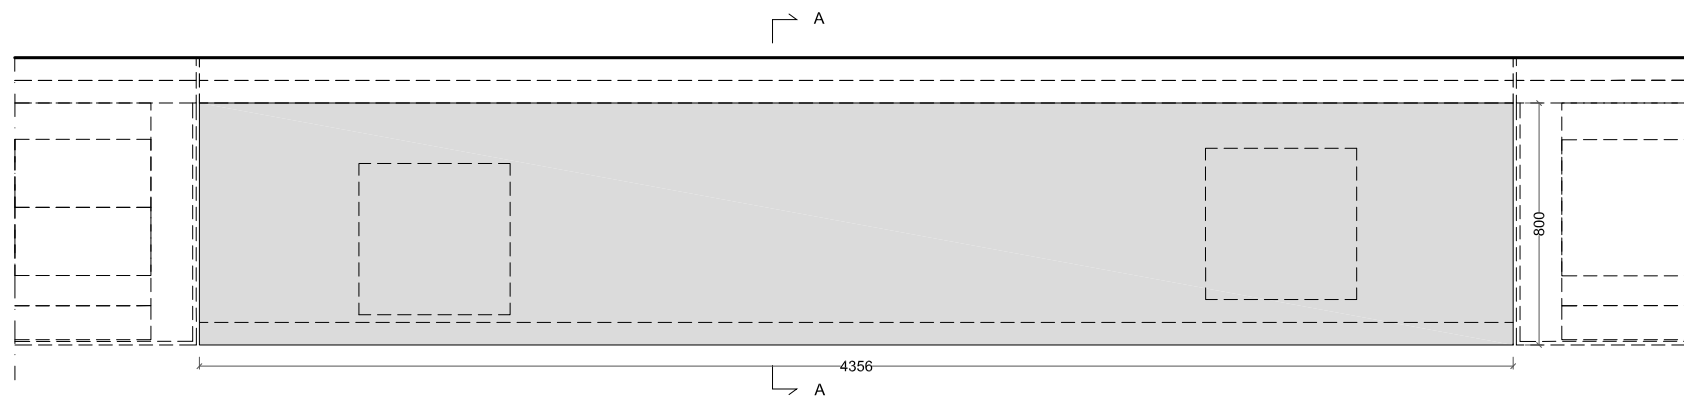

Section A

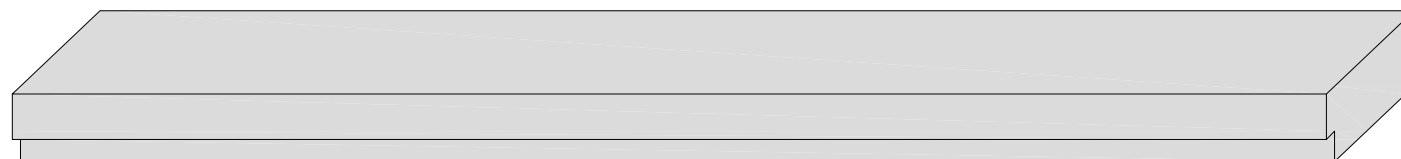


Plan




- Baseboard NCS S1000N 
- as Corian Pearl Gray 




Front view

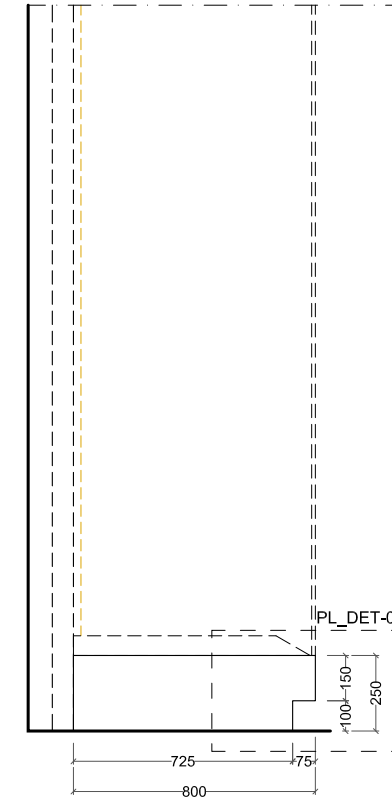





Section A

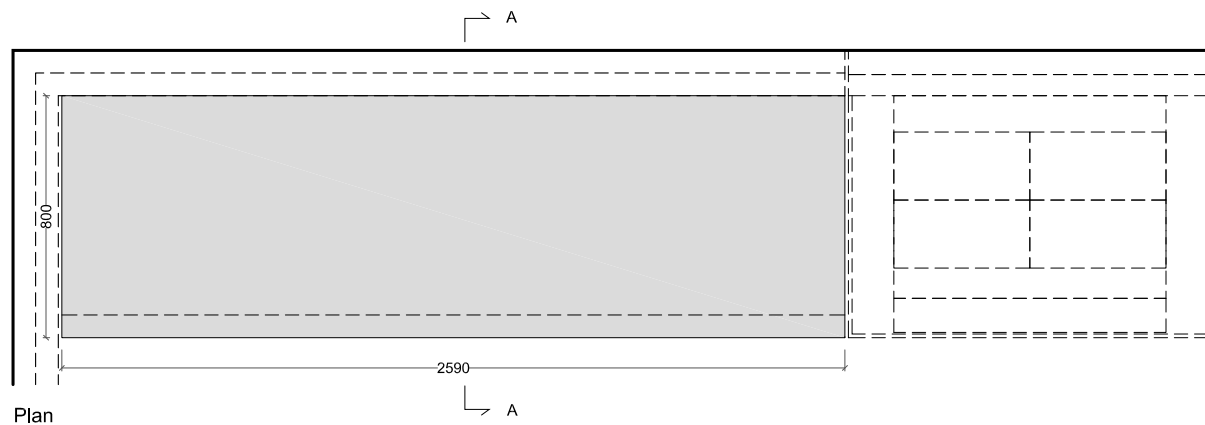


Plan

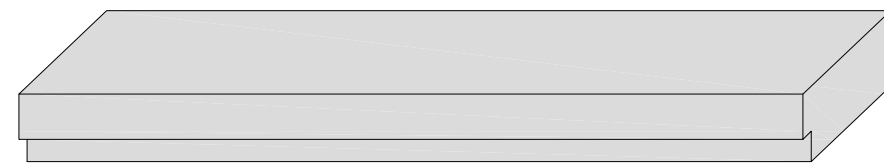


- Baseboard NCS S1000N
- as Corian Pearl Gray

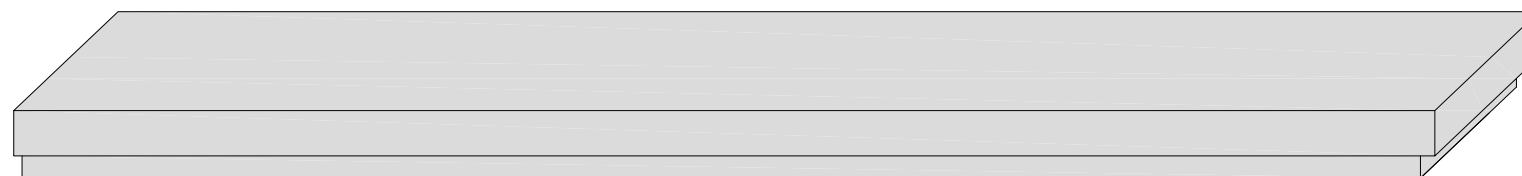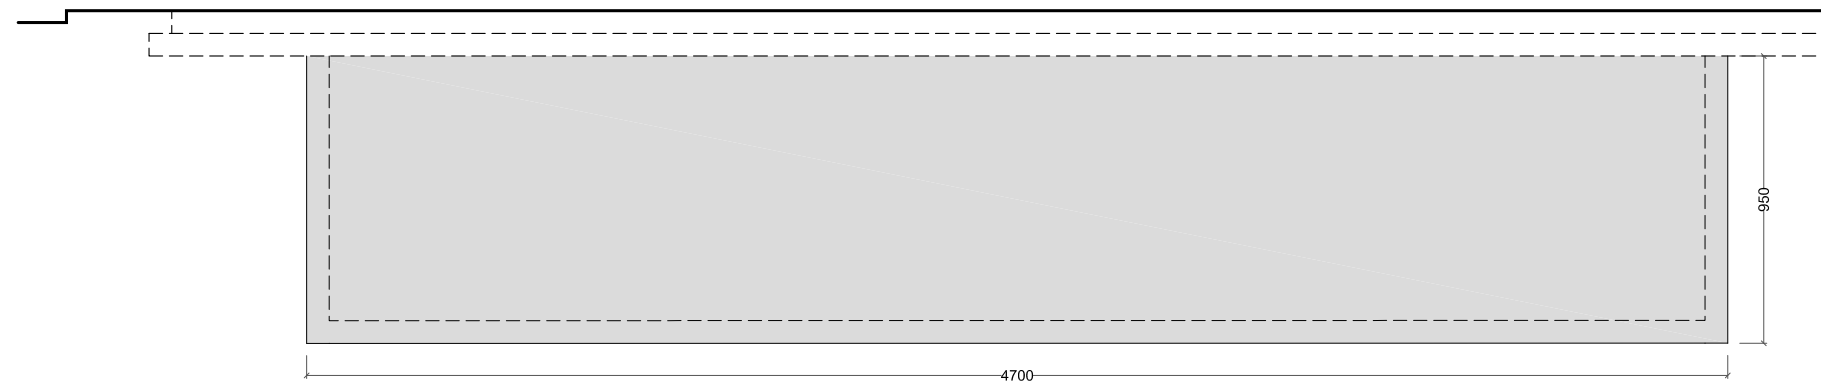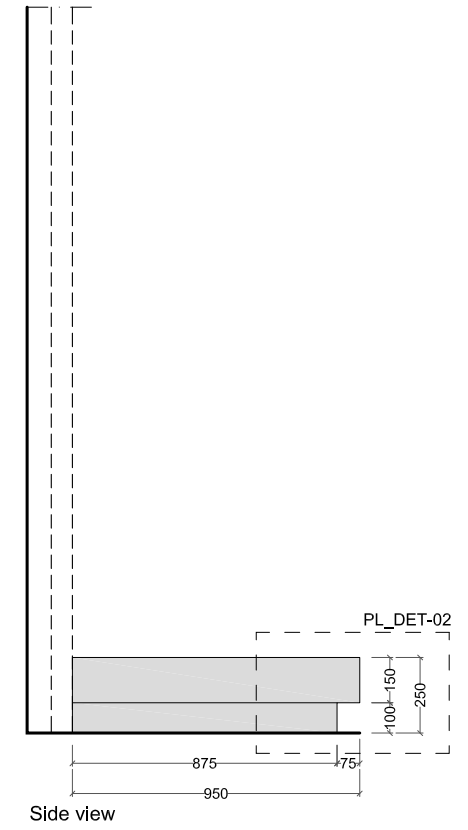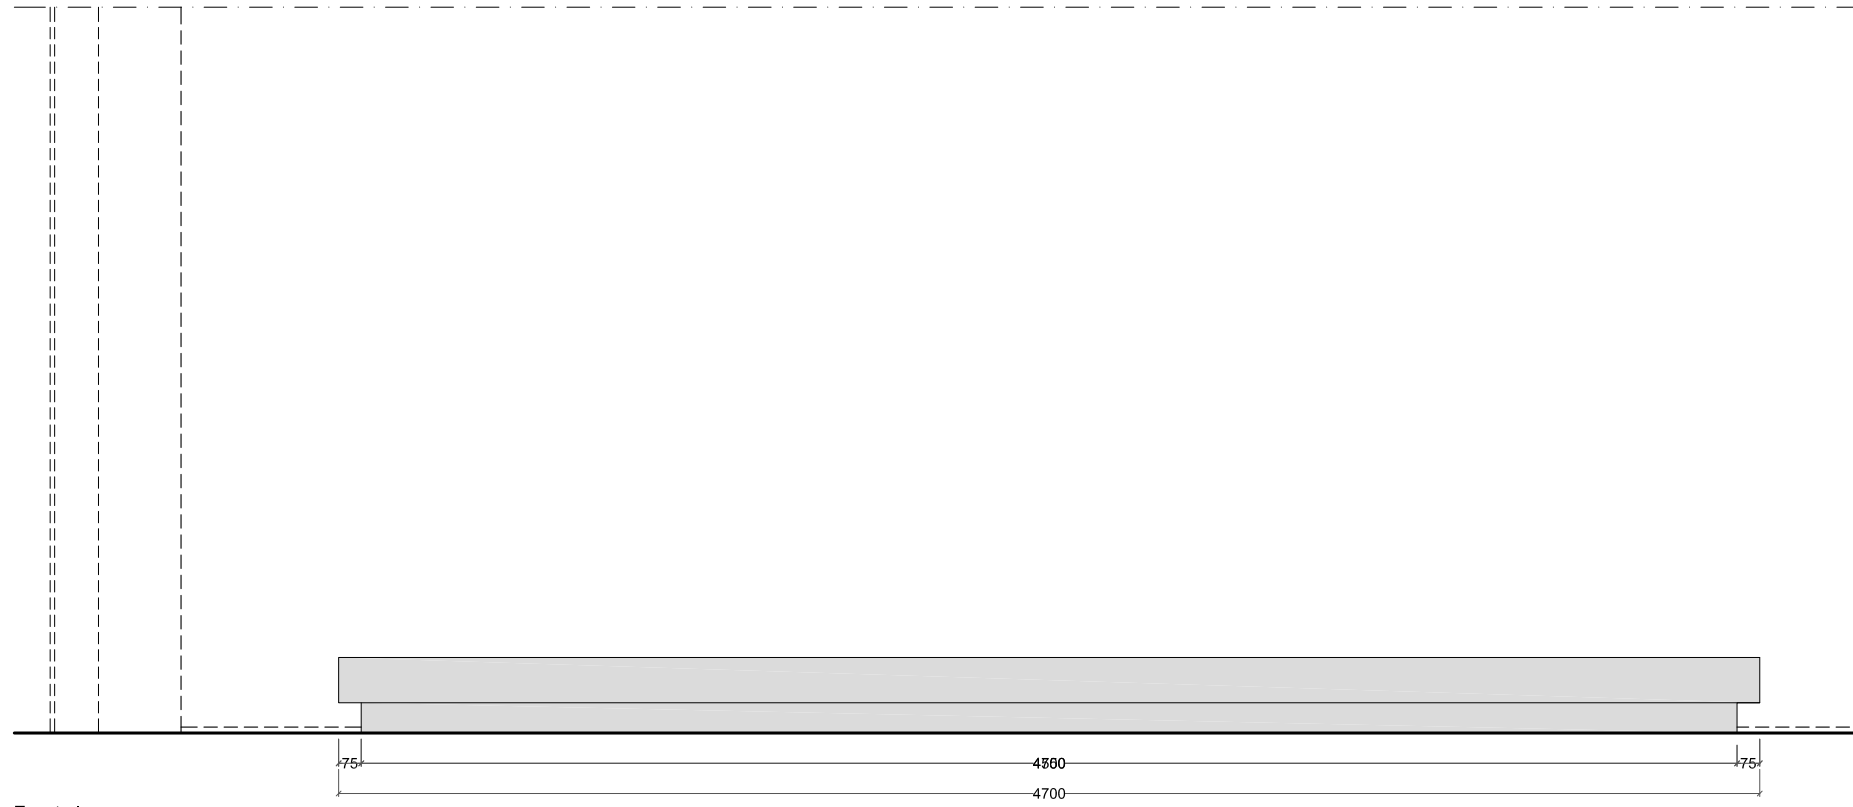


Baseboard  
NCS S1000N  
as Corian Pearl Gray

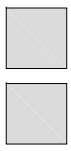


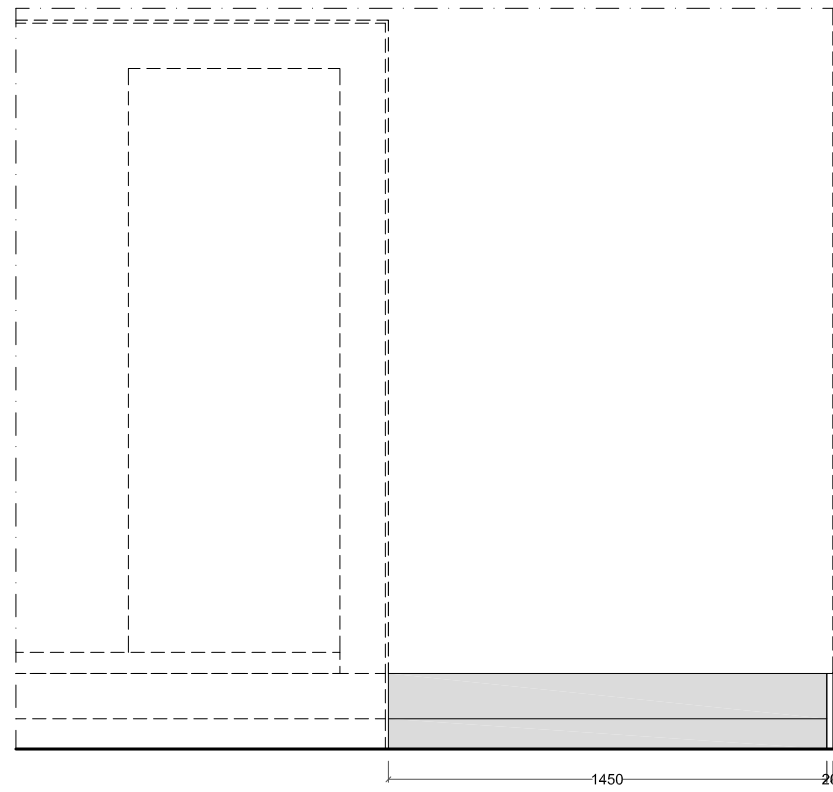


Front view

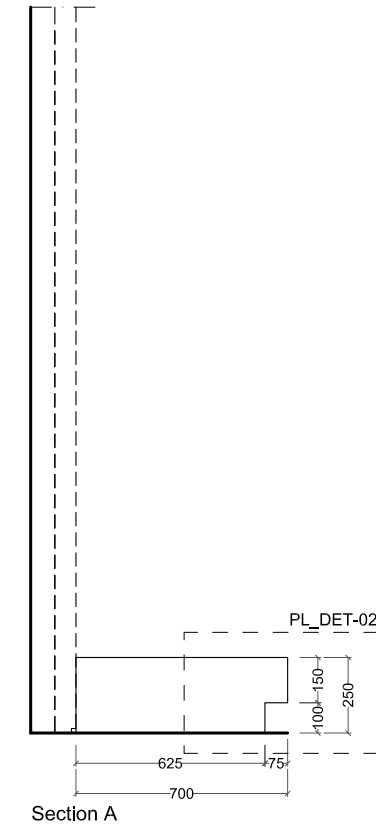

Section A

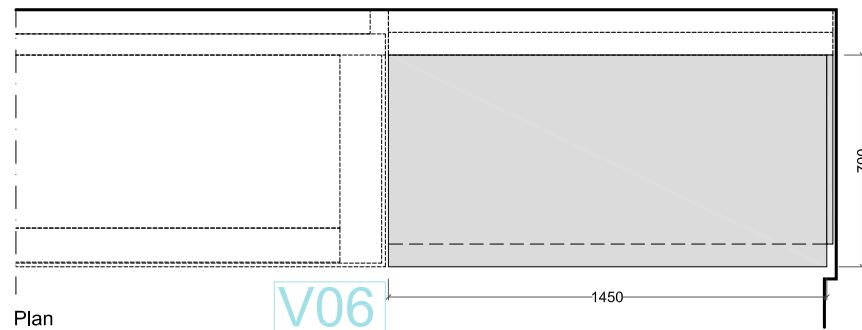

Plan



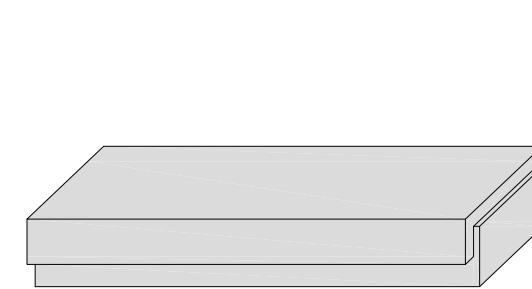


Baseboard  
NCS S1000N






as Corian Pearl Gray



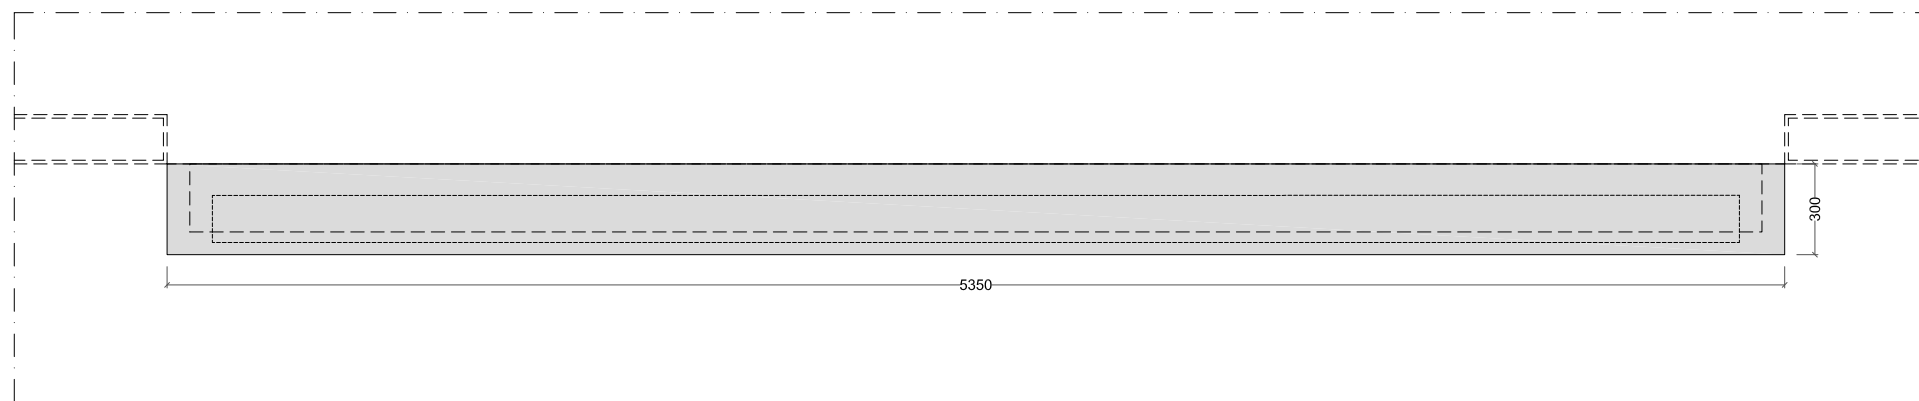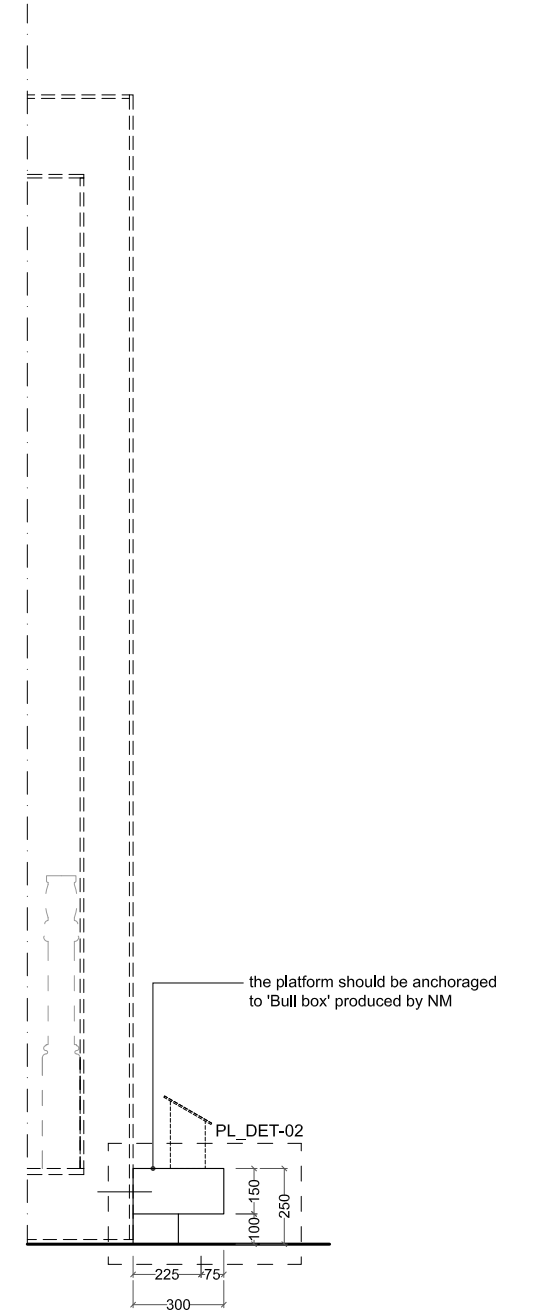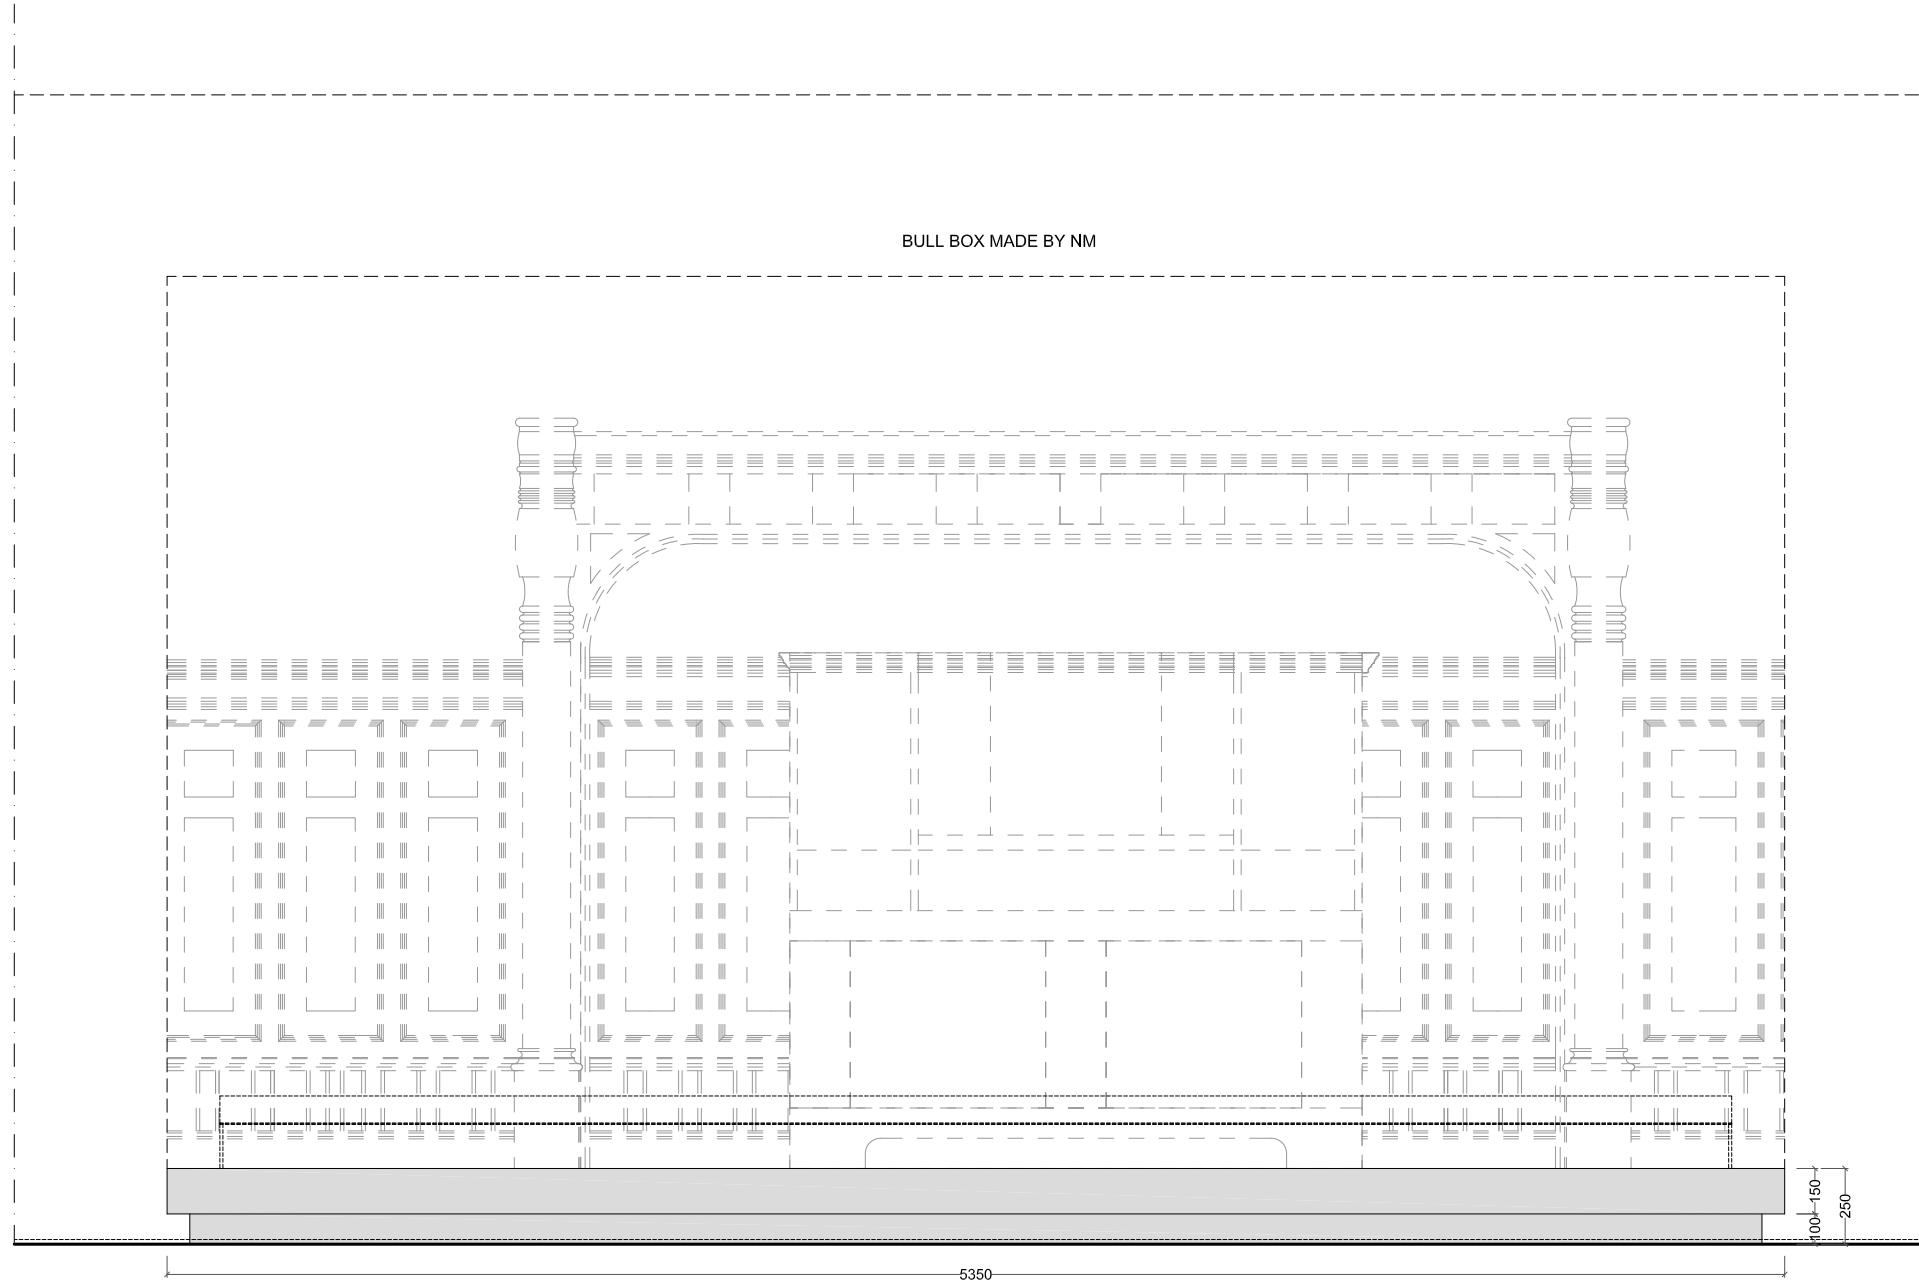


- Baseboard NCS S1000N
- as Corian Pearl Gray




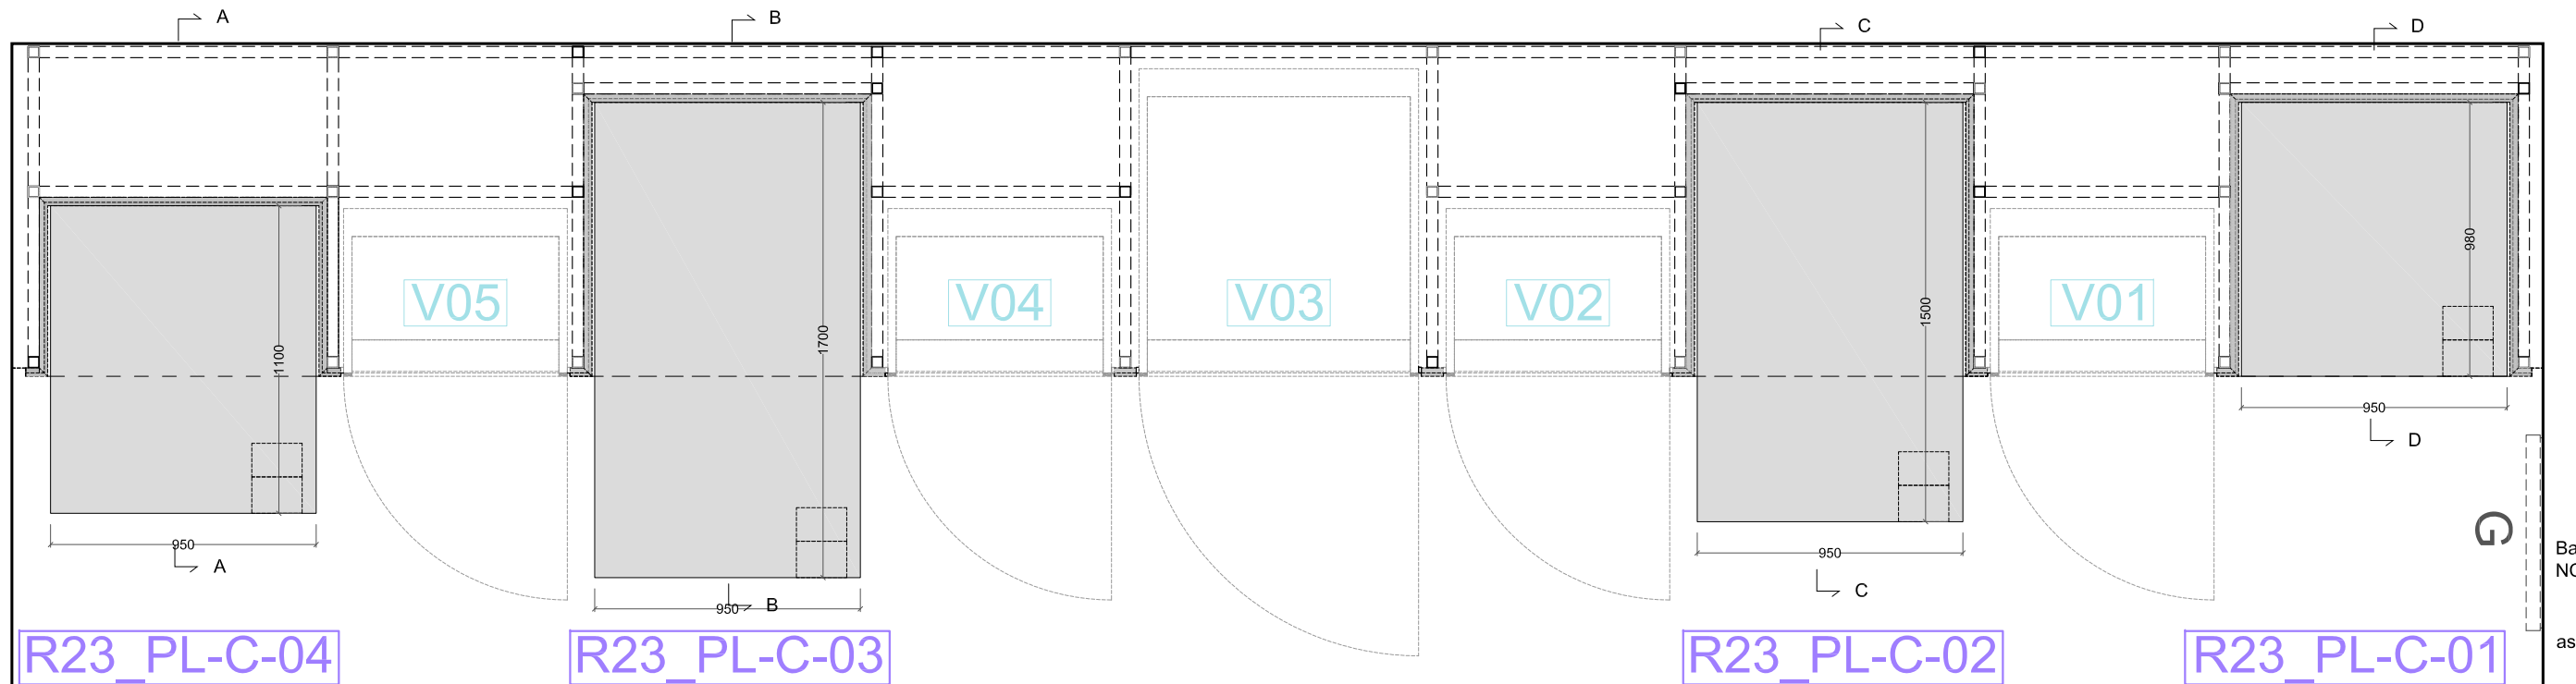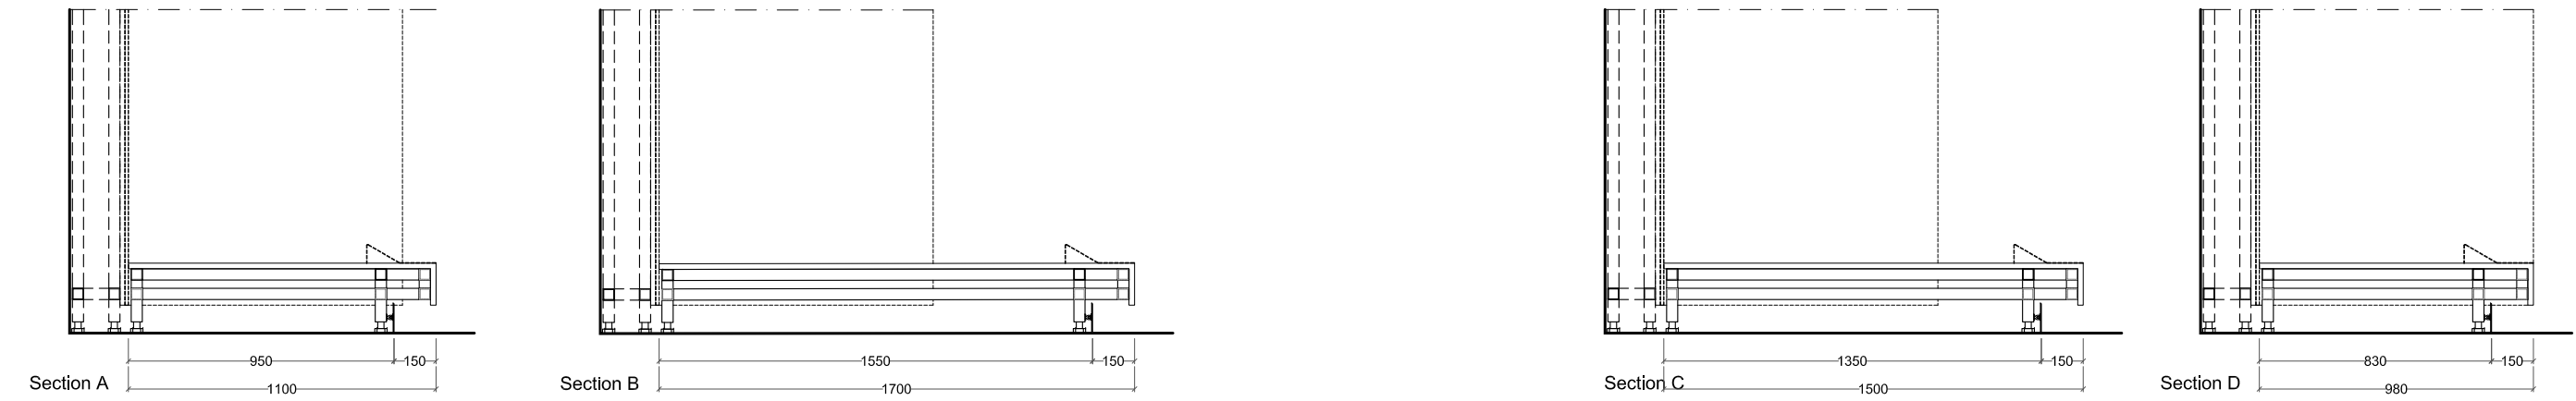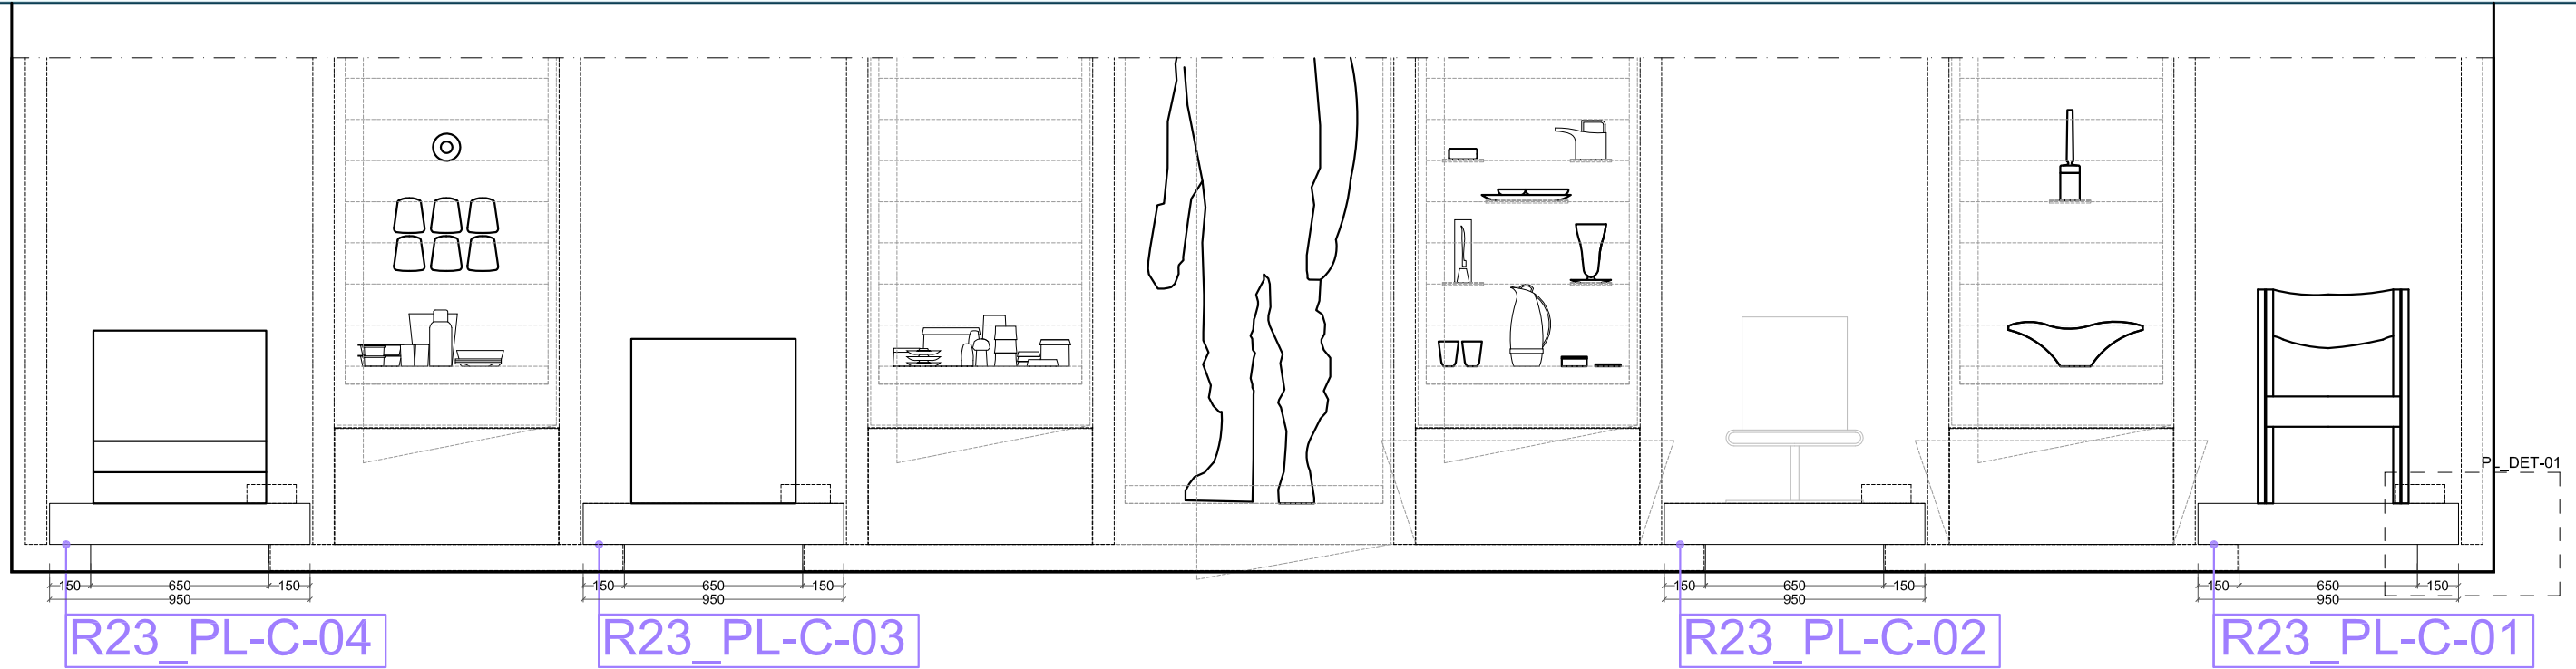


Baseboard  
 NCS S1000N  
 as Corian Pearl Gray

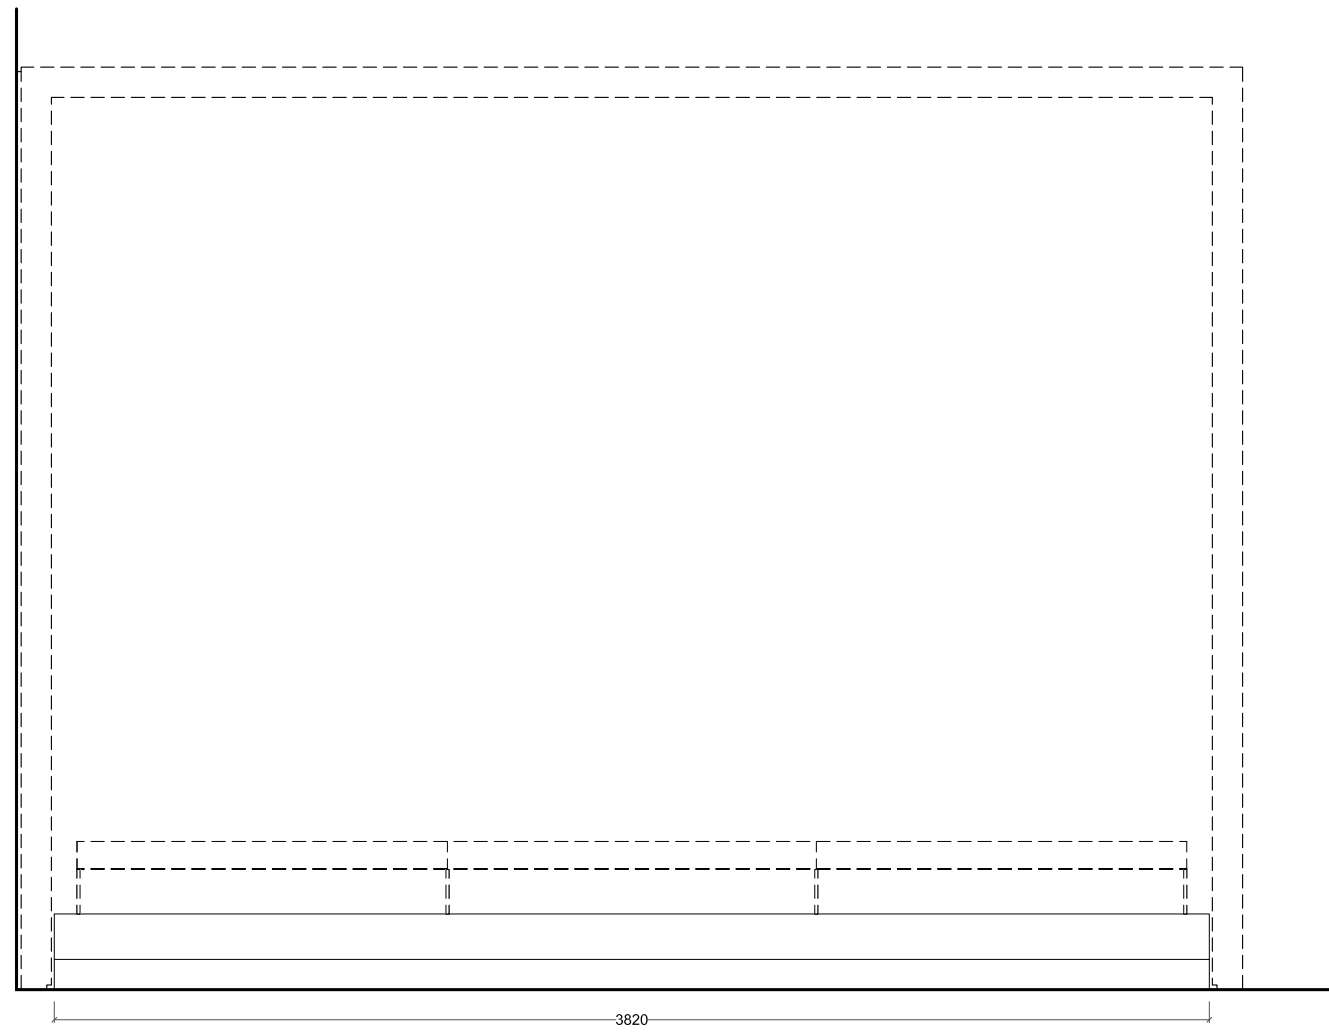


Front view

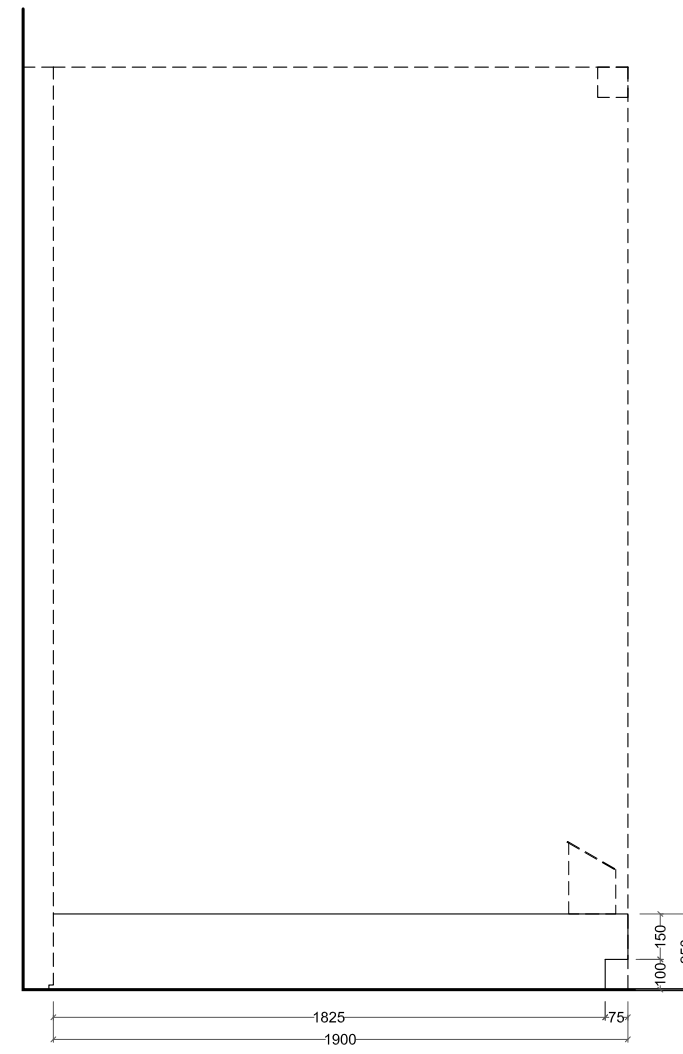

Section A

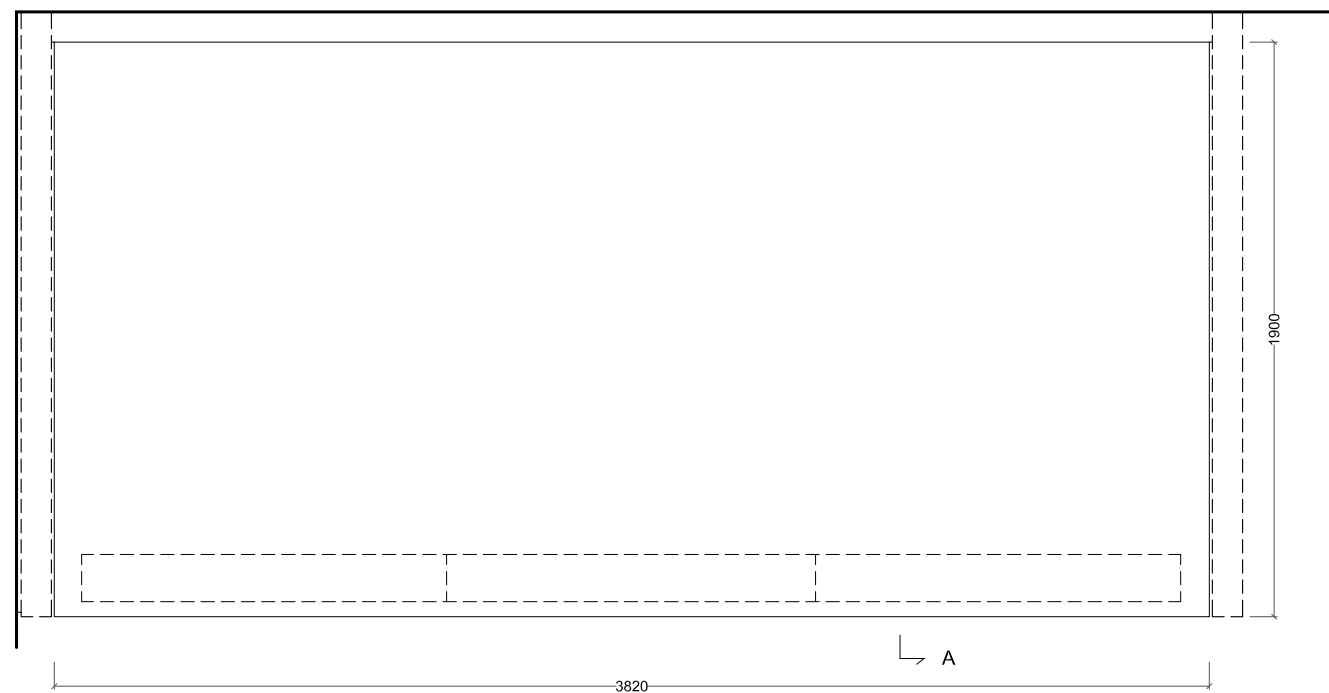

Plan

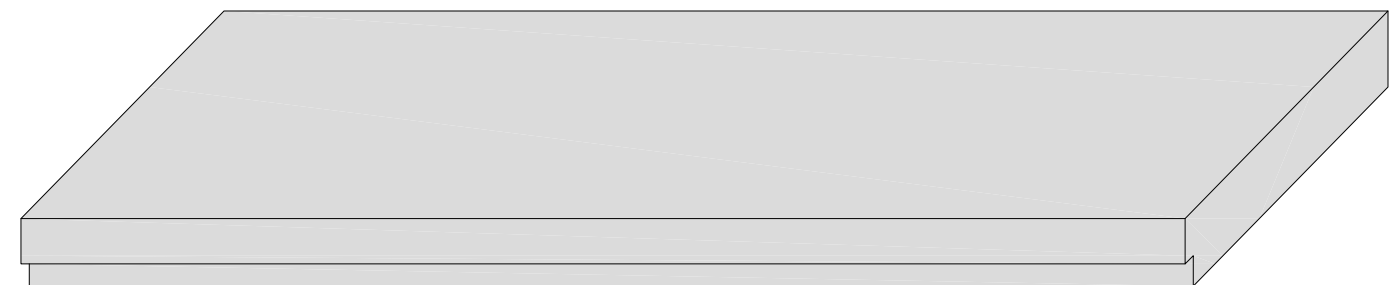


Baseboard  
NCS S1000N



as Corian Pearl Gray




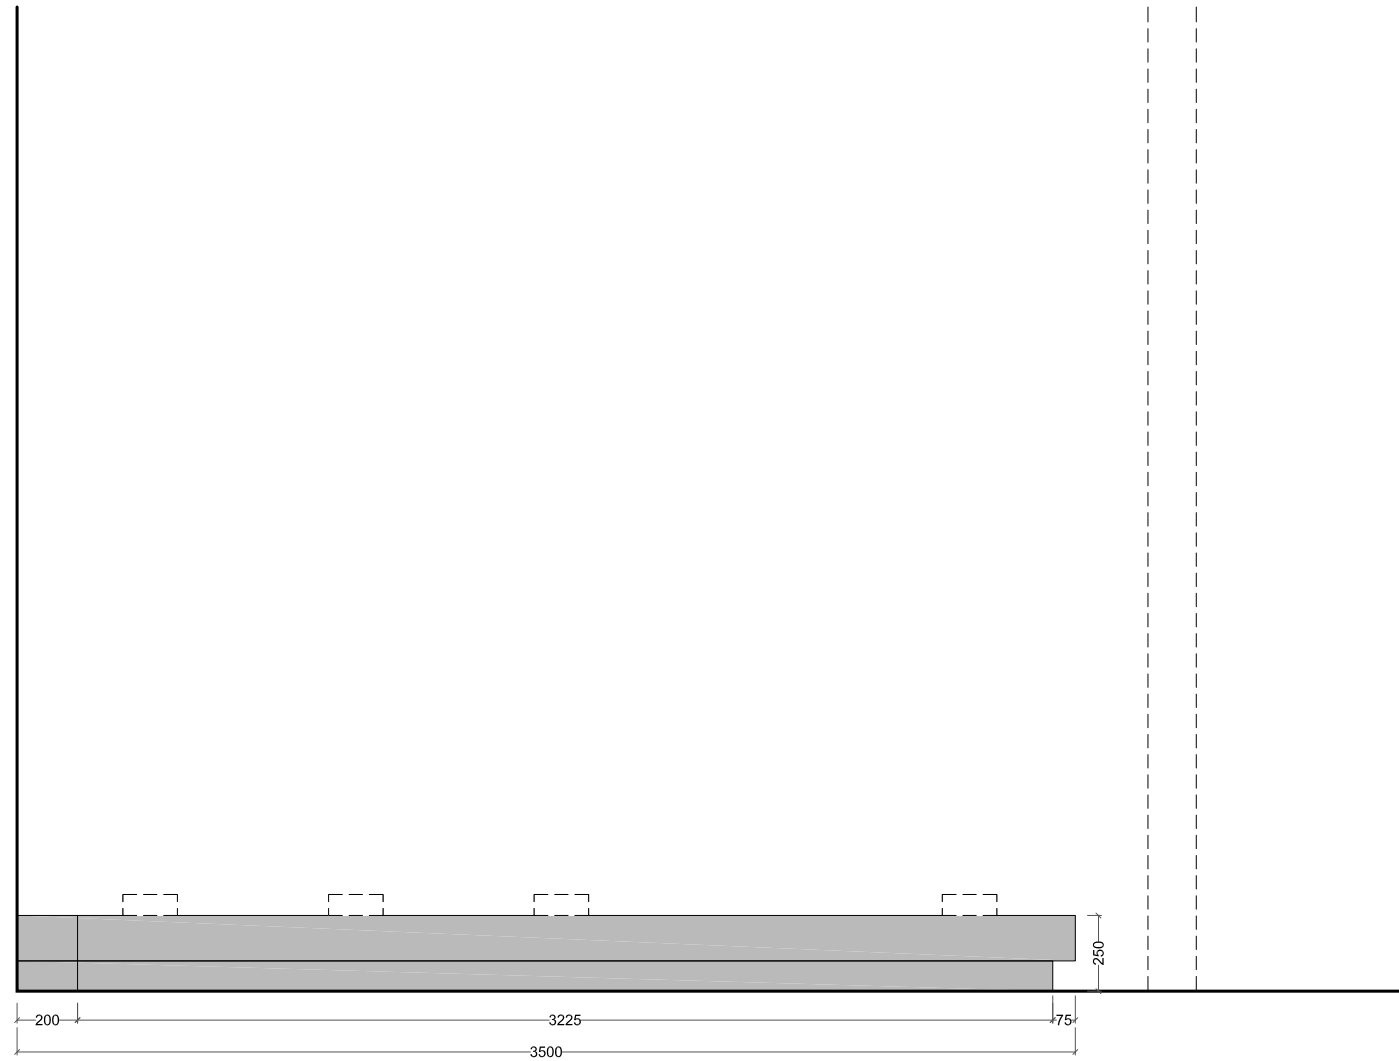

Front view



Side view

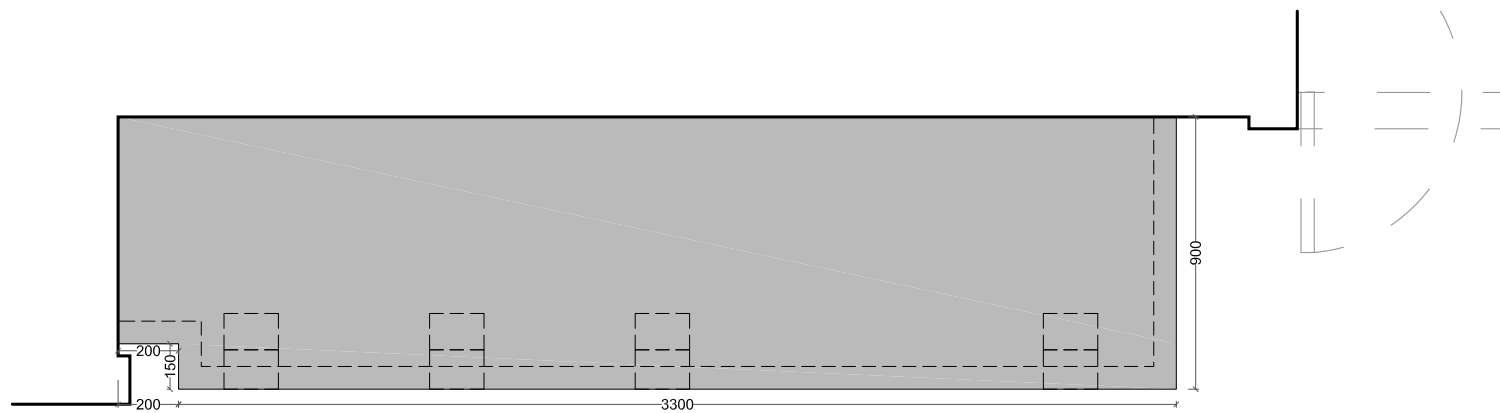


Plan




Baseboard  
NCS S4500N

as Corian Silver Gray




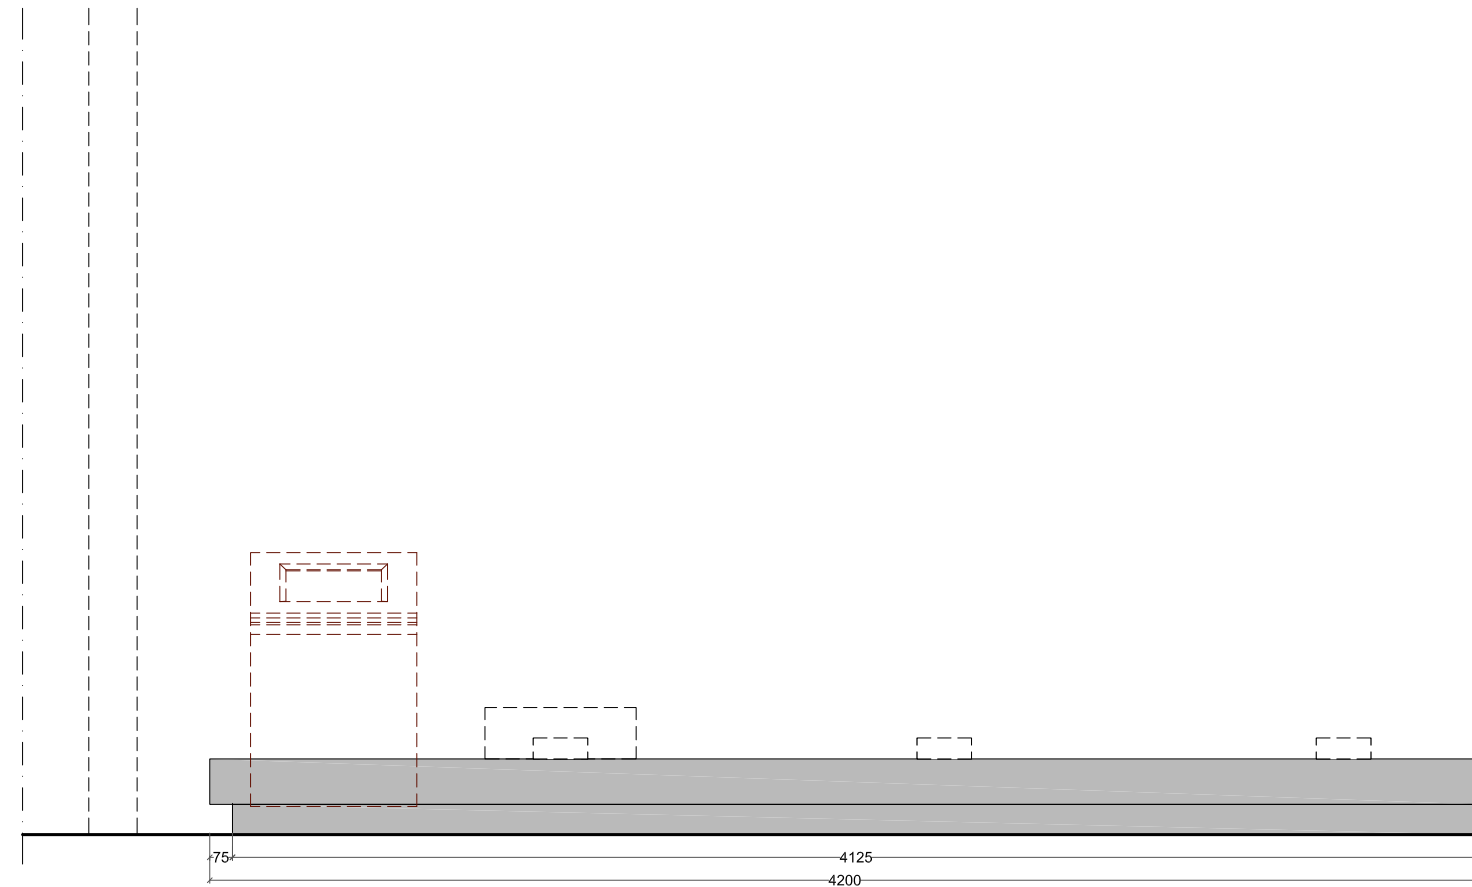


Front view

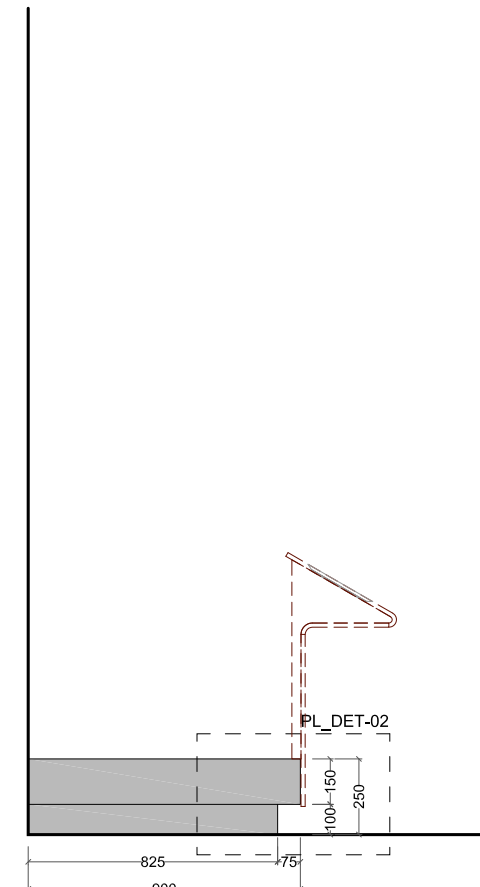

Side view

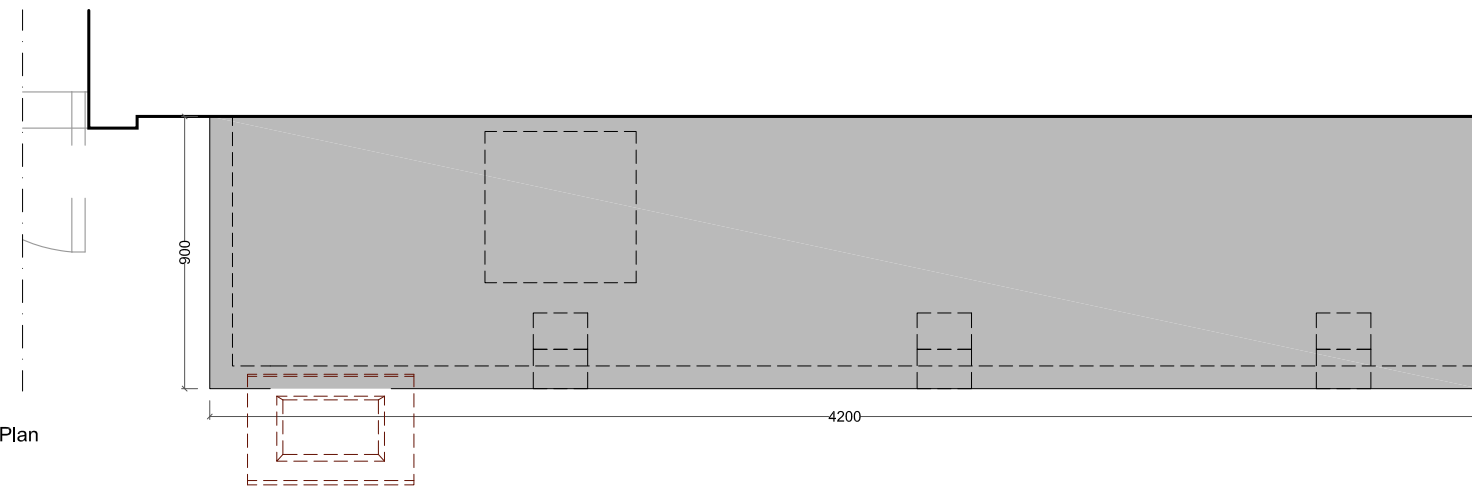

Plan




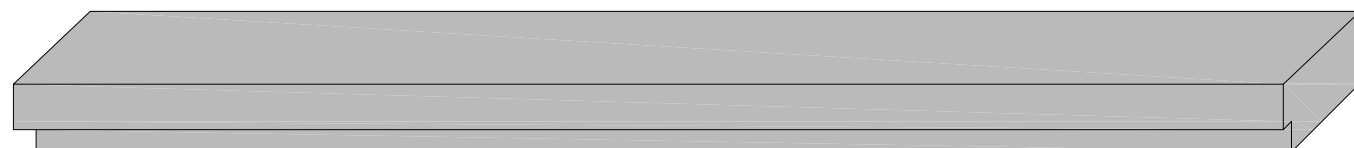



Baseboard  
NCS S4500N




as Corian Silver Gray



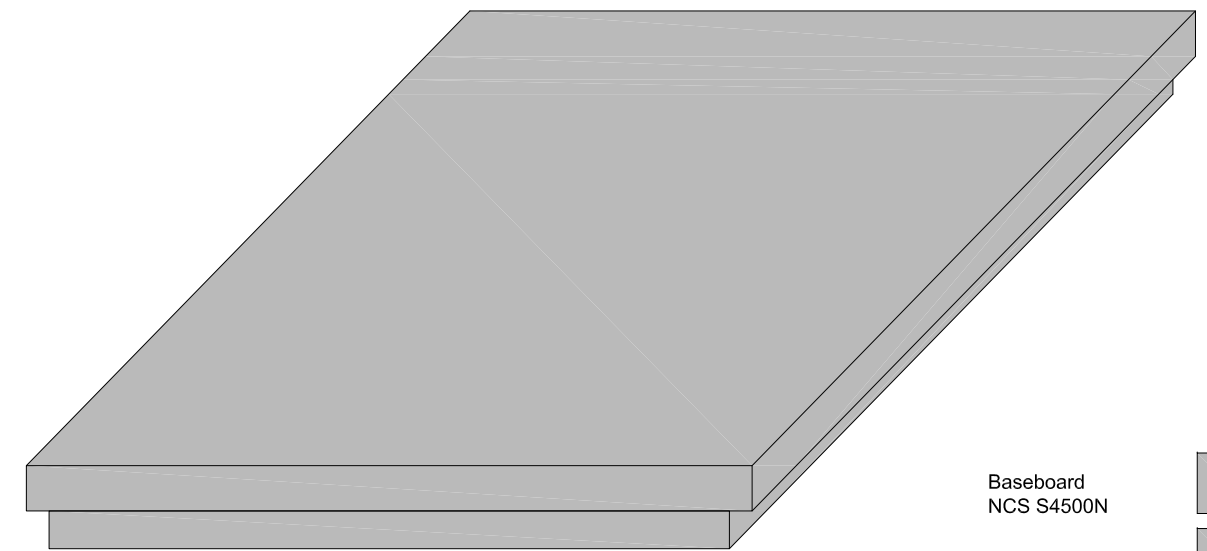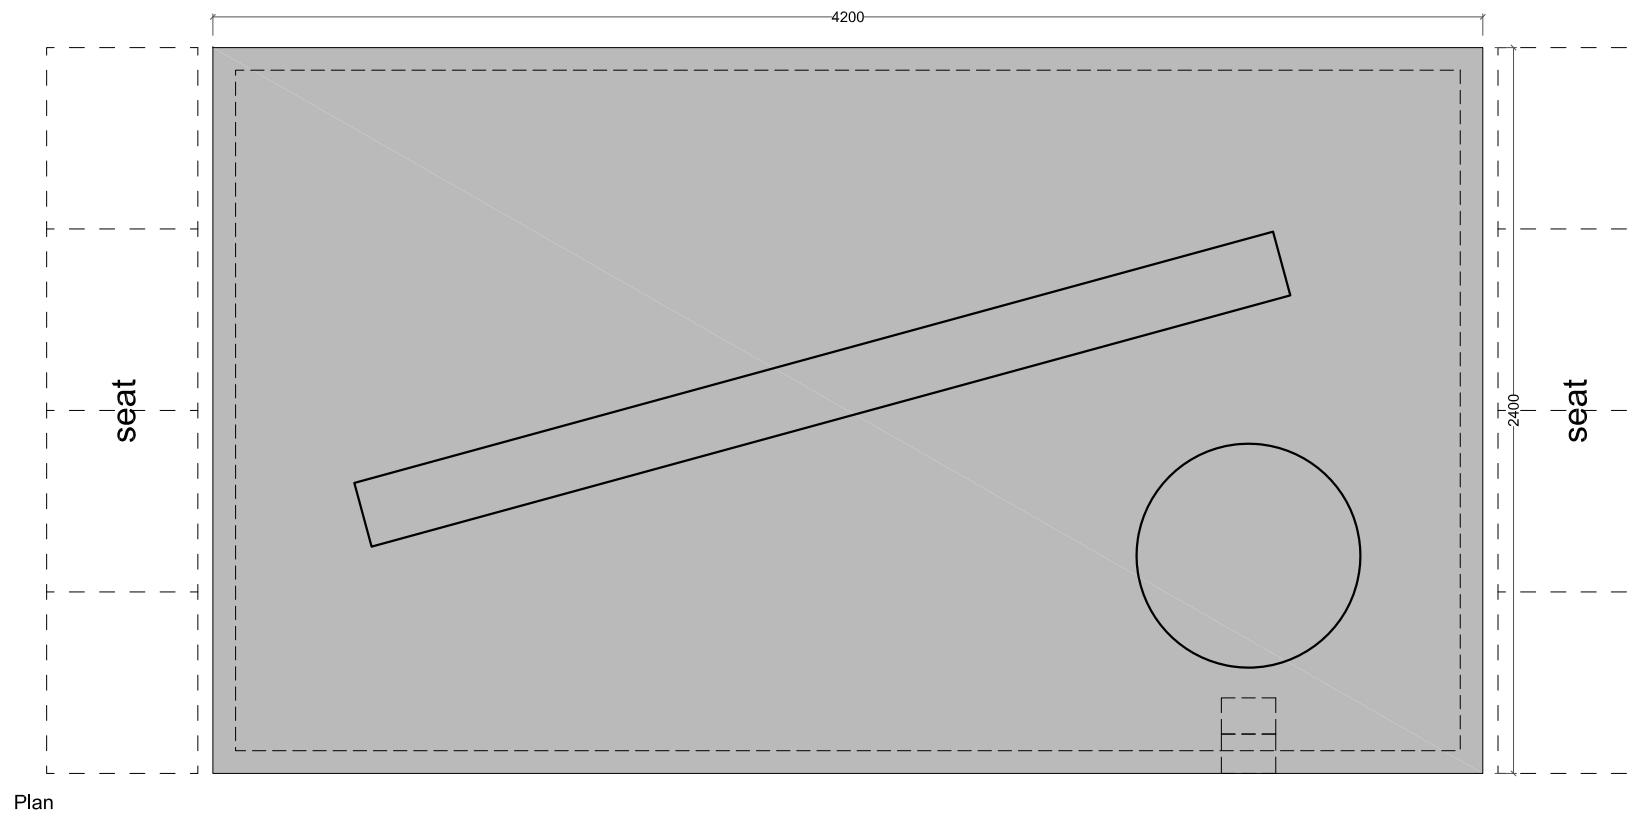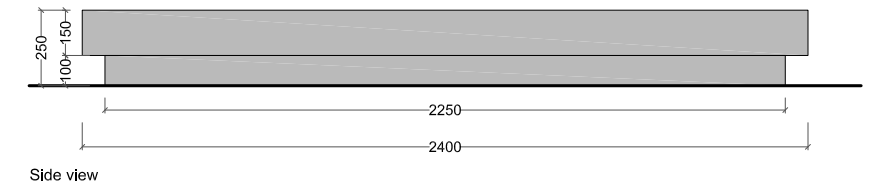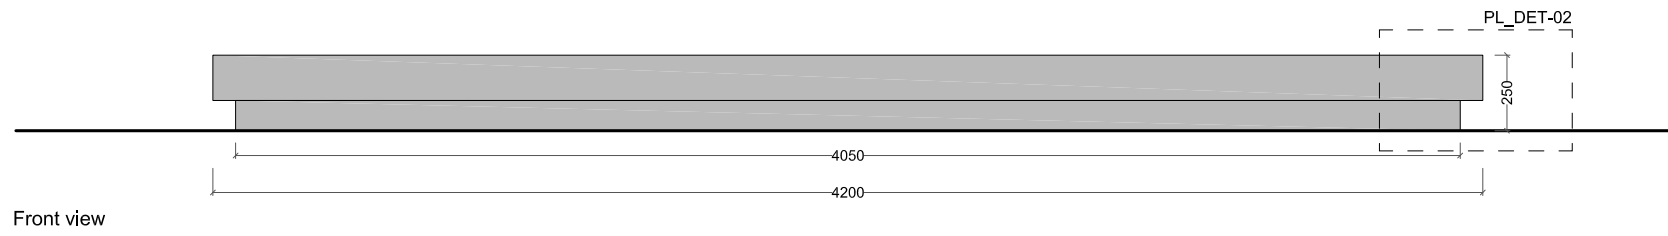


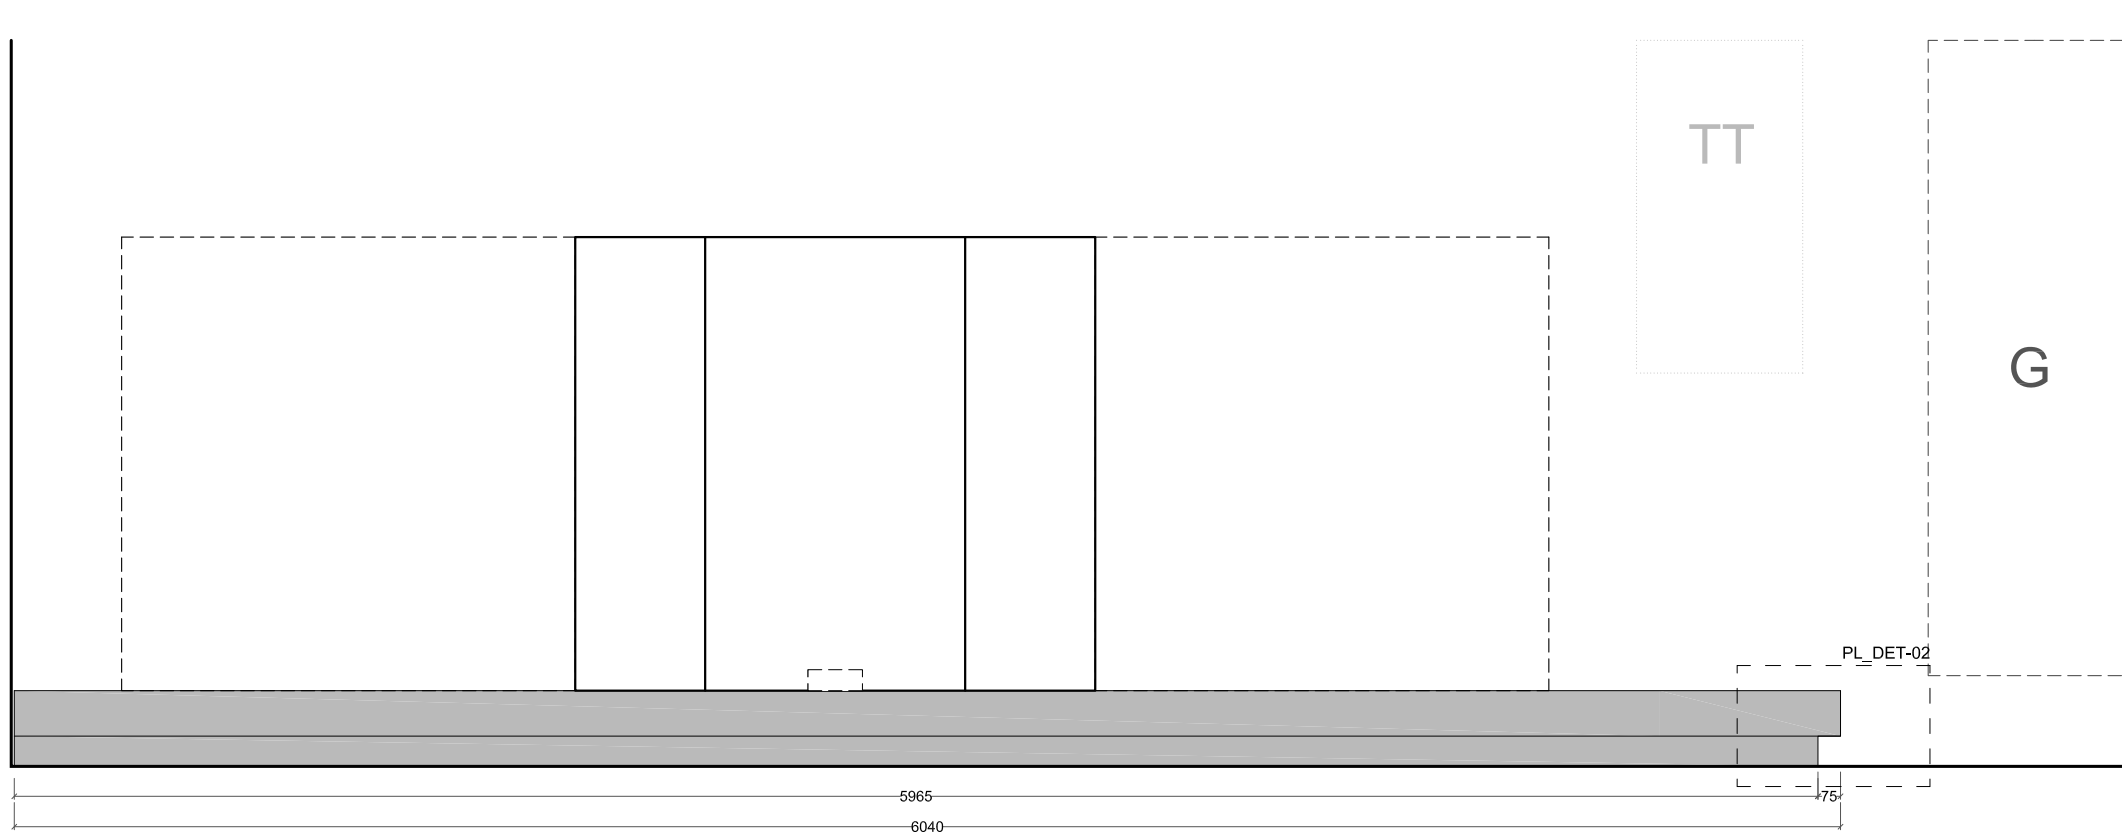


Front view

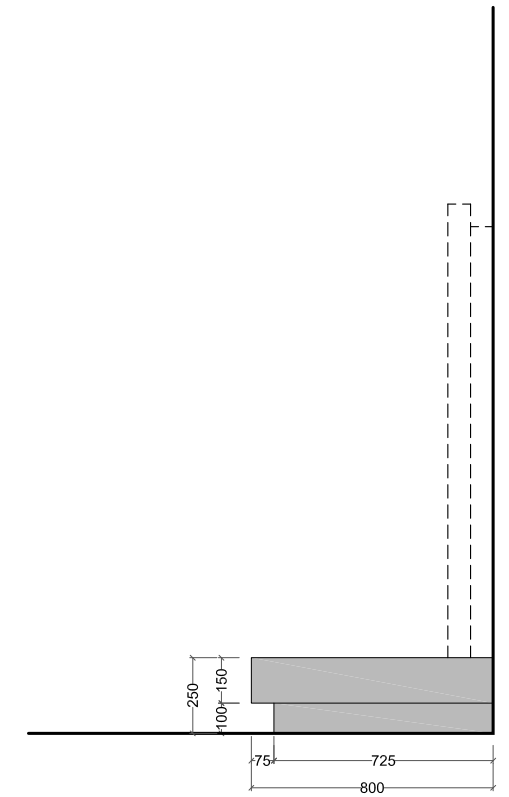

Side view

Plan

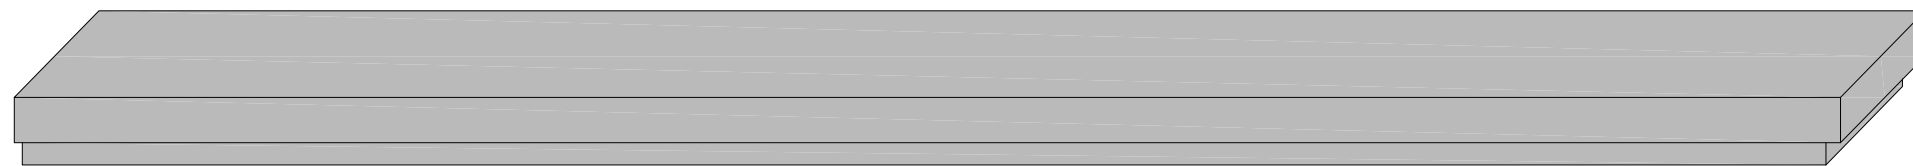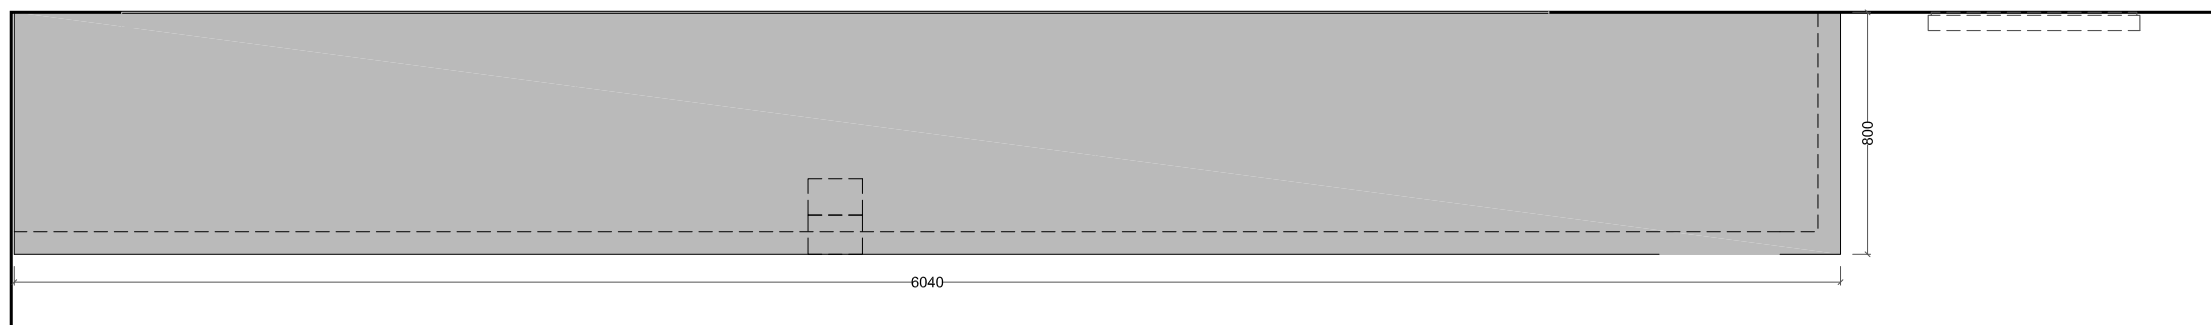


Baseboard  
NCS S4500N




as Corian Silver Gray



OK-1998-0080


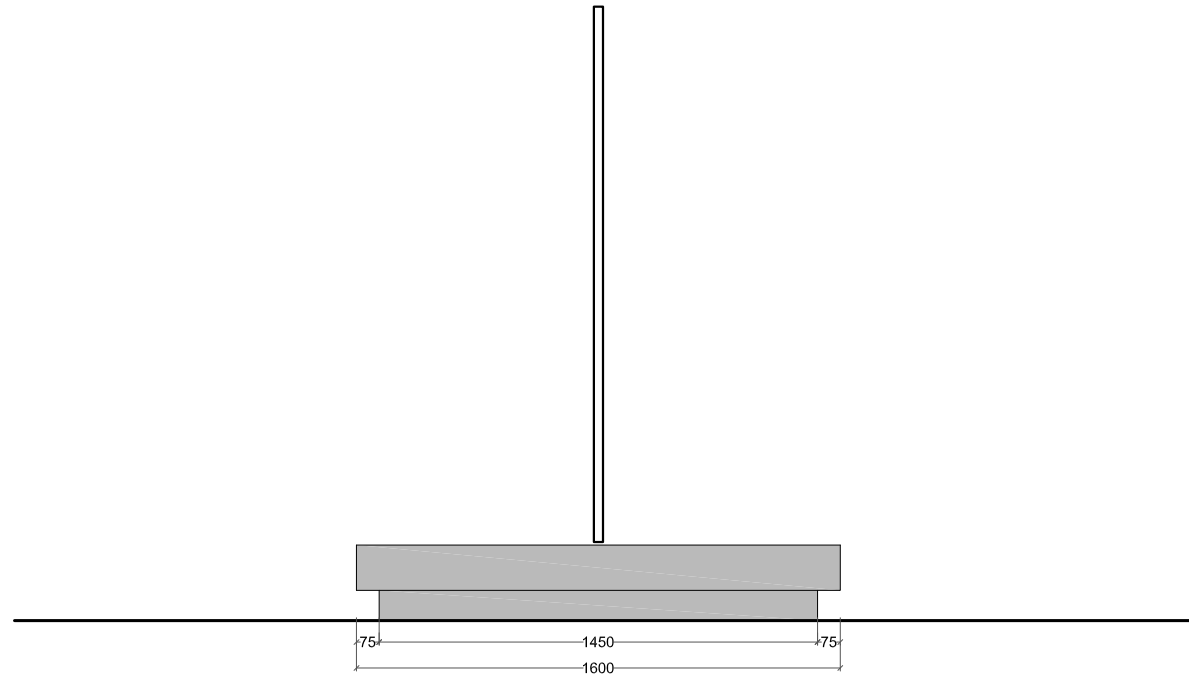


Front view

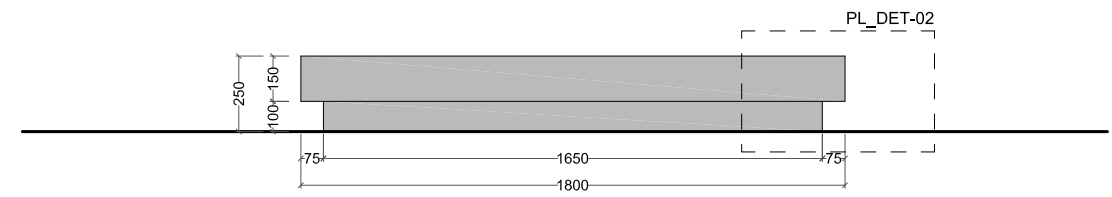

Side view

Plan



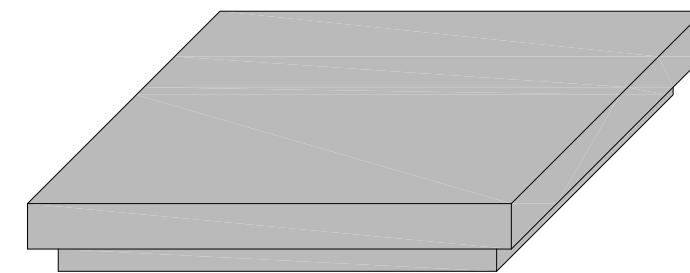
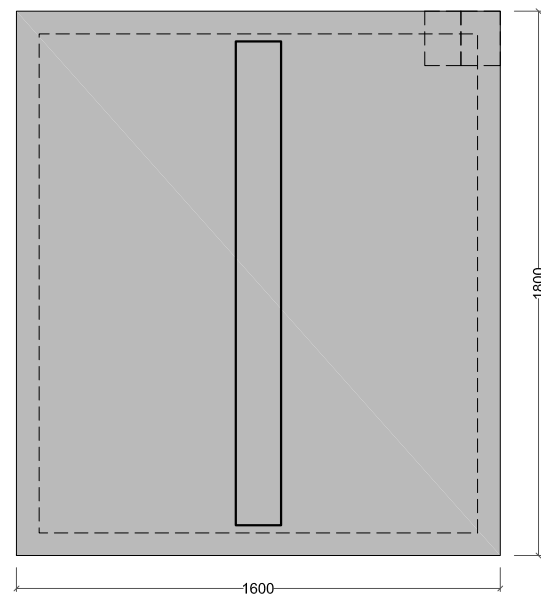


Baseboard  
NCS S4500N

as Corian Silver Gray







NG.M.00437

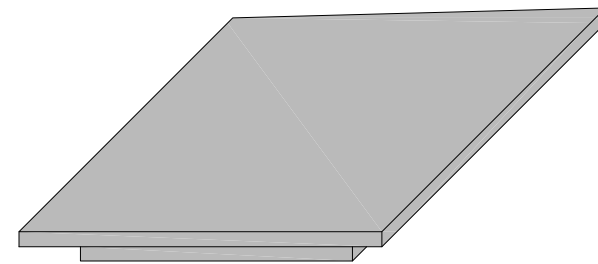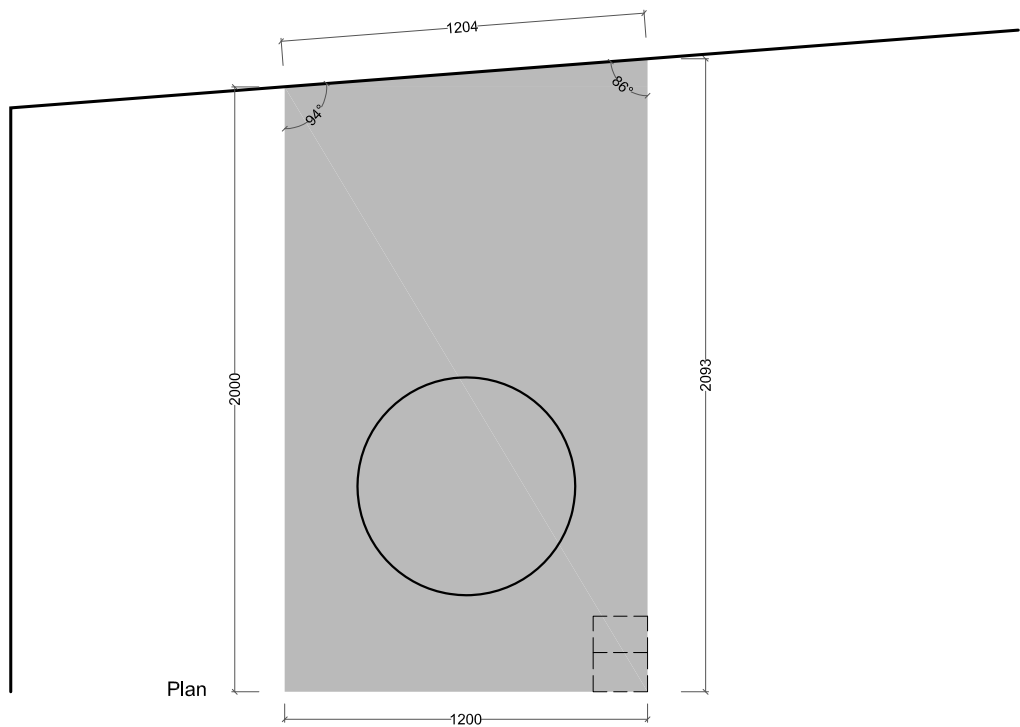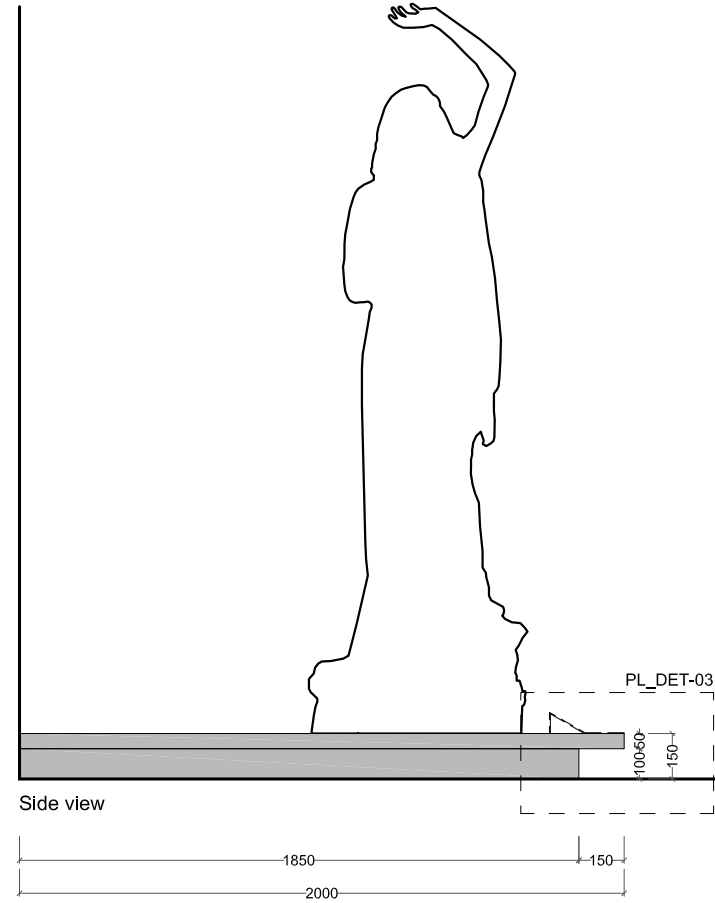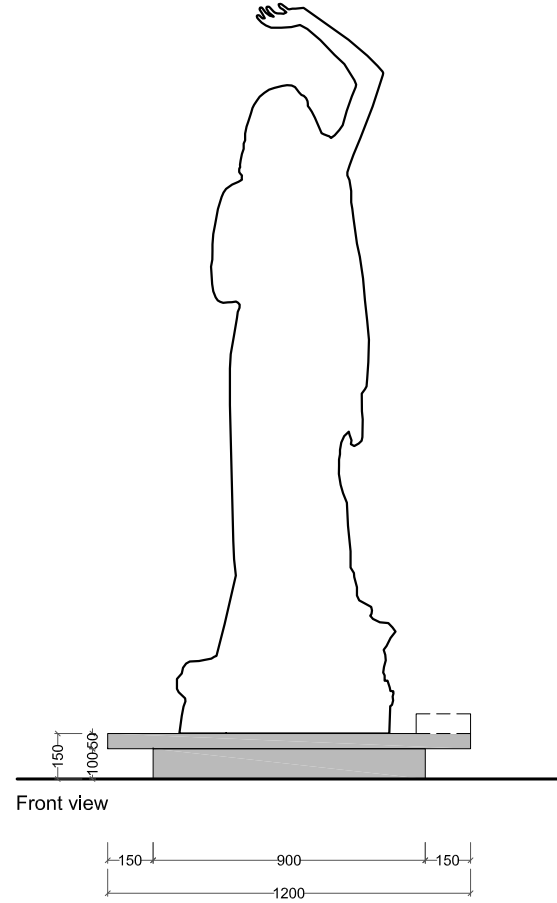

- Baseboard NCS S4500-N
- as Corian Silver Gray






NG.S.00154

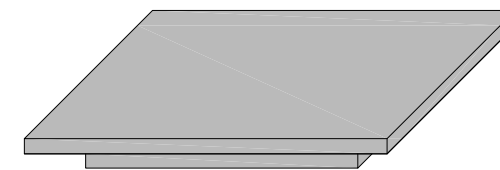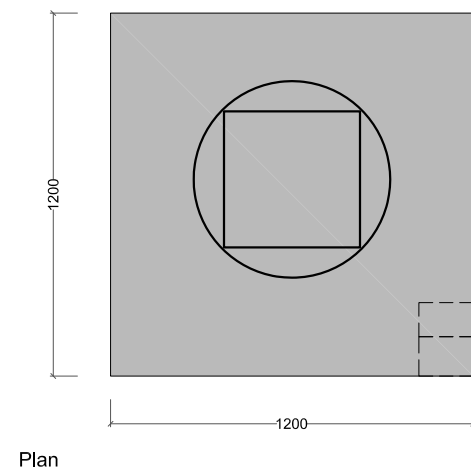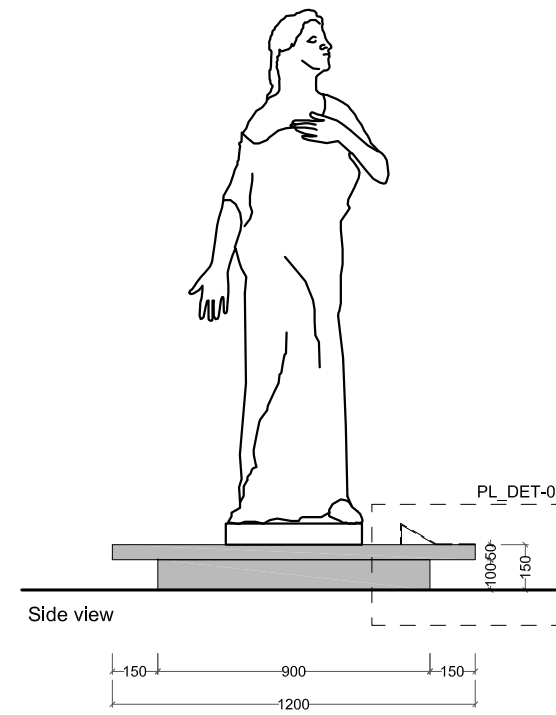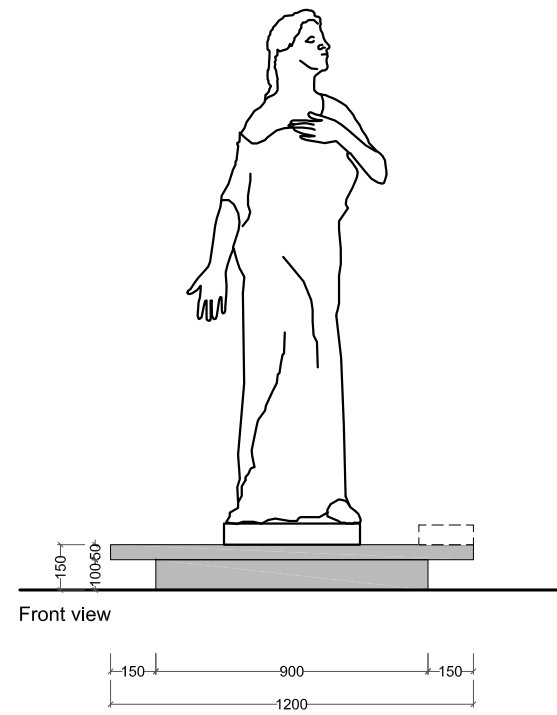

Baseboard  
NCS S4500-N

as Corian Silver Gray





NG.S.00707

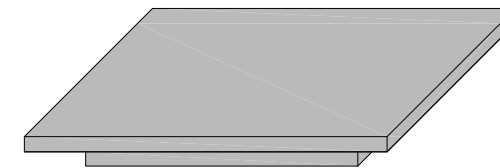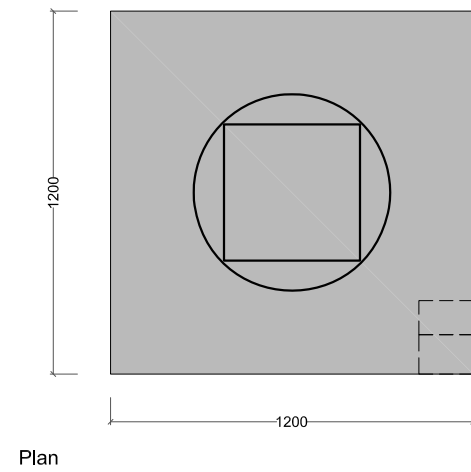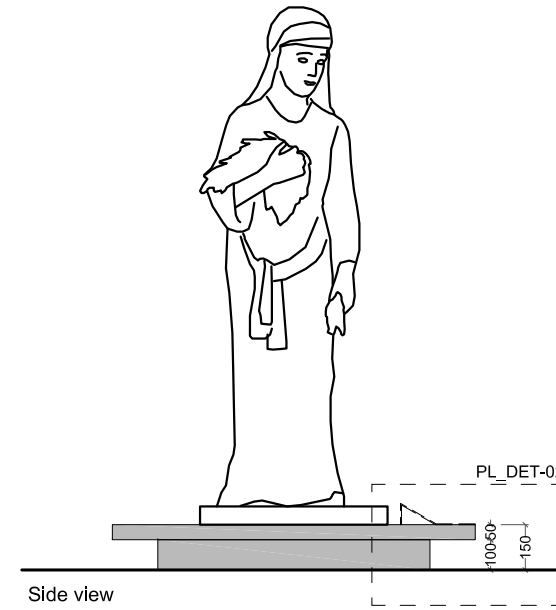

Baseboard  
NCS S4500-N






as Corian Silver Gray

EKSTERN.2017.0061

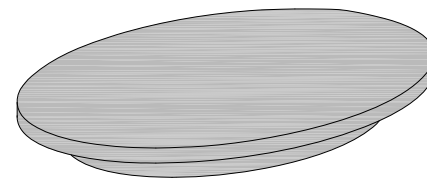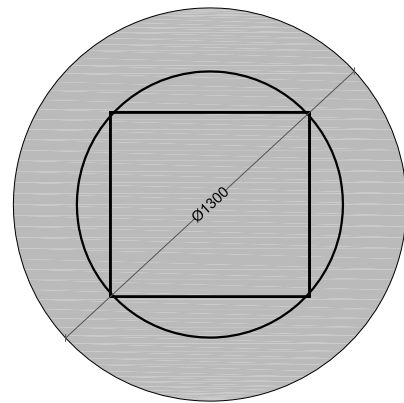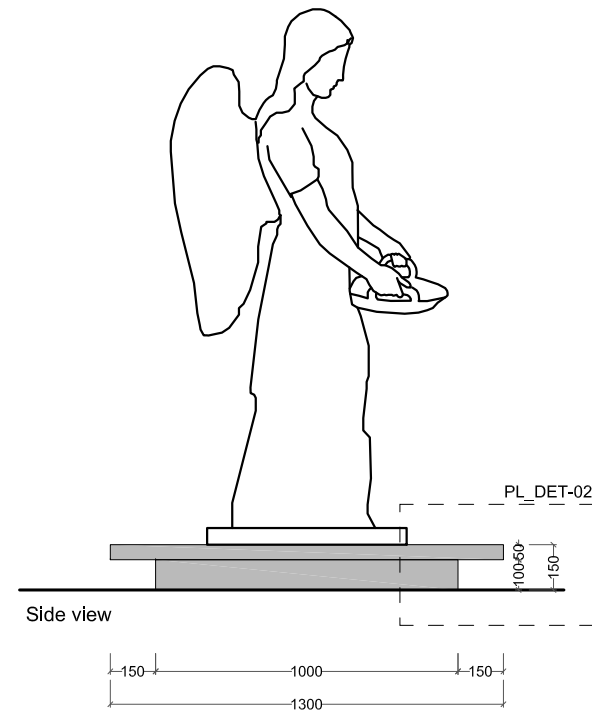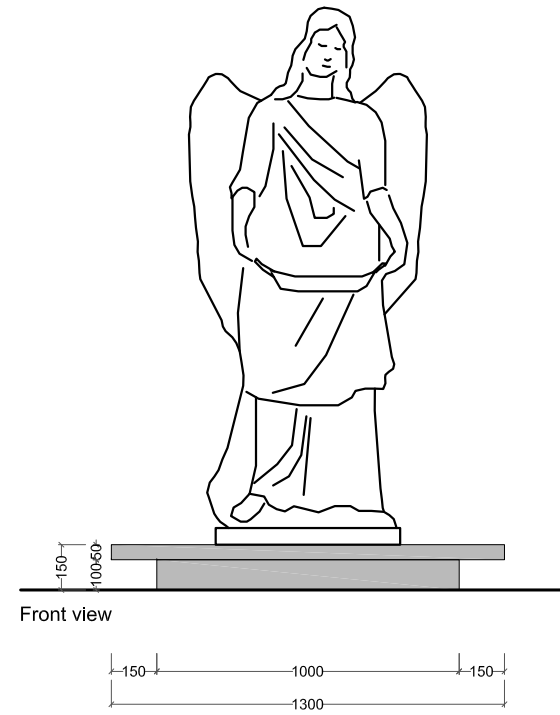

Baseboard  
NCS S4500-N

as Corian Silver Gray

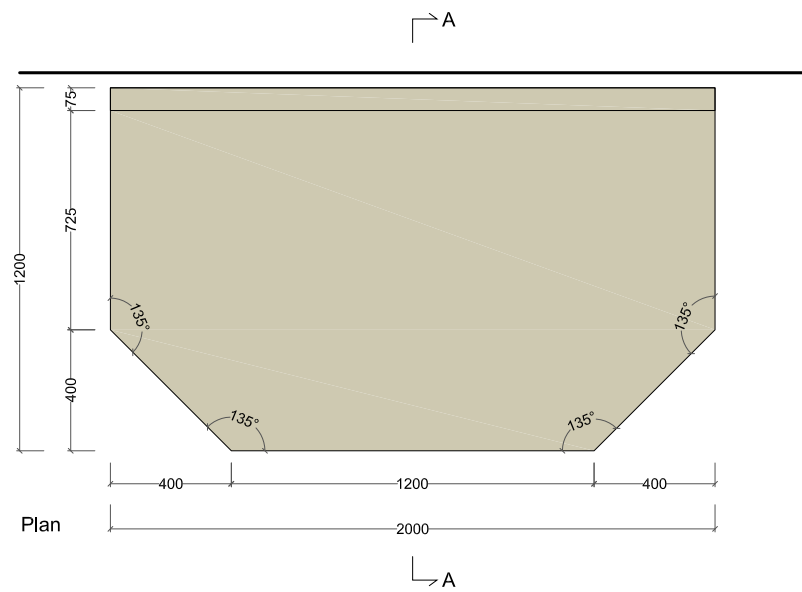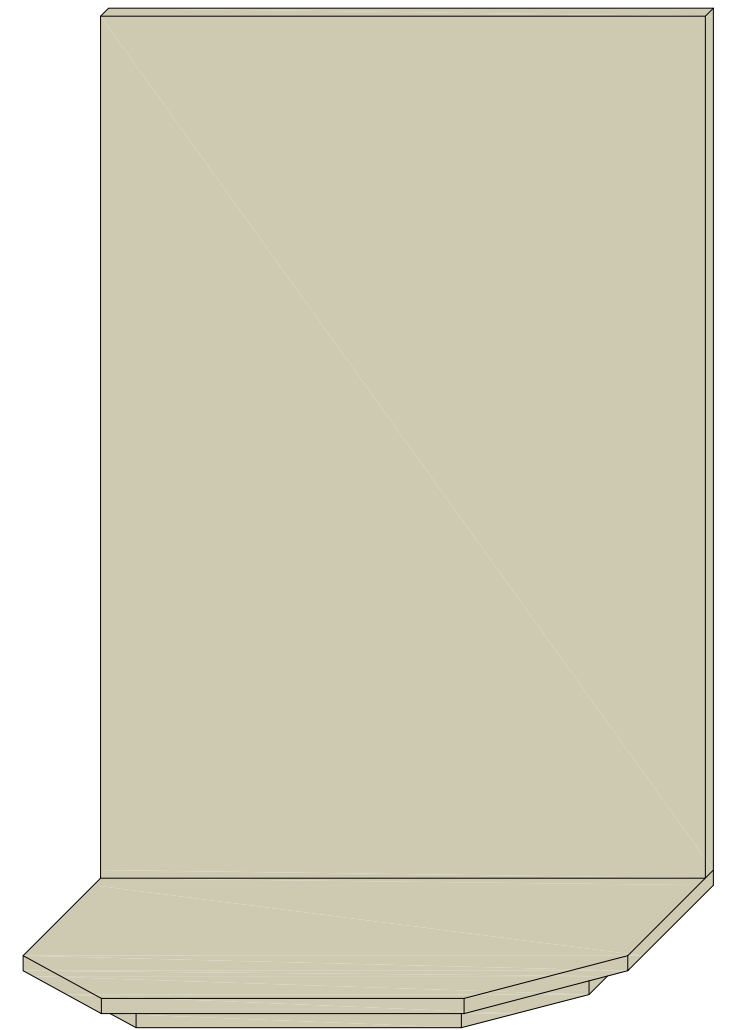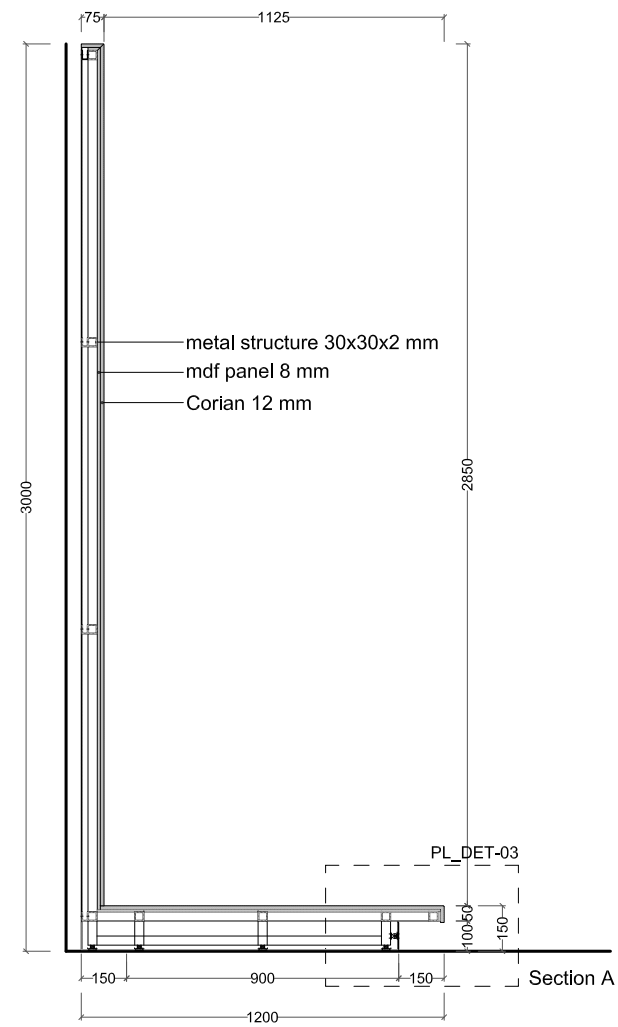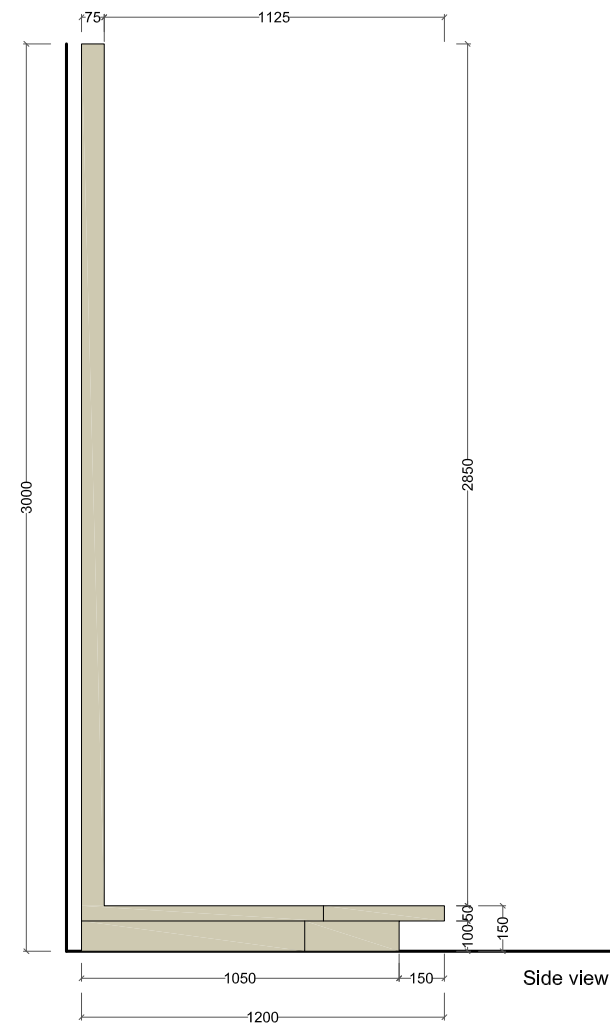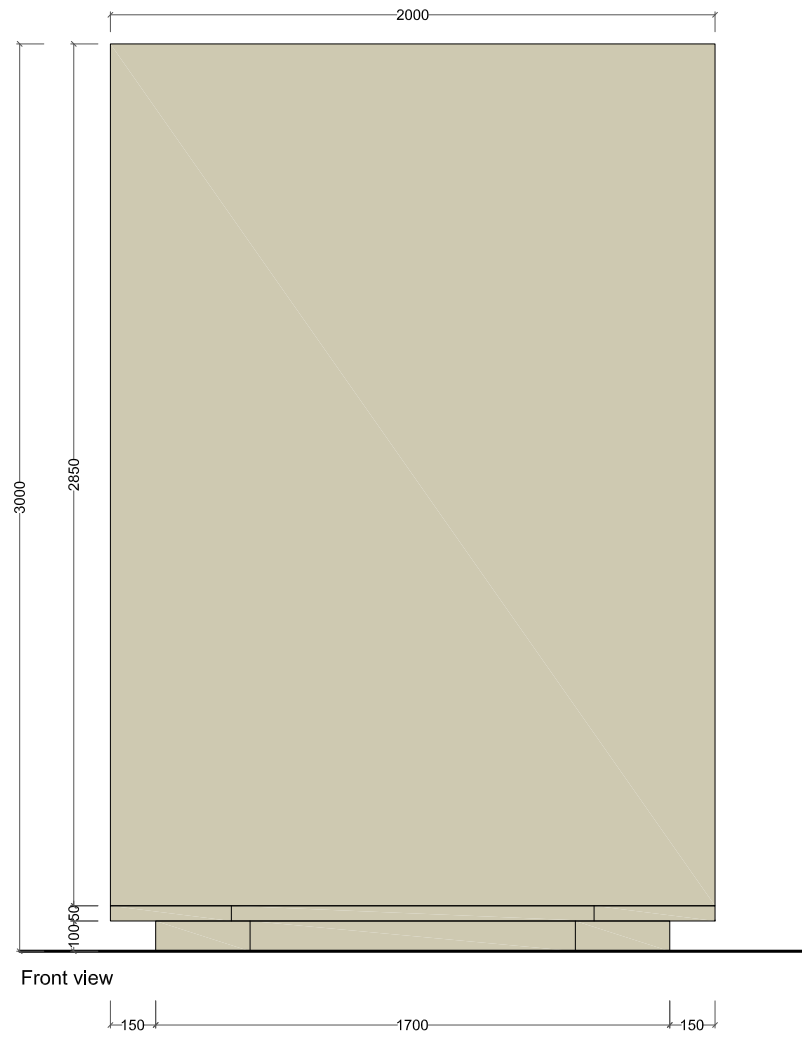

Baseboard  
 NCS S4500-N



as Corian Clay




NG.M.00776





Front view

 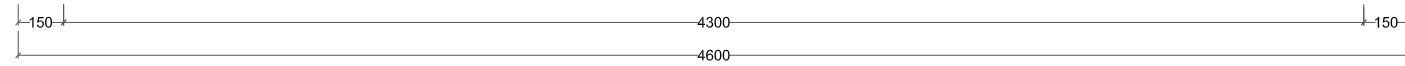

Side view

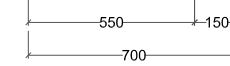





PL\_DET-03

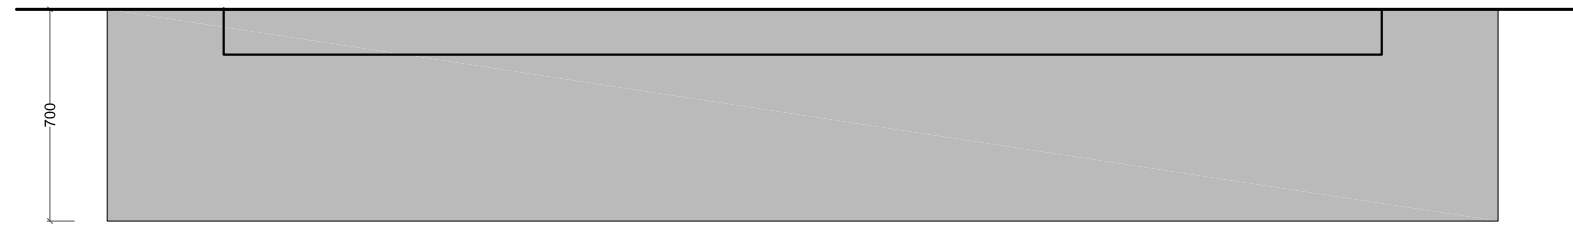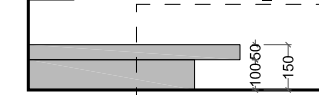

Plan

- Baseboard NCS S4500-N 
- as Corian Silver Gray 





NG.S.00836

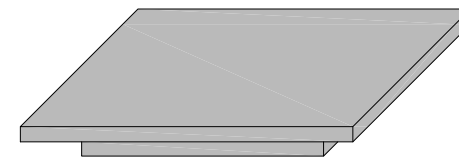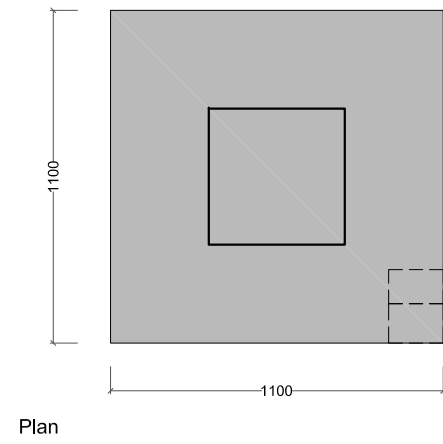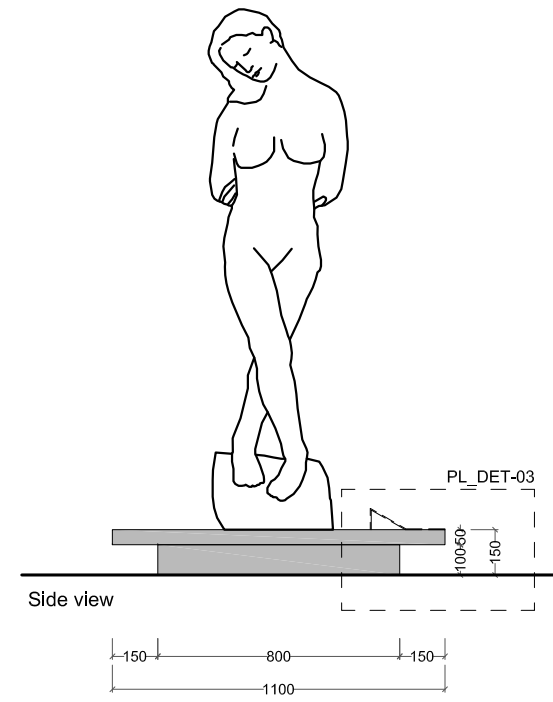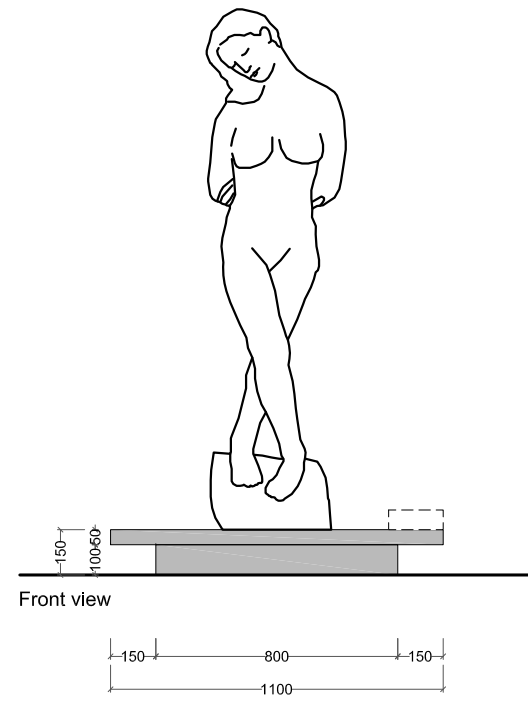

Baseboard  
NCS S4500-N





as Corian Silver Gray

NG.S.00988

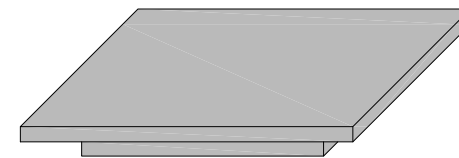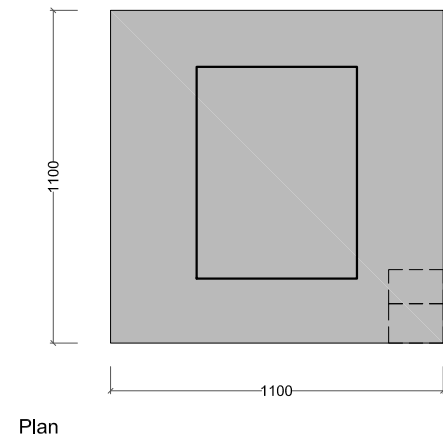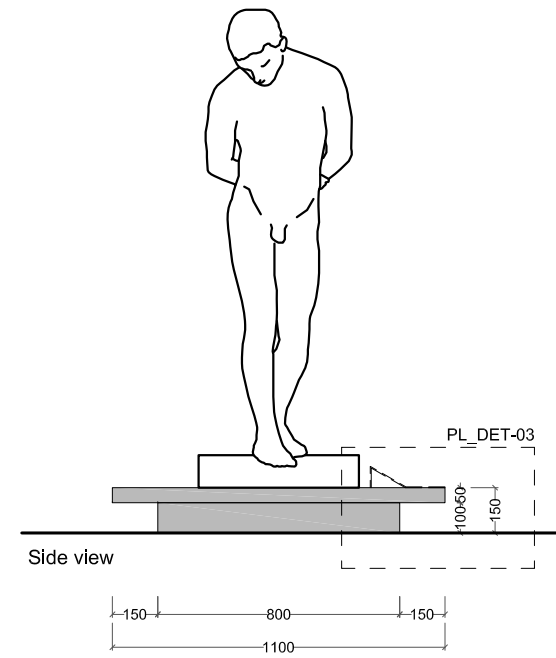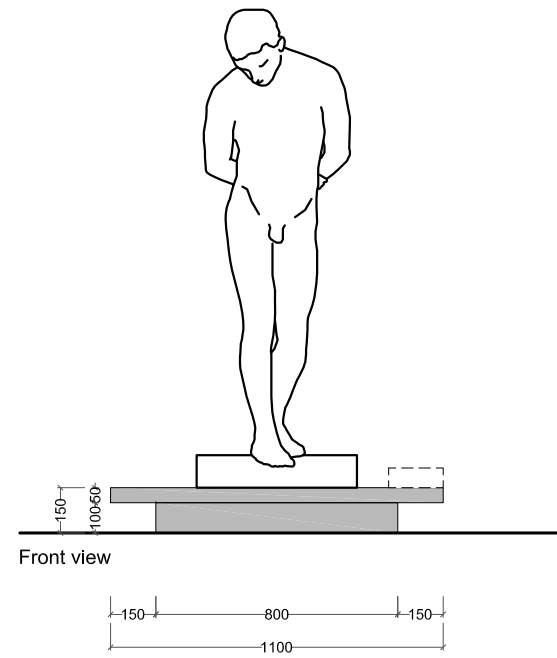

Baseboard  
NCS S4500-N

as Corian Silver Gray


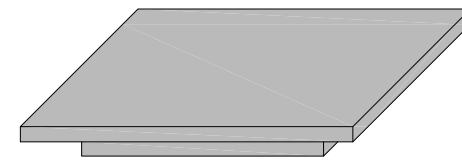
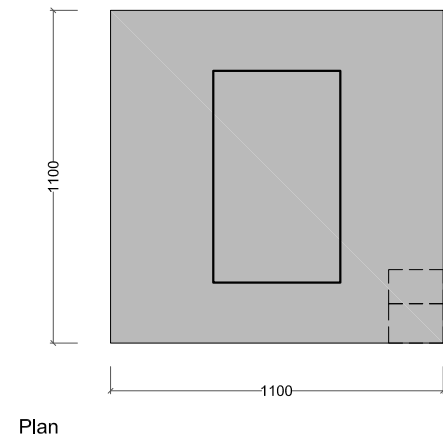
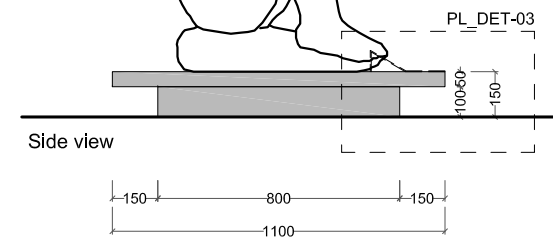
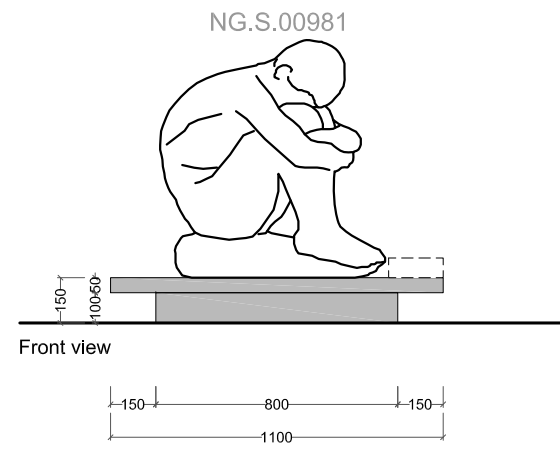


Baseboard  
NCS S4500-N


as Corian Silver Gray







NG.S.00995

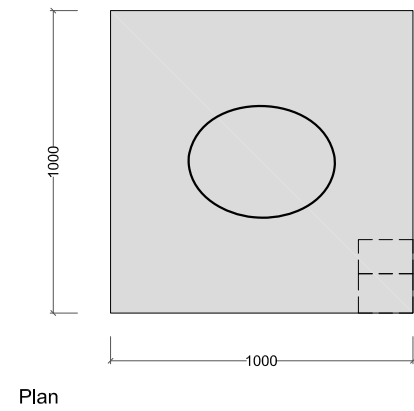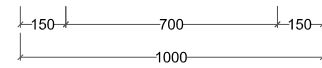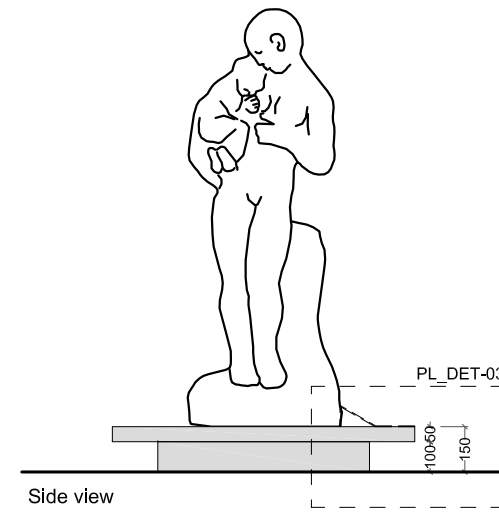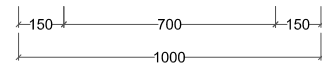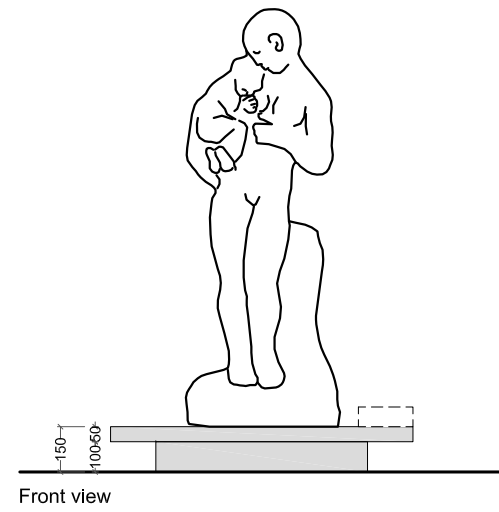

Baseboard  
NCS S1000-N  
as Corian Pearl Gray

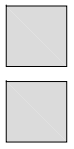





EKSTERN.2017.0071

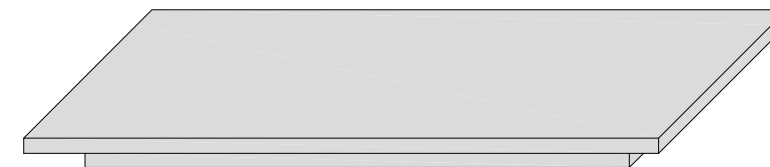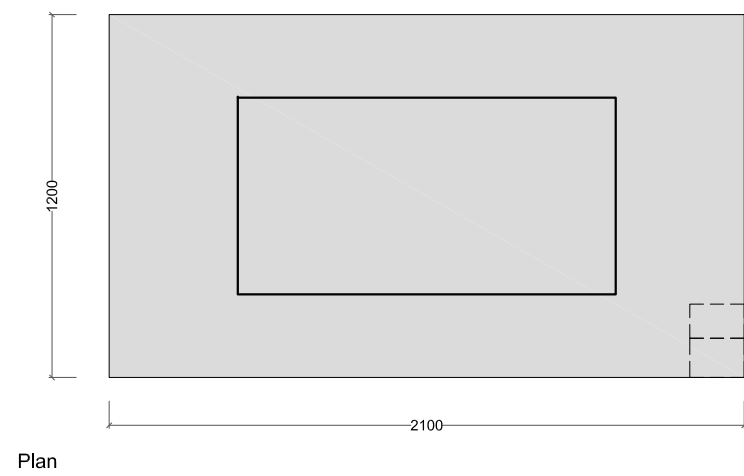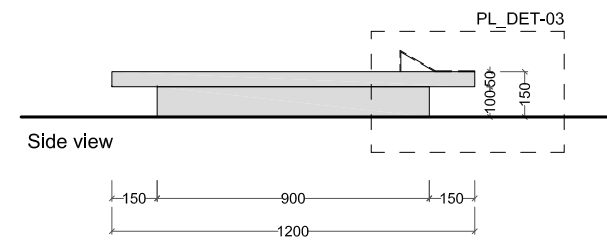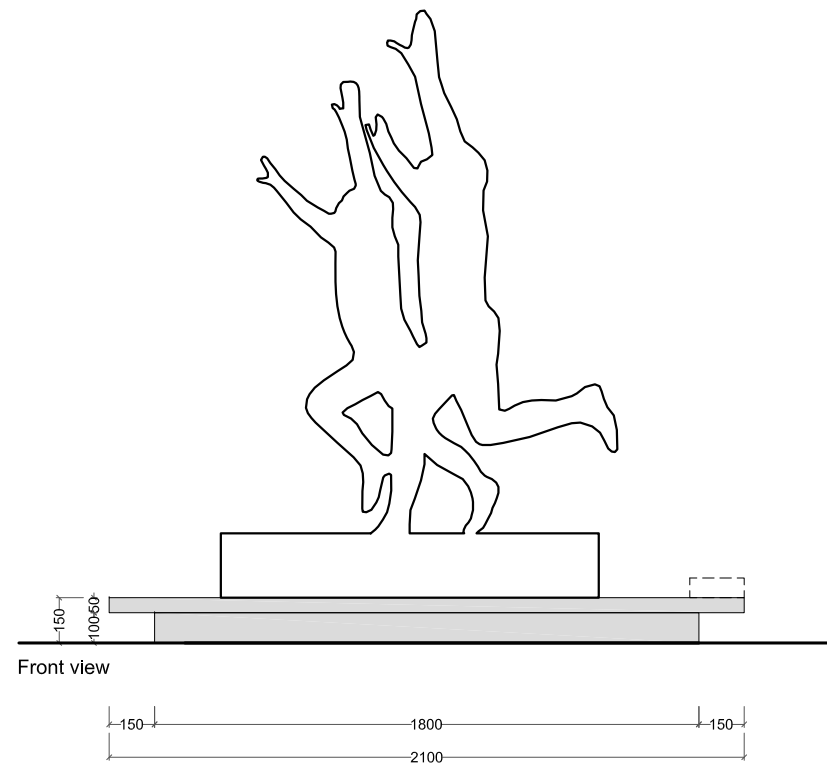





Baseboard  
NCS S1000-N

as Corian Pearl Gray

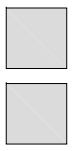


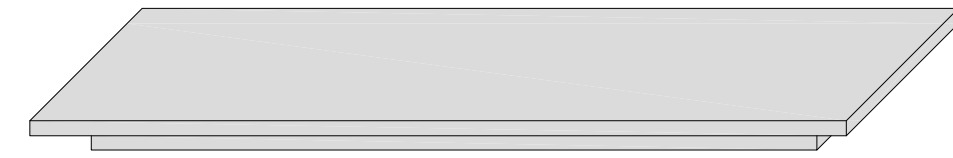
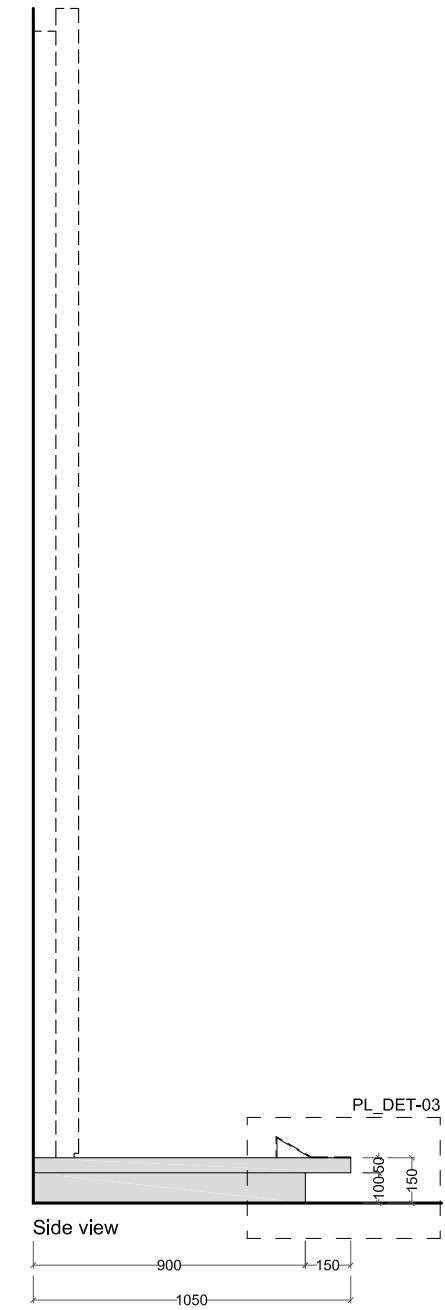
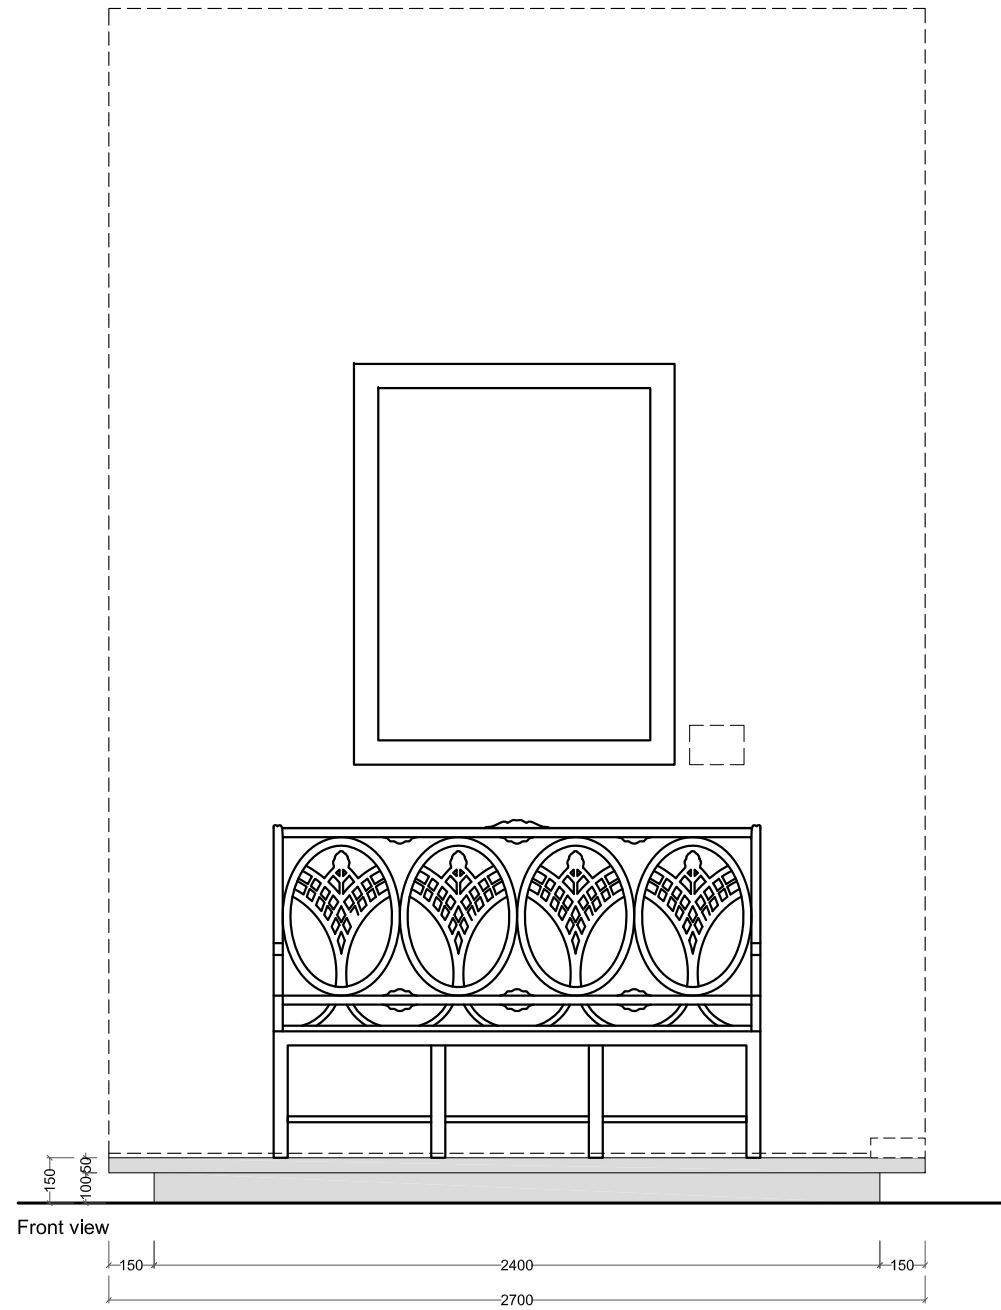


- Baseboard NCS S1000-N
- as Corian Pearl Gray

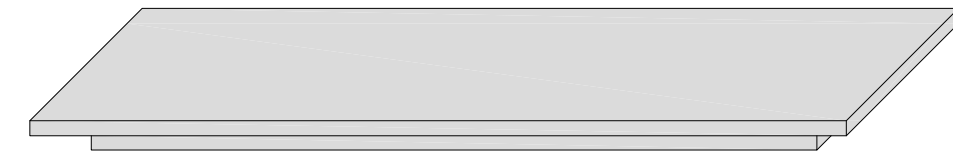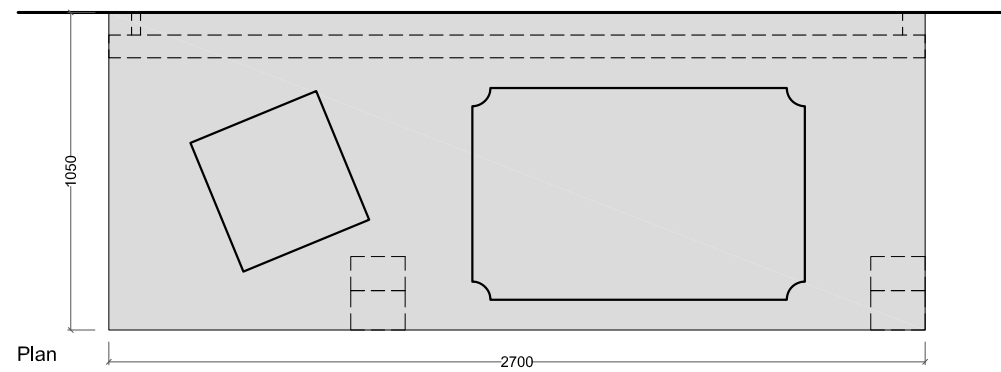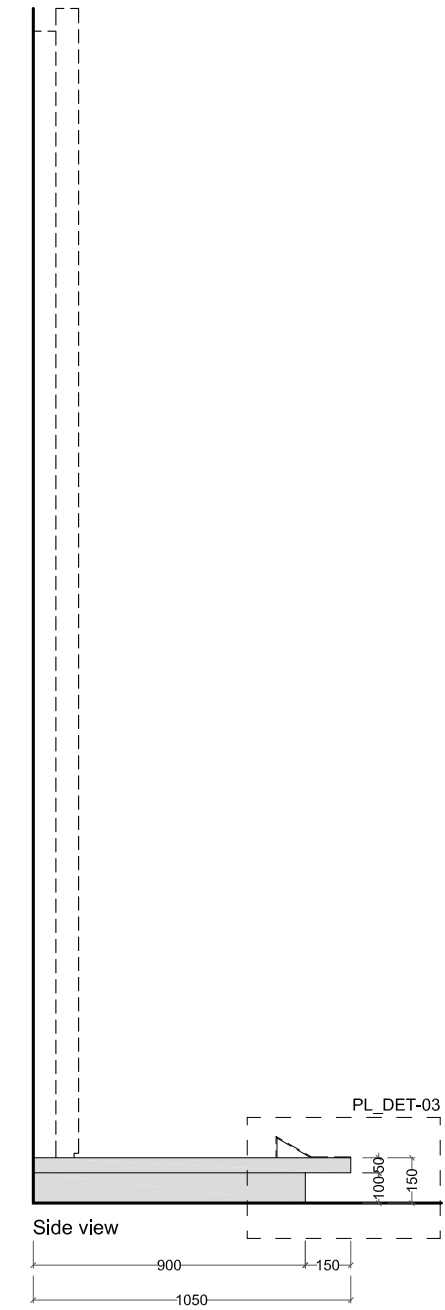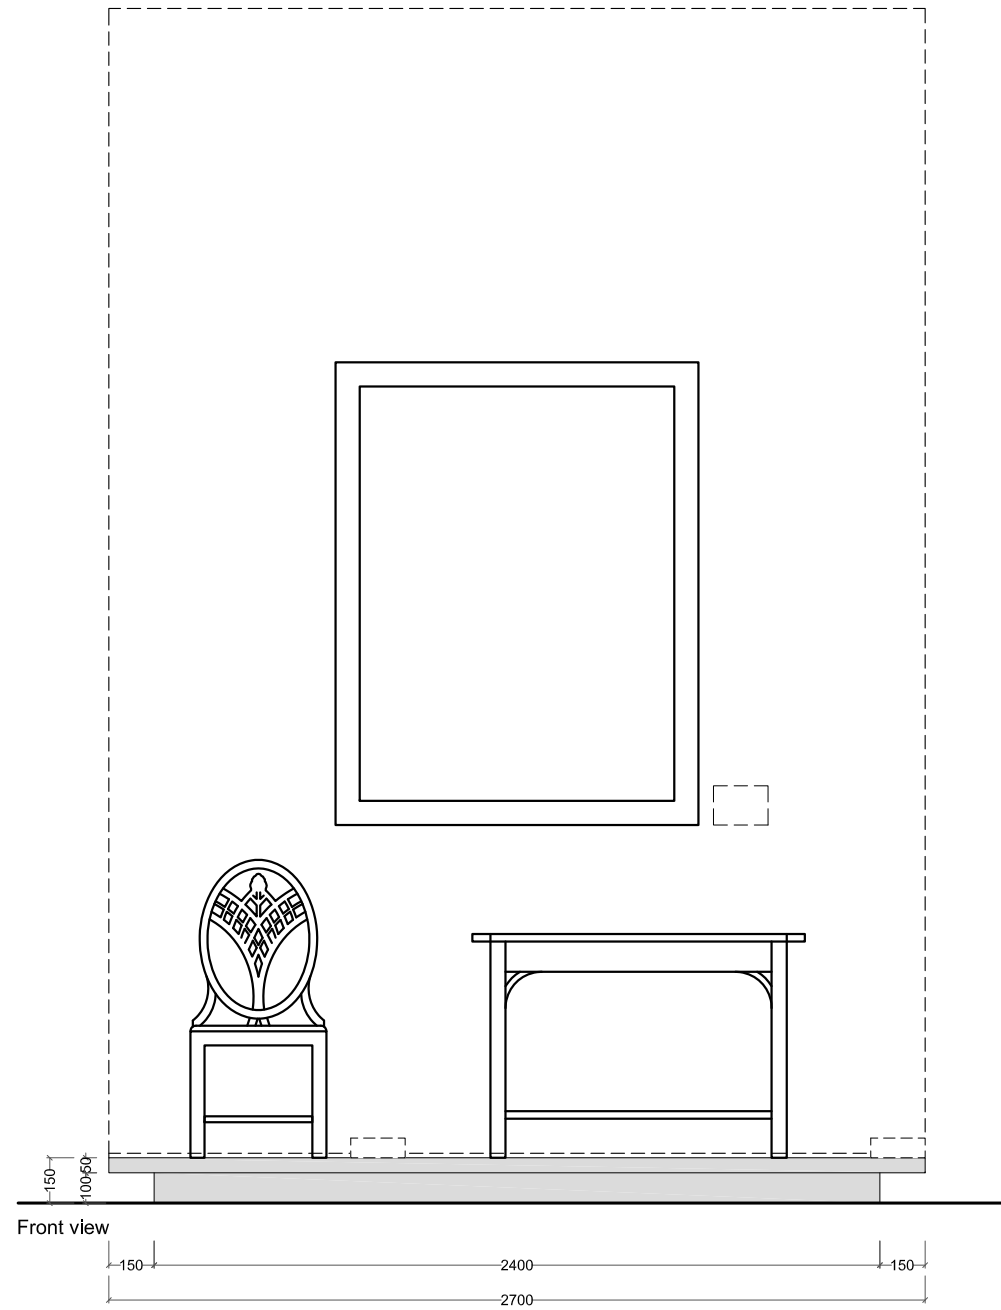

- Baseboard NCS S1000-N
- as Corian Pearl Gray





NMK.2013.0368

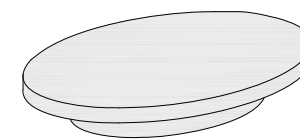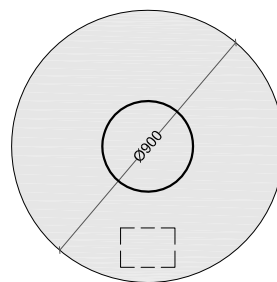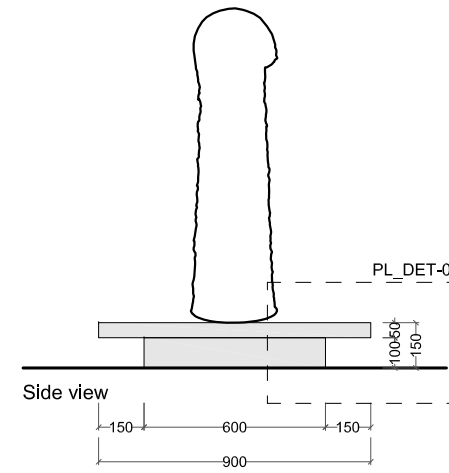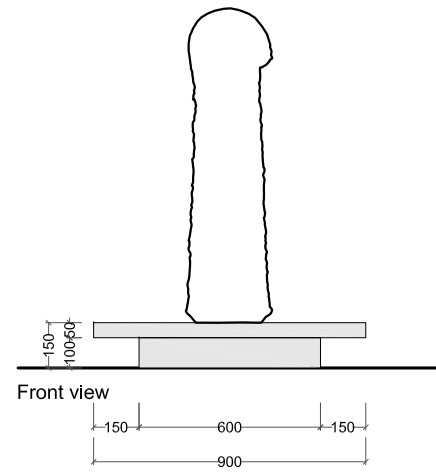

Baseboard  
NCS S0500-N

as Corian Designer White



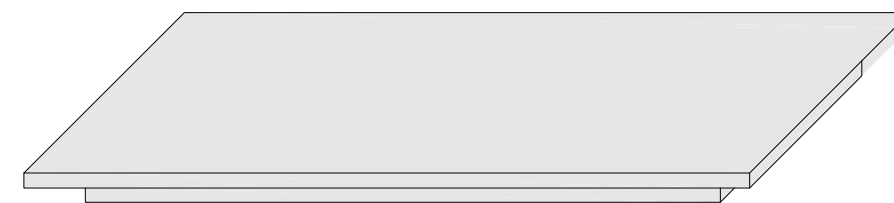
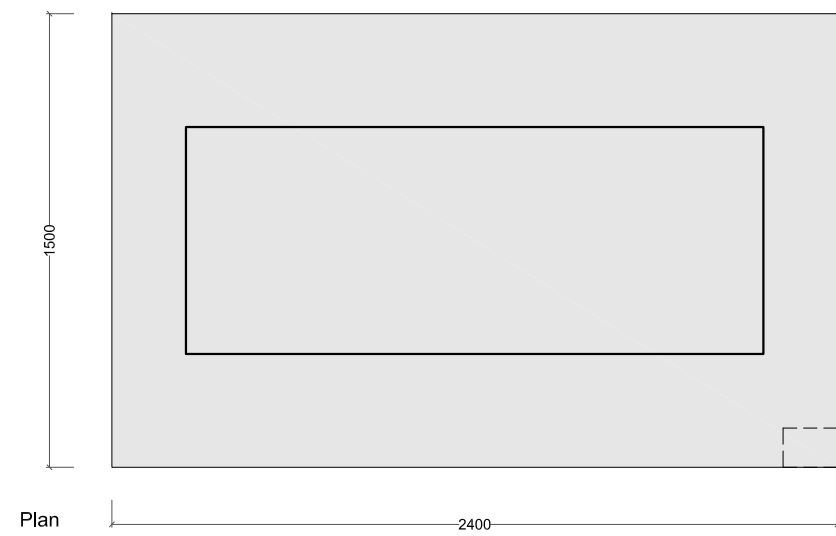
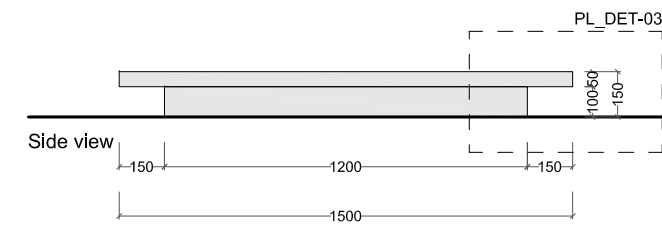
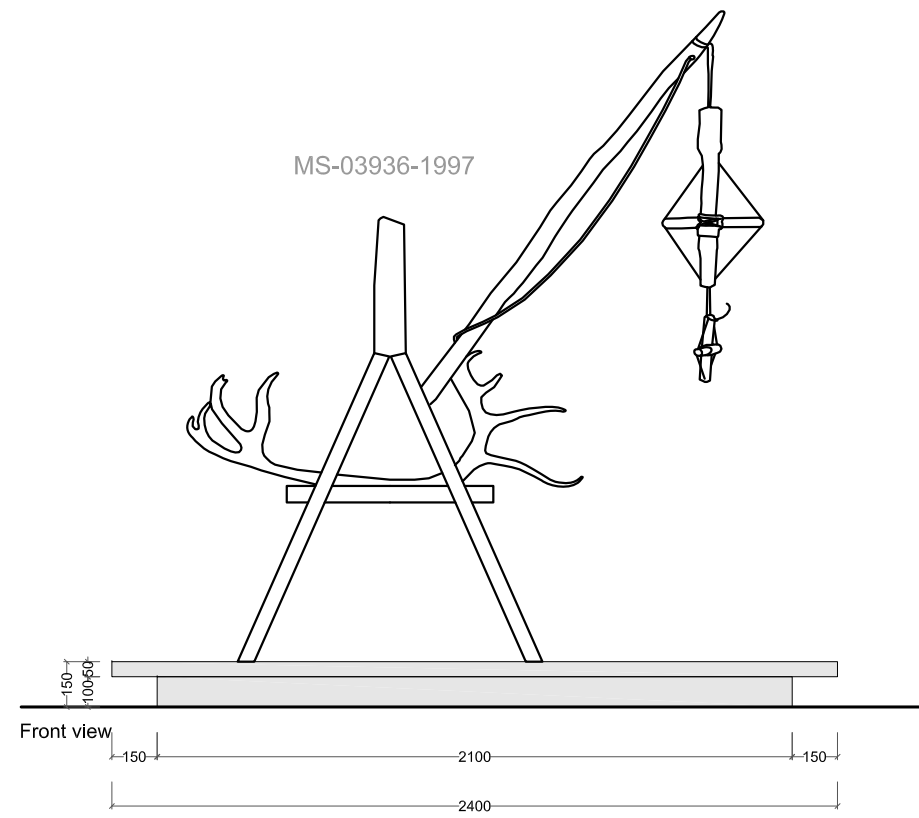


Baseboard  
NCS S0500-N

as Corian Designer White







NMK.2012.0239

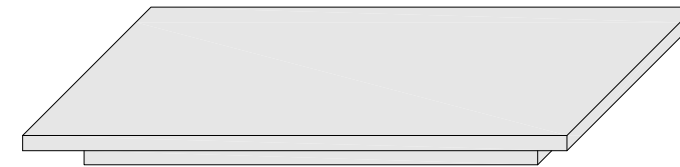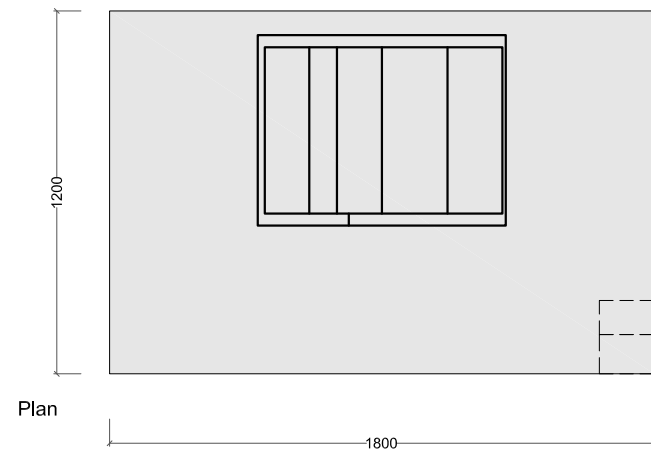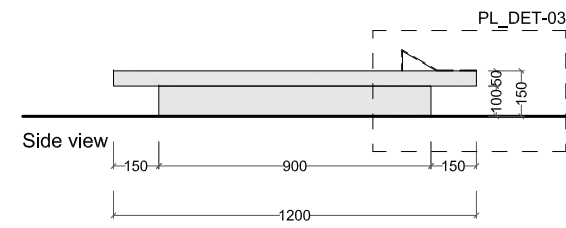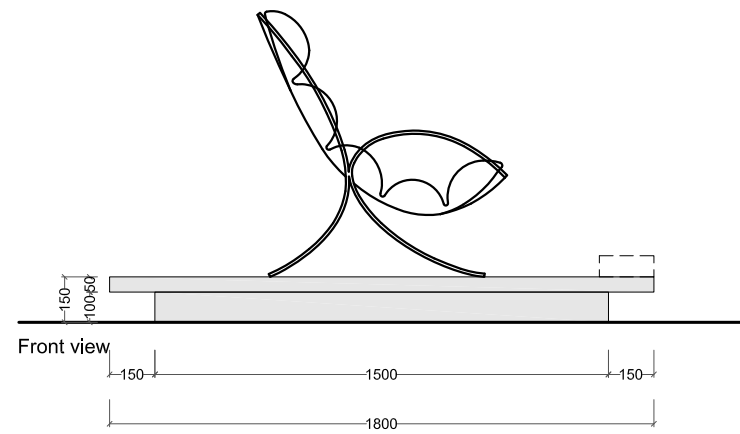

Baseboard  
NCS S0500-N

as Corian Designer White



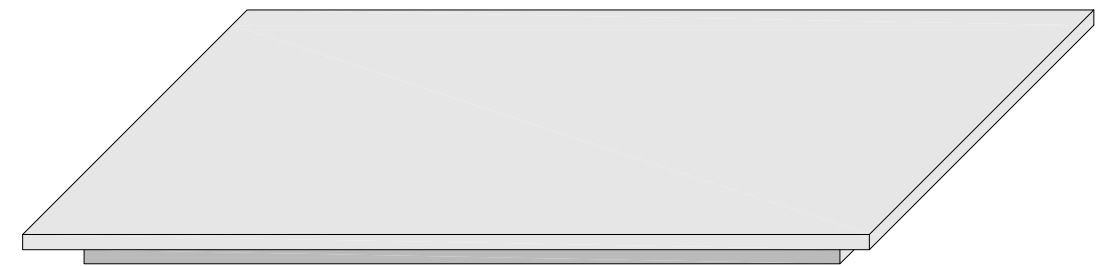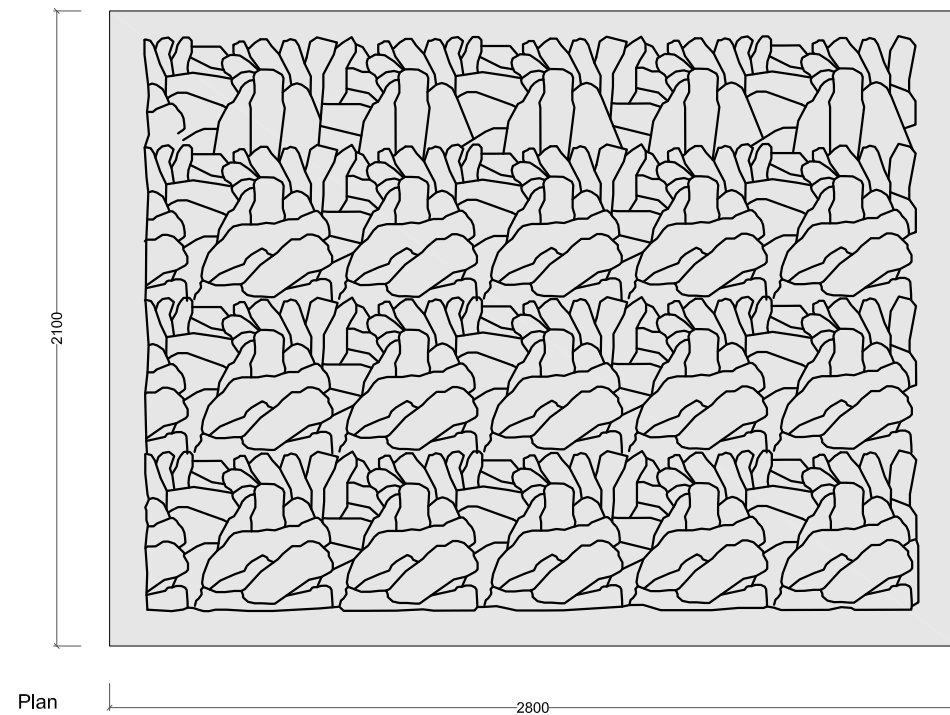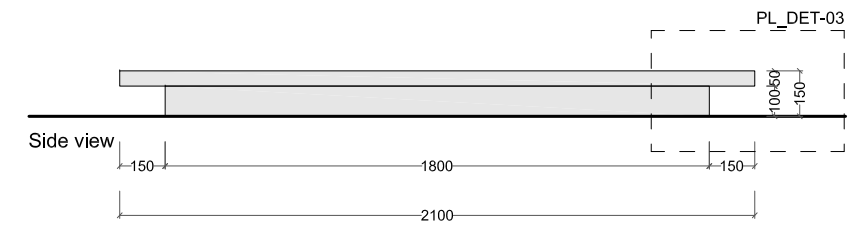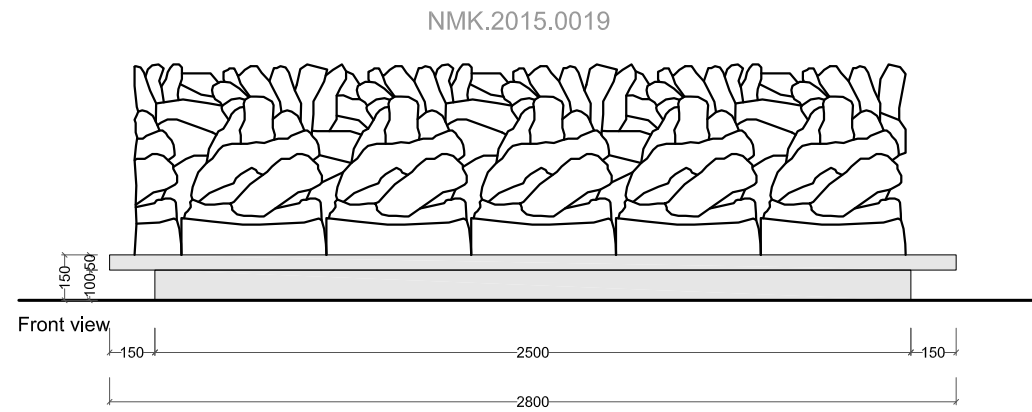

Baseboard  
NCS S0500-N

as Corian Designer White

