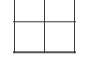
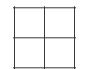
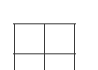

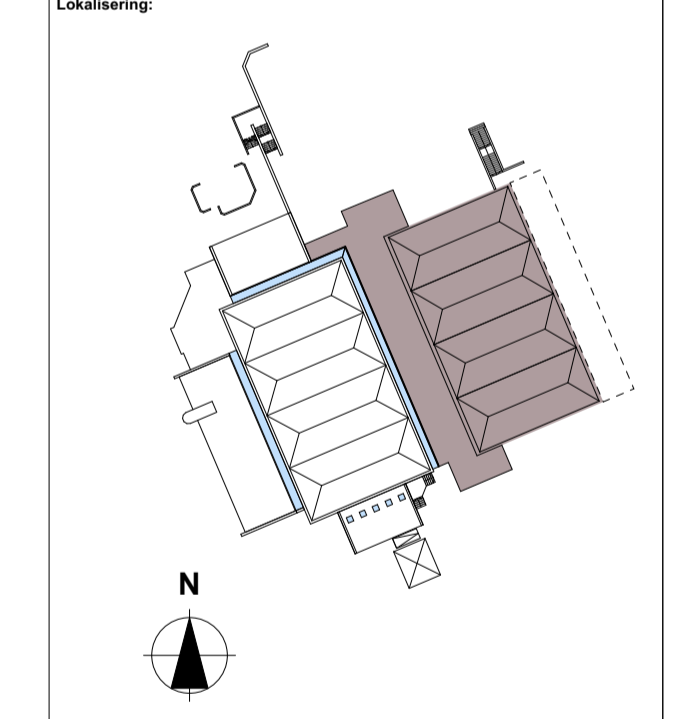


**HIMLINGSTYPER:**  
 PRODUKTER SOM BESKREVET  
 ELLER TILSVARNEDE

-  **TYPE 1:**  
Ecophon Hygiene Performance  
A-kant. 40mm. 60x60
-  **TYPE 2:**  
Ecophon Super-G  
A-kant. 35mm. 60x60  
m. trykstagstips
-  **TYPE 3:**  
Ecophon Focus  
A-kant. 20mm. 60x60
-  **TYPE 4:**  
Ecophon Focus  
E-kant. 20mm. 60x120

**I STØVBINDING**  
 Støvbinding i Vestibyle 251. Korridor 252  
 SKAL VÆRE UPIGMENTERT

Tegningsnr.: **A.610-41** Revisjon nr.: **00**  
 Type Tegning: **Himlingsplan ny treningshall og garderobe**



Rev	Beskrivelse	Dato	Sign	Godk
00	ANBLD	07.12.2016	GCS	JSB

**VIKANES BUNGUM**  
 Vikanes Bungum Arkitekt AS, Pb. 338, 1 Strandgata 202 | N-5501 Haugesund |  
 Tel. +47 52 70 76 00 | post@vikanes-bungum.no | www.vikanes-bungum.no

Tilskottshaver  
**Rogaland Fylkeskommune**

Prosjekt  
**Vardafjell Idrettshall, utvidelse**

Tegning  
**Himlingsplan ny treningshall og garderobe**

Prosjektnr.: <b>1731</b>	Tegningsnr.: <b>A.610-41</b>	Sign.: BM	Dato: 27.06.2018
Målestokk: <b>1:100</b>	Fase: <b>ANBUD</b>	Revisjon: <b>00</b>	

ENTREPRISEGRENSE

ENTREPRISEGRENSE