


Rev.	Date	Text	Sign
Drawn by R.KARLSEN	Approved by - date	Filename STAVANGER_HAVN.DWG	Date 0
Scale 1:600		Title PARKERING STAVANGER HAVN	Drawing no.
Customer Stavangerregionen Havnedrift AS		Size A3	Sheet 1/1

PARKERING STAVANGER HAVN

KART 7 - Sandvigå

REV.NR. 01 - 25.01.2019

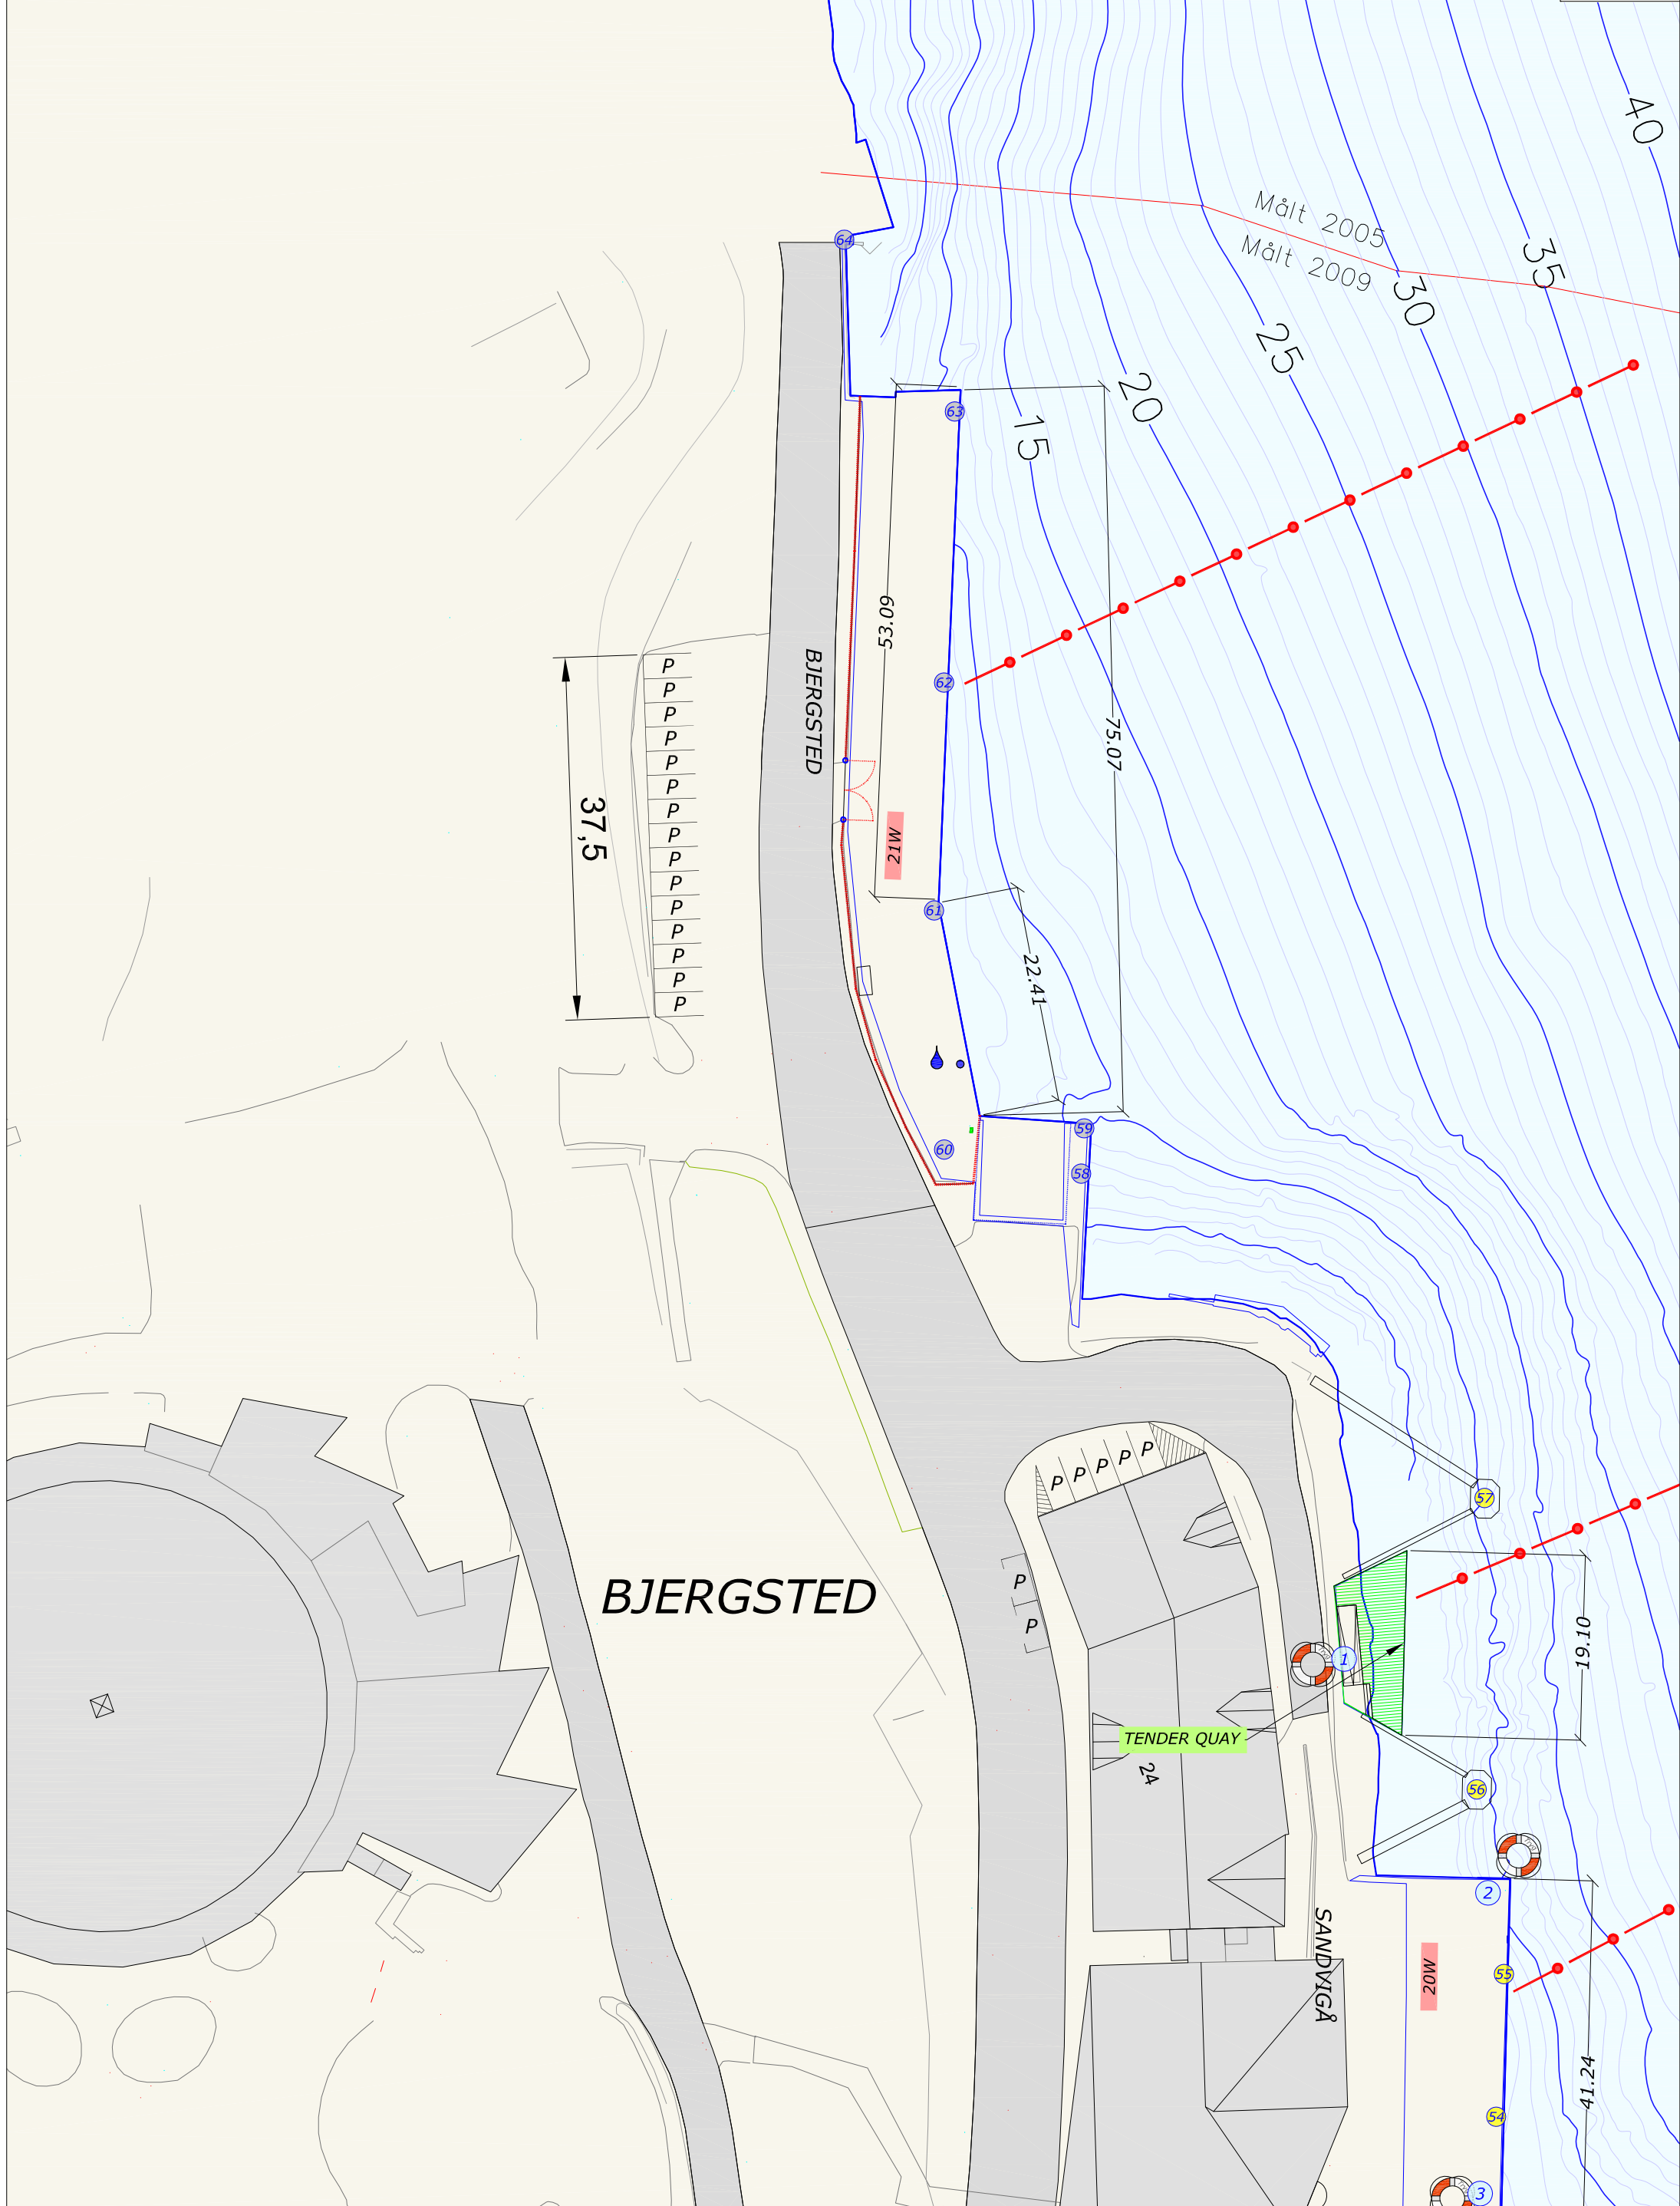

Rutek AS - Seiaskjervegen 11 - 4055 Sola